


- NOTES:**
1. THIS DRAWING IS FOR PLANNING APPLICATION PURPOSES ONLY.
 2. DRAWING NOT TO BE SCALED. FIGURED DIMENSIONS ONLY TO BE USED.
 3. ALL LEVELS TO MALIN HEAD METRES ABOVE DATUM
 4. SEE DRAWING NUMBER SC-0500-BE-DR05 FOR DETAILS OF BUILDING PLANS, ELEVATIONS AND SECTIONS
- REFERENCE OSI MAP NO: 3173, 3238, 3239
 ORDNANCE SURVEY IRELAND LICENCE REF NO: EN 0035620.

LEGEND:

SUBSTITUTE CONSENT APPLICATION BOUNDARY:	
BORD NA MONA LANDOWNERSHIP:	
EXISTING RAIL LINE:	
EXISTING GROUND LEVEL:	61.44
EXISTING TREE:	
EXISTING BUILDING:	
PRODUCTION FIELD DRAINS:	

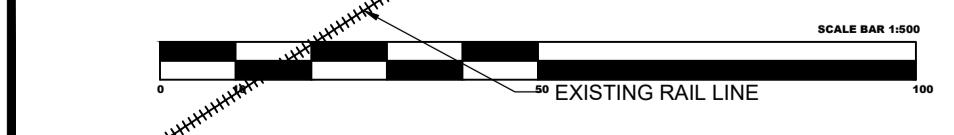

REVISION	By	Date	Chk'd

Project: SUBSTITUTE CONSENT APPLICATION BELLAIR NORTH BOG	
Title: WORKS AREA LAYOUT PLAN	
Dimensions in METRES	Scale: 1:500 @ A1
Drawn By: KM	12/05/20
Checked By: PN	13/05/20
Approved By: DK	13/05/20

 Naturally Driven Bord Na Mona Engineering Department LEABEG, TULLAMORE CO. OFFALY Tel: 057 9345900 Fax: 057 9345100	
Drawing No. SC-0500-BE-DR03	Revision: 1 of 1