
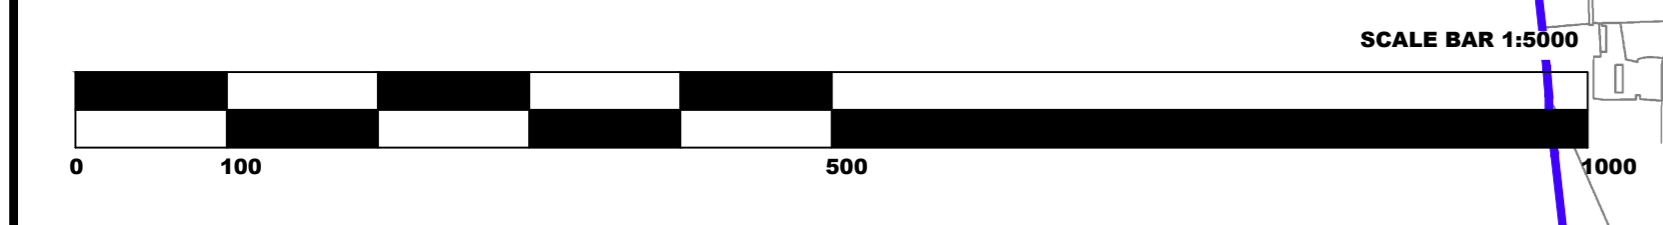


- NOTES:**
1. THIS DRAWING IS FOR PLANNING APPLICATION PURPOSES ONLY.
  2. DRAWING NOT TO BE SCALED. FIGURED DIMENSIONS ONLY TO BE USED.
  3. ALL LEVELS TO MALIN HEAD METRES ABOVE DATUM
- REFERENCE OSI MAP NO: 3488-3493, 3538-3543, 3587-3592, 3643-3648  
ORDNANCE SURVEY IRELAND LICENCE REF NO: EN 0035620
- LEGEND:**
- SUBSTITUTE CONSENT APPLICATION BOUNDARY: —
  - BORD NA MONA LANDOWNERSHIP: —
  - EXISTING GROUND LEVEL: — 61.44
  - PRODUCTION FIELD DRAINS: —
  - EXISTING SILT POND: —
  - MILLED PEAT PRODUCTION FIELDS (2012 ONWARDS): —
  - MILLED PEAT PRODUCTION FIELDS PROPOSED EXTENT (2020 ONWARDS): —
  - TREES: —
  - EXISTING RAIL LINE: —

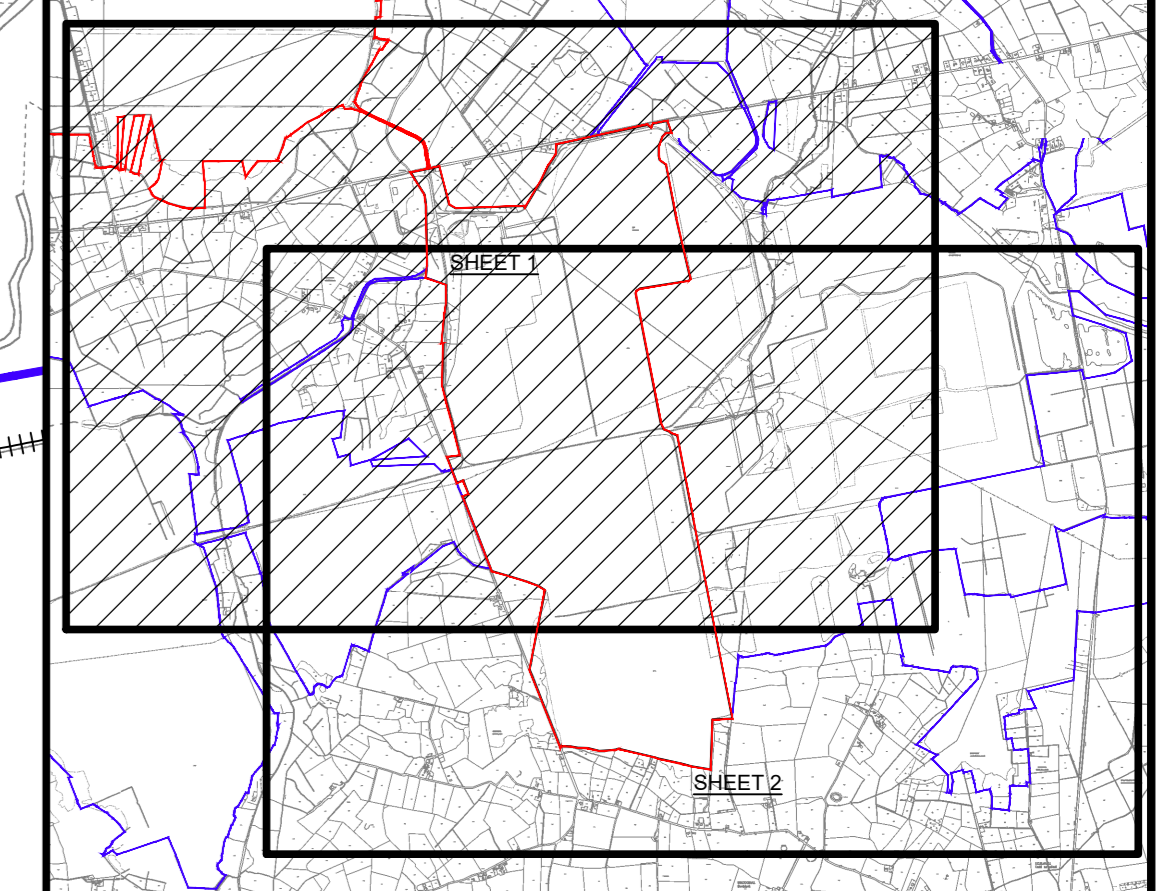

REFER TO DRAWING NO SC-0500-BO-DR03 FOR DETAILS OF WORKS AREA.

REGIONAL ACCESS ROAD (R437)

GRAVEL ACCESS TRACK

LOCATION OF SITE NOTICE

CAR PARK/SET DOWN AREA

EXISTING LEVEL CROSSING

EXISTING RAIL LINE

SITE LAYOUT PLAN  
SCALE 1:5000

Project: **SUBSTITUTE CONSENT APPLICATION BOORA BOG**

REVISION	By	Date	Chg	Title

Dimensions in METRES  
Scale: 1:5000 @ A0

Drawn By: SD 02/04/20  
Checked By: PN 02/04/20  
Approved By: DK 03/04/20

Project: **BORD NA MONA**  
Naturally Driven  
Lead by: TULLAMORE CO. OFFICE  
Tel: 057 934500 Fax: 057 934510

Revision: SC-0500-BO-DR03 Sheet 1 of 2