


NOTES:

1. THIS DRAWING IS FOR PLANNING APPLICATION PURPOSES ONLY.
2. DRAWING NOT TO BE SCALED. FIGURED DIMENSIONS ONLY TO BE USED.
3. ALL LEVELS TO MAIN HEAD METRES ABOVE DATUM

REFERENCE OSI MAP NO: 3488-3493, 3538-3543, 3587-3592, 3643-3648
ORDNANCE SURVEY IRELAND LICENCE REF NO: EN 0035620

LEGEND:

- SUBSTITUTE CONSENT APPLICATION BOUNDARY: [Red line]
- BORD NA MONA LANDWEARSHIP: [Blue line]
- EXISTING GROUND LEVEL: [Green hatched area]
- PRODUCTION FIELD DRAINS: [Blue lines]
- EXISTING SILT POND: [Blue area]
- MILLED PEAT PRODUCTION FIELDS (2012 ONWARDS): [Orange hatched area]
- MILLED PEAT PRODUCTION FIELDS PROPOSED EXTENT (2020 ONWARDS): [Black hatched area]
- TREES: [Grey tree symbols]
- EXISTING RAIL LINE: [Dashed line]

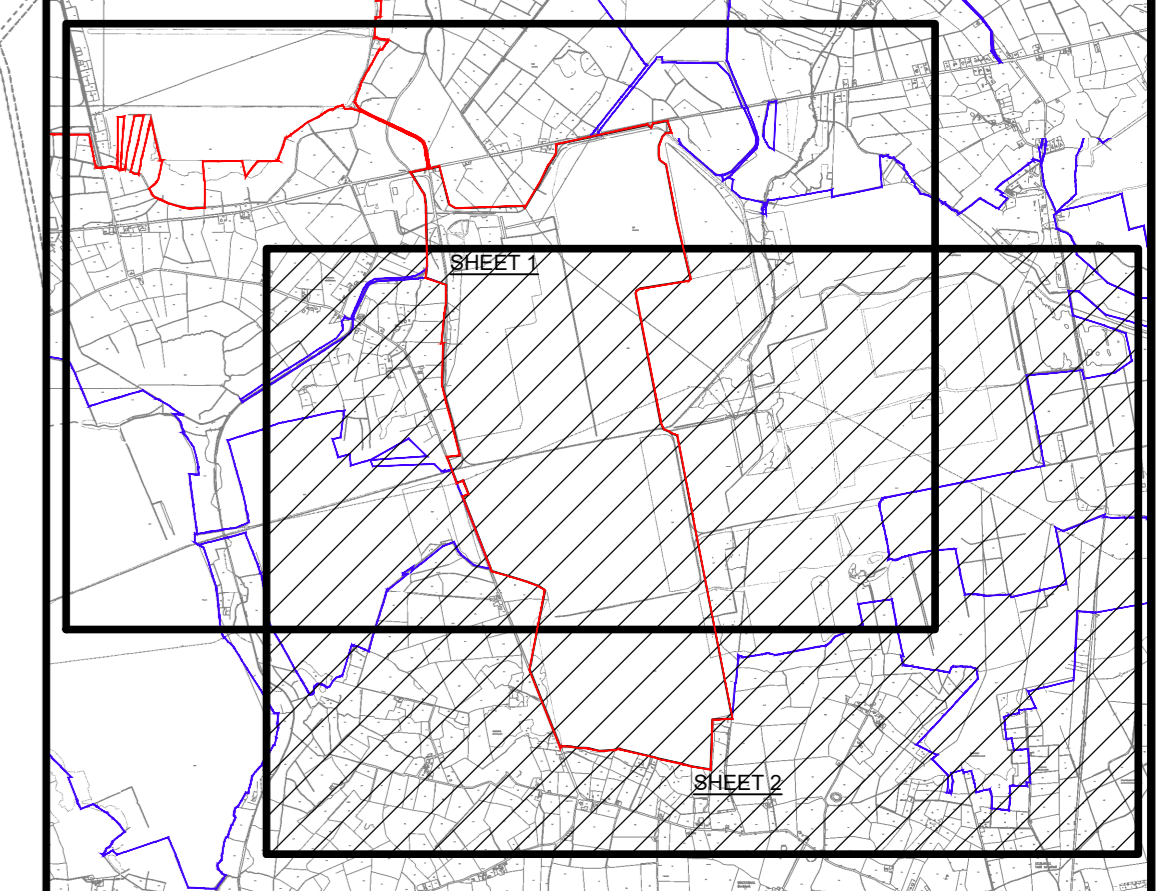

REFER TO DRAWING NO. SC-0500-BO-DR03 FOR DETAILS OF WORKS AREA

REGIONAL ACCESS ROAD (R437)

GRAVEL ACCESS TRACK


LOCATION OF SITE NOTICE

CAR PARK/SET DOWN AREA

EXISTING LEVEL CROSSING

EXISTING RAIL LINE

SITE LAYOUT PLAN
SCALE 1:5000

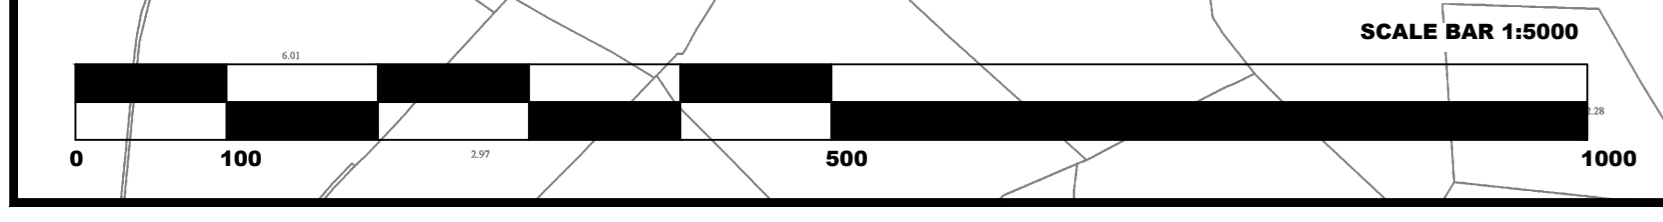

REVISION	By	Date	Chg's	Title

Dimensions in METRES
Scale: 1:5000 @ A0

BORD NA MONA
Naturally Driven
Soil to Monas Engineering Department
LEAMOG, TULLAMORE CO. OFFALY
Tel: 057 934500 Fax: 057 934510

Drawn By: SD 02/04/20
Checked By: PN 02/04/20
Approved By: DK 03/04/20

Drawing No: SC-0500-BO-DR04
Revision: []
Sheet: 2 of 2

Project: SUBSTITUTE CONSENT APPLICATION
BOORA BOG

SITE LAYOUT PLAN