
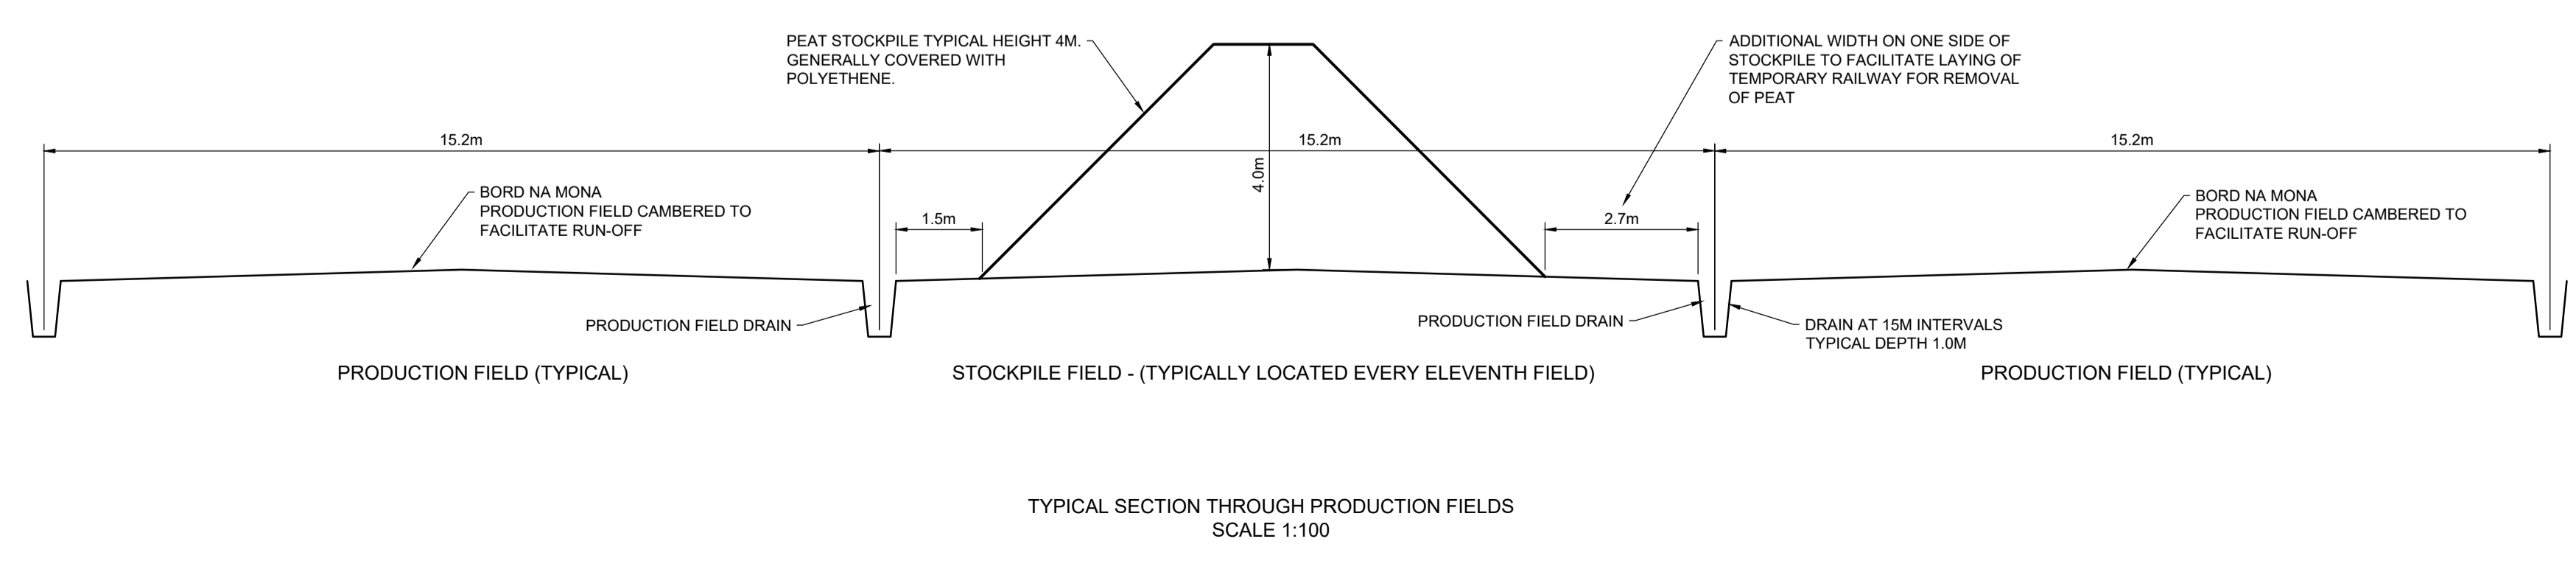
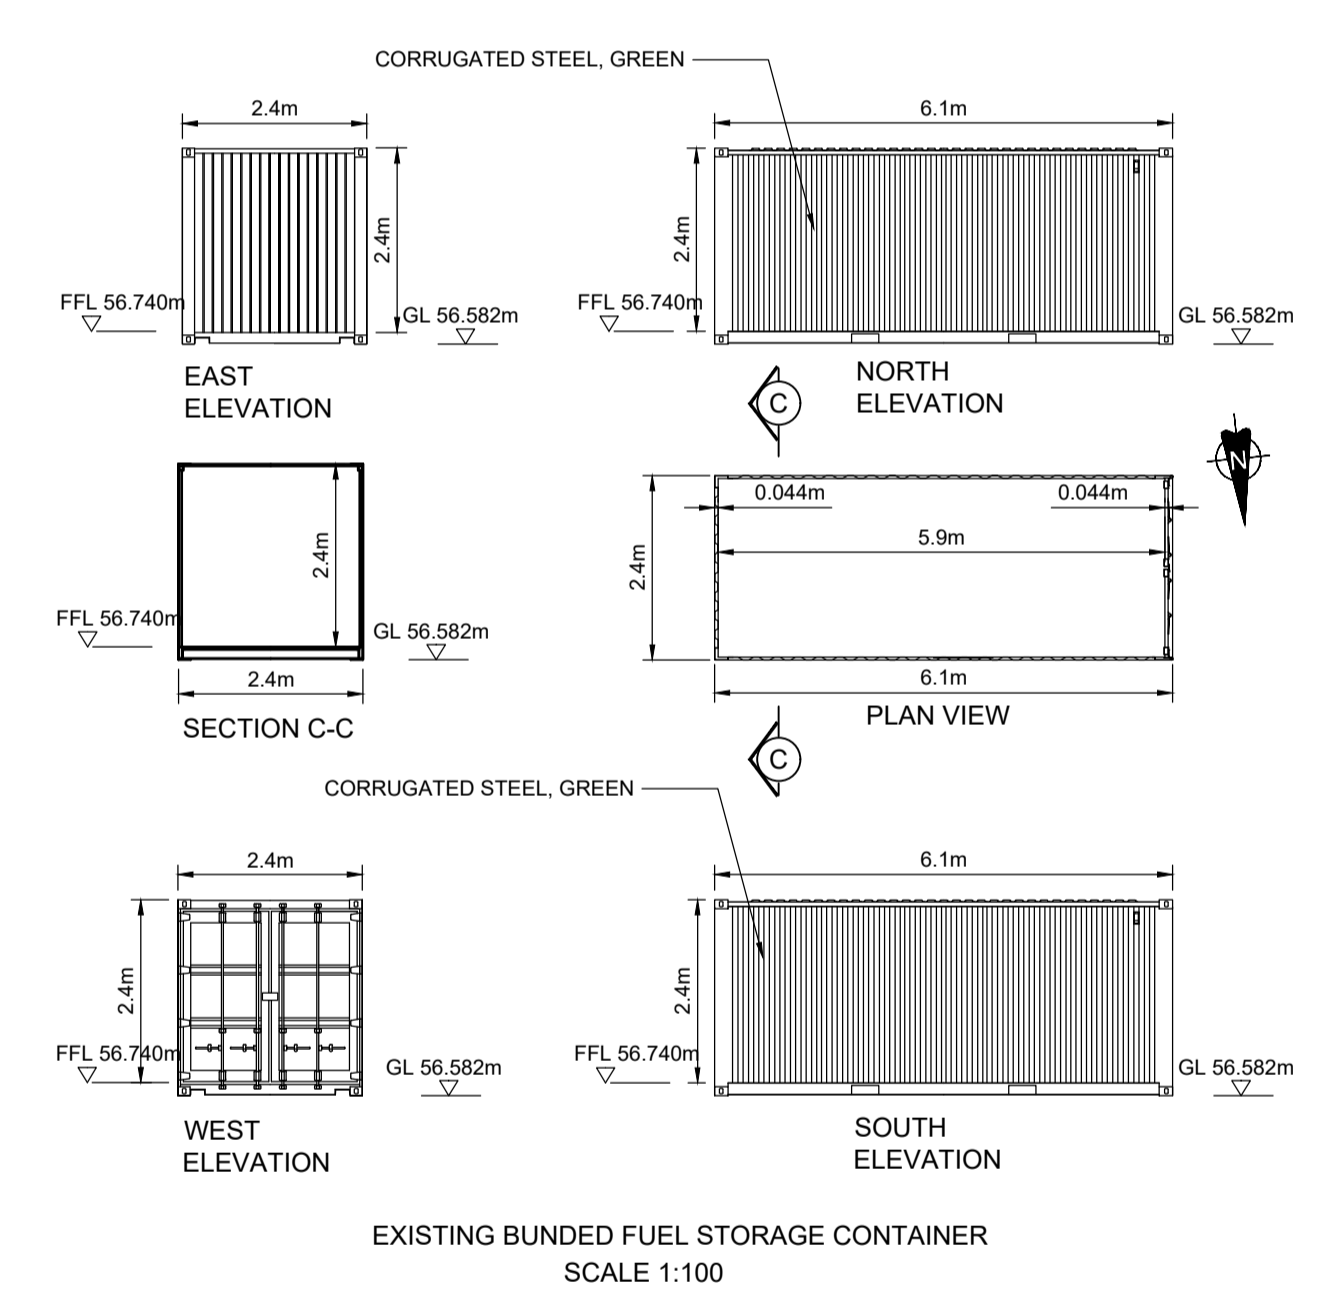


- NOTES:**
1. THIS DRAWING IS FOR PLANNING APPLICATION PURPOSES ONLY.
 2. DRAWING NOT TO BE SCALED. FIGURED DIMENSIONS ONLY TO BE USED.
 3. ALL LEVELS TO MALIN HEAD METRES ABOVE DATUM

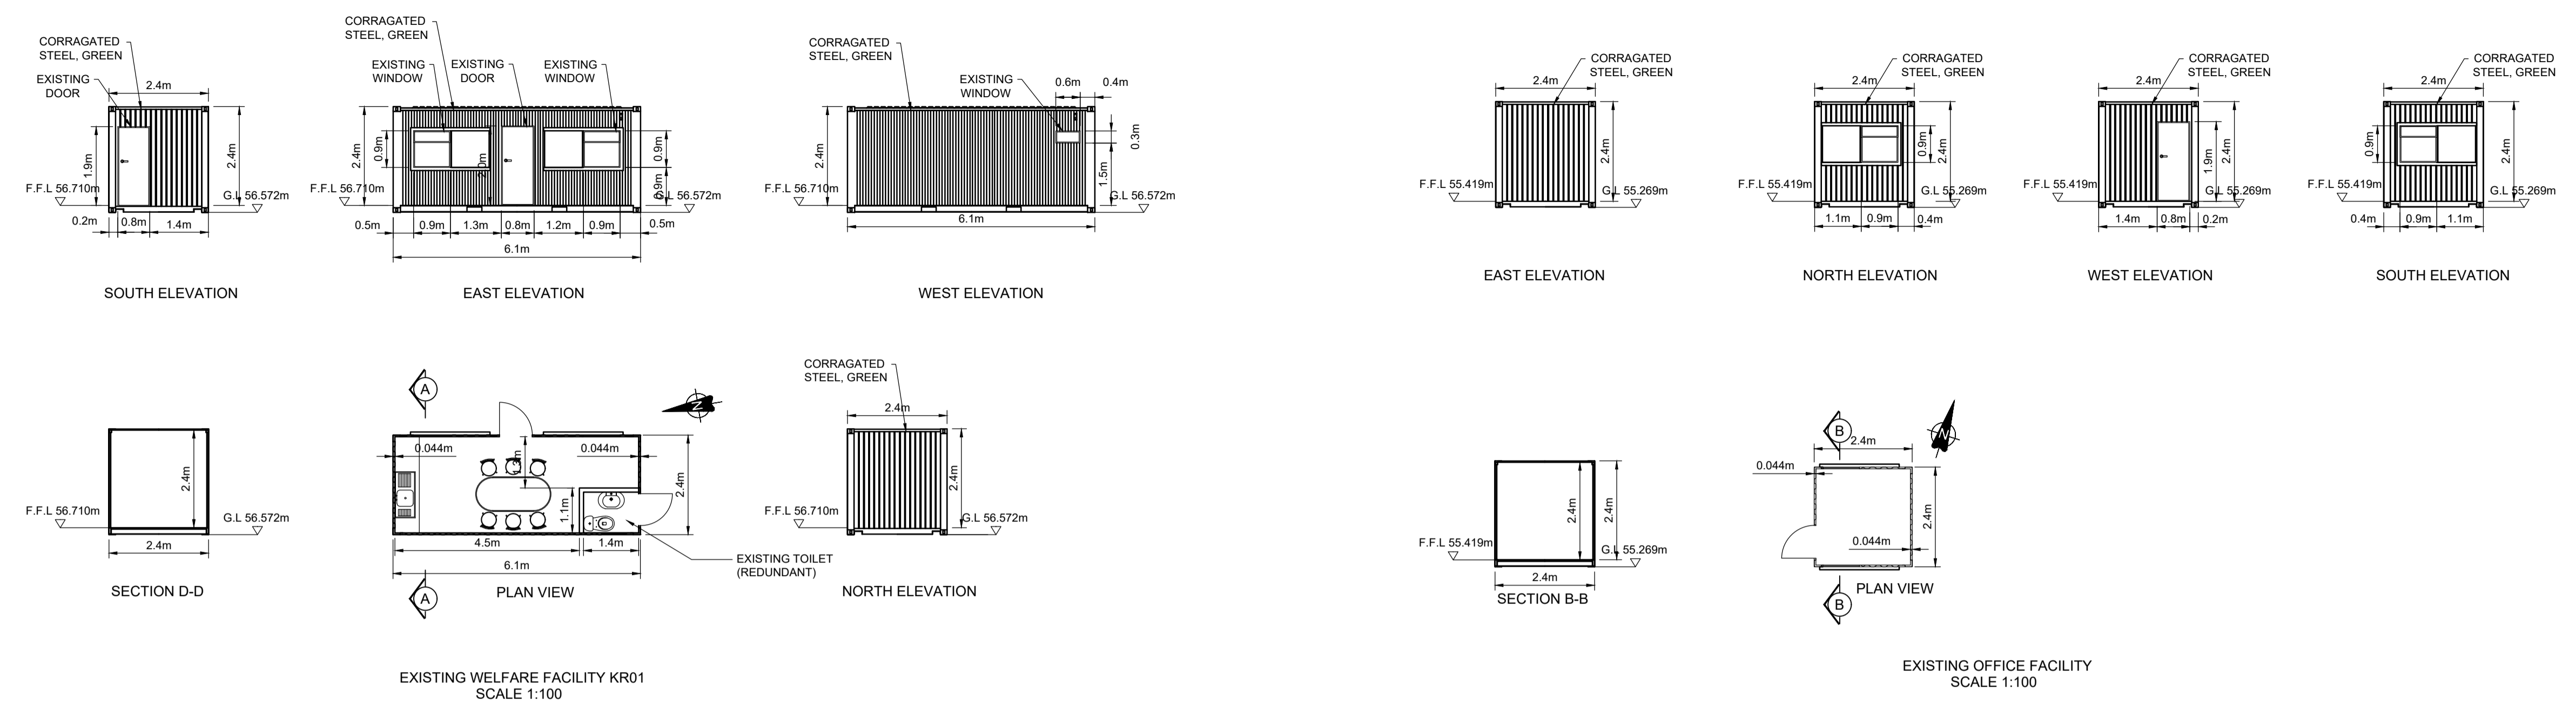

Project: SUBSTITUTE CONSENT APPLICATION KILLARANNY BOG, CO OFFALY				
Title: BUILDINGS AND STRUCTURES				
Dimensions in METRES				
Scale: 1/100 @ A1				
Drawn By:	KM	26/03/2020		
Checked By:	PN	02/04/2020		
Approved By:	DK	09/04/2020		
Drawing No. SC-0500-KR-DR06				
Revision:			Sheet 1	
of	1			