


- NOTES:**
1. THIS DRAWING IS FOR PLANNING APPLICATION PURPOSES ONLY.
 2. DRAWING NOT TO BE SCALED. FIGURED DIMENSIONS ONLY TO BE USED.
 3. ALL LEVELS TO MALIN HEAD METRES ABOVE DATUM
- REFERENCE OSI MAP NO: 3236, 3237, 3238, 3239, 3240, 3241, 3301, 3302, 3303, 3304, 3305, 3306, 3384, 3385, 3386, 367, 3368, 3369, 3427, 3428, 3429, 3430, 3431, 3432, 3490, 3491, 3492, 3493, 3494, 3495
 ORDNANCE SURVEY IRELAND LICENCE REF NO: EN 0035620.
- LEGEND:**
- SUBSTITUTE CONSENT APPLICATION BOUNDARY: — — —
 - BORD NA MONA LANDOWNERSHIP: — — —
 - EXISTING GROUND LEVEL: 61.44
 - PRODUCTION FIELD DRAINS: — — —
 - EXISTING SILT POND: — — —
 - MILLED PEAT PRODUCTION FIELDS (2012 ONWARDS): — — —
 - MILLED PEAT PRODUCTION FIELDS PROPOSED EXTENT (2020 ONWARDS): — — —
 - TREES: — — —
 - EXISTING RAIL LINE: — — —

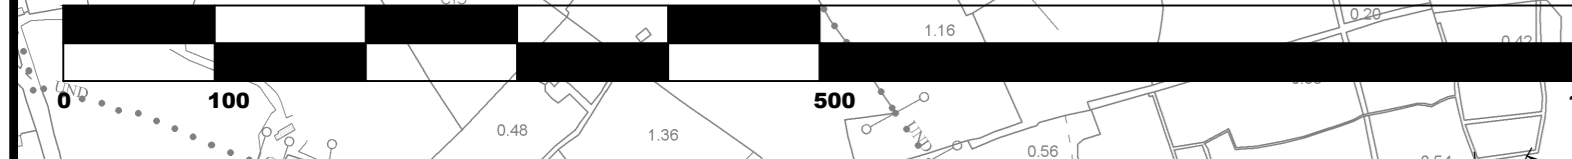

SITE LAYOUT PLAN
SCALE 1:5000

Project: **SUBSTITUTE CONSENT APPLICATION
LEMANAGHAN BOG**

REVISION	By	Date	Chw'd	Title

Dimensions in METRES
 Scale: 1:5000 @ A0
 Drawn By: SD 02/04/20
 Checked By: PN 02/04/20
 Approved By: DK 03/04/20

BORD NA MONA
 Naturally Driven
 LEANING TALKMORE CO. OFFSHORE
 Tel: 027 934500 Fax: 027 9345100

Revision: Sheet 1 of 2