


NOTES:

1. THIS DRAWING IS FOR PLANNING APPLICATION PURPOSES ONLY.
2. DRAWING NOT TO BE SCALED. FIGURED DIMENSIONS ONLY TO BE USED.
3. ALL LEVELS TO MALIN HEAD METRES ABOVE DATUM

REFERENCE OSI MAP NO: 3545, 3546, 3594, 3595, 3560, 3561
ORDNANCE SURVEY IRELAND LICENCE REF NO: EN0035620

LEGEND:

- SUBSTITUTE CONSENT APPLICATION BOUNDARY: —
- EXISTING GROUND LEVEL: — 82.12
- PRODUCTION FIELD DRAINS: —
- EXISTING SILT POND: —
- MILLED PEAT PRODUCTION FIELDS (2012 ONWARDS): —
- MILLED PEAT PRODUCTION FIELDS PROPOSED EXTENT (2020 ONWARDS): —
- TREES: —
- EXISTING RAIL LINE: —

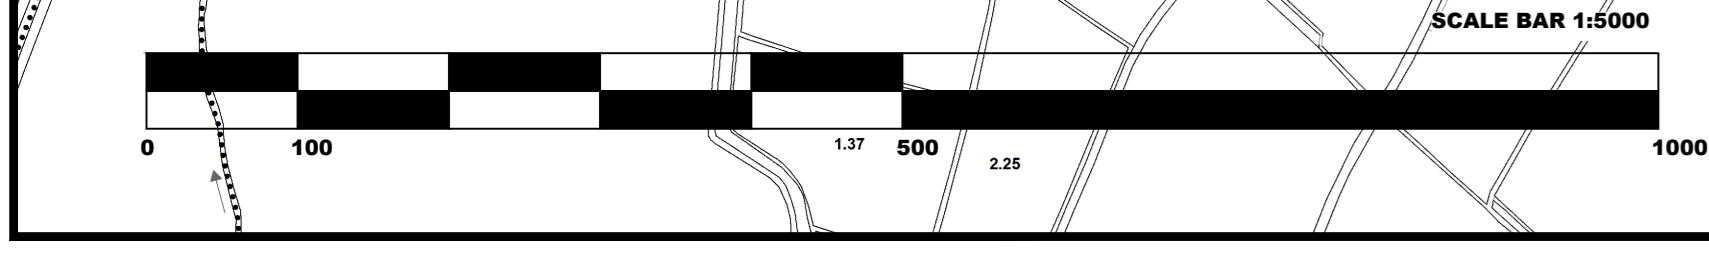

SITE LAYOUT PLAN
SCALE 1:5000

Project: **SUBSTITUTE CONSENT APPLICATION
MONETTIA BOG**

SITE LAYOUT PLAN

REVISION	By	Date	Chw's	Title

Dimensions in METRES
Scale: 1:5,000 @ A0

Drawn By: SD 16/04/20
Checked By: PNI 17/04/20
Approved By: DK 17/04/20

BORD na MÓNA
Naturally Driven
LEASING TULLAMORE CO. OFFICALLY
Tel: 027 9345900 Fax: 027 9345195

Revision: Sheet 1 of 1