



NOTES:

1. THIS DRAWING IS FOR PLANNING APPLICATION PURPOSES ONLY.
2. DRAWING NOT TO BE SCALED. FIGURED DIMENSIONS ONLY TO BE USED.
3. ALL LEVELS TO MALIN HEAD METRES ABOVE DATUM
4. SEE DRAWING NUMBER SC-0500-MN-DR05 & SC-0500-MN-DR06 FOR DETAILS OF BUILDING PLANS, ELEVATIONS AND SECTIONS

REFERENCE OSI MAP NO: 3545, 3546, 3594, 3595, 3650, 3651
ORDNANCE SURVEY IRELAND LICENCE REF NO. EN 0035620

LEGEND:

SUBSTITUTE CONSENT APPLICATION BOUNDARY:


EXISTING RAIL LINE:

EXISTING GROUND LEVEL:

EXISTING TREE:

EXISTING BUILDING:

EXISTING DRAINS:

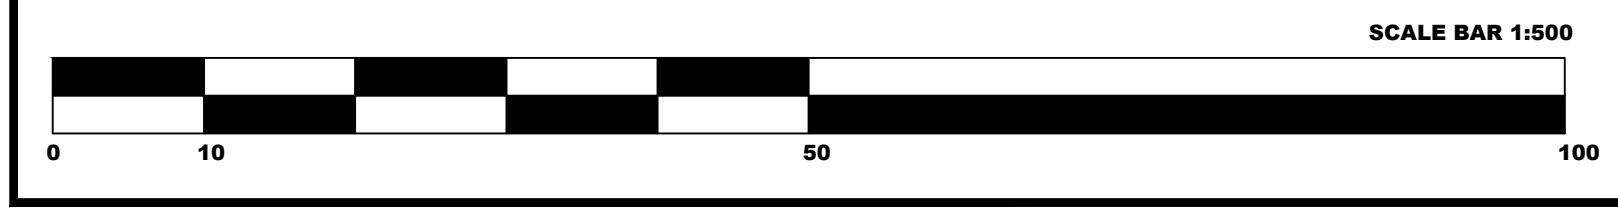

WORKS LAYOUT PLAN
SCALE 1:500

Project: SUBSTITUTE CONSENT APPLICATION MONETTIA BOG				
Title: WORKS AREA LAYOUT PLAN				
Dimensions IN METRES				
Scale: 1:500 @ A0				
Drawn By: SD 06/05/20				
Checked By: PN 07/05/20				
Approved By: DK 07/05/20				
Revision	By	Date	Chg'd	Title

BORD@MONA
Naturally Driven

Unit for Nature Engineering & Development

LEAMING, TULLAMORE CO. OFFALY

Tel: 057 934500 Fax: 057 9345100

Drawing No: SC-0500-MN-DR03

Revision: 1

Sheet: 1 of 1