

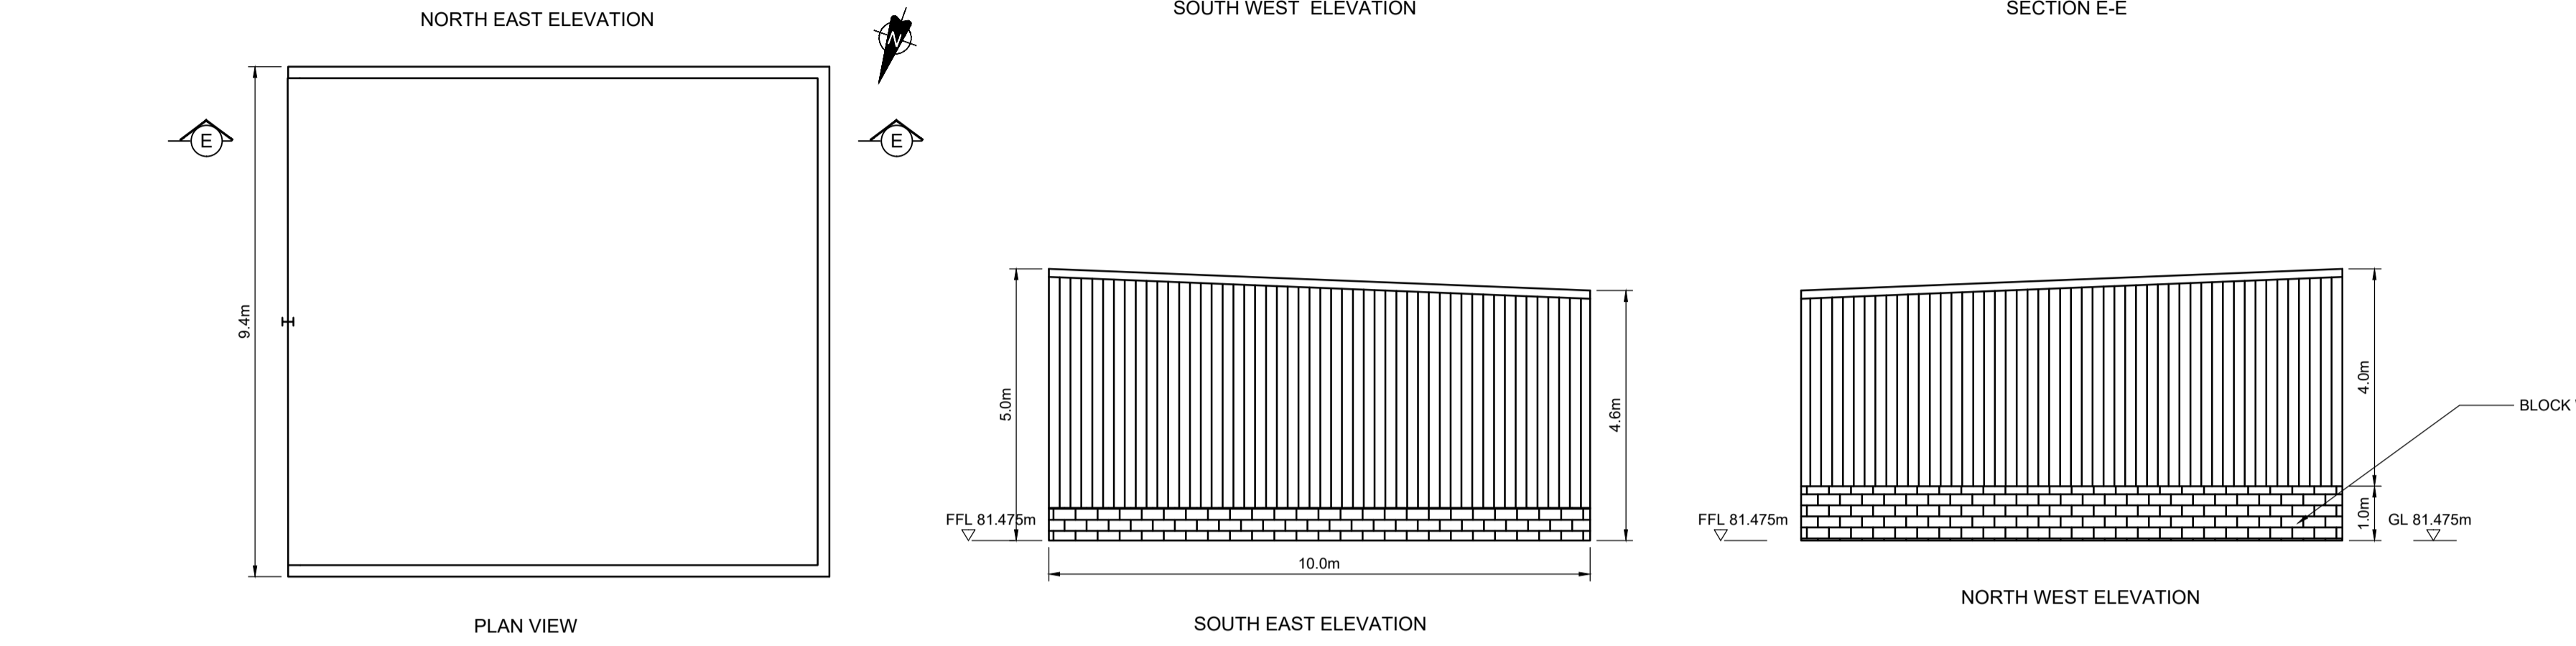


NOTES:


1. THIS DRAWING IS FOR PLANNING APPLICATION PURPOSES ONLY.
2. DRAWING NOT TO BE SCALED. FIGURED DIMENSIONS ONLY TO BE USED.
3. ALL LEVELS TO MALIN HEAD METRES ABOVE DATUM

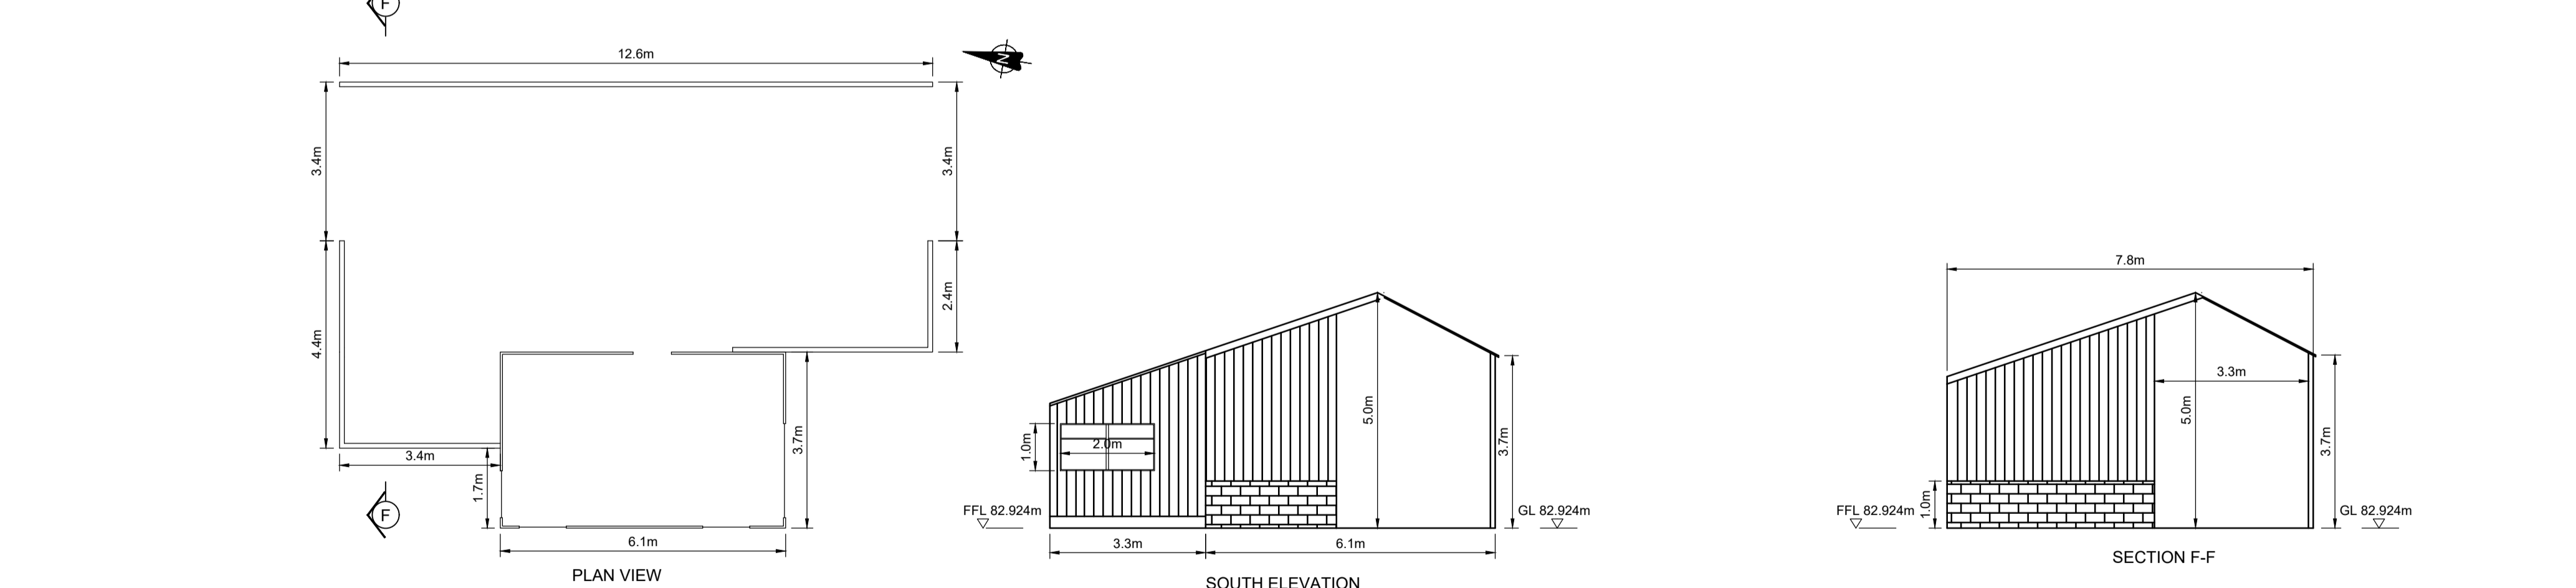

STORAGE SHED MN04
SCALE 1:100

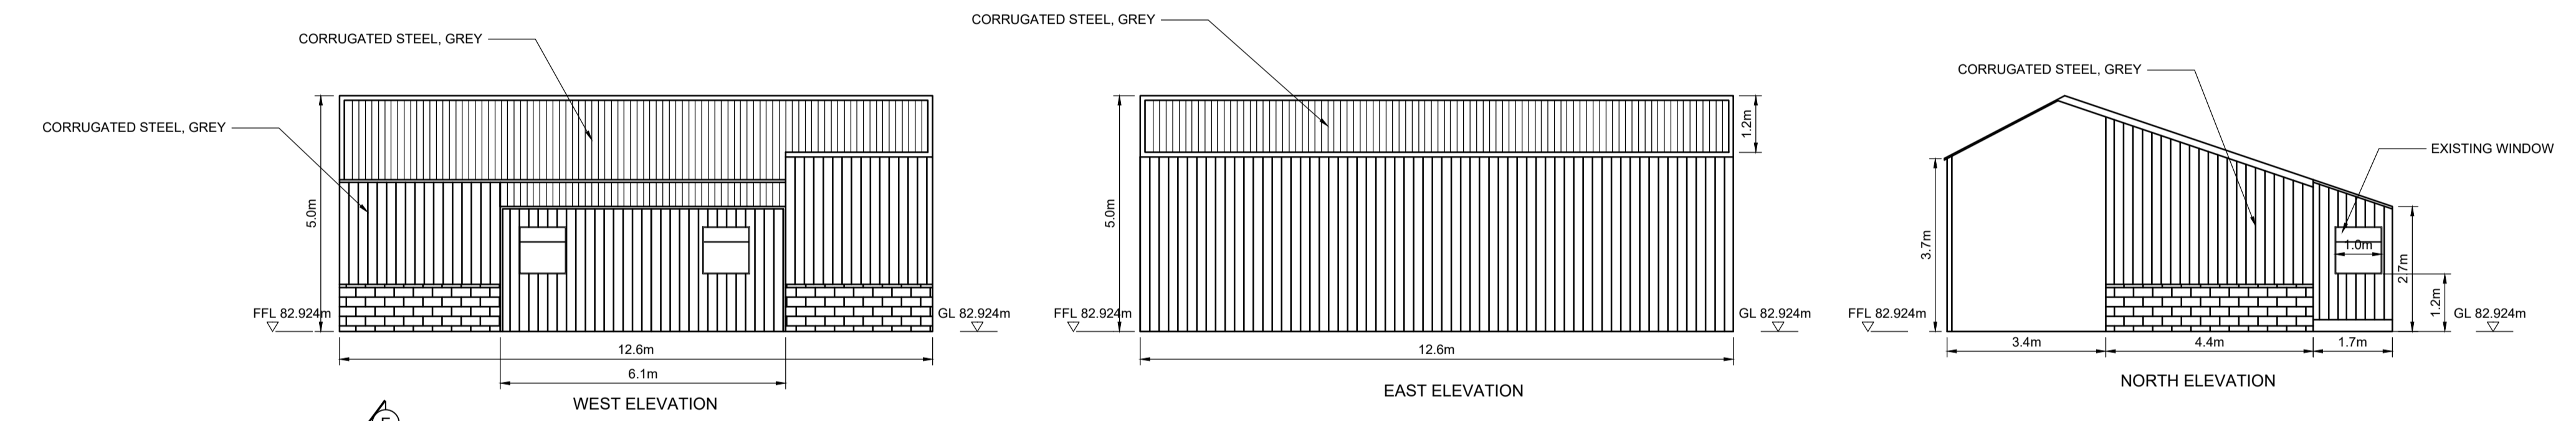

TIPPLER SHED & WELFARE UNIT
SCALE 1:100

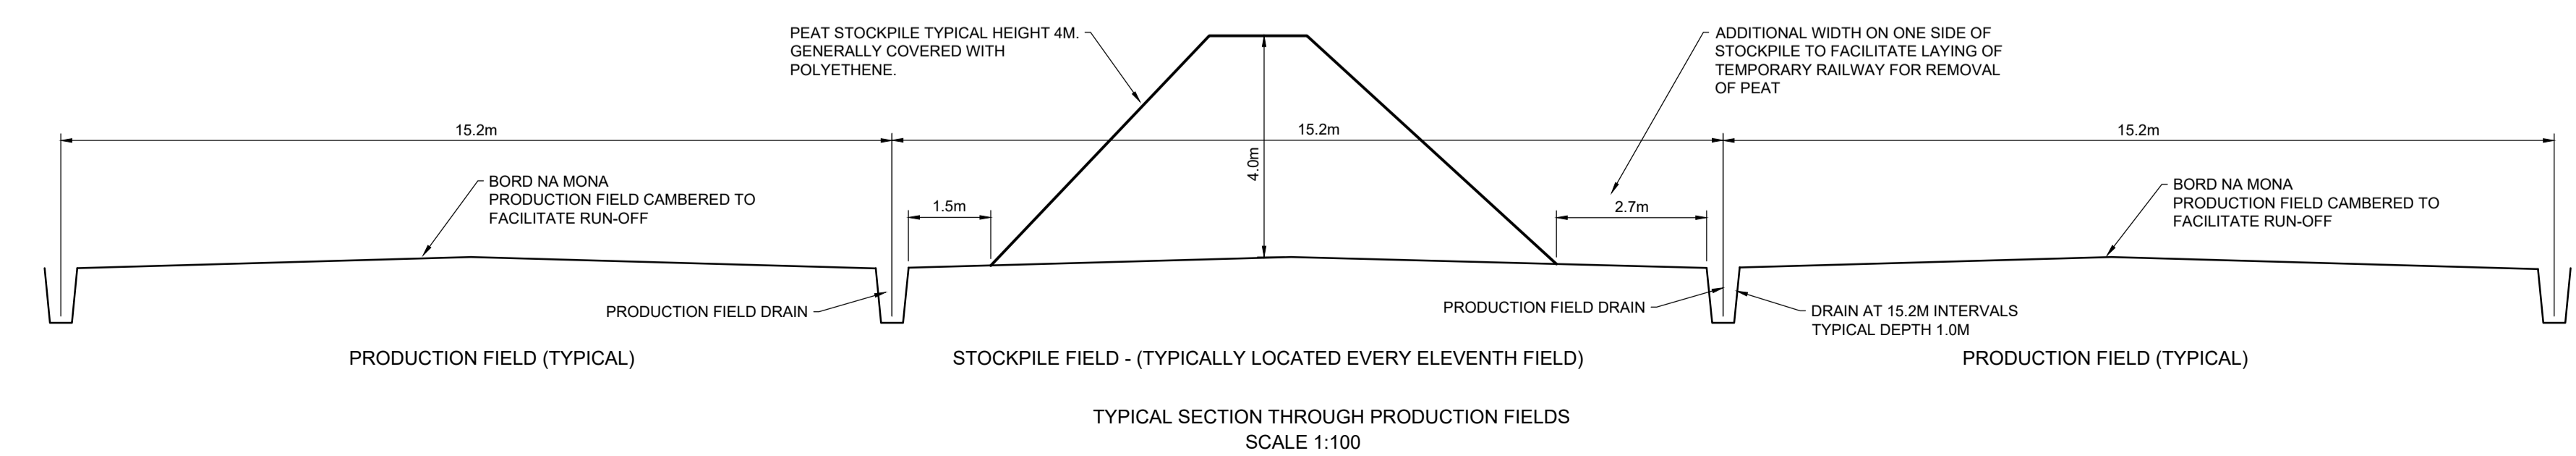

TYPICAL SECTION THROUGH PRODUCTION FIELDS
SCALE 1:100

Project: **SUBSTITUTE CONSENT APPLICATION
MONETTIA, CO LAOIS**

REVISION	By	Date	Chk'd

Title: BUILDINGS AND STRUCTURES		<p>BORD NA MÓNA Naturally Driven Bord Na Móna Engineering Department LEABEG, TULLAMORE CO. OFFALY Tel: 057 9345900 Fax: 057 9345160</p>
Dimensions in METRES	Scale: 1/100 @ A1	
Drawn By: CG	29/04/2020	Drawing No. SC-0500-MN-DR06 Revision. Sheet 2 of 3
Checked By: PN	06/05/2020	
Approved By: DK	13/05/2020	