


- NOTES:**
1. THIS DRAWING IS FOR PLANNING APPLICATION PURPOSES ONLY.
 2. DRAWING NOT TO BE SCALED. FIGURED DIMENSIONS ONLY TO BE USED.
 3. ALL LEVELS TO MALIN HEAD METRES ABOVE DATUM
- REFERENCE OSI MAP NO: 3489.3490.3539.3540
ORDNANCE SURVEY IRELAND LICENCE REF NO: EN 0035620.
- LEGEND:**
- SUBSTITUTE CONSENT APPLICATION BOUNDARY: —
 - BORD NA MONA LANDWEARSHIP: —
 - EXISTING GROUND LEVEL: 61.44
 - PRODUCTION FIELD DRAINS: —
 - EXISTING SILT POND: —
 - MILLED PEAT PRODUCTION FIELDS (2012 ONWARDS): ▨
 - MILLED PEAT PRODUCTION FIELDS PROPOSED EXTENT (2020 ONWARDS): ▨
 - TREES: ●
 - EXISTING RAIL LINE: —

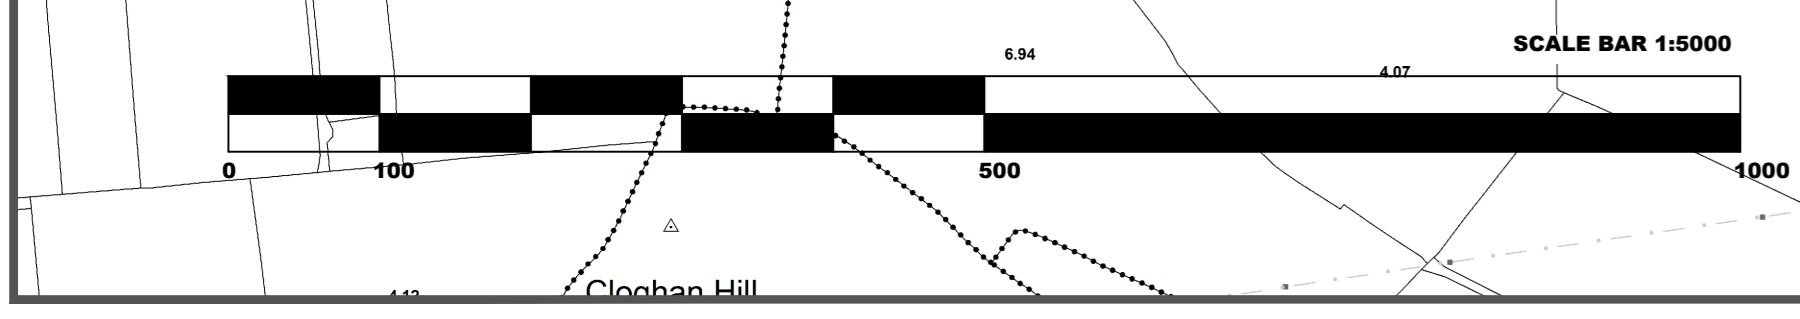

**SUBSTITUTE CONSENT APPLICATION
NOGGUSBOY BOG**

SITE LAYOUT PLAN

REVISION	By	Date	Chk'd	Title

Dimensions in METRES
Scale: 1:5,000 @ A0

Drawn By: SD 11/03/20
Checked By: PN 12/03/20
Approved By: DK 13/03/20

BORD NA MONA
Naturally Driven
Bord na Mona Engineering Department
LEA/AGS, TULLAMORE CO. OFF. IRLY
Tel: 087 9345000 Fax: 087 9345100

Project: SC-0500-NB-DR02
Revision: Sheet 1 of 1

SITE LAYOUT PLAN
SCALE 1:5000