

**NOTES:**

1. THIS DRAWING IS FOR PLANNING APPLICATION PURPOSES ONLY.
2. DRAWING NOT TO BE SCALED. FIGURED DIMENSIONS ABOVE DATUM.
3. ALL LEVELS TO MALIN HEAD METRES ABOVE DATUM.
4. SEE DRAWING NUMBER SC-0500-NB-DR05 FOR DETAILS OF BUILDING PLANS, ELEVATIONS & SECTIONS.

REFERENCE OSI MAP NO: 3489.3490.3538.3540  
ORDNANCE SURVEY IRELAND LICENCE REF NO: EN 0035620.

**LEGEND:**

SUBSTITUTE CONSENT APPLICATION BOUNDARY:

EXISTING GROUND LEVEL: 61.44

EXISTING TREE:


EXISTING BARRIER:

EXISTING BUILDING/STRUCTURE:

PRODUCTION FIELD DRAINS:

EXISTING RAIL LINE:

WORKS AREA LAYOUT PLAN  
SCALE 1:500

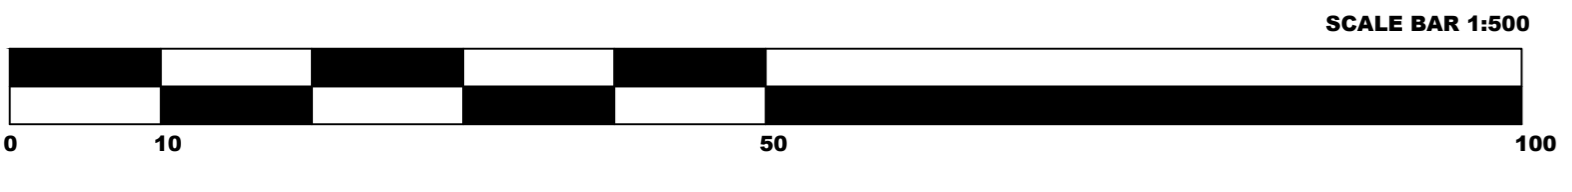

REVISION	By	Date	Chkd	Title

Dimensions in METRES		Scale: 1:500 @ AD	
Drawn By:	SD	13/03/20	
Checked By:	PN	16/03/20	
Approved By:	DK	16/03/20	

Project: SUBSTITUTE CONSENT APPLICATION NOGGUSBOY BOG			
Title: WORKS AREA LAYOUT PLAN			
BORD MÓNA		Naturally Driven	
Best to Mona Engineering Department			
LEAHOR, TULLAMORE CO. DUBLIN			
Tel: 027 9345990 Fax: 027 9345160			
Drawing No.	Revision	Sheet 1	
SC-0500-NB-DR03		of 1	