

LEGEND:


- SUBSTITUTE CONSENT APPLICATION BOUNDARY: —
- BORD NA MONA LANDOWNERSHIP: —
- EXISTING GROUND LEVEL: 61.44
- PRODUCTION FIELD DRAINS: —
- EXISTING SILT POND: —
- MILLED PEAT PRODUCTION FIELDS (2012 ONWARDS): —
- MILLED PEAT PRODUCTION FIELDS PROPOSED EXTENT (2020 ONWARDS): —
- TREES: —
- EXISTING RAIL LINE: —

NOTES:

1. THIS DRAWING IS FOR PLANNING APPLICATION PURPOSES ONLY.
2. DRAWING NOT TO BE SCALED. FIGURED DIMENSIONS ONLY TO BE USED.
3. ALL LEVELS TO MALIN HEAD METRES ABOVE DATUM

REFERENCE OSI MAP NO: 3301 3302 3364 3365
ORDNANCE SURVEY IRELAND LICENCE REF NO: EN 0035620

SITE LAYOUT PLAN
SCALE 1:5000

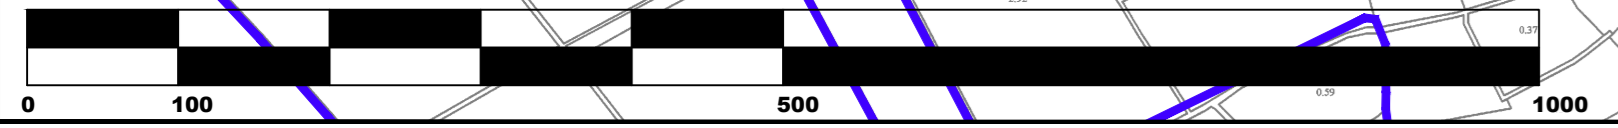

Project: **SUBSTITUTE CONSENT APPLICATION BALLAGHURT BOG**

REVISION	By	Date	Chg	Title

Dimensions in METRES
Scale: 1:5,000 @ A0

Drawn By: SD 11/03/20
Checked By: PN 12/03/20
Approved By: DK 13/03/20

BORD@MONA
Naturally Driven
Bord Na Mona Engineering Department
LEABEG, TULLAMORE CO. OFFALY
Tel: 057 849800 Fax: 057 849810

Revision No. 1
Revision
Sheet 1 of 1