
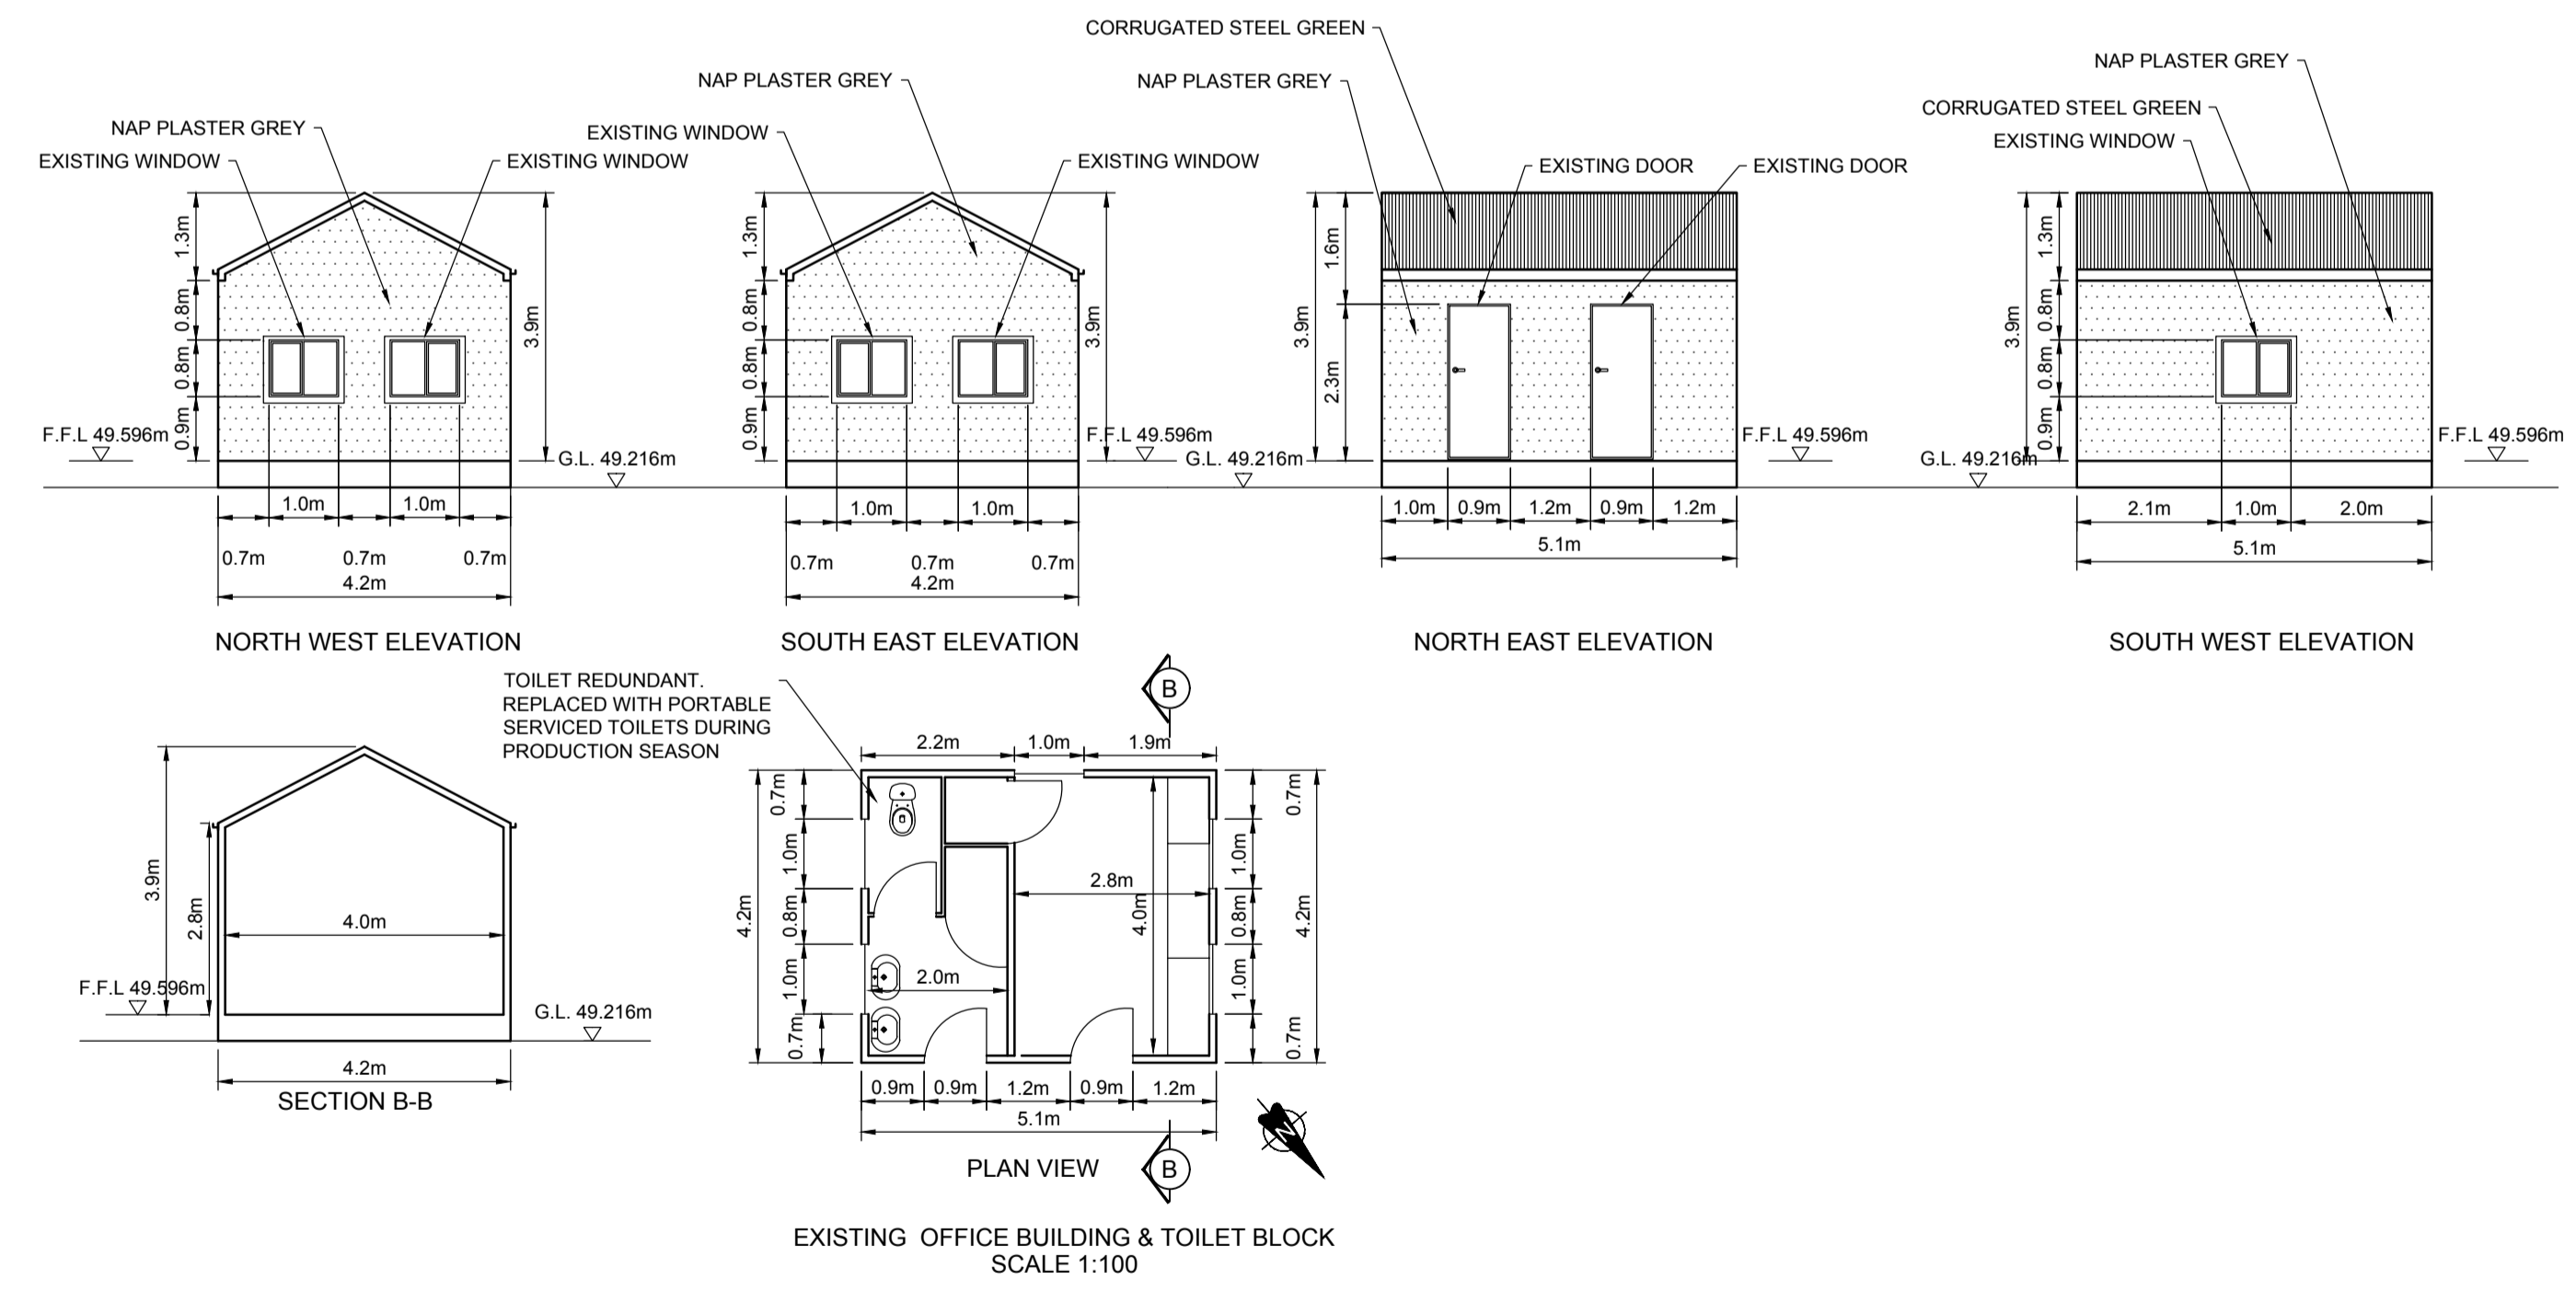


- NOTES:**
1. THIS DRAWING IS FOR PLANNING APPLICATION PURPOSES ONLY.
 2. DRAWING NOT TO BE SCALED. FIGURED DIMENSIONS ONLY TO BE USED.
 3. ALL LEVELS TO MALIN HEAD METRES ABOVE DATUM

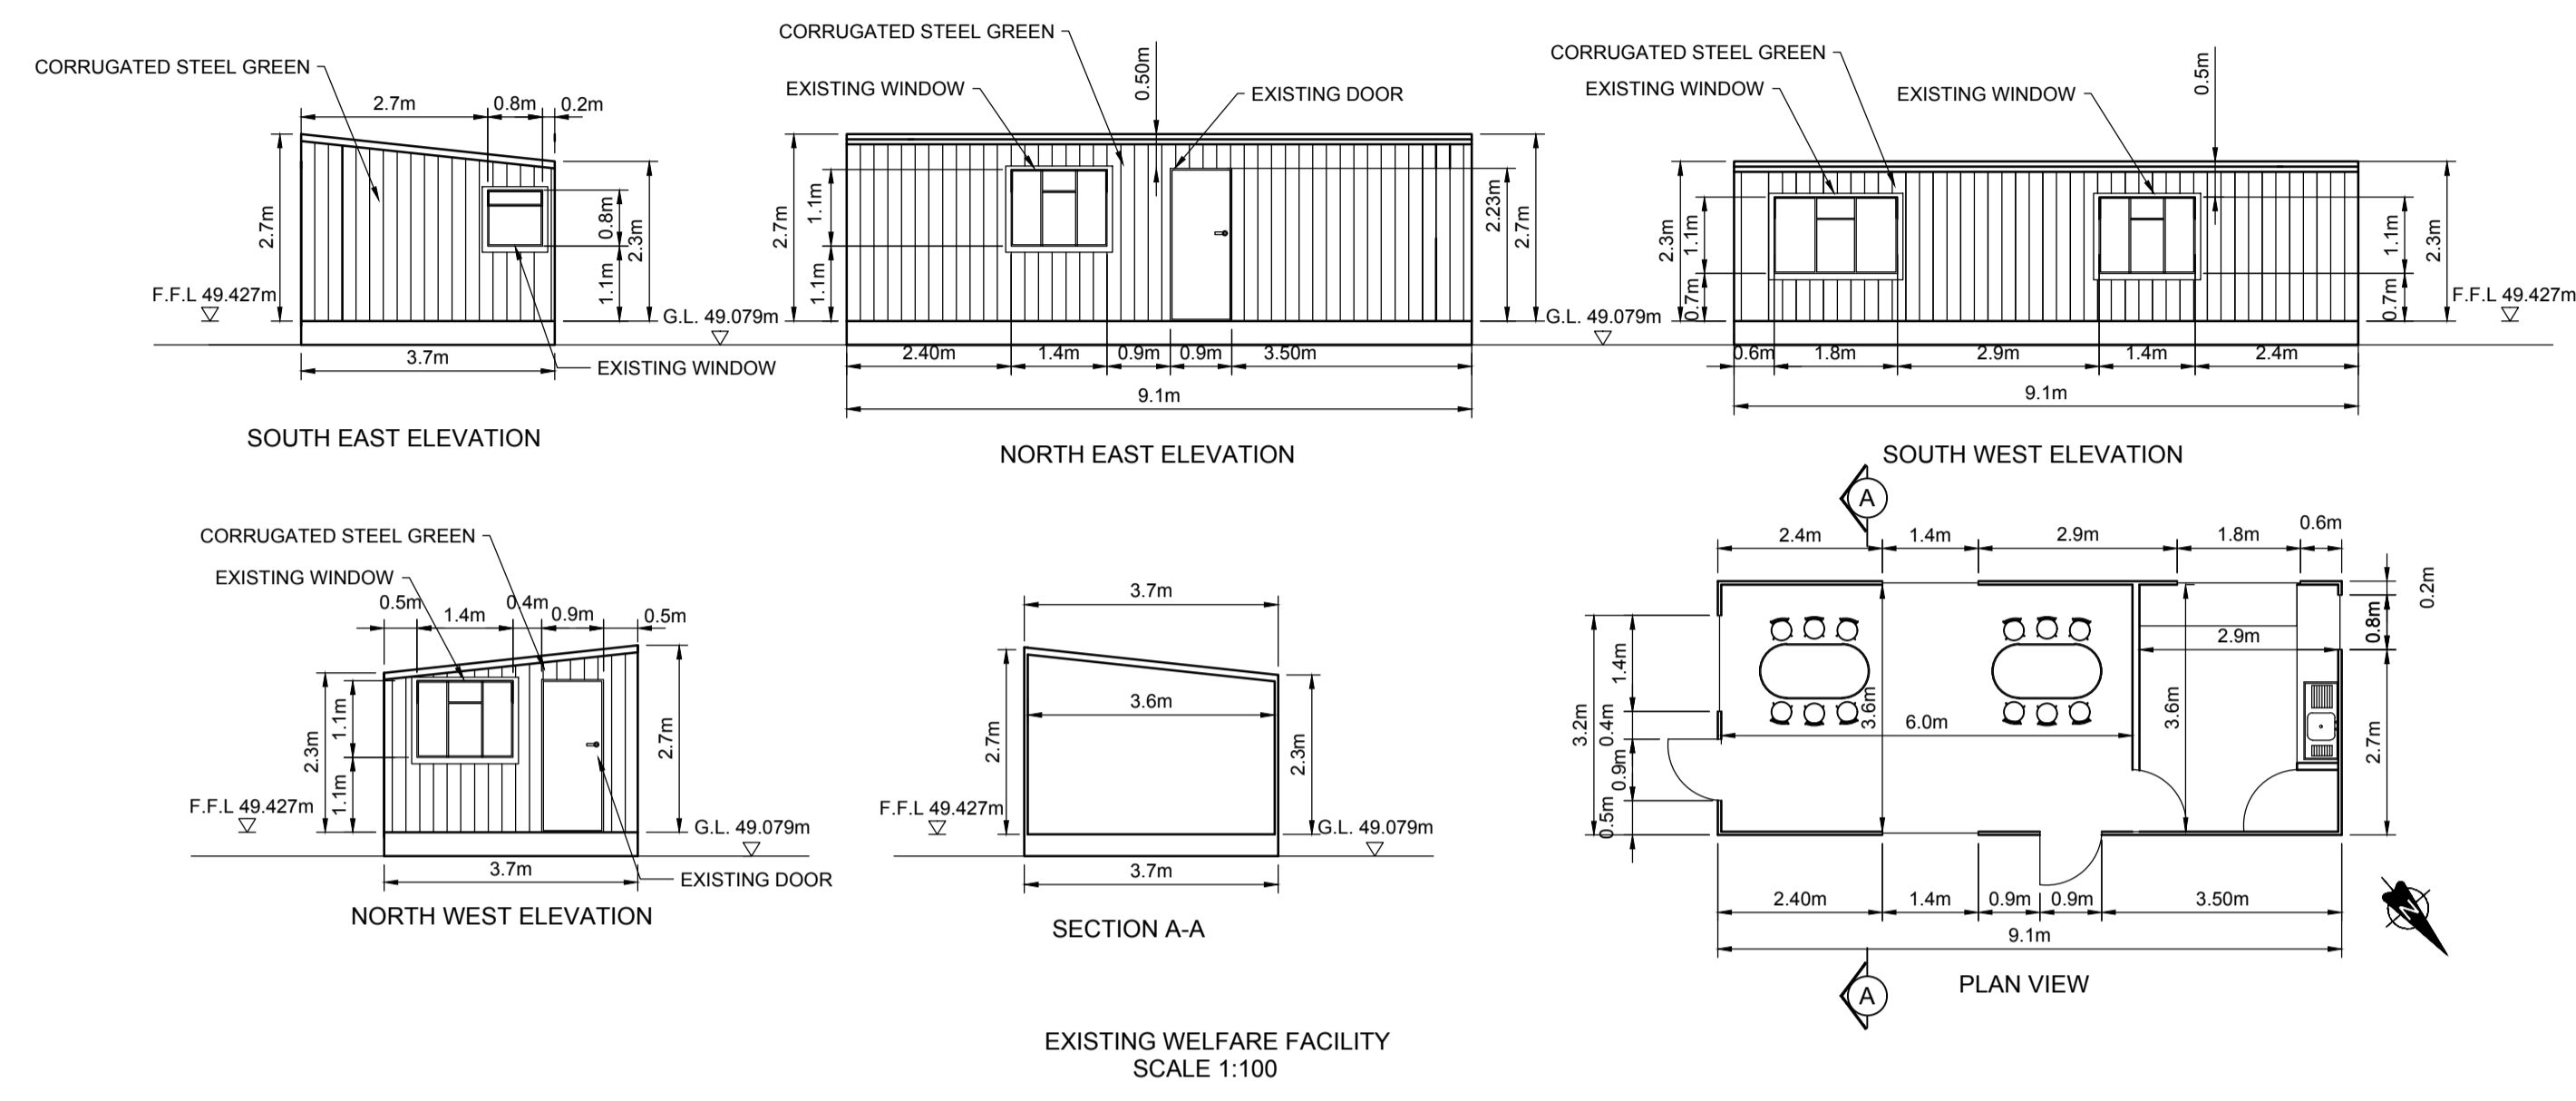

Project: **SUBSTITUTE CONSENT APPLICATION**
BALLAGHURT BOG, CO OFFALY

REVISION	By	Date	Chk'd

Title: BUILDINGS AND STRUCTURES	
Dimensions in: METRES	<p>BORD MÓNA Naturally Driven</p> <p>Bord Na Móna Engineering Department LEABEG, TULLAMORE CO. OFFALY Tel: 057 9345900 Fax: 057 9345160</p>
Scale: 1:100 @ A1	
Drawn By: JC	10/03/2020
Checked By: PN	13/03/2020
Approved By: DK	13/03/2020
Drawing No: SC-0502-BH-DR06	Revision: 2
Sheet 2	of 2