


Copyright This drawing and any design herein is copyright of the Office of Public Works in Ireland and must not be reproduced in whole or in part without their express written consent.

SITE INVESTIGATION INFORMATION PROVIDED ON THIS DRAWING IS FOR INFORMATION ONLY. THE OPW ACCEPTS NO RESPONSIBILITY FOR ANY ERRORS OR OMISSIONS THAT MAY BE PRESENT ON THIS DRAWING OR IN ANY REPORTS REFERRED TO ON THIS DRAWING.

**OS MAPPING WITH BEDROCK CONTOURS AND SITE INVESTIGATION LAYOUT**  
 SCALE 1:2500. BEDROCK CONTOURS EXTRACTED FROM GSI MAPPING: DUBLIN CITY CENTRE-DEPTH TO BEDROCK VERSION 1 SCALE 1:30000 FROM 2006 AND ARE NOT SITE SPECIFIC

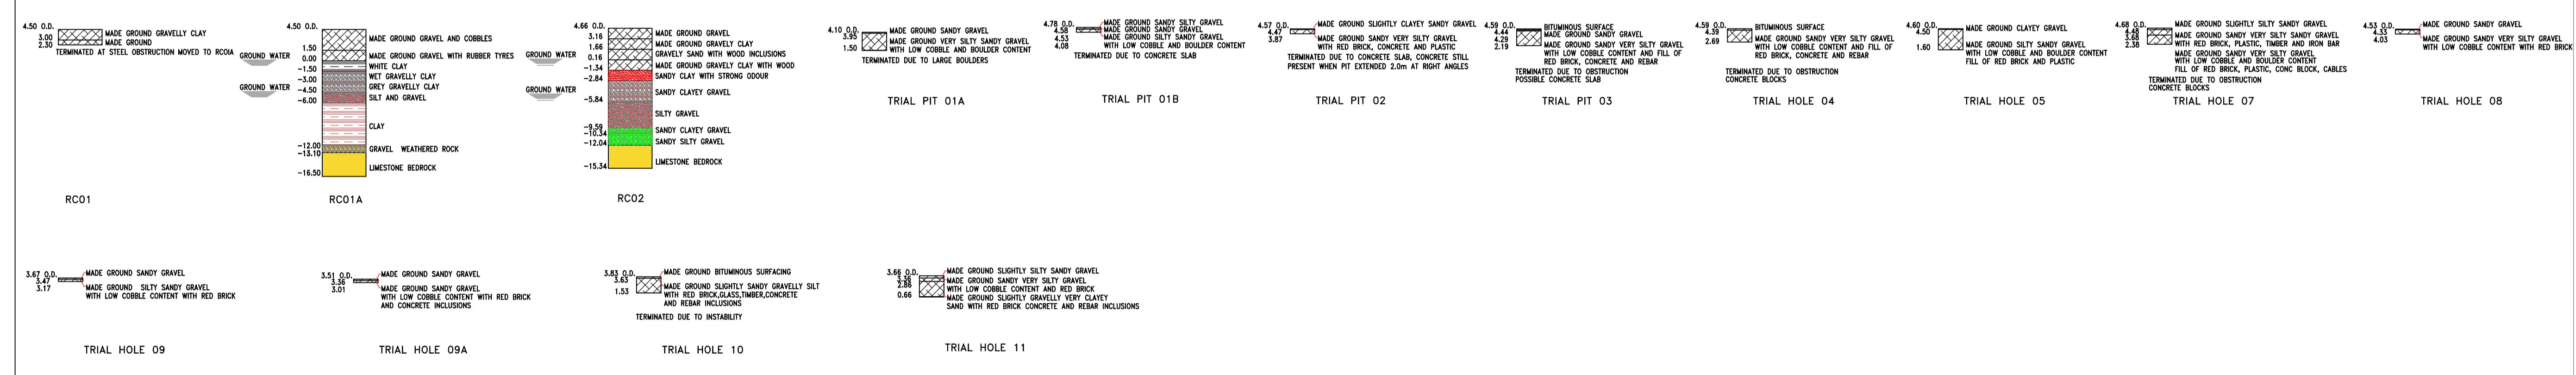

**SITE INVESTIGATION REPORT P19232**  
 SCALE 1:1 HORZ. 1:2 VERT. NOTE:-REPORT REFERENCED TO PRIORITY GEOTECHNICAL LTD.

Rev	Date	Checked	Description
P2	02/01/20	T.McD	FINAL REPORT INFORMATION
P1	27/11/19	T.McD	ADDITIONAL INFORMATION
PO	21/11/19	T.McD	PREPARED FOR INFORMATION

**OPW** Oifig na nOibreacha Poiblí  
 Office of Public Works

**Civil & Structural Engineering**  
 Assistant Chief Engineer: Kieran Walsh  
 Grade 1 Engineer: Tim McDonnell  
 Project Engineer: Tim McDonnell  
 Tel: +353 (0)1 6476000  
 E-mail: civilandstructural@opw.ie

**Project**  
 DUBLIN PORT CENTRAL CASE

**Drawing**  
 SITE INVESTIGATION DATA

Scales: 1:2500.

Drawn: G. OG. Date: 02/01/2020

Checked: T. McD. Drawing Status: PRELIMINARY

Approved: T. McD.

Drawing No. Drawing No.2846-DR-010

Revision P2