




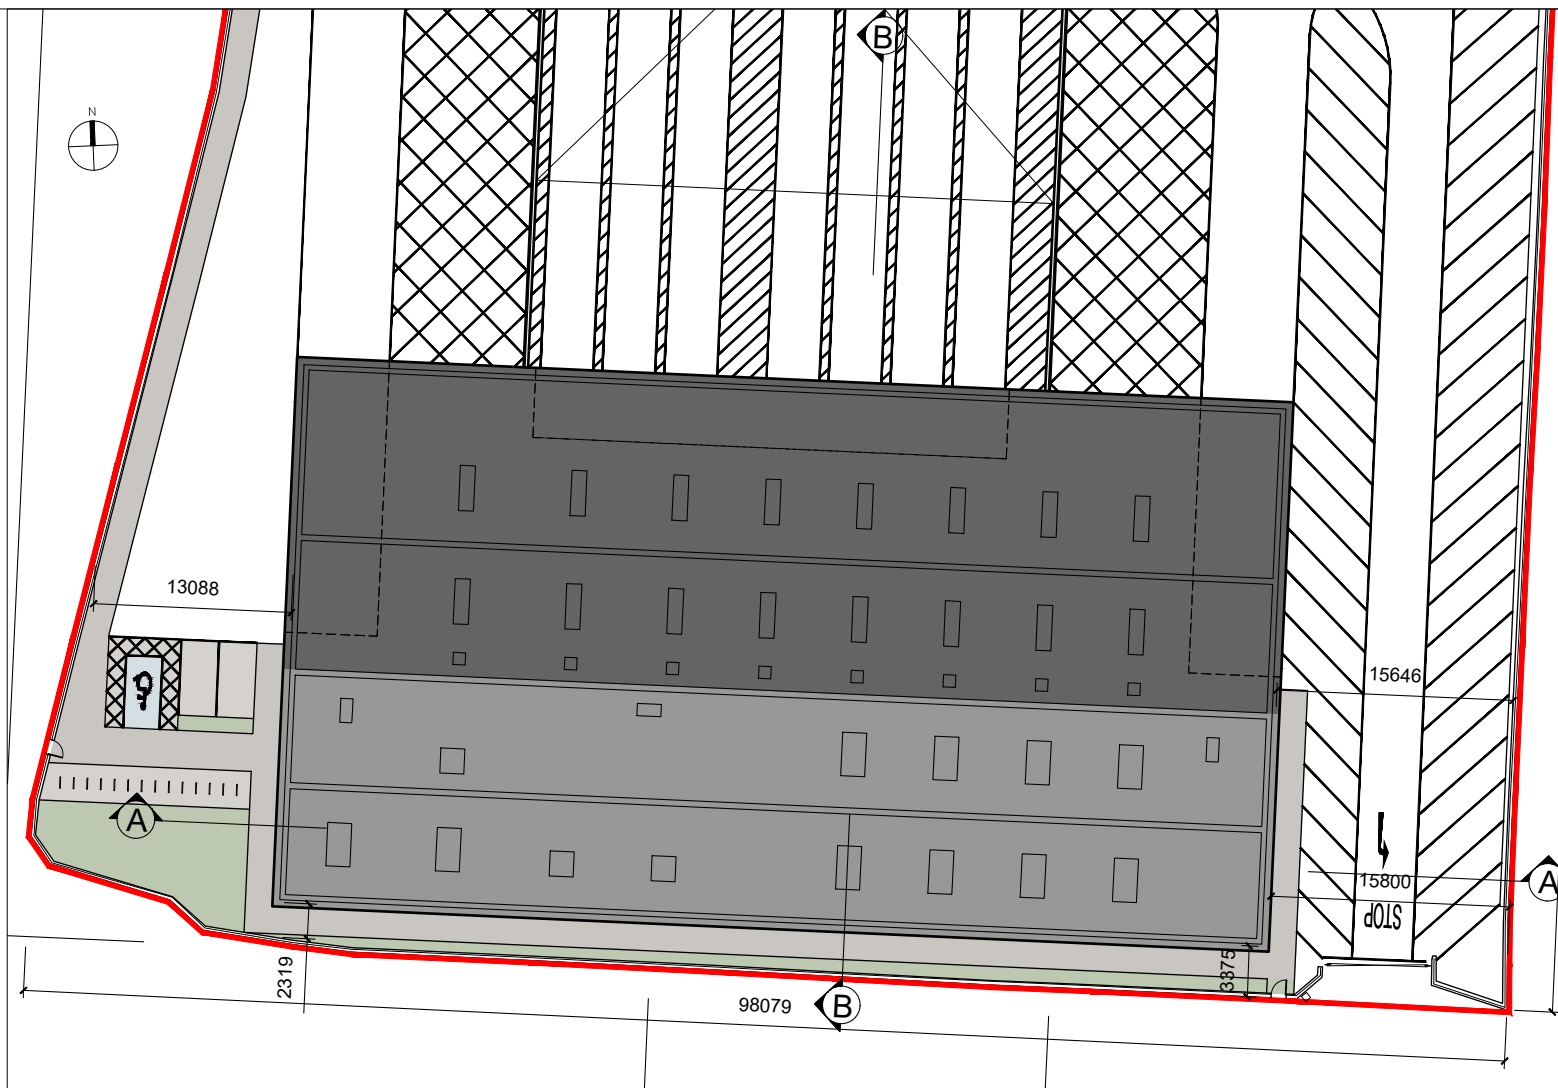

KEY PLAN (N.T.S)

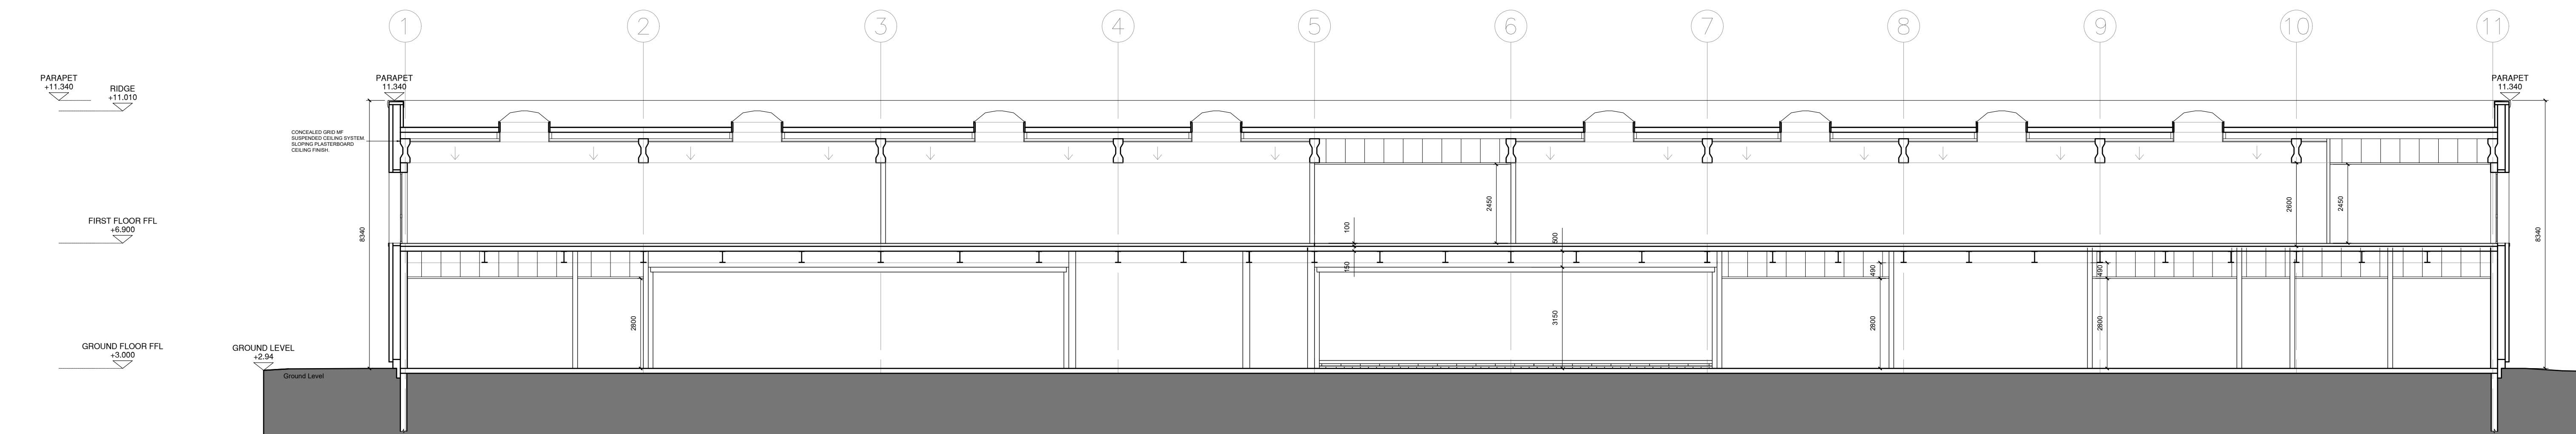

PROPOSED SECTION A-A
SCALE 1:100

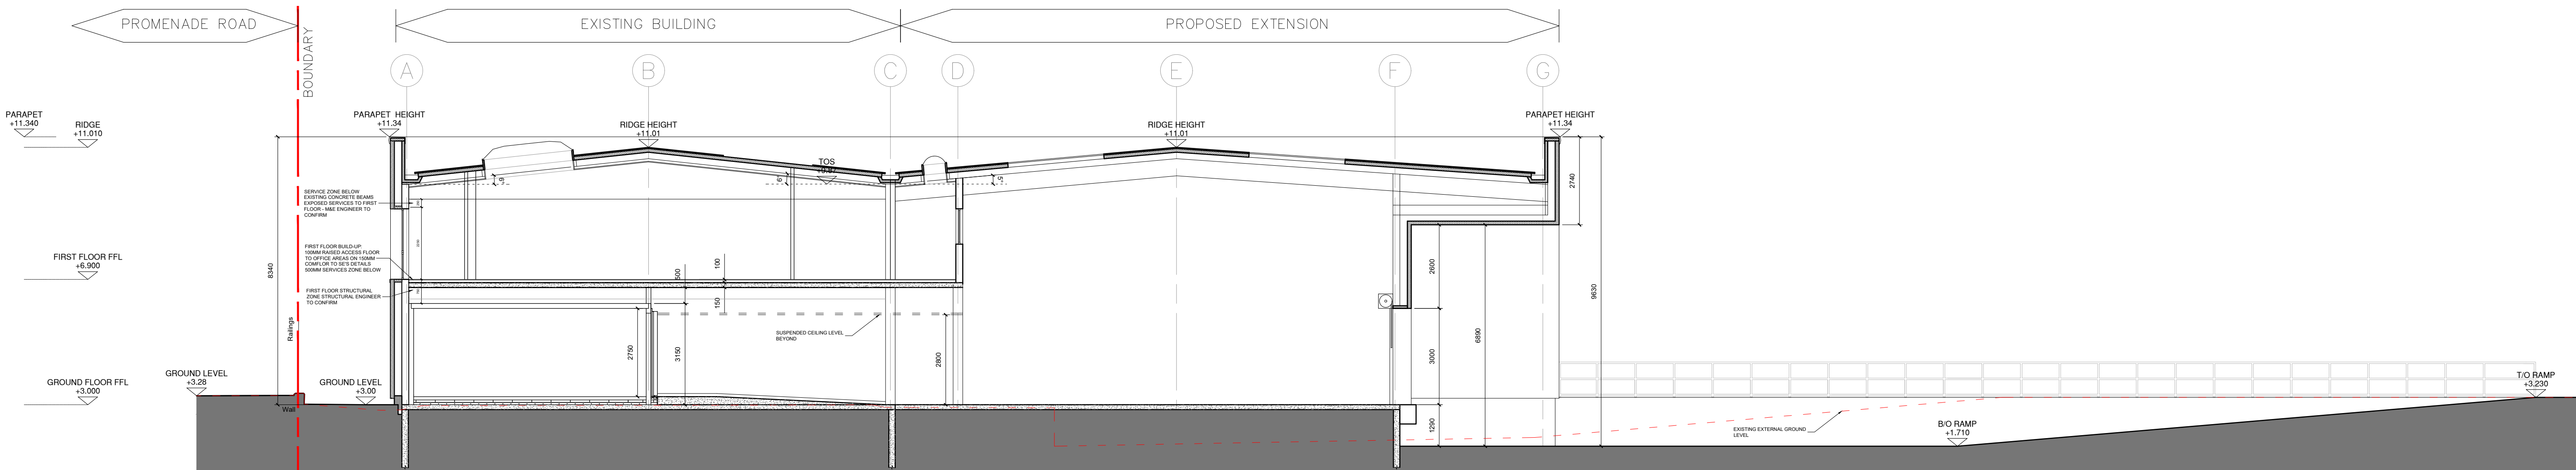

PROPOSED SECTION B-B
SCALE 1:100

Architectural Services			State / Principal Architect			Design Team			Drawing Revisions			Drawing Title			Project Title		
OPW Dublin, 52, St. Stephen's Gn, D2. Telephone: (01) 647 6000 LoCall: 1890 213414 Website: www.opw.ie			Ciarán O'Connor, FRIAI, State / Principal Architect Director of Architectural Services			Clíodhna Rice - MRAI Senior Architect Conor O'Donnell - MRAI Sarah Heery - MRAI Donal McIntyre - Graduate Architect			REF DESCRIPTION			DATE:			Yard 4 Inspection Building Proposed GA Sections		
									A REV:						Brexit Infrastructure at Dublin Port Dublin Port, Dublin 3		
									B REV:			DRAWN			PROJECT NO.		
									C REV:			CHECKED			STATUS		
									D REV:			SCALE			NUMBER		
									E REV:			DATE			REV.		
												1:100 @A1			A.20.001		
												May 2020			EIAR		
															20-300		