




TYPICAL ELEVATION SCALE 1:20

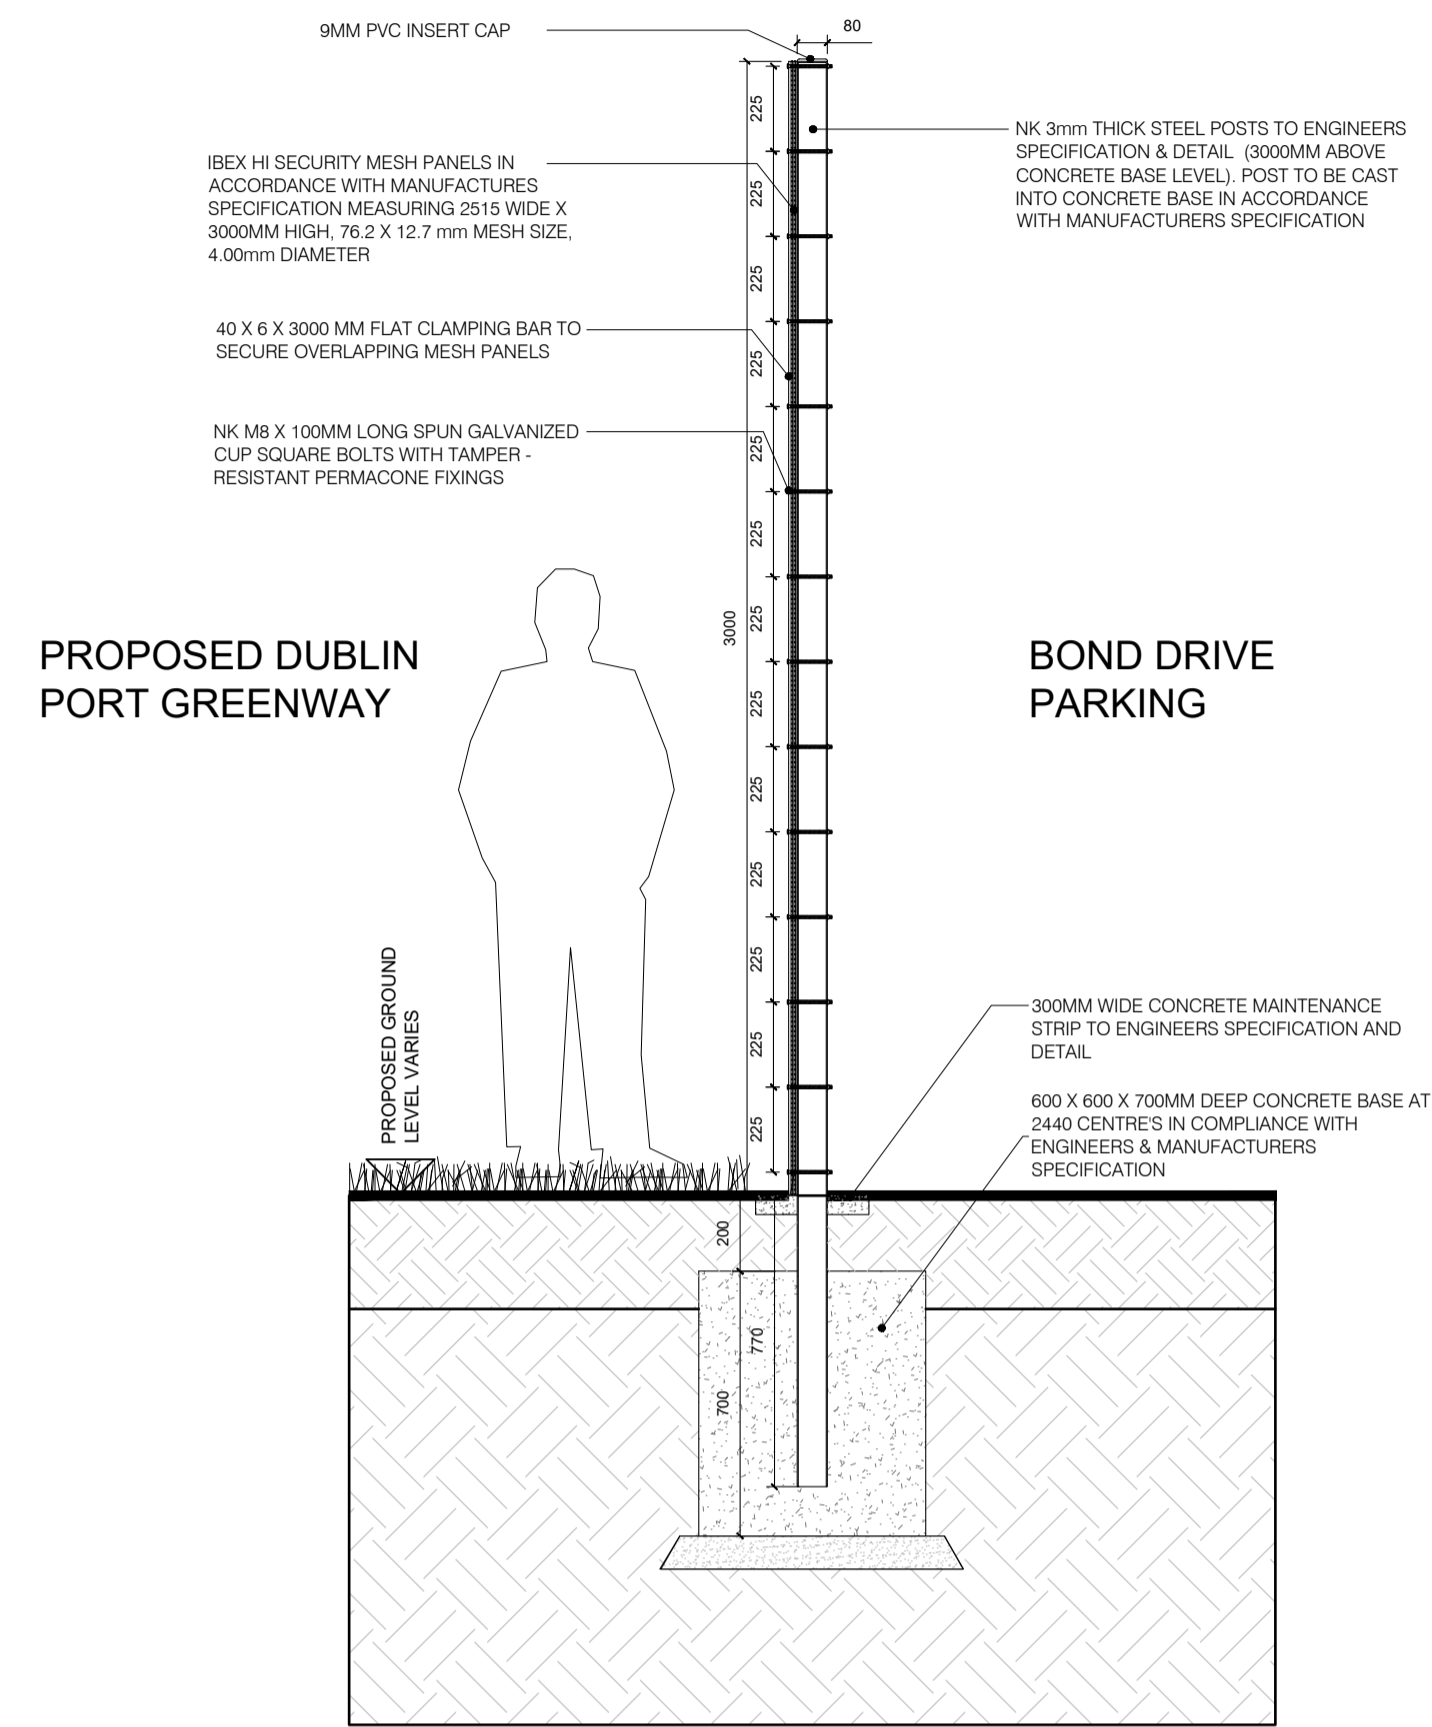

TYPICAL SECTION SCALE 1:20

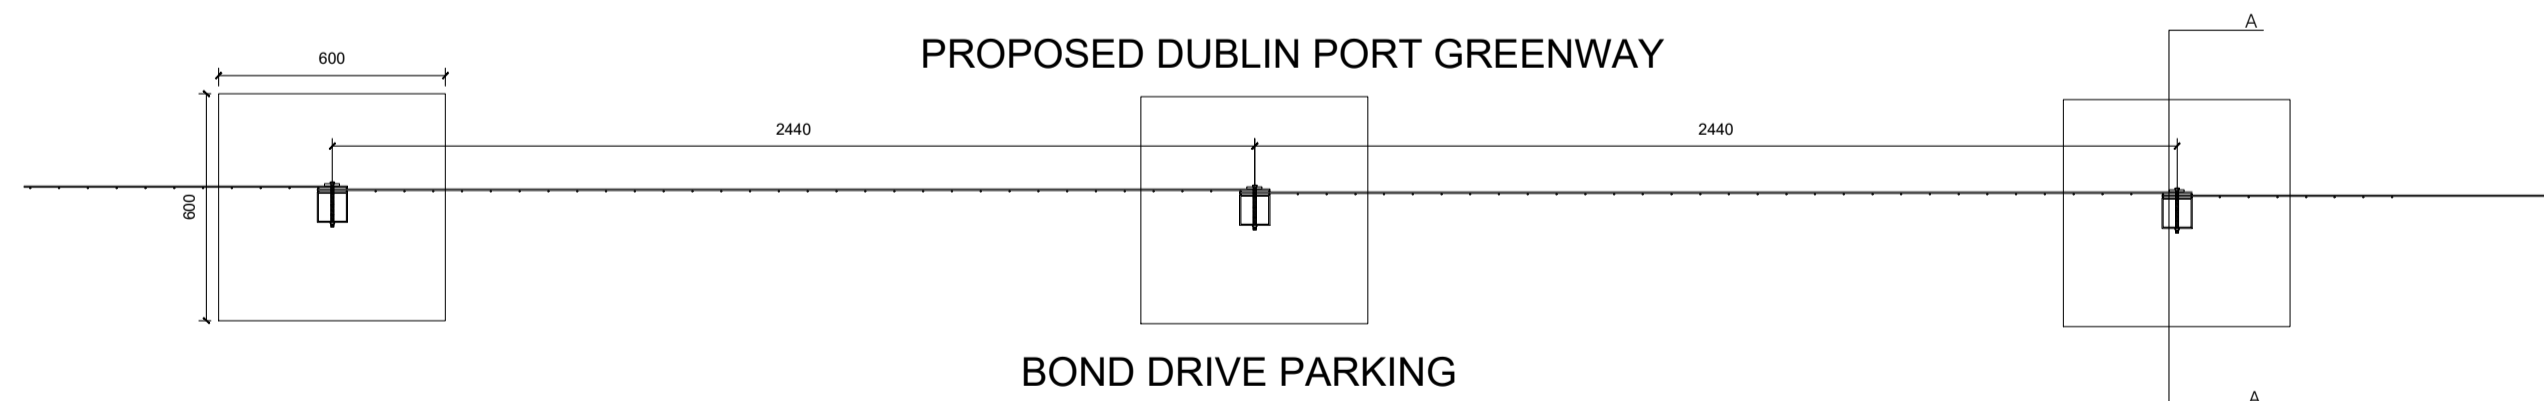

TYPICAL PLAN SCALE 1:20

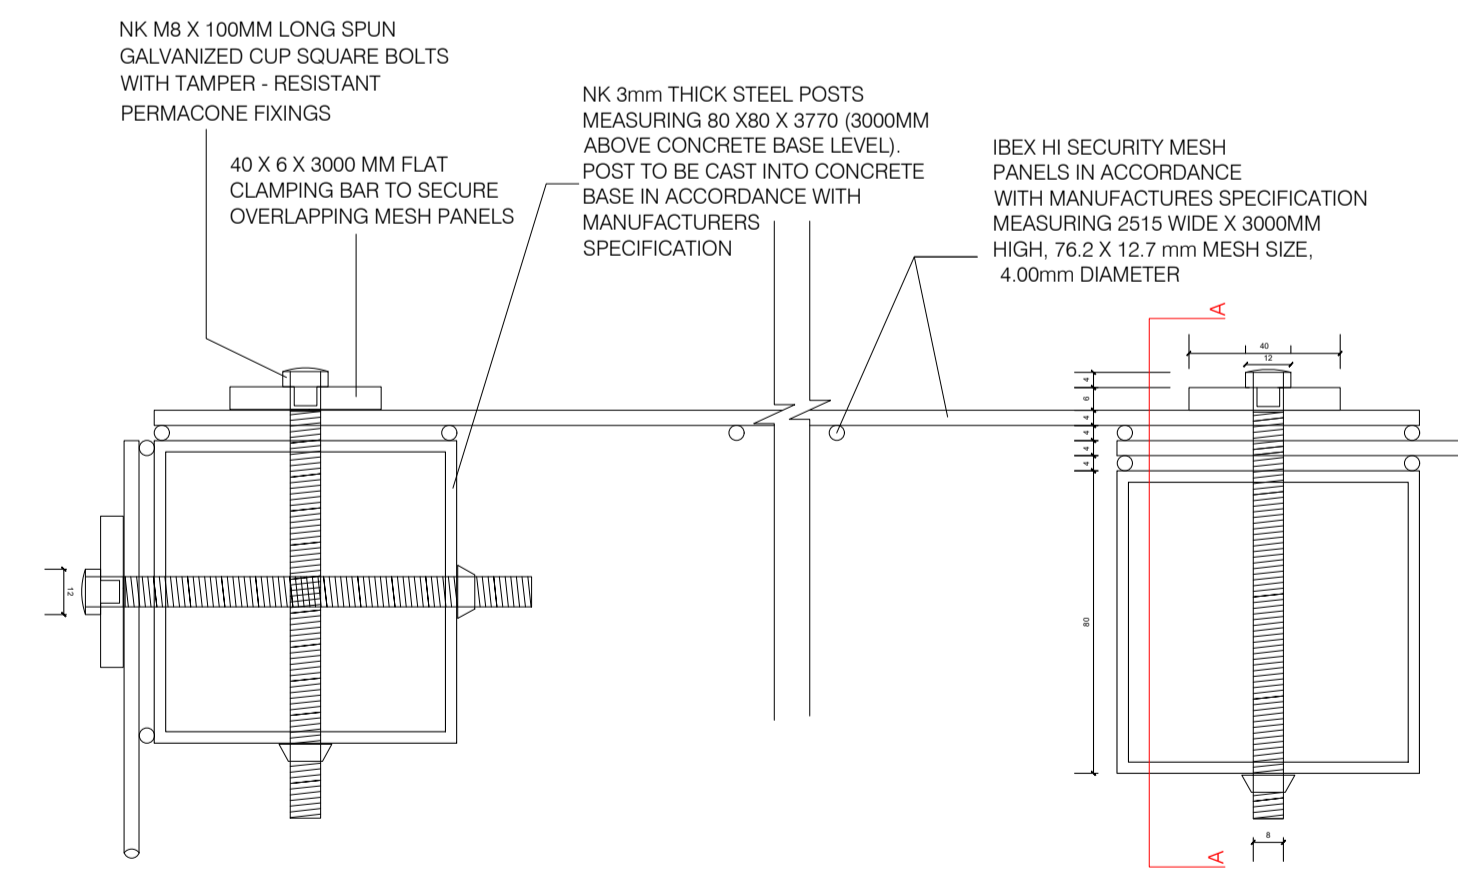

TYPICAL CORNER & INTERMEDIATE POST DETAIL PLAN SCALE 1:2

Architectural Services	State / Principal Architect	Design Team	Drawing Revisions	Drawing Title	Project Title
OPW Dublin, 52, St. Stephen's Gn, D2. Telephone: (01) 647 6000 LoCall: 1890 213414 Website: www.opw.ie	Ciarán O'Connor, FRIAI, State / Principal Architect Director of Architectural Services Charles Moore, MRAI Head of Brexit Unit	Clíodhna Rice - MRAI Senior Architect Conor O'Donnell - MRAI Sarah Heery - MRAI Donal McIntyre - Graduate Architect	REF DESCRIPTION A REV: B REV: C REV: D REV: E REV:	BOUNDARY TREATMENT PERIMETER FENCE DETAIL DRAWN CHECKED SCALE DATE COD CR 1:20 @A1 May 2020	Brexit Infrastructure at Dublin Port Dublin Port, Dublin 3 PROJECT NO. STATUS NUMBER REV. A.20.001 EIAR 90-600

