



NOTES


- 1 FOR STANDARD NOTES REFER TO DRAWING No. 29043/CD/000
- 2 THIS DRAWING SHALL BE READ IN CONJUNCTION WITH ALL RELEVANT ARCHITECTURAL, SERVICES AND M.E.A. DRAWINGS
- 3 ALL DIMENSIONS ARE IN MILLIMETRES UNLESS OTHERWISE NOTED. LEVELS ARE STRUCTURAL LEVELS IN METRES TO ORDNANCE DATUM. THIS DRAWING MUST NOT BE SCALED.

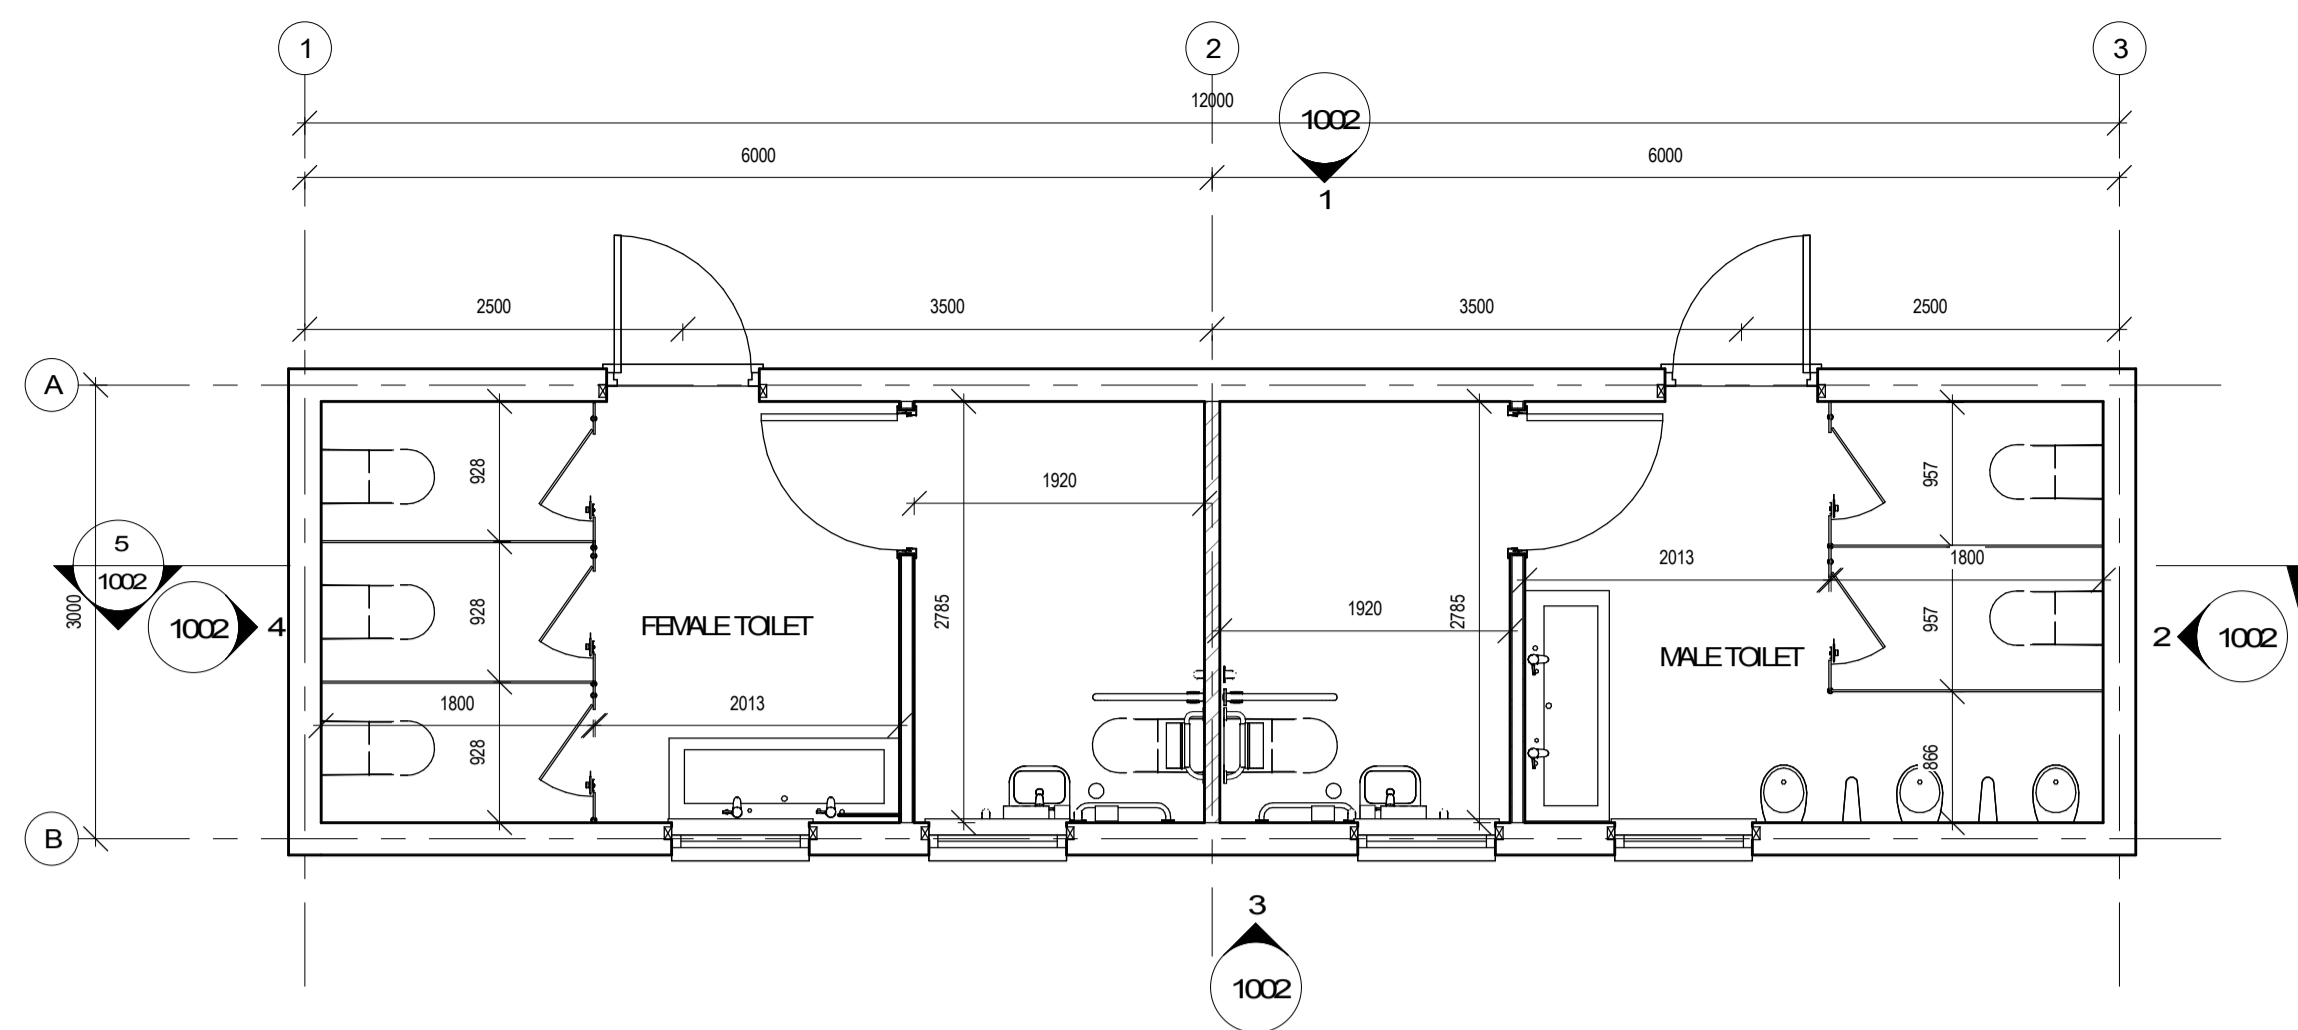


PROPOSED PERMANENT CONTRACTORS TOILETS
GROUND FLOOR GA
 SCALE 1:50 @A1

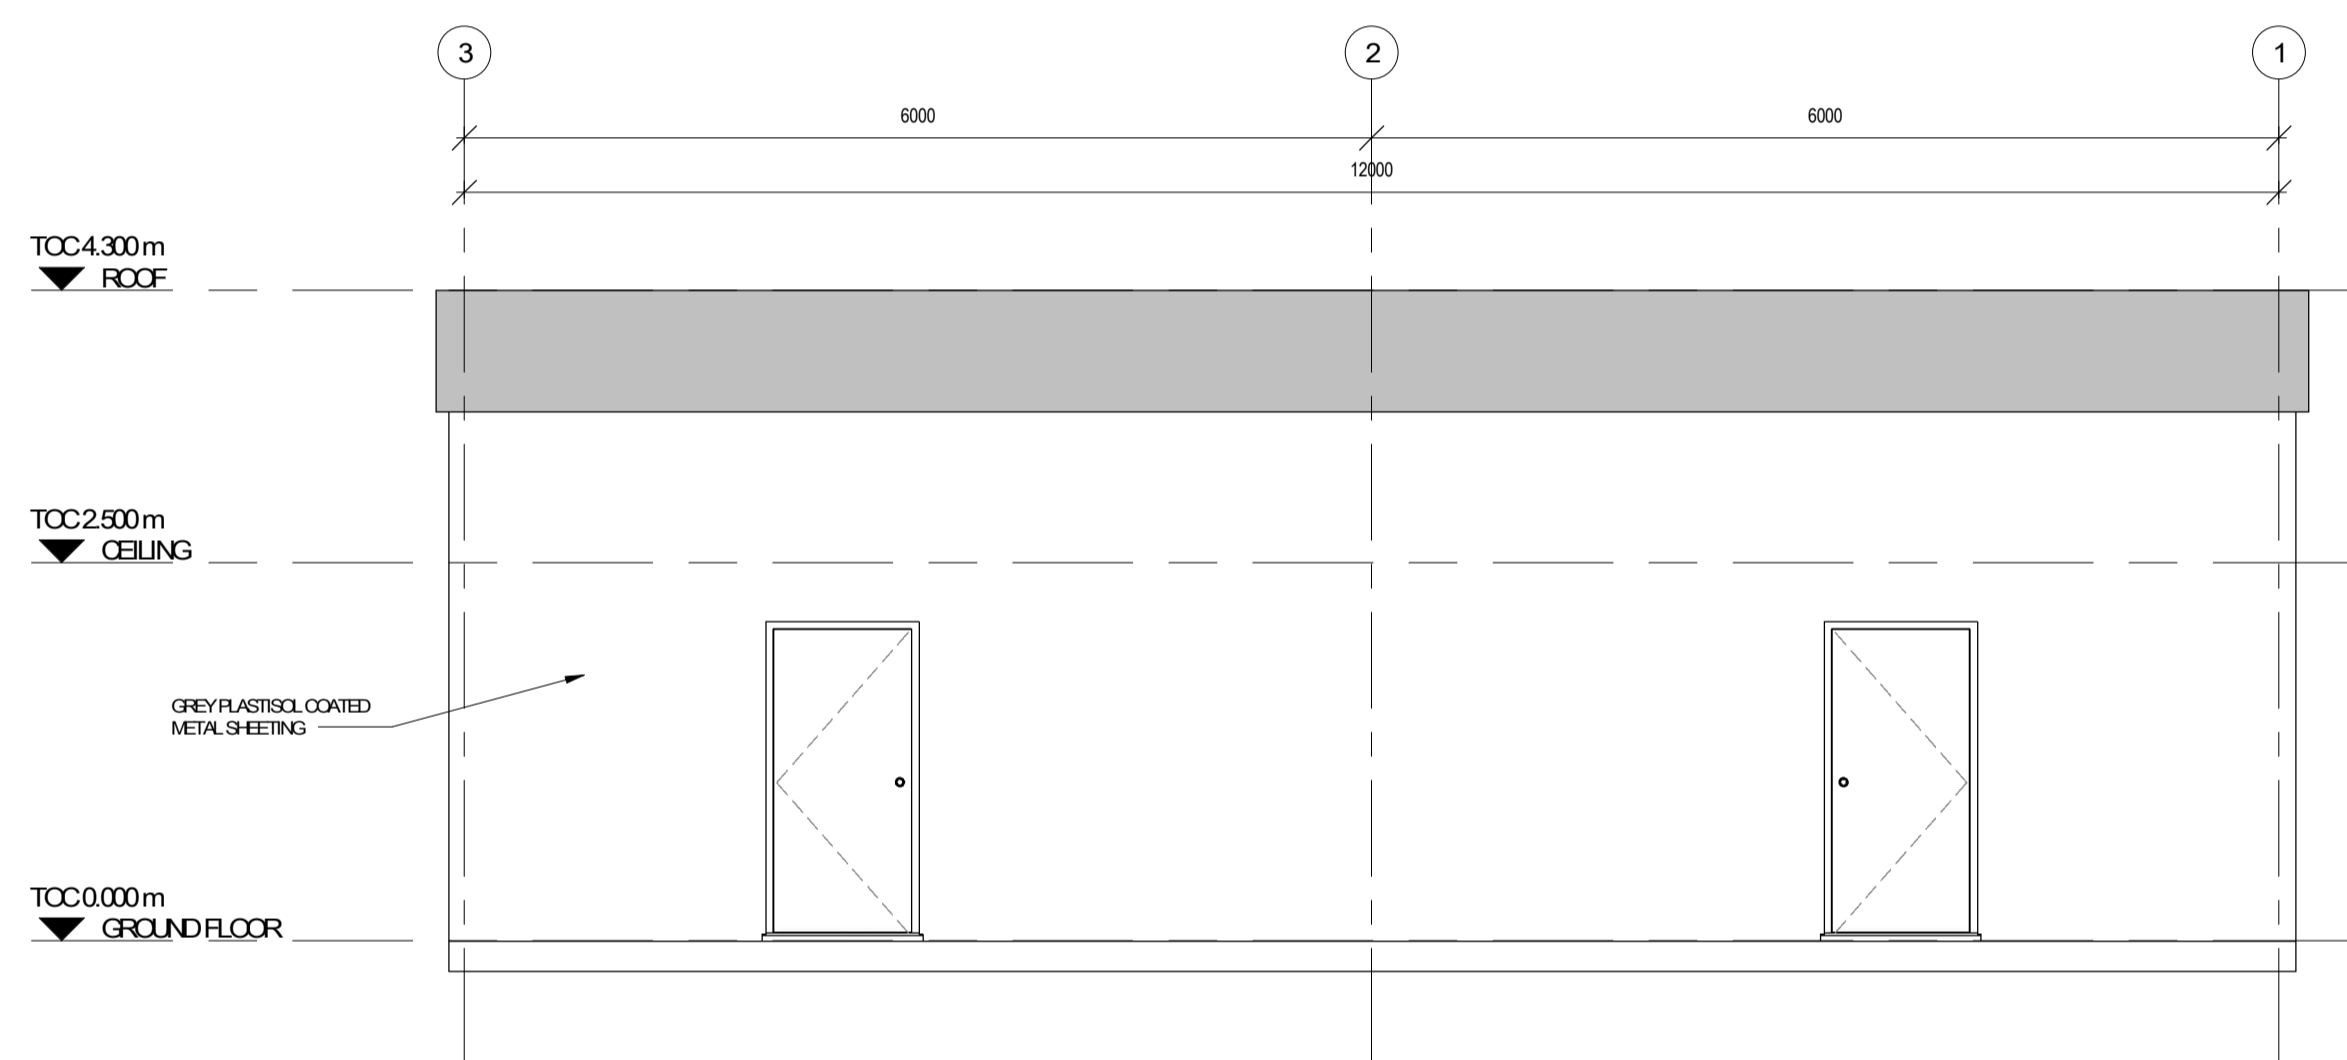


1 ELEVATION 1
 SCALE 1:50 @A1

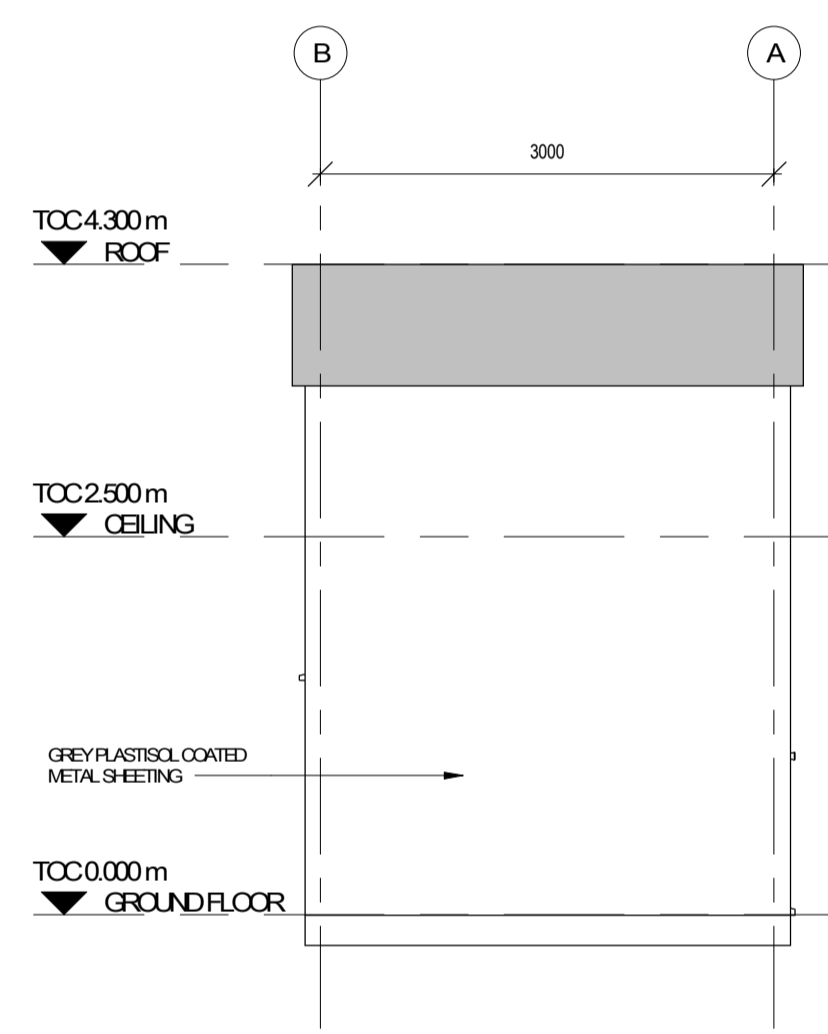


2 ELEVATION 2
 SCALE 1:50 @A1

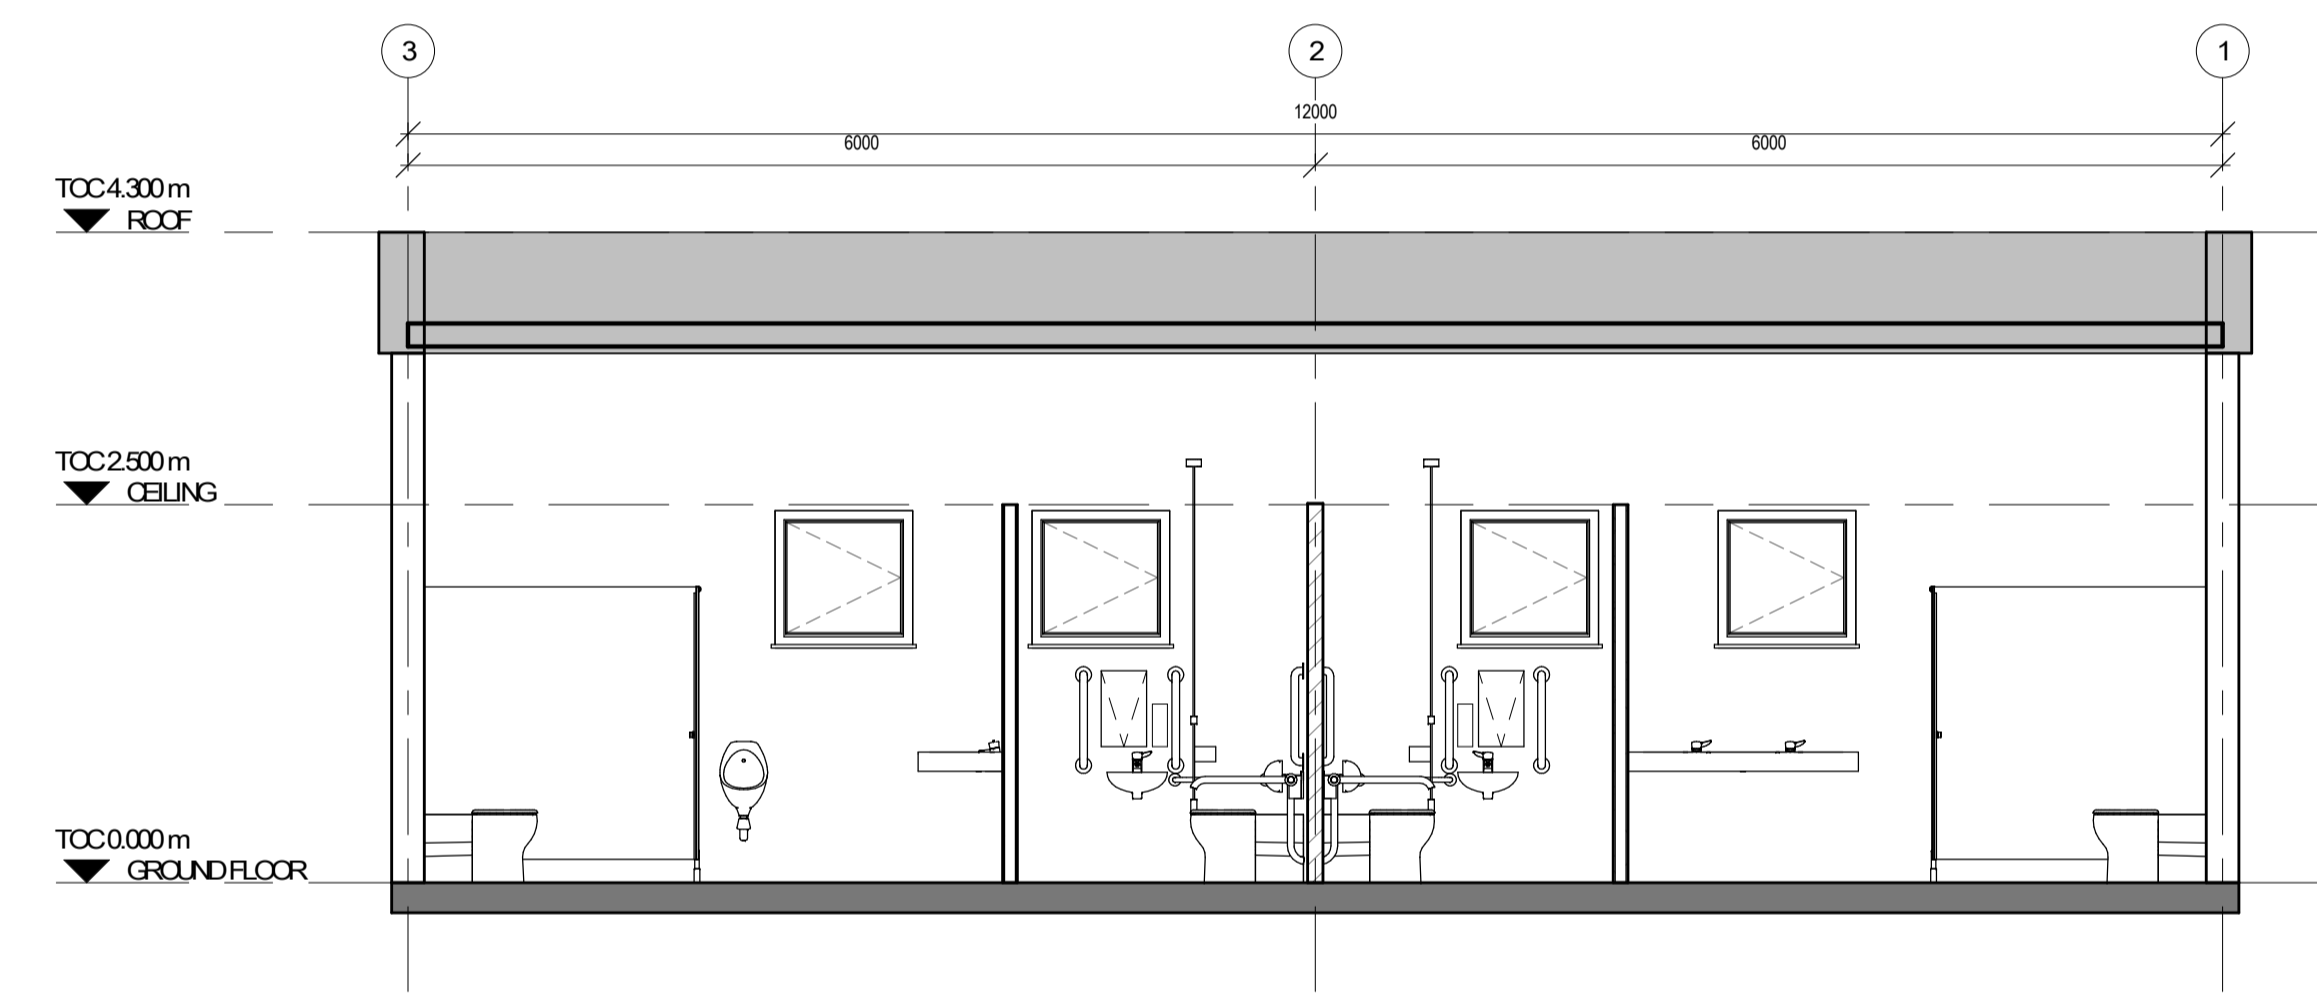

5 SECTION
 SCALE 1:50 @A1

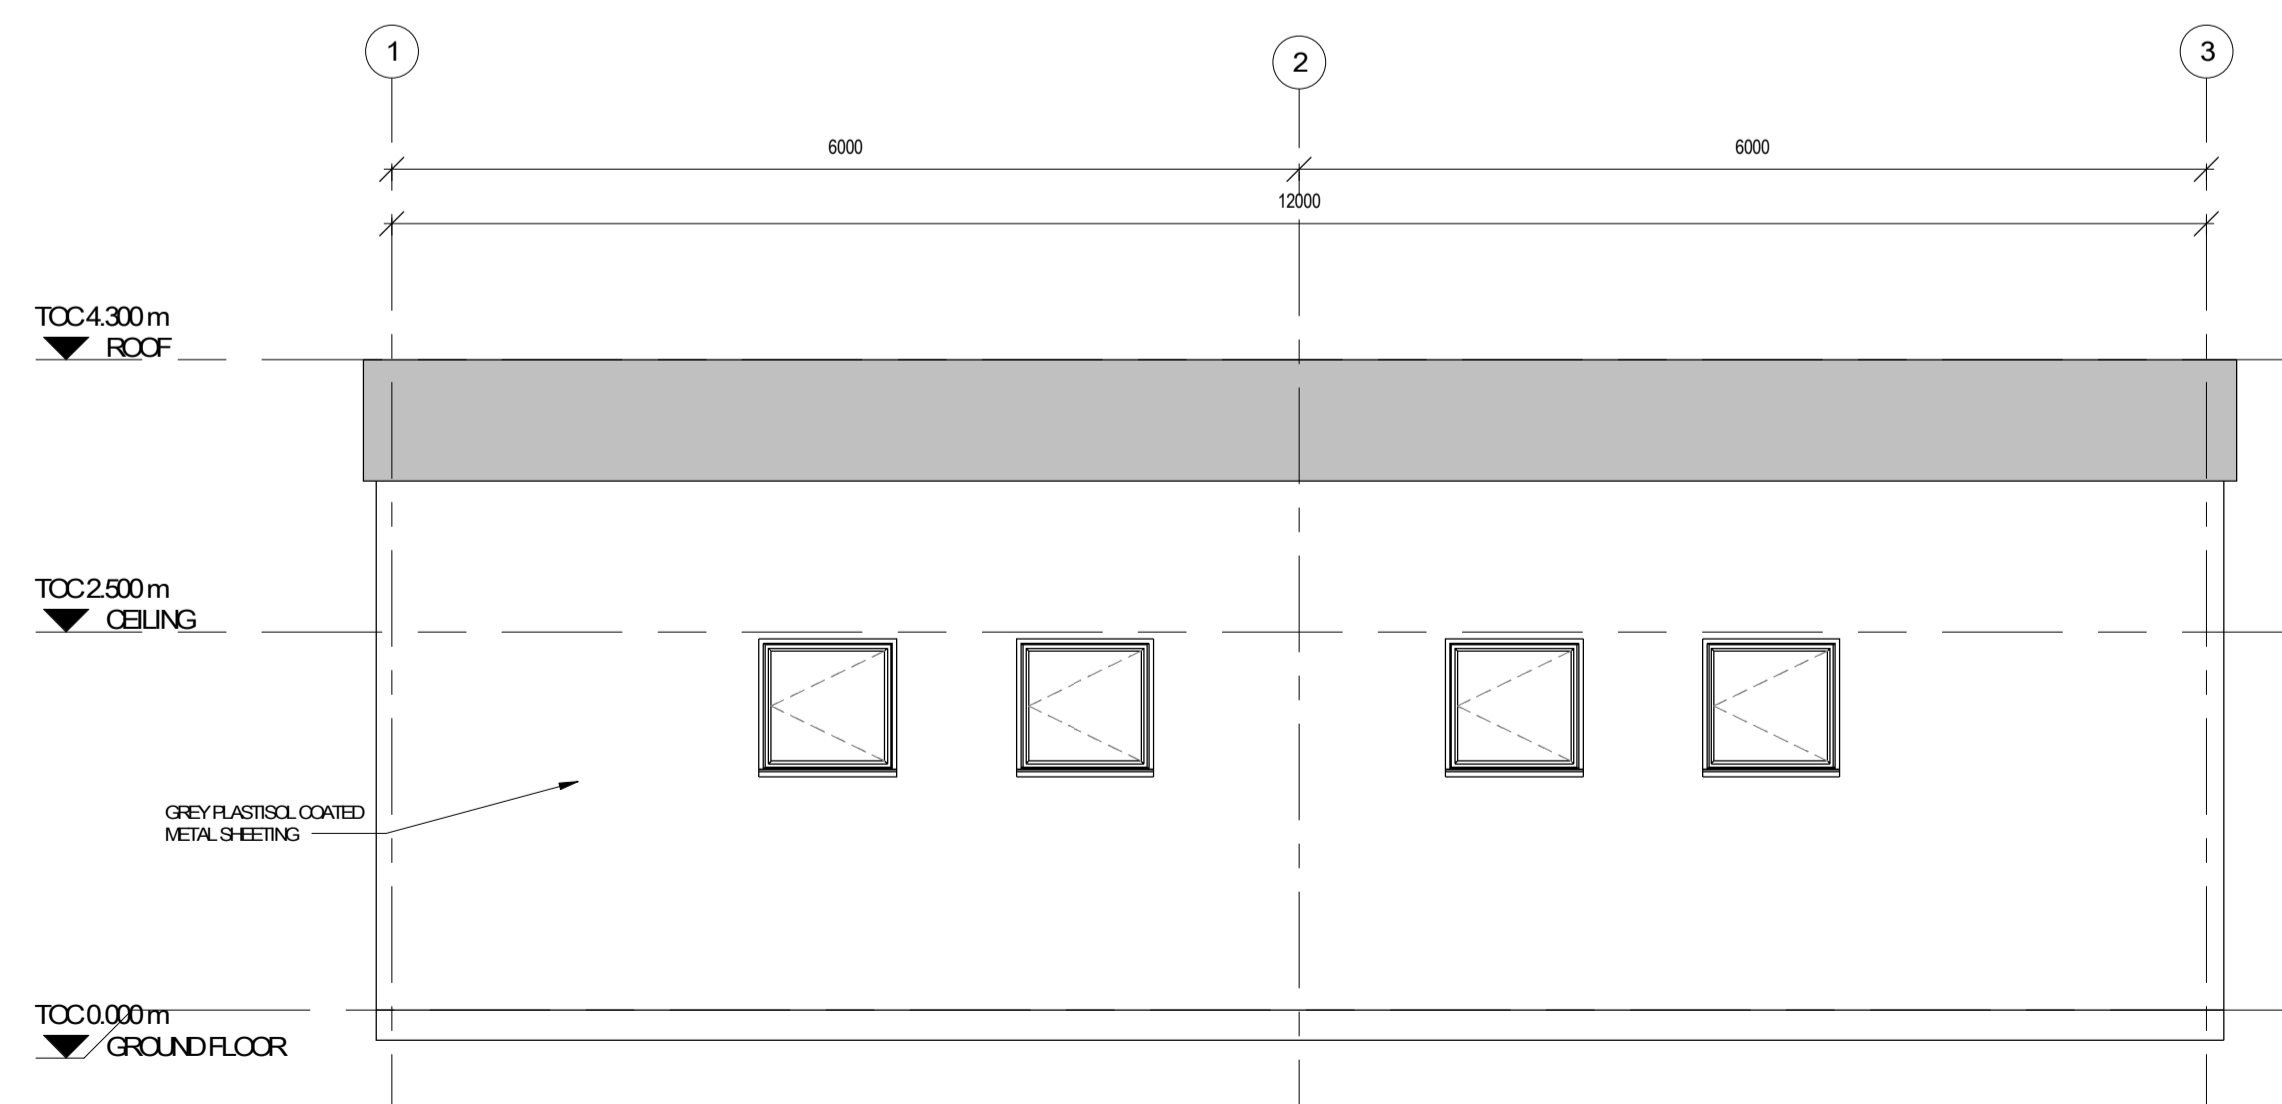

3 ELEVATION 3
 SCALE 1:50 @A1

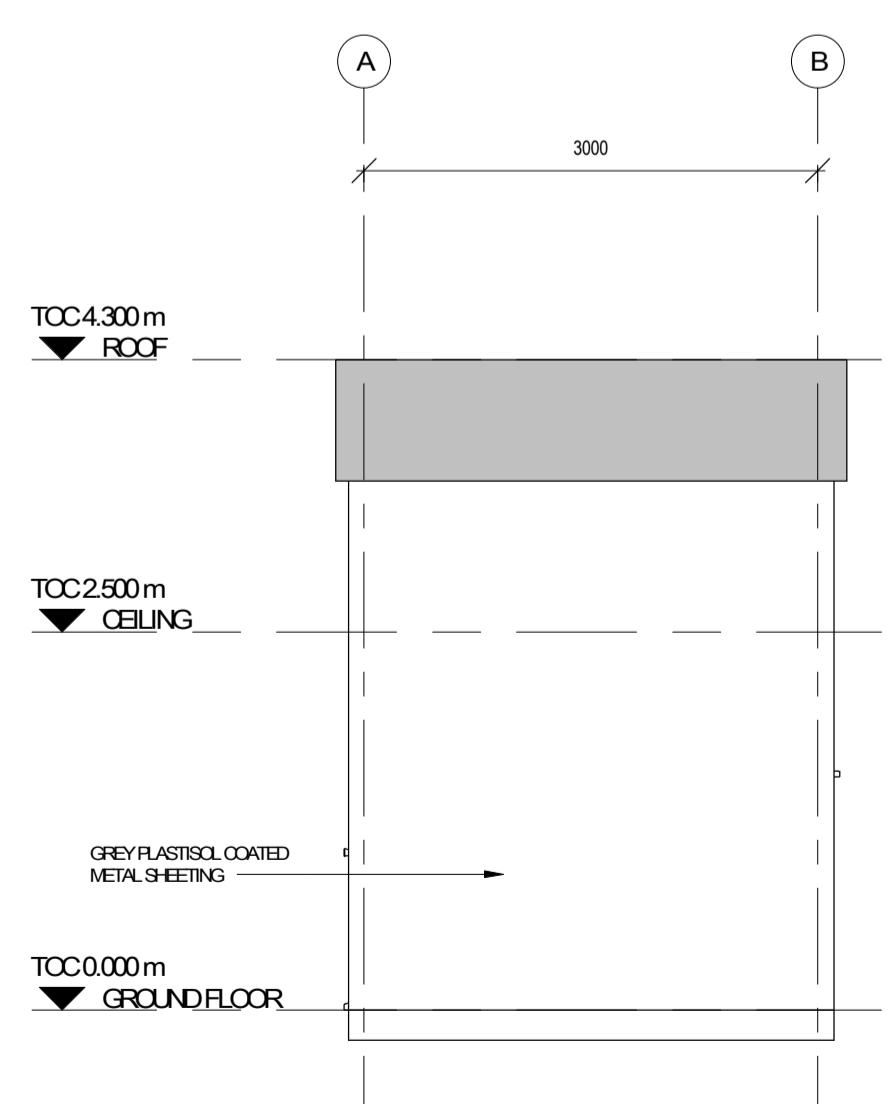

4 ELEVATION 4
 SCALE 1:50 @A1

B	ISSUED FOR PLANNING	DS	JMD	18/06/20
A	ISSUED FOR PLANNING	DS	JMD	17/06/20
REV.	DESCRIPTION	BY.	APPR.	DATE

THIS DOCUMENT IS COPYRIGHT AND THE PROPERTY OF McElROY ASSOCIATES. THIS DOCUMENT IS NOT TO BE REPRODUCED, MODIFIED OR RELAYED IN PART OR IN WHOLE TO ANY OTHER PERSON OR ORGANIZATION WITHOUT THE PRIOR WRITTEN PERMISSION OF McElROY ASSOCIATES.

ME A McElroy Associates
 ENGINEERS TO INDUSTRY
 72 Haddington Road, Ballsbridge, DA, Tel: 660 9000 Fax: 660 9099 E-Mail: info@mea.ie Web: www.mea.ie

CLIENT:
INDAVER

PROJECT:
SITE SUSTAINABILITY PROJECT

TITLE:
PROPOSED PERMANENT CONTRACTORS TOILETS - PLAN, ELEVATIONS AND SECTION

DESIGNED:	CHECKED:	APPROVED:
DS	JMD	NK
DRAWN:	DATE:	SCALE:
DS	SEPT 19	1:50

DRG No:	REV
29043-CD-1002	B