



**NOTES**


- 1 FOR STANDARD NOTES REFER TO DRAWING No. 29043/CD/000
- 2 THIS DRAWING SHALL BE READ IN CONJUNCTION WITH ALL RELEVANT ARCHITECTURAL, SERVICES AND M.E.A. DRAWINGS
- 3 ALL DIMENSIONS ARE IN MILLIMETRES UNLESS OTHERWISE NOTED. LEVELS ARE STRUCTURAL LEVELS IN METRES TO ORDNANCE DATUM. THIS DRAWING MUST NOT BE SCALED.

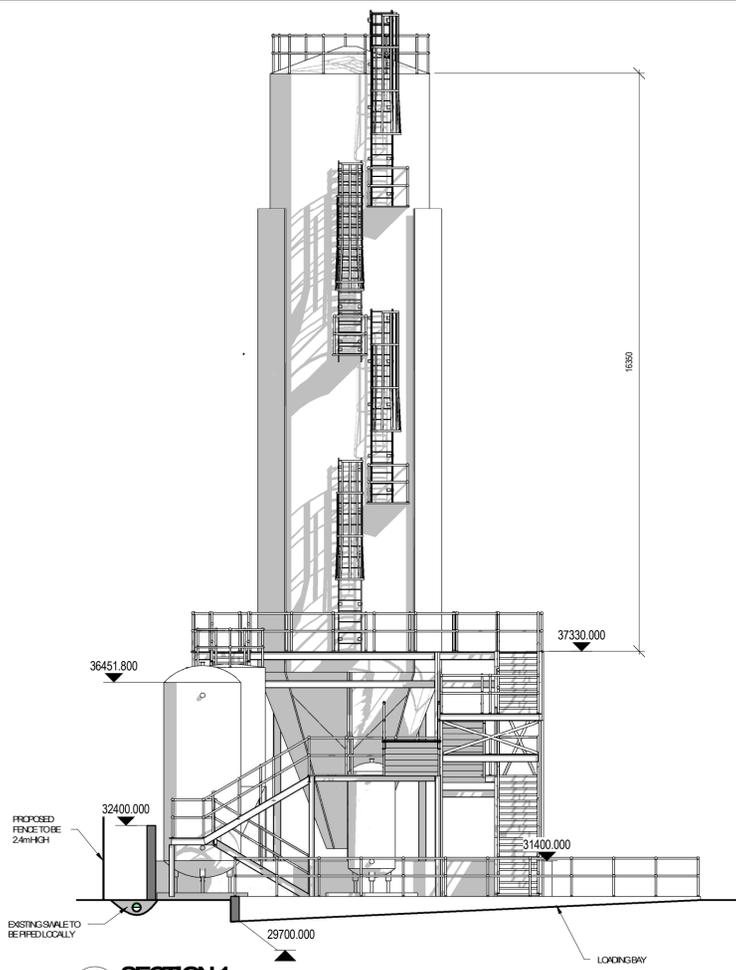


**1 SECTION 1**  
SCALE: 1:100 @A1

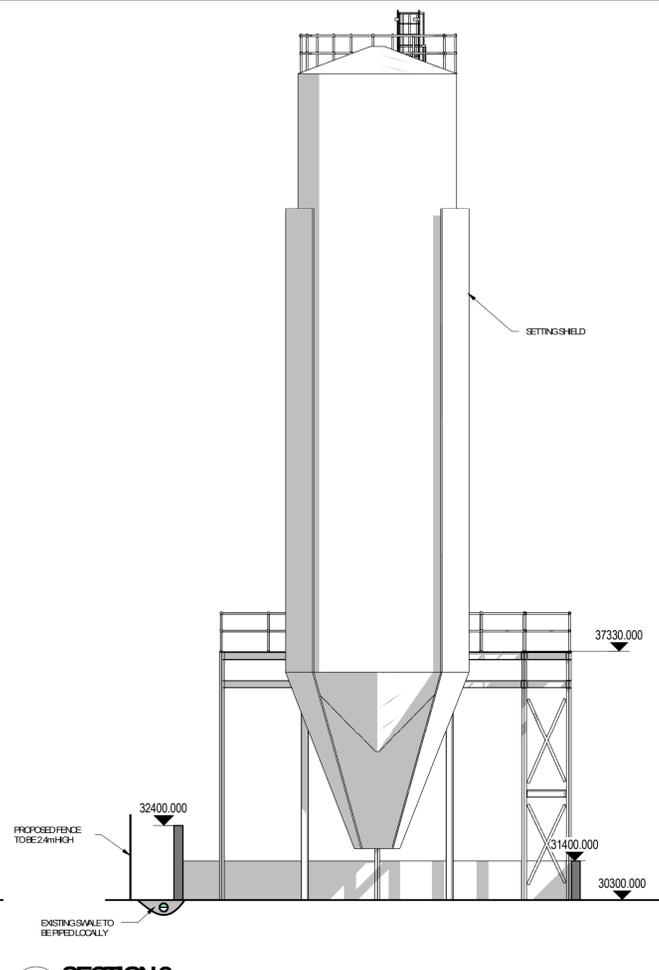

**2 SECTION 2**  
SCALE: 1:100 @A1

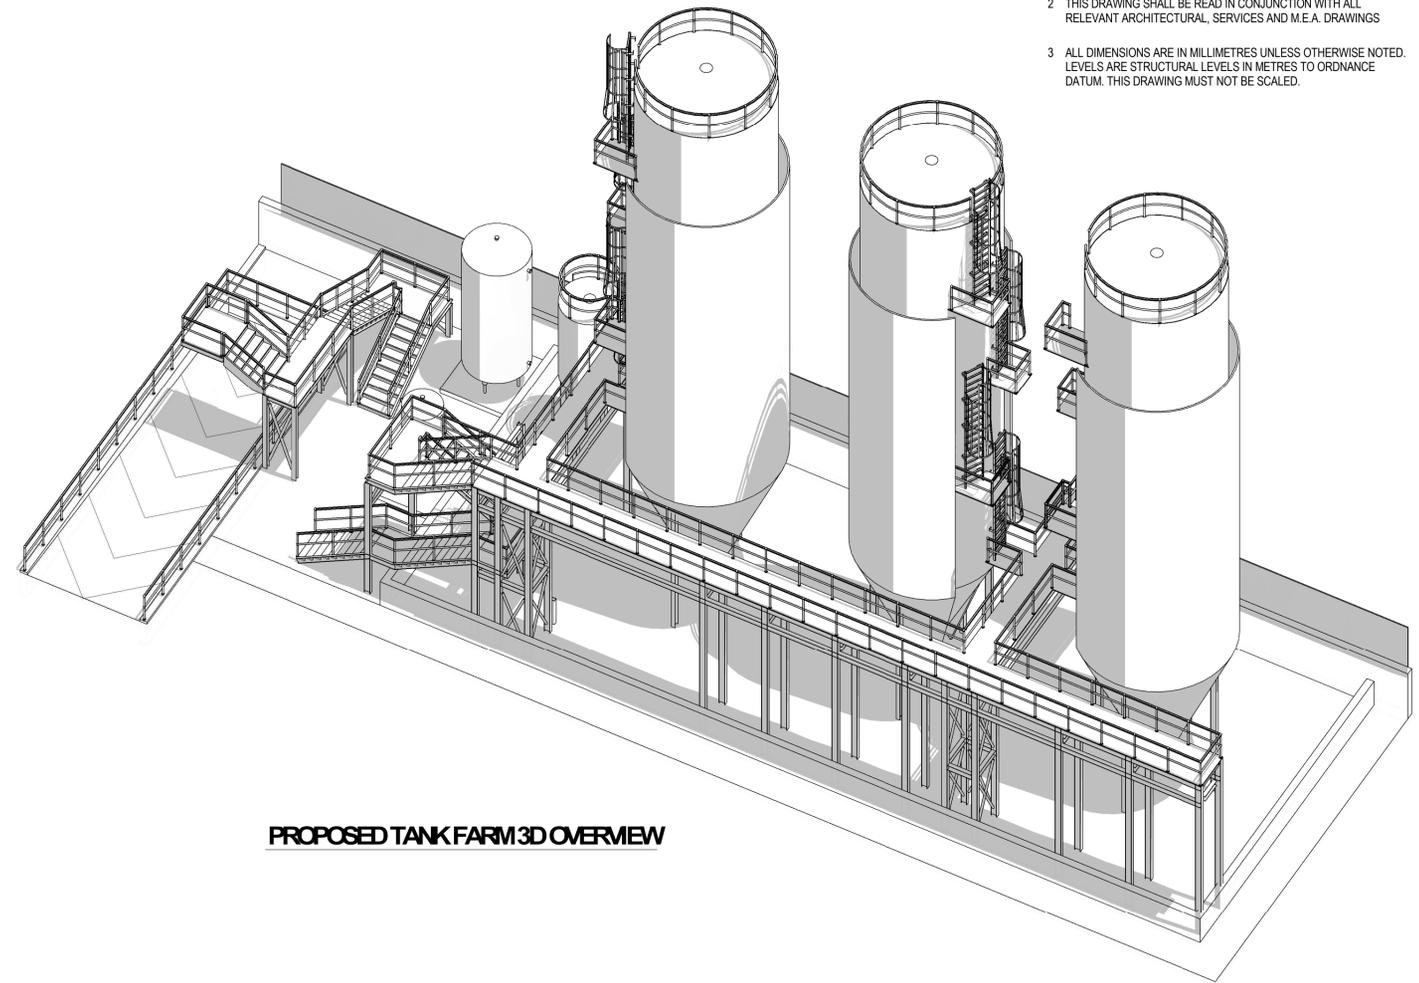

**PROPOSED TANK FARM 3D OVERVIEW**

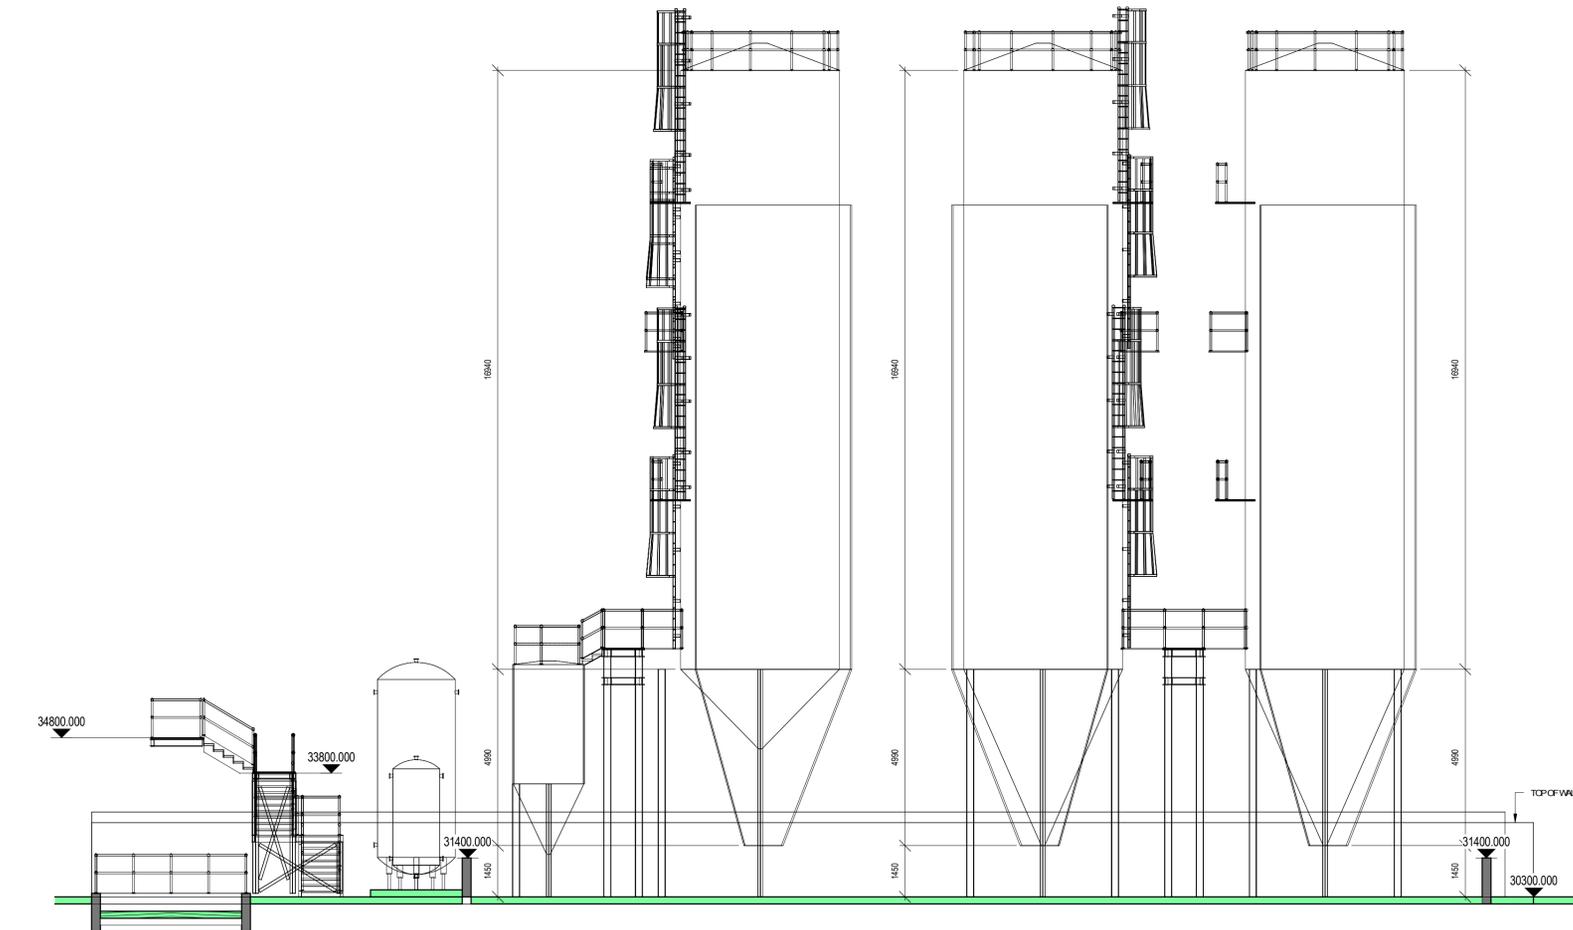

**3 SECTION 3**  
SCALE: 1:100 @A1

D	ISSUED FOR PLANNING	AD	NK	14/05/20
C	REISSUED FOR COMMENT	RN	JMD	29/11/19
B	ISSUED FOR COMMENT	RN	NK	22.11.19
A	ISSUED FOR COMMENT	NK	JMD	21.06.2019

THIS DOCUMENT IS COPYRIGHT AND THE PROPERTY OF McElROY ASSOCIATES. THIS DOCUMENT IS NOT TO BE REPRODUCED, MODIFIED OR RELAYED IN PART OR IN WHOLE TO ANY OTHER PERSON OR ORGANIZATION WITHOUT THE PRIOR WRITTEN PERMISSION OF McElROY ASSOCIATES.

**MEA** McElroy Associates  
ENGINEERS TO INDUSTRY  
72 Haddington Road, Ballsbridge, Dublin, D04 E6W5. Tel: 660 9000 Fax: 660 9009 E-Mail: info@mea.ie Web: www.mea.ie

CLIENT:  
**INDAVER**

PROJECT:  
**SITE SUSTAINABILITY PROJECT**

TITLE:  
**PROPOSED TANK FARM SECTIONS**

DESIGNED:	CHECKED:	APPROVED:
NK	JMD	NK
DRAWN:	DATE:	SCALE:
RN	NOV/19	1:100

DRG No:	REV:
29043-CD-202	D