




NOTES

- 1 FOR STANDARD NOTES REFER TO DRAWING No. 29043/CD/000
- 2 THIS DRAWING SHALL BE READ IN CONJUNCTION WITH ALL RELEVANT ARCHITECTURAL, SERVICES AND M.E.A. DRAWINGS
- 3 ALL DIMENSIONS ARE IN MILLIMETRES UNLESS OTHERWISE NOTED. LEVELS ARE STRUCTURAL LEVELS IN METRES TO ORDINANCE DATUM. THIS DRAWING MUST NOT BE SCALED.

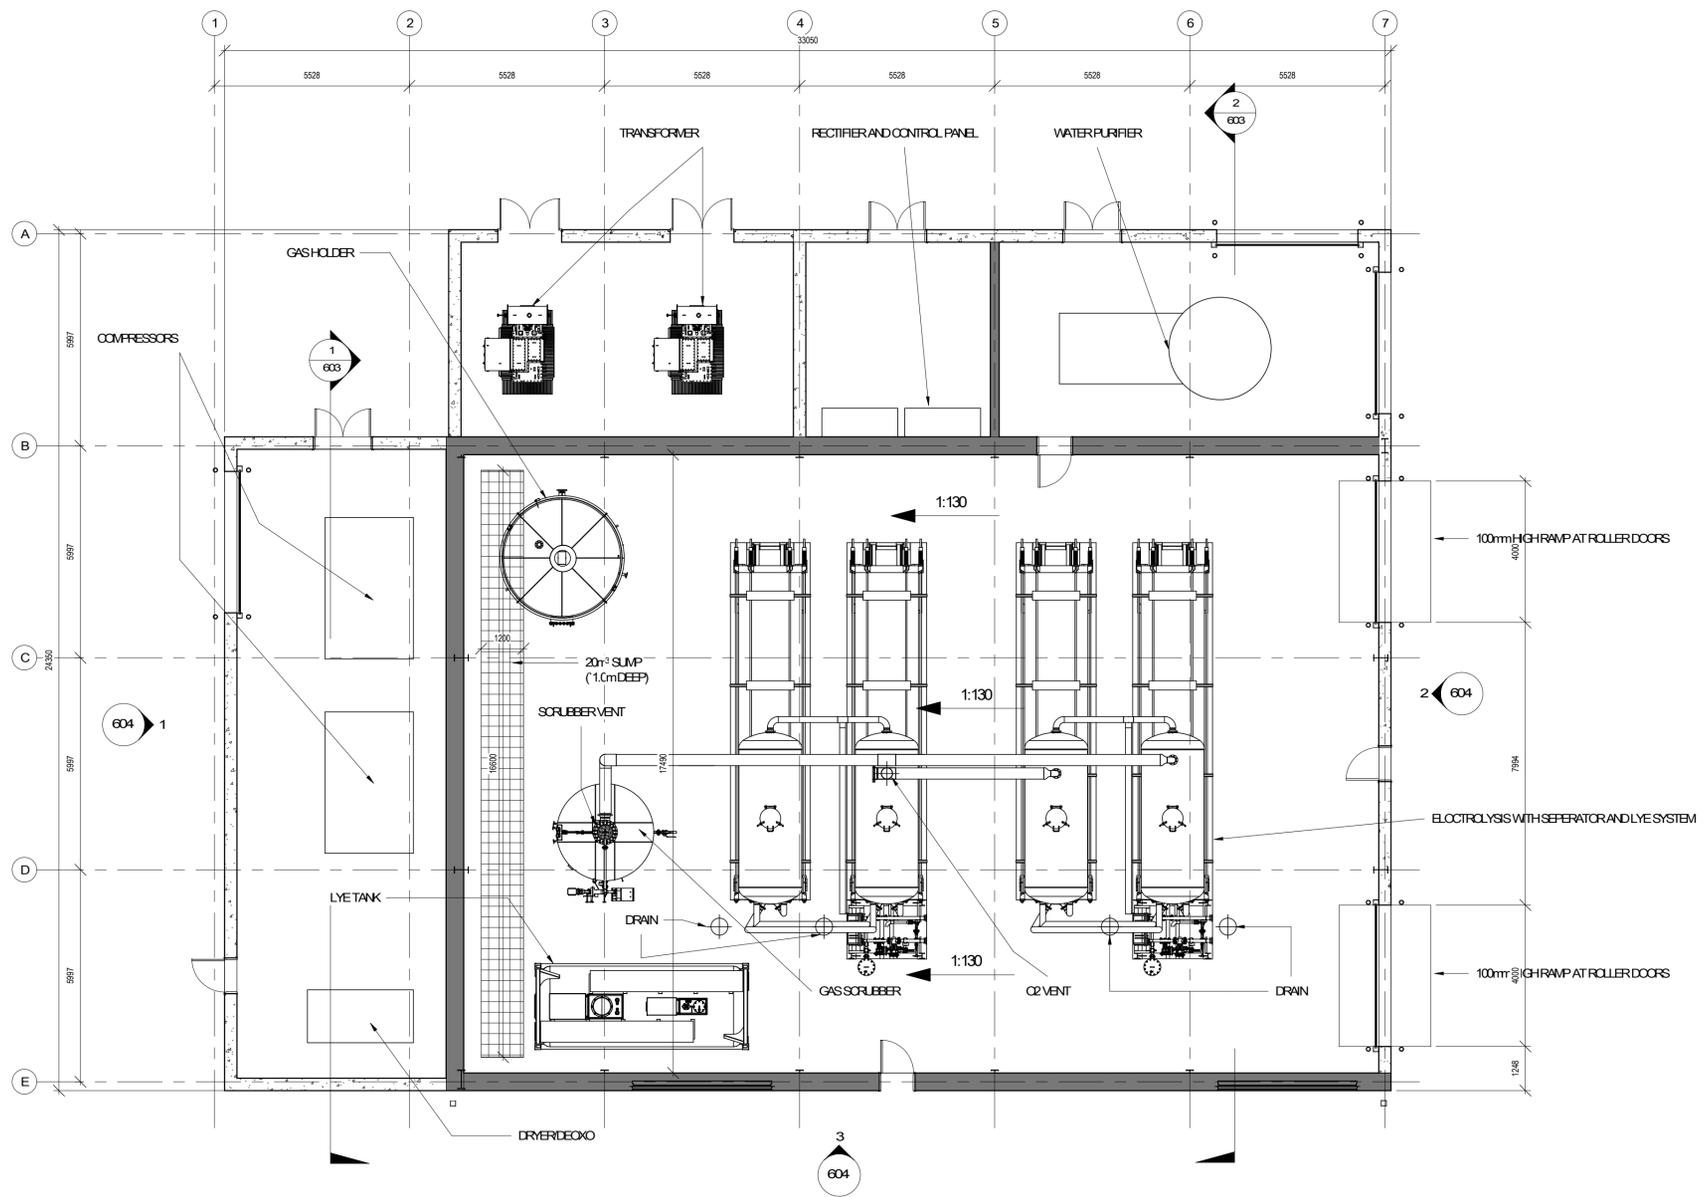

**PROPOSED HYDROGEN GENERATION UNIT (HGU)
BUILDING - GROUND FLOOR GA**
SCALE 1: 100 @A1

C	ISSUED FOR PLANNING	AD	NK	14/05/20
B	ISSUED FOR COMMENT	RN	NK	22/11/19
A	ISSUED FOR TENDER	RN	NK	24/09/19

THIS DOCUMENT IS COPYRIGHT AND THE PROPERTY OF McElroy Associates. THIS DOCUMENT IS NOT TO BE REPRODUCED, MODIFIED OR RELAYED IN PART OR IN WHOLE TO ANY OTHER PERSON OR ORGANIZATION WITHOUT THE PRIOR WRITTEN PERMISSION OF McElroy Associates.

MEA McElroy Associates
ENGINEERS TO INDUSTRY
72 Haddington Road, Ballsbridge, Dublin, D04 R090. Tel: 660 9000 Fax: 660 9099 E-Mail: info@mea.ie www.mea.ie

CLIENT: **INDAVER**

PROJECT: **SITE SUSTAINABILITY PROJECT**

TITLE: **PROPOSED HYDROGEN GENERATION UNIT (HGU) BUILDING GROUND FLOOR GA**

DESIGNED: NK	CHECKED: EB	APPROVED: NK
DRAWN: RN	DATE: SEPT 19	SCALE: 1: 100
DRAWING NO.: 29043-CD-601		REV: C