

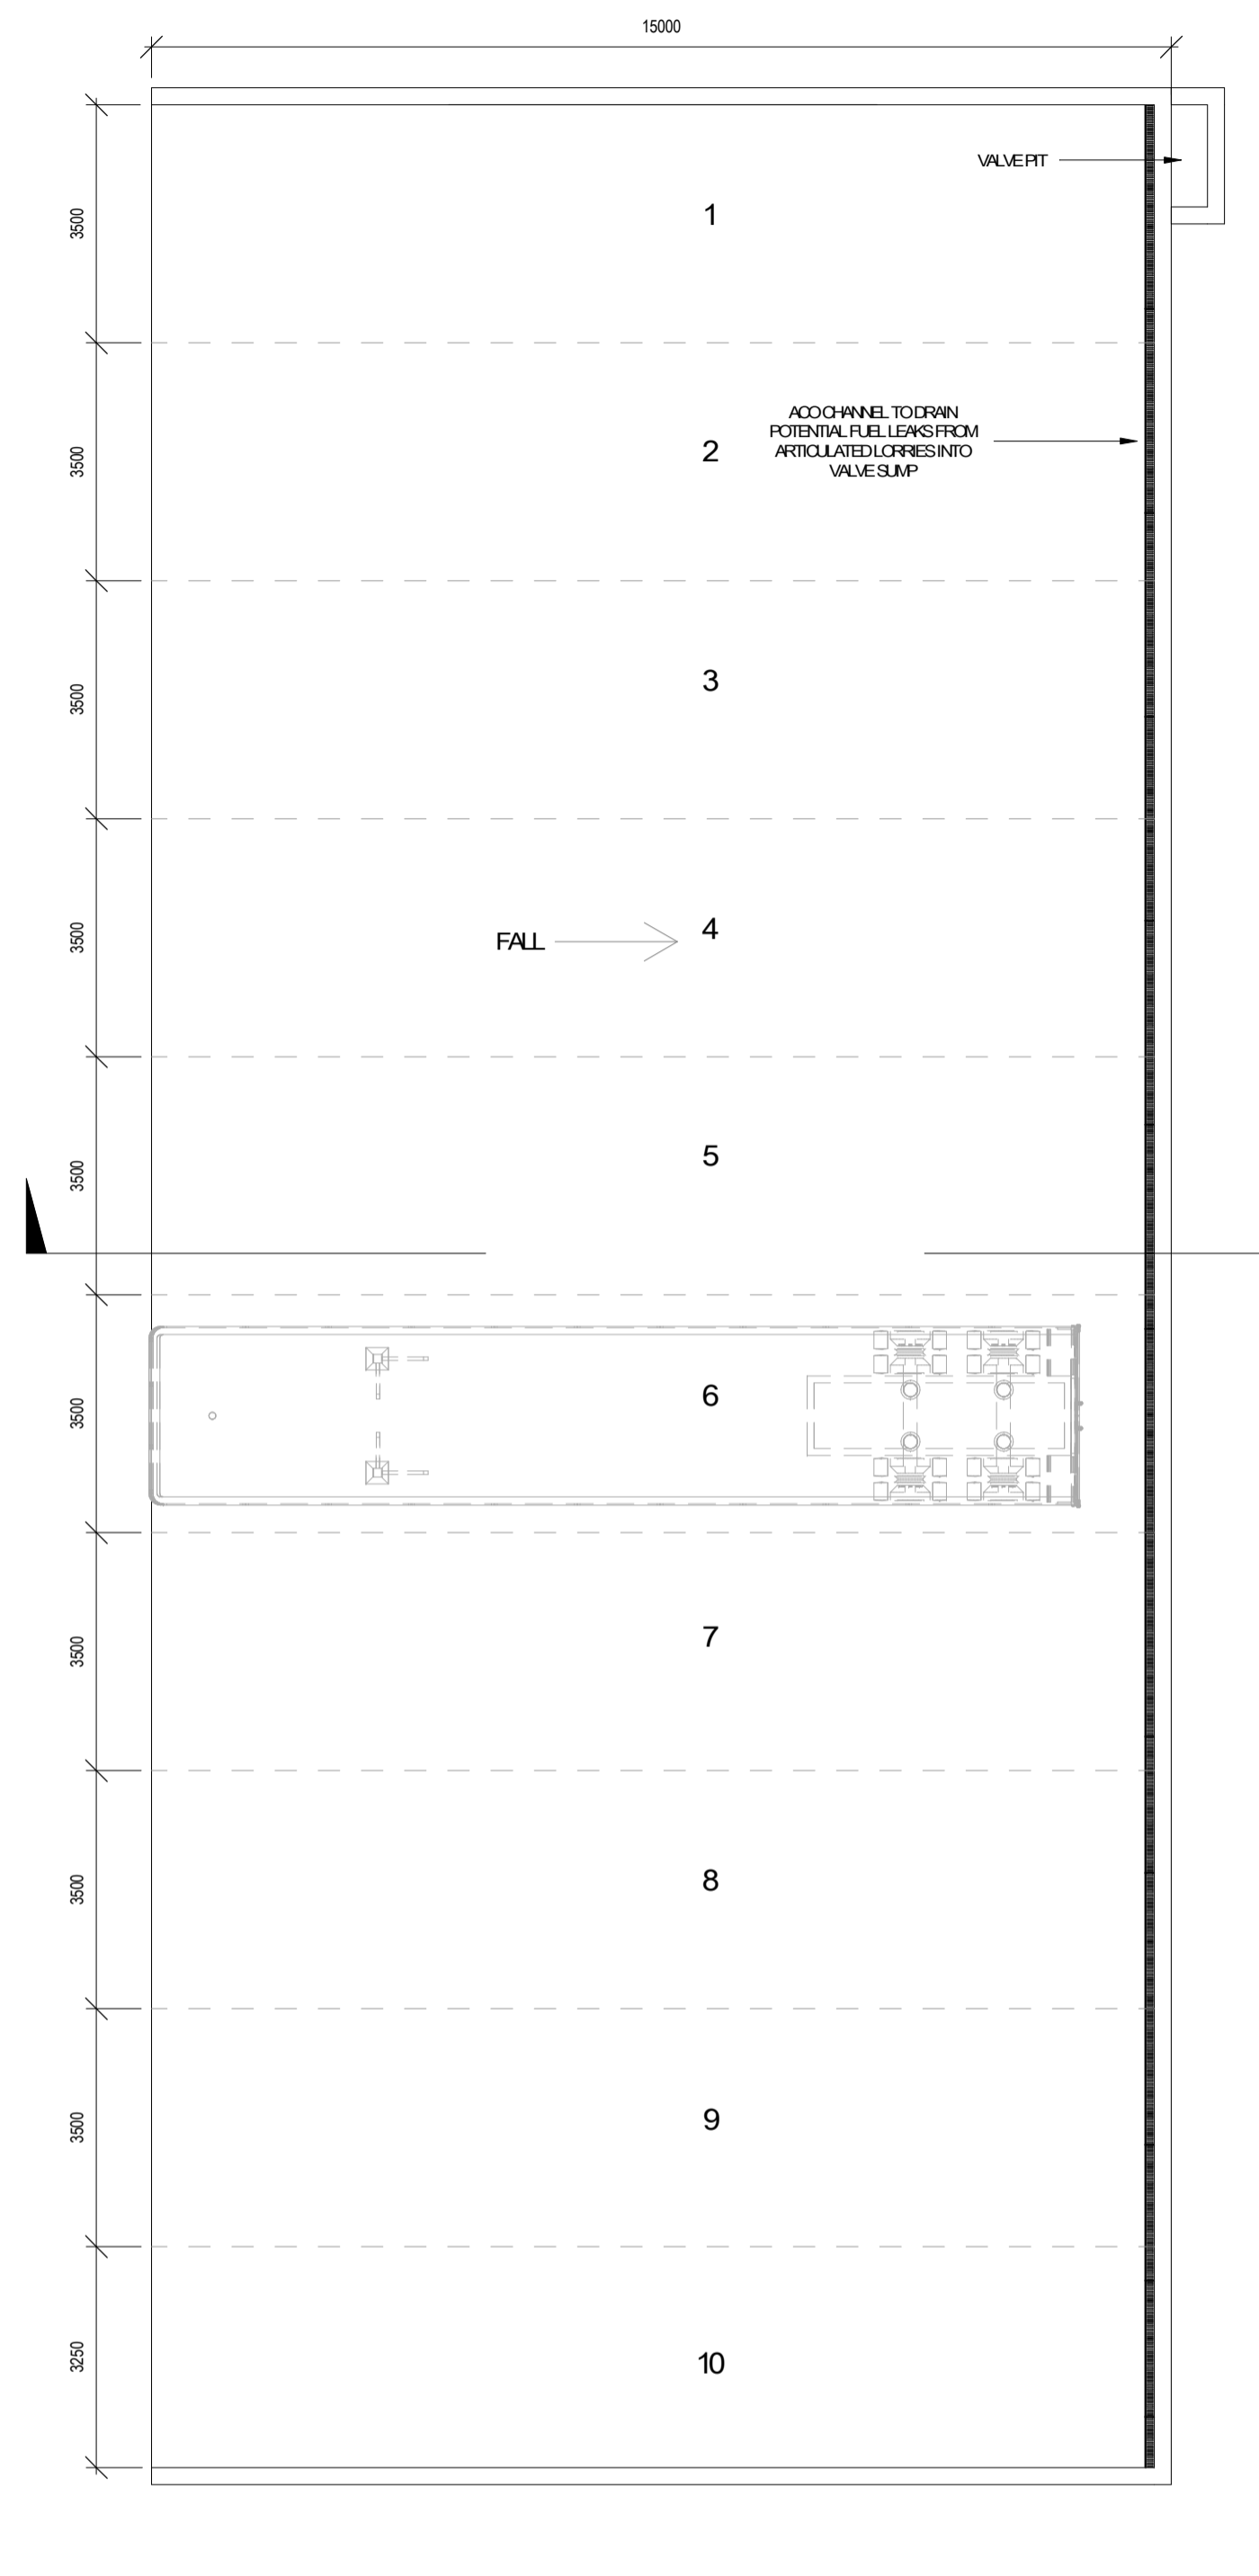


NOTES


- 1 FOR STANDARD NOTES REFER TO DRAWING No. 29043/CD/000
- 2 THIS DRAWING SHALL BE READ IN CONJUNCTION WITH ALL RELEVANT ARCHITECTURAL, SERVICES AND M.E.A. DRAWINGS
- 3 ALL DIMENSIONS ARE IN MILLIMETRES UNLESS OTHERWISE NOTED. LEVELS ARE STRUCTURAL LEVELS IN METRES TO ORDNANCE DATUM. THIS DRAWING MUST NOT BE SCALED.

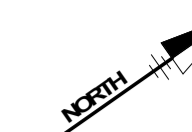

**PROPOSED TRUCK PARKING AREA- PLAN**  
SCALE: 1:100@A1

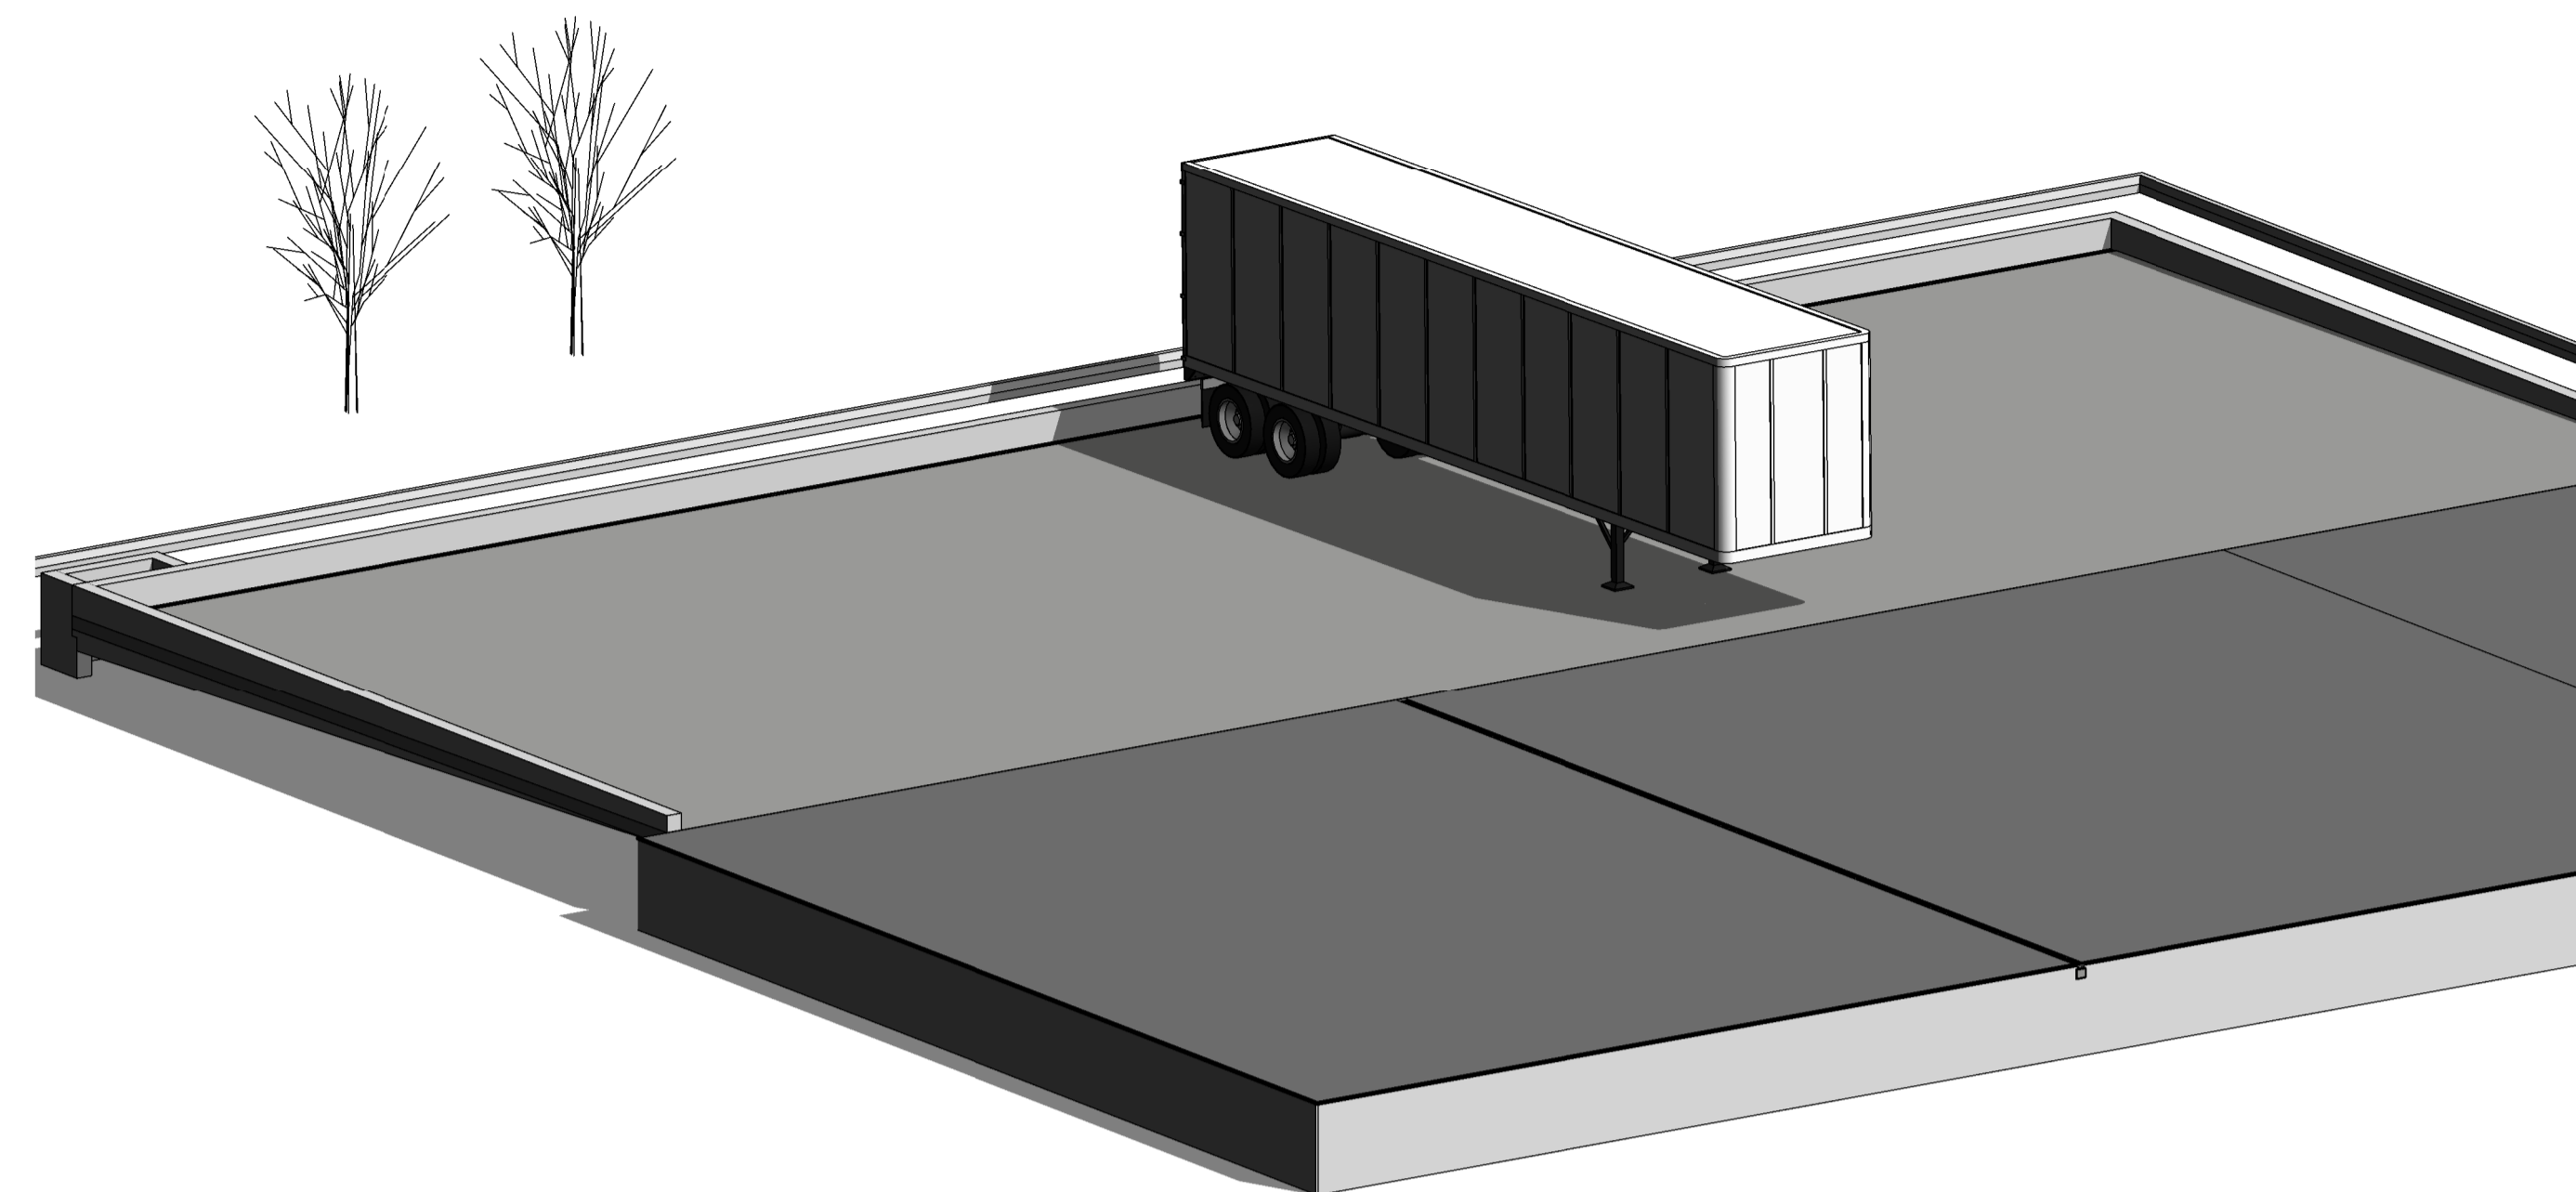

**PROPOSED TRUCK PARKING AREA- 3D VIEW**

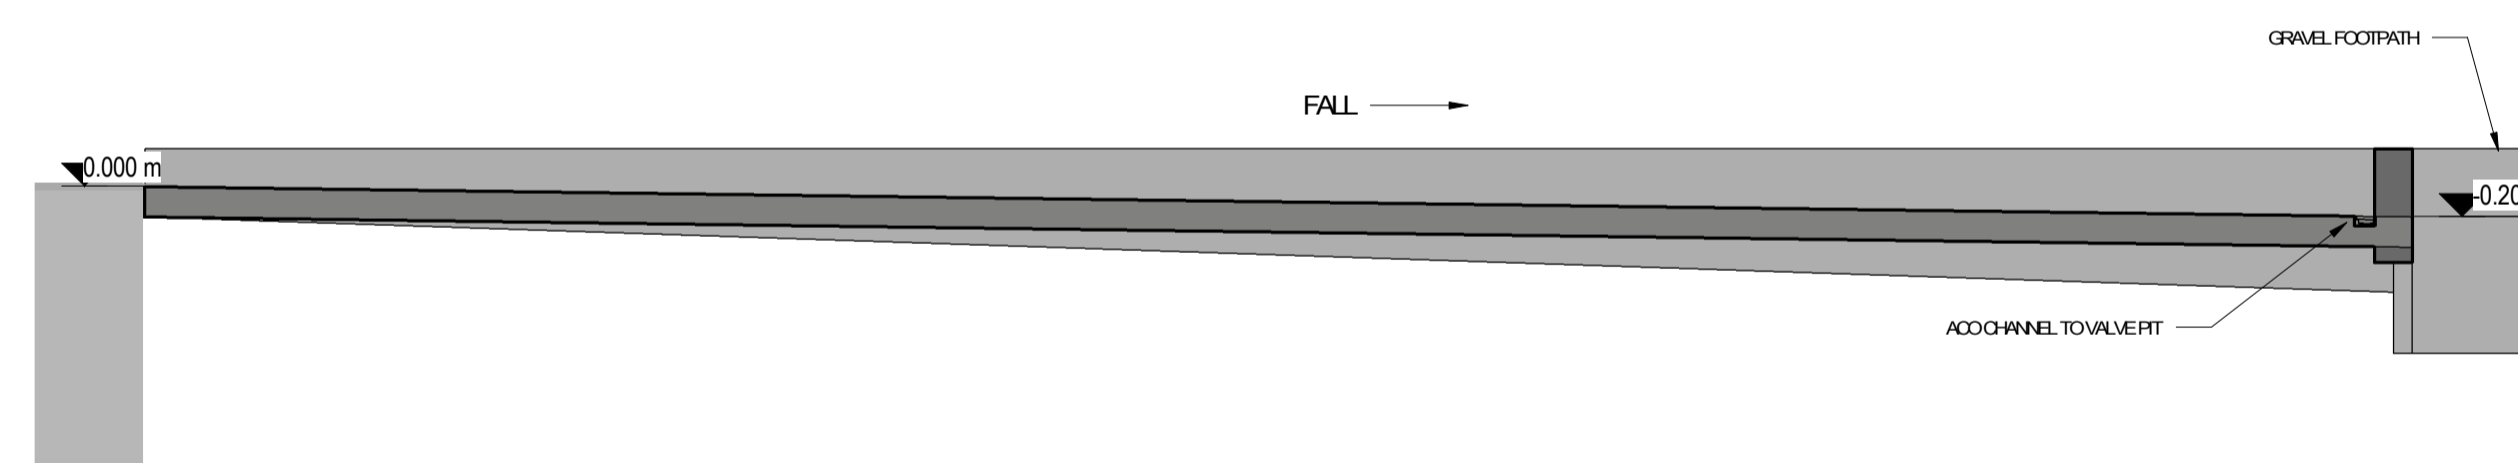

**PROPOSED TRUCK PARKING AREA**  
SCALE: 1:50@A1

C	ISSUED FOR PLANNING	AD	NK	14/05/20
B	ISSUED FOR INFORMATION	RN	NK	09/01/20
A	ISSUED FOR INFORMATION	RN	NK	24/09/19

REV.	DESCRIPTION	BY.	APPR.	DATE
------	-------------	-----	-------	------

THIS DOCUMENT IS COPYRIGHT AND THE PROPERTY OF McElroy ASSOCIATES. THIS DOCUMENT IS NOT TO BE REPRODUCED, MODIFIED OR RELAYED IN PART OR IN WHOLE TO ANY OTHER PERSON OR ORGANIZATION WITHOUT THE PRIOR WRITTEN PERMISSION OF McElroy ASSOCIATES.

**MEA** McElroy Associates  
ENGINEERS TO INDUSTRY  
72 Haddington Road, Ballsbridge, D16: 600 9000 Fax: 600 9099 E-Mail: info@mea.ie Web: www.mea.ie

CLIENT:  
**INDAVER**

PROJECT:  
**SITE SUSTAINABILITY PROJECT**

TITLE:  
**PROPOSED TRAILER, CONTAINER & TANKER  
PARKING AREA GA & DETAILS**

DESIGNED: NK	CHECKED: NK	APPROVED: NK
DRAWN: RN	DATE: 09/01/20	SCALE: As indicated

DRG No:	29043-CD-901	REV:	C
---------	--------------	------	---