



NOTES


- 1 FOR STANDARD NOTES REFER TO DRAWING No. 29043/CD/000
- 2 THIS DRAWING SHALL BE READ IN CONJUNCTION WITH ALL RELEVANT ARCHITECTURAL, SERVICES AND M.E.A. DRAWINGS
- 3 ALL DIMENSIONS ARE IN MILLIMETRES UNLESS OTHERWISE NOTED. LEVELS ARE STRUCTURAL LEVELS IN METRES TO ORDNANCE DATUM. THIS DRAWING MUST NOT BE SCALED.

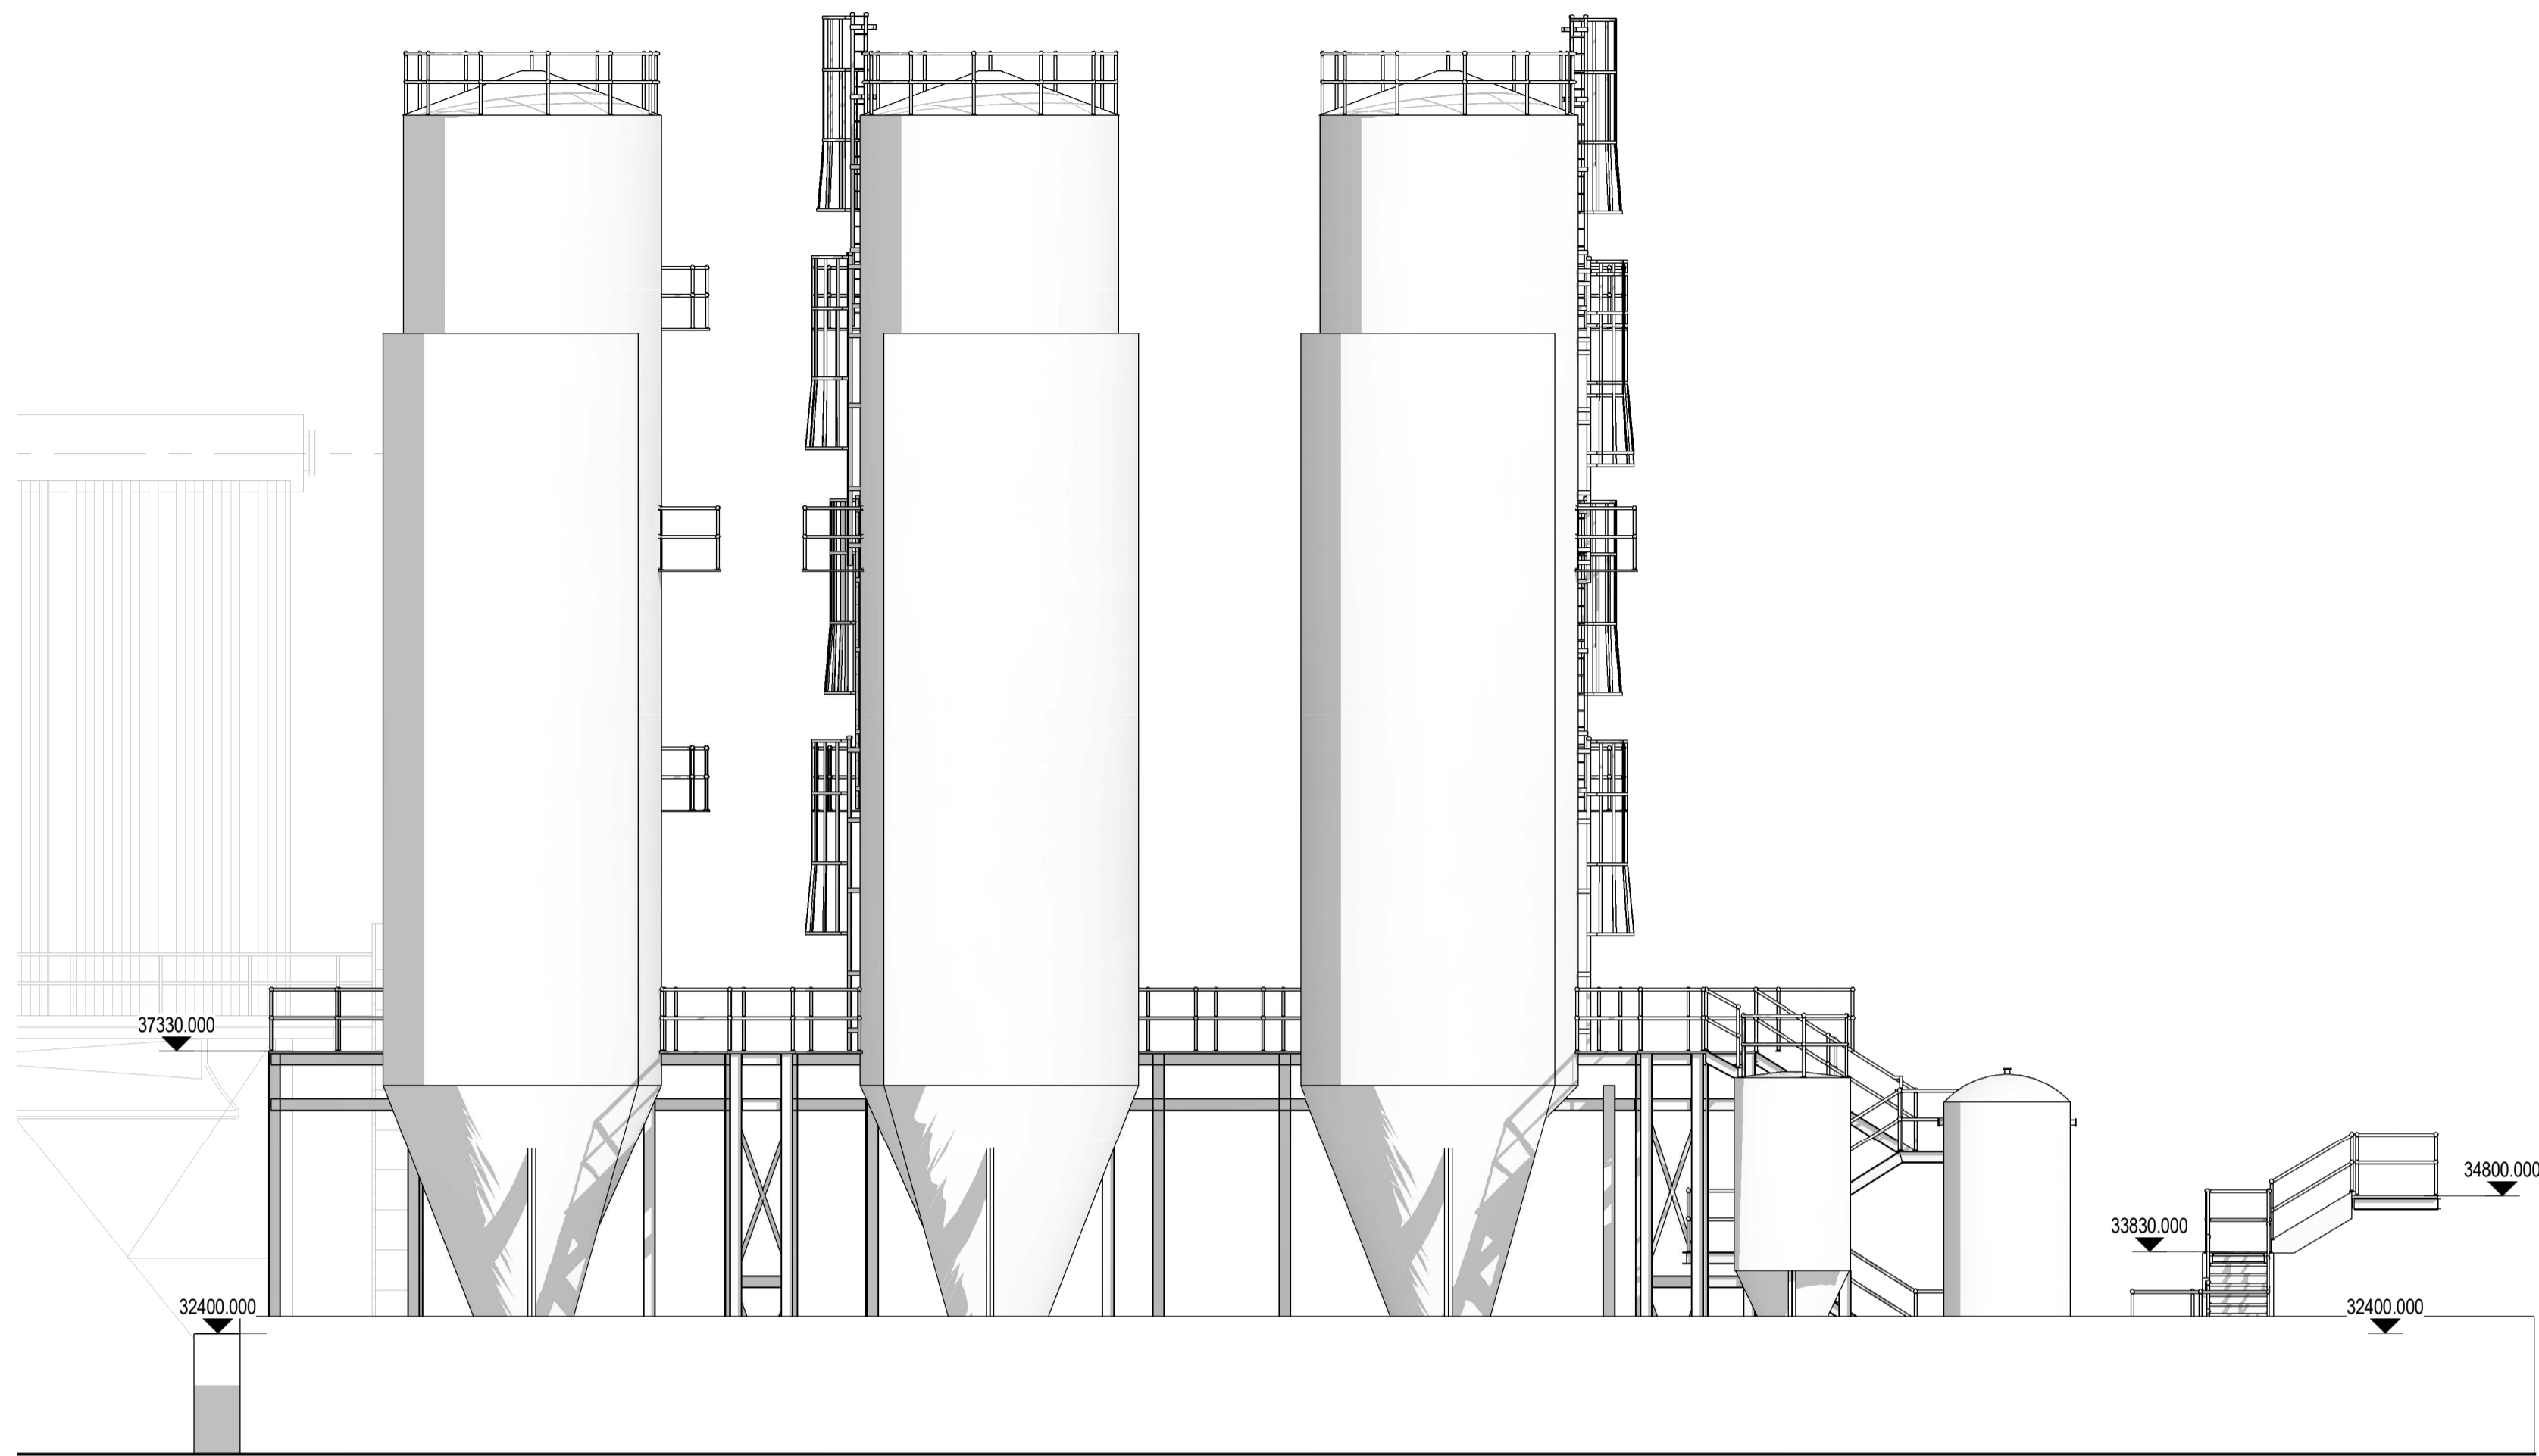


NORTH FACING ELEVATION
SCALE 1: 100 @A1

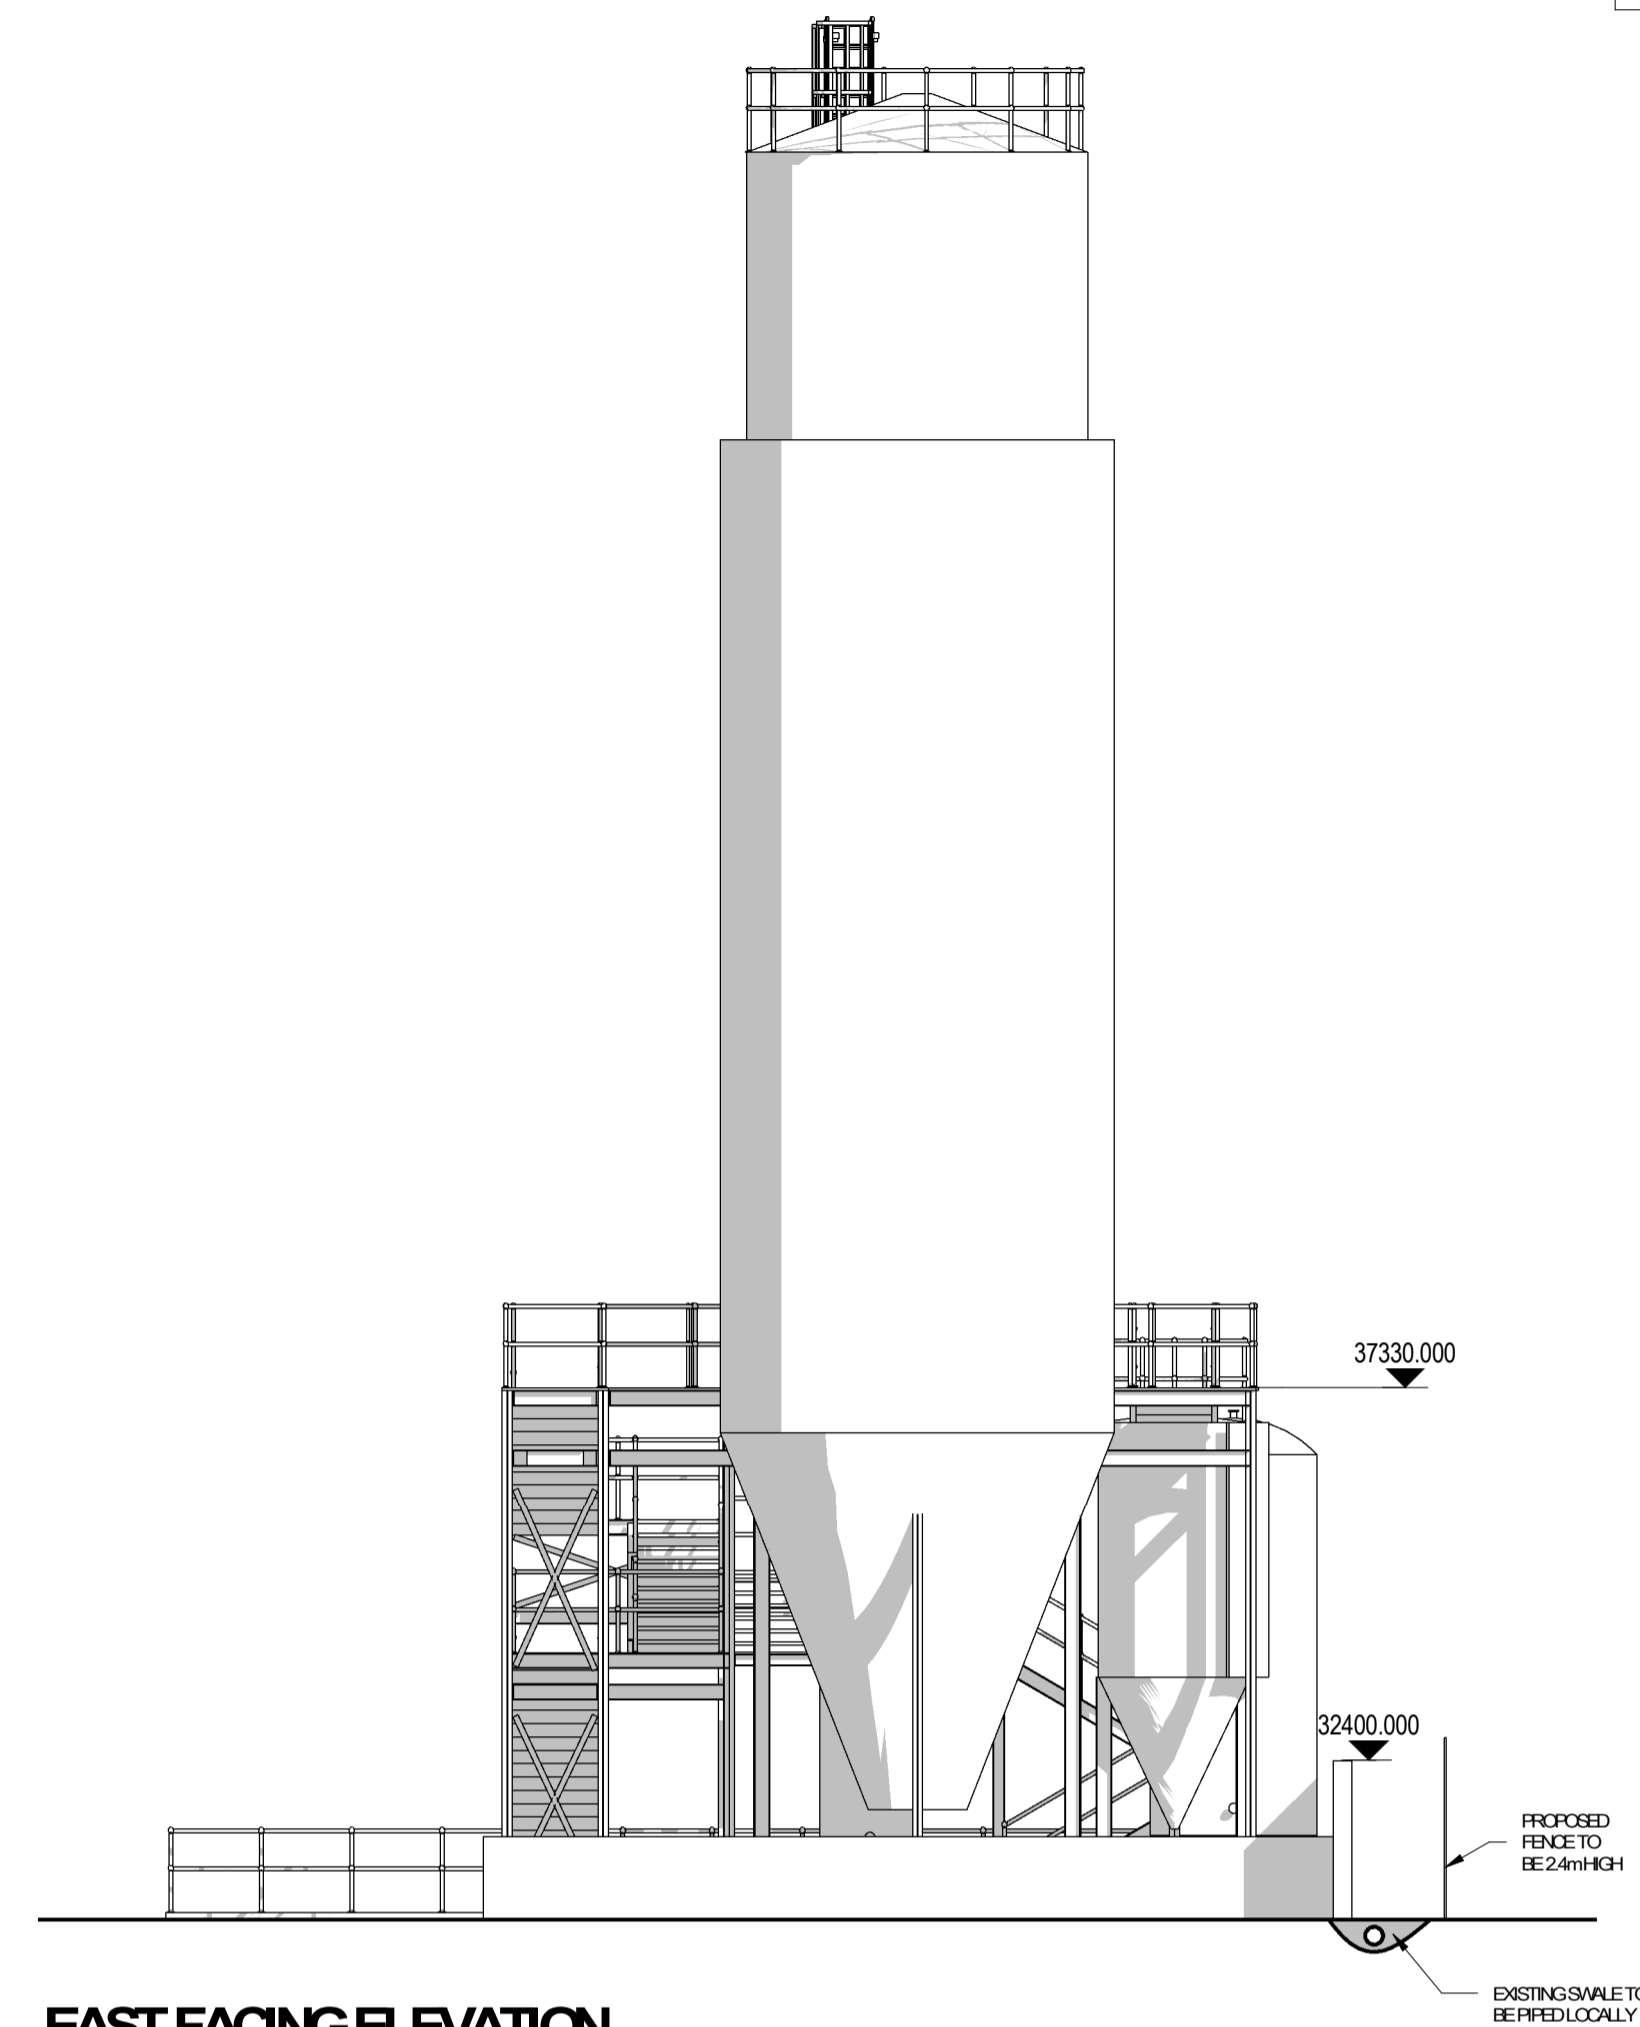

EAST FACING ELEVATION
SCALE 1: 100 @A1

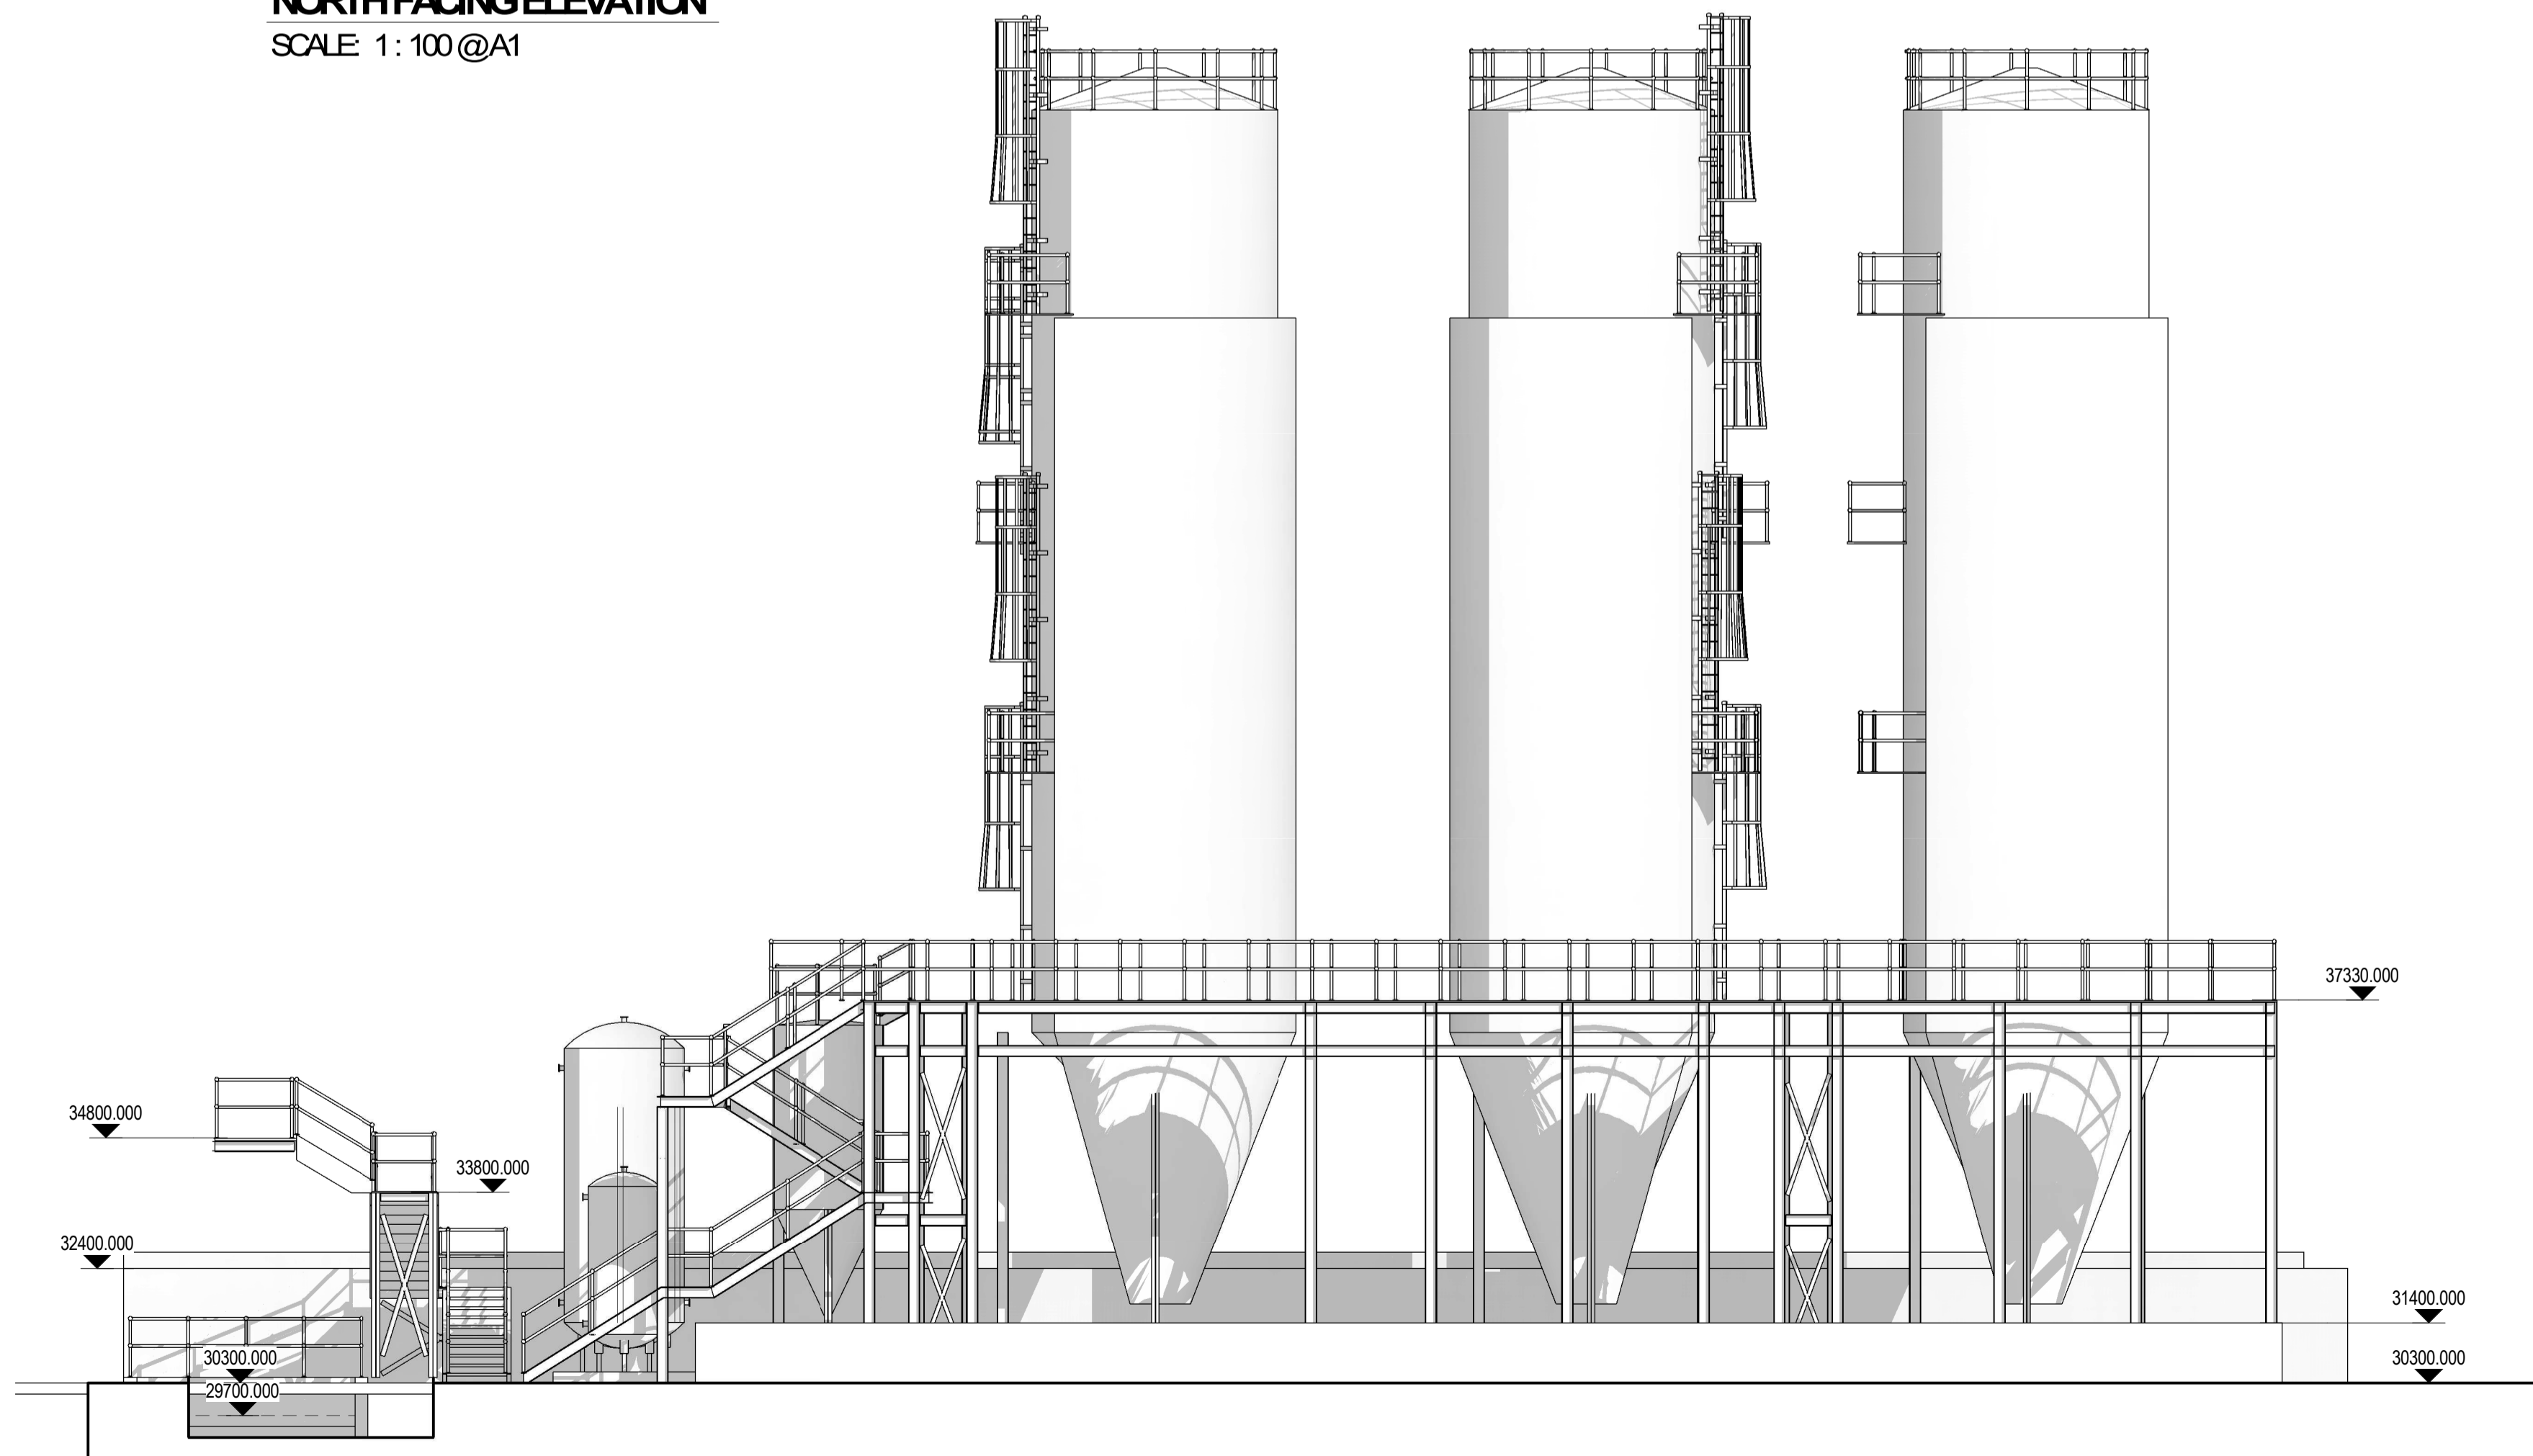

SOUTH FACING ELEVATION
SCALE 1: 100 @A1

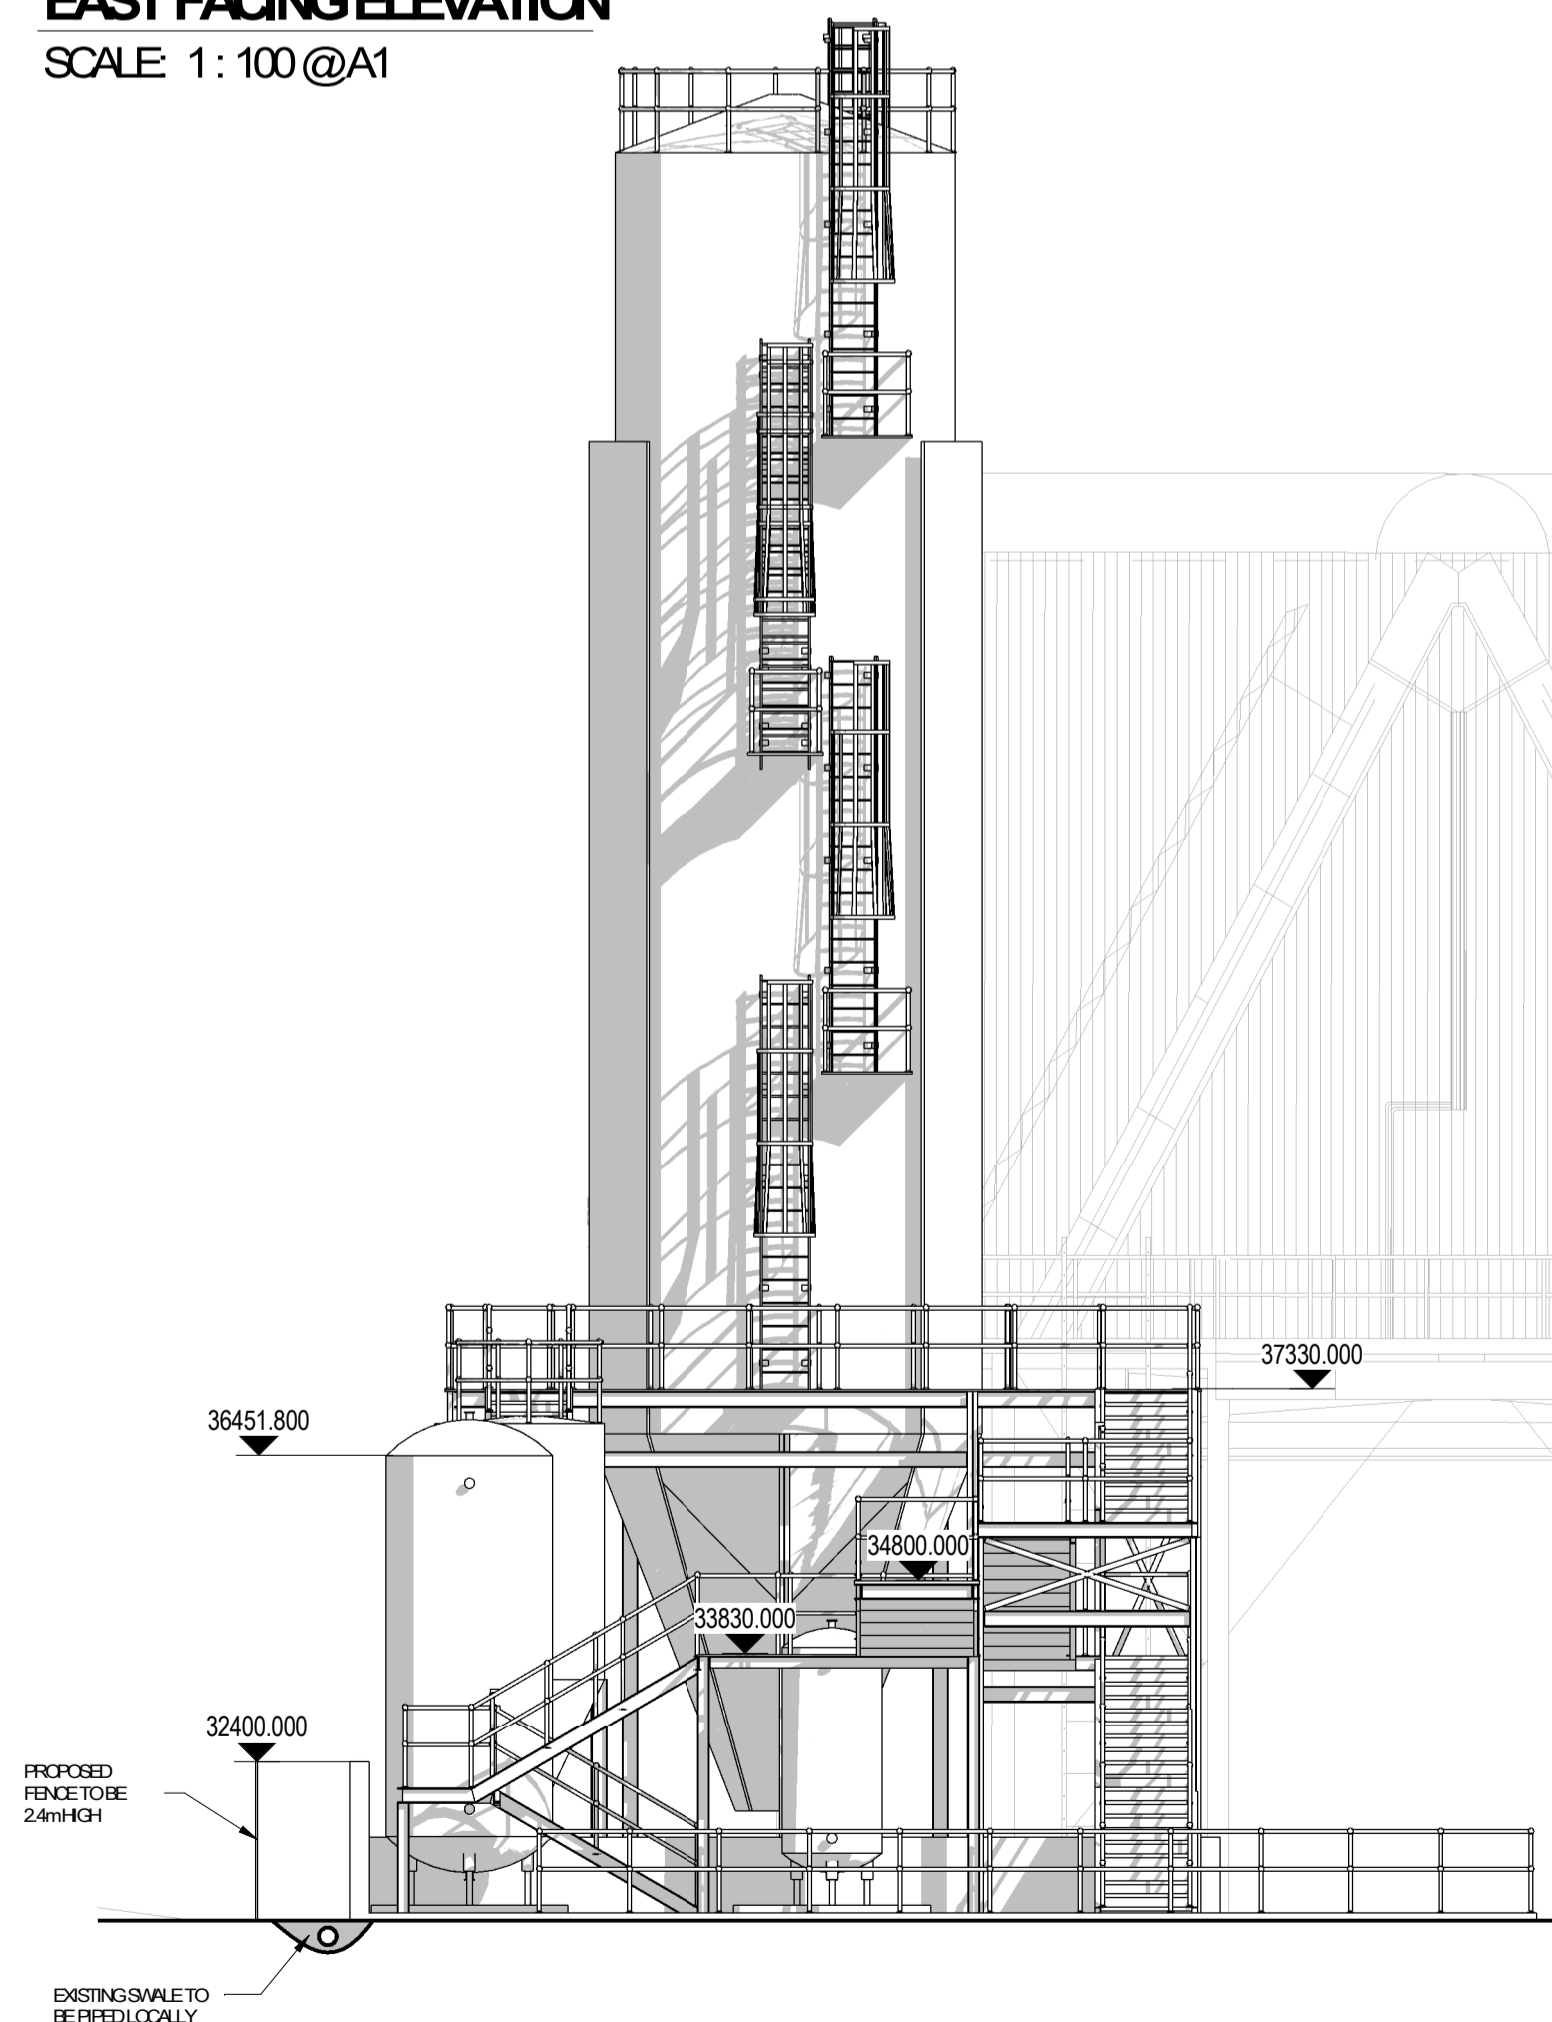

WEST FACING ELEVATION
SCALE 1: 100 @A1

D	ISSUED FOR PLANNING	AD	NK	14/05/20
C	REISSUED FOR COMMENT	RN	JMD	29/11/19
B	ISSUED FOR COMMENT	NK	NK	22.11.19
A	ISSUED FOR COMMENT	NK	JMD	21.06.2019

THIS DOCUMENT IS COPYRIGHT AND THE PROPERTY OF McElROY ASSOCIATES. THIS DOCUMENT IS NOT TO BE REPRODUCED, MODIFIED OR RELAYED IN PART OR IN WHOLE TO ANY OTHER PERSON OR ORGANIZATION WITHOUT THE PRIOR WRITTEN PERMISSION OF McElROY ASSOCIATES.

MEA McElroy Associates
ENGINEERS TO INDUSTRY
72 Haddington Road, Ballsbridge, Dublin 4 D04 N999 Ireland. Tel: 01 454 4000 Fax: 01 454 4001 Email: info@mea.ie www.mea.ie

CLIENT: **INDAVER**

PROJECT: **SITE SUSTAINABILITY PROJECT**

TITLE: **PROPOSED TANK FARM ELEVATIONS SHEET 1 OF 2**

DESIGNED:	CHECKED:	APPROVED:
NK	NK	NK
DRAWN:	DATE:	SCALE:
NK	OCT '17	1:100
DRG No:	29043-CD-203	REV: D