



NOTES

- 1 FOR STANDARD NOTES REFER TO DRAWING No. 29043/CD/000
- 2 THIS DRAWING SHALL BE READ IN CONJUNCTION WITH ALL RELEVANT ARCHITECTURAL, SERVICES AND M.E.A. DRAWINGS
- 3 ALL DIMENSIONS ARE IN MILLIMETRES UNLESS OTHERWISE NOTED. LEVELS ARE STRUCTURAL LEVELS IN METRES TO ORDNANCE DATUM. THIS DRAWING MUST NOT BE SCALED.

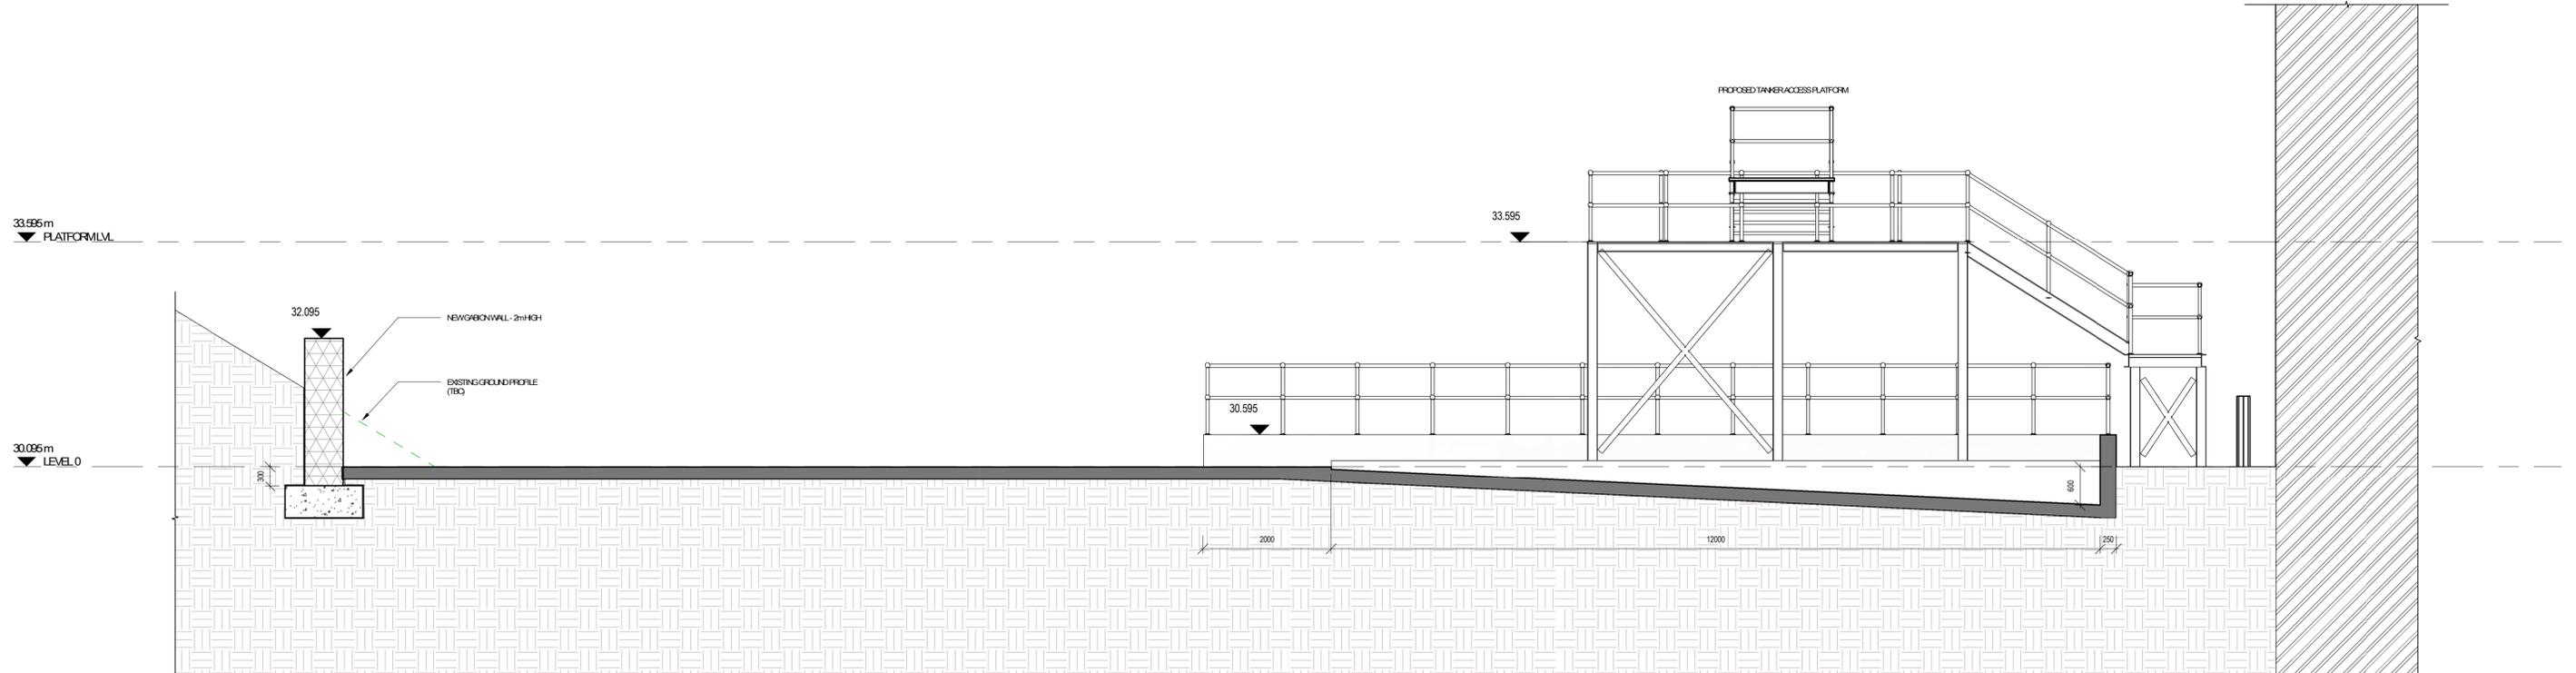

1 SECTION THRU PROPOSED UNLOADING AREA
 FL301 SCALE 1:50 @A1

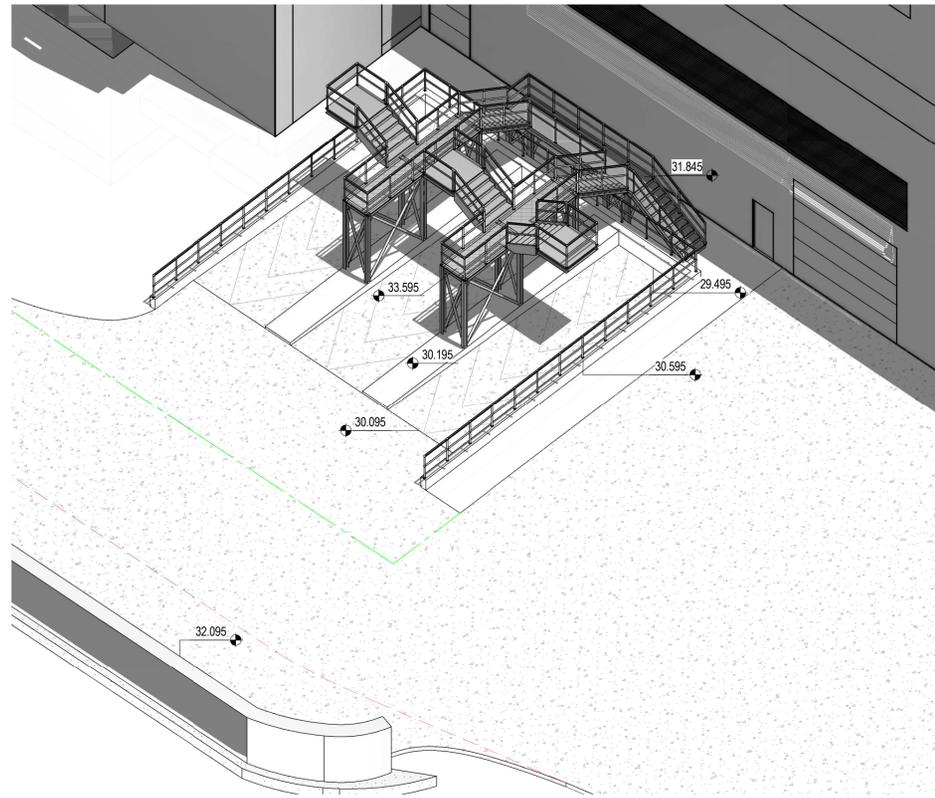

OVERVIEW - PROPOSED TANKER UNLOADING

B	ISSUED FOR PLANNING	AD	NK	14/05/20
A	ISSUED FOR INFORMATION	RN	JMD	09/01/20
REV.	DESCRIPTION	BY.	APPR.	DATE

THIS DOCUMENT IS COPYRIGHT AND THE PROPERTY OF MCELROY ASSOCIATES. THIS DOCUMENT IS NOT TO BE REPRODUCED, COPIED OR RELAYED IN PART OR IN WHOLE TO ANY OTHER PERSON OR ORGANIZATION WITHOUT THE PRIOR WRITTEN PERMISSION OF MCELROY ASSOCIATES.

MEA McElroy Associates
 ENGINEERS TO INDUSTRY
 72 Haddington Road, Ballsbridge, Dublin, D04 E6W5. Tel: 660 9000 Fax: 660 9099 E-Mail: info@mea.ie Web: www.mea.ie

CLIENT:
INDAVER

PROJECT:
SITE SUSTAINABILITY PROJECT

TITLE:
PROPOSED TANKER UNLOADING BAY & ACCESS STEPS SECTION

DESIGNED: NK	CHECKED: NK	APPROVED: NK
DRAWN: RN	DATE: 09/01/20	SCALE: 1:50
DRAWING NO: 29043-CD-302		REV: B