


NOTES

- FOR STANDARD NOTES REFER TO DRAWING No. 29043/CD/000
- THIS DRAWING SHALL BE READ IN CONJUNCTION WITH ALL RELEVANT ARCHITECTURAL, SERVICES AND M.E.A. DRAWINGS
- ALL DIMENSIONS ARE IN MILLIMETRES UNLESS OTHERWISE NOTED. LEVELS ARE STRUCTURAL LEVELS IN METRES TO ORDNANCE DATUM. THIS DRAWING MUST NOT BE SCALED.

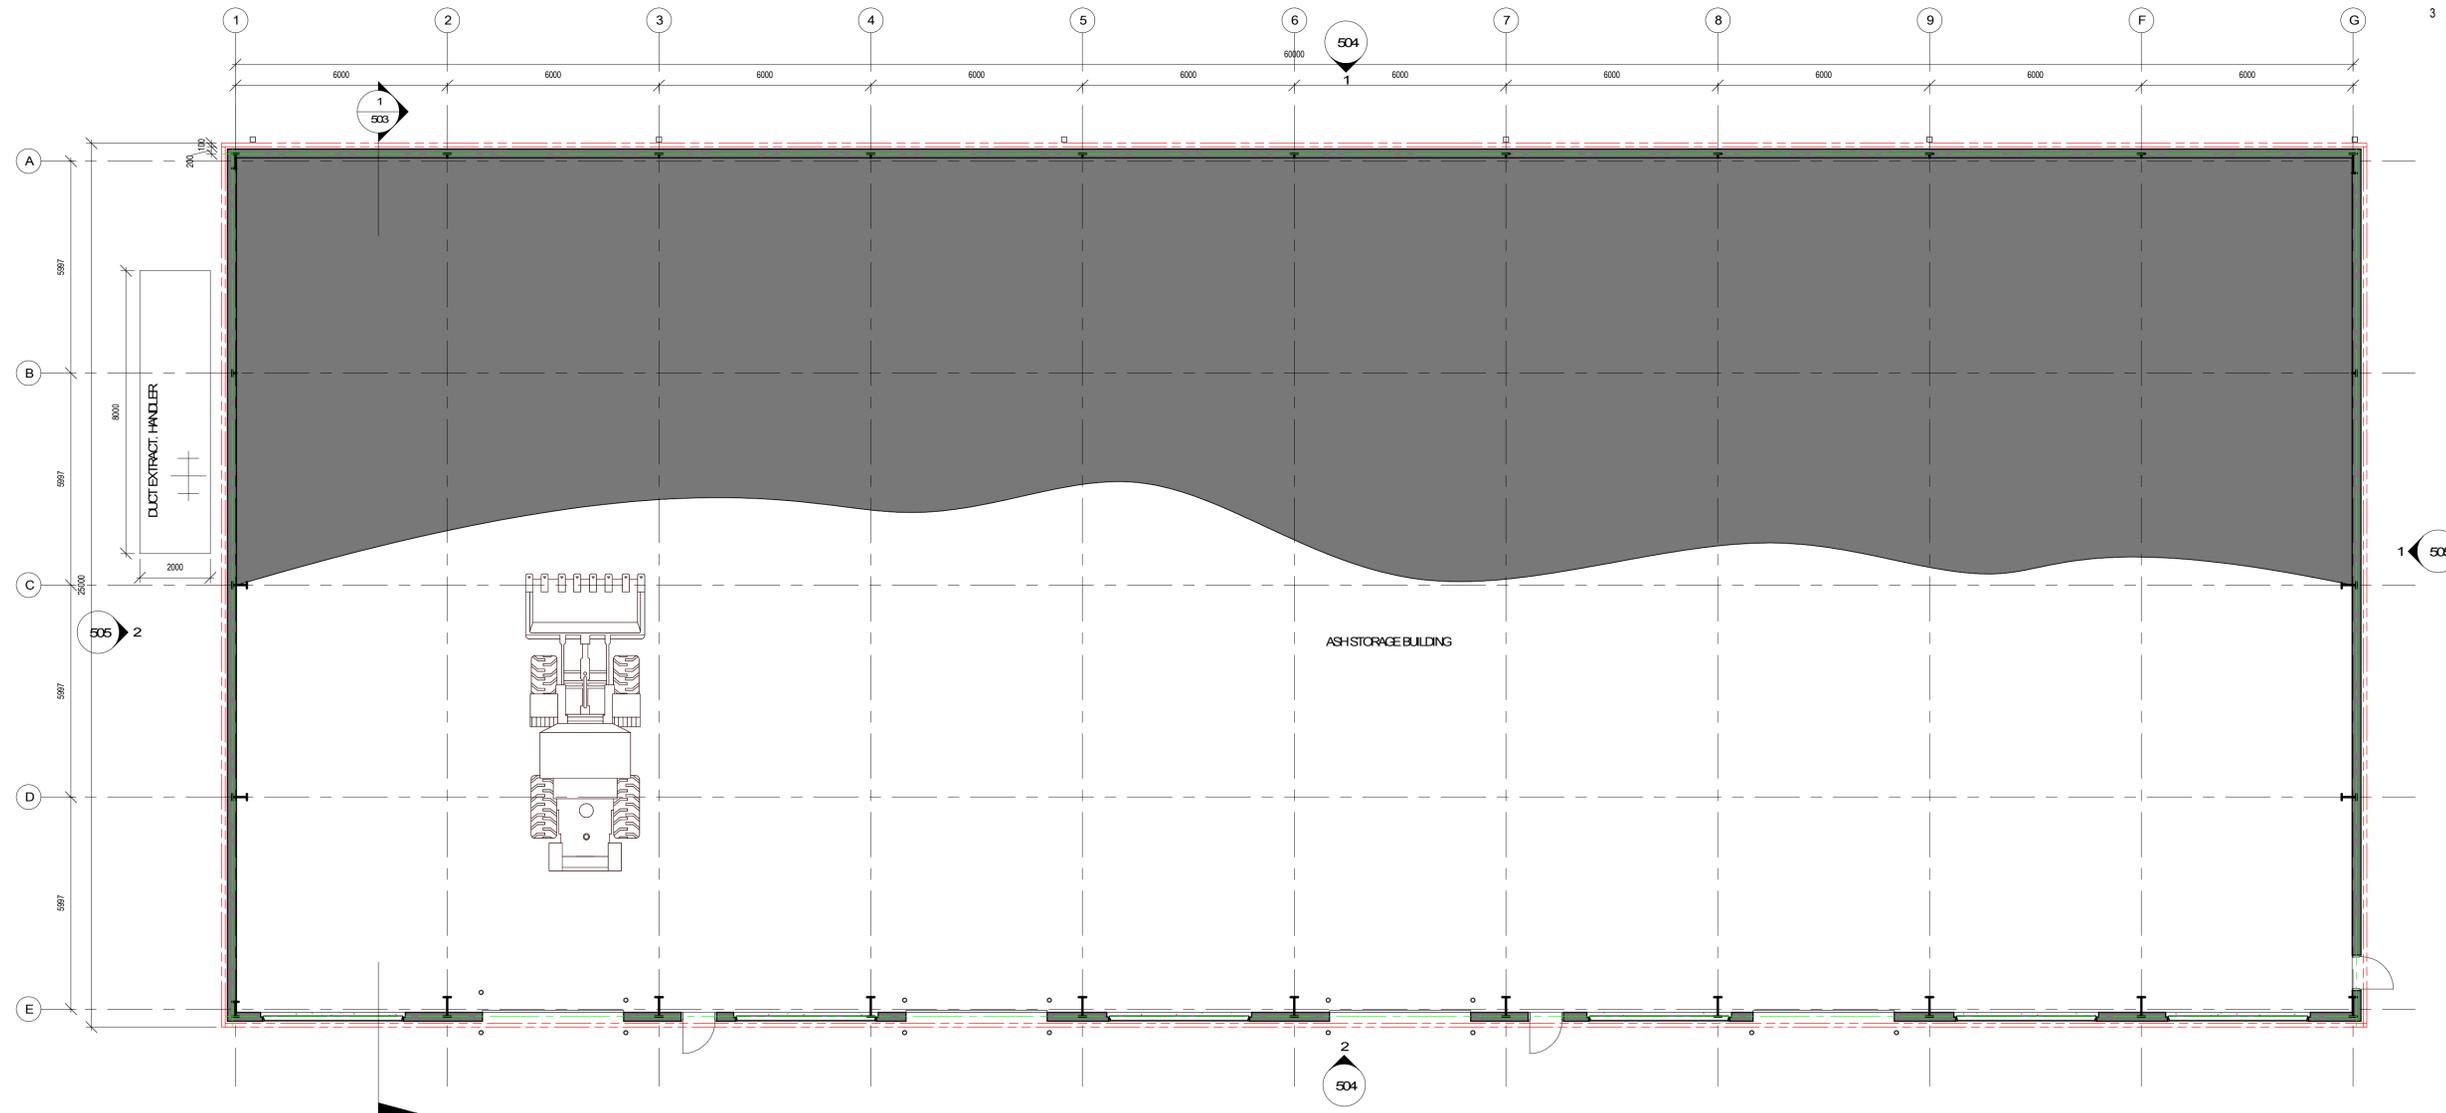

**PROPOSED BOTTOM ASH STORAGE BUILDING**  
**GROUND FLOOR GA**  
 SCALE: 1:100 @A1

**MATERIAL LEGEND**

1.	ALL CLADDING AND ROOFING TO BE POWDER COATED KINGSPAN KS 1000 RWECO SAFE K4K1 GREEN RAL 6013.
2.	ALL VERTICAL AND HORIZONTAL FLASHING TO BE PRESSED METAL WITH FINISH TO MATCH CLADDING - K4K1 GREEN RAL 6013.
3.	POLYCARBONATE TRANSLUCENT SHEETING
4.	POWDER COATED METAL DOOR - COLOUR ANTHRACITE GREY RAL 7016.
5.	METAL POWDER COATED LOUVERS - COLOUR ANTHRACITE GREY RAL 7016.
6.	INSULATED METAL ROOF COVERING - K4K1 GREEN RAL 6013.
7.	GUTTERS AND DOWNPIPES TO BE ANTHRACITE GREY RAL 7016.
8.	ALL EXPOSED STRUCTURAL STEEL TO BE GALVANISED.
9.	EXPOSED WALLING TO BE FINISHED WITH CAST-IN-PLACE CONCRETE / PLASTER BLOCK WORK.

C	ISSUED FOR PLANNING	AD	NK	14/05/20
B	ISSUED FOR COMMENT	RN	NK	22/11/19
A	ISSUED FOR INFORMATION	RN	NK	11/10/19

REV.	DESCRIPTION	BY.	APPR.	DATE

THIS DOCUMENT IS COPYRIGHT AND THE PROPERTY OF McElROY ASSOCIATES. THIS DOCUMENT IS NOT TO BE REPRODUCED, MODIFIED OR RELIED ON IN PART OR IN WHOLE TO ANY OTHER PERSON OR ORGANIZATION WITHOUT THE PRIOR WRITTEN PERMISSION OF McElROY ASSOCIATES.

**ME A** **McElroy Associates**  
 ENGINEERS TO INDUSTRY  
 72 Haddington Road, Ballsbridge, D16 | 660 9000 Fax: 660 9099 | E: info@mea.ie Web: www.mea.ie

CLIENT:  
**INDAVER**

PROJECT:  
**SITE SUSTAINABILITY PROJECT**

TITLE:  
**PROPOSED BOTTOM ASH STORAGE BUILDING  
 GROUND FLOOR GA**

DESIGNED: JMD	CHECKED: JMD	APPRD: NK
DRAWN: NK	DATE: SEPT 19	SCALE: As indicated

DRGN:	29043-CD-501	REV:	C
-------	--------------	------	---