



NOTES

- 1 FOR STANDARD NOTES REFER TO DRAWING No. 29043/CD/000
- 2 THIS DRAWING SHALL BE READ IN CONJUNCTION WITH ALL RELEVANT ARCHITECTURAL, SERVICES AND M.E.A. DRAWINGS
- 3 ALL DIMENSIONS ARE IN MILLIMETRES UNLESS OTHERWISE NOTED. LEVELS ARE STRUCTURAL LEVELS IN METRES TO ORDNANCE DATUM. THIS DRAWING MUST NOT BE SCALED.

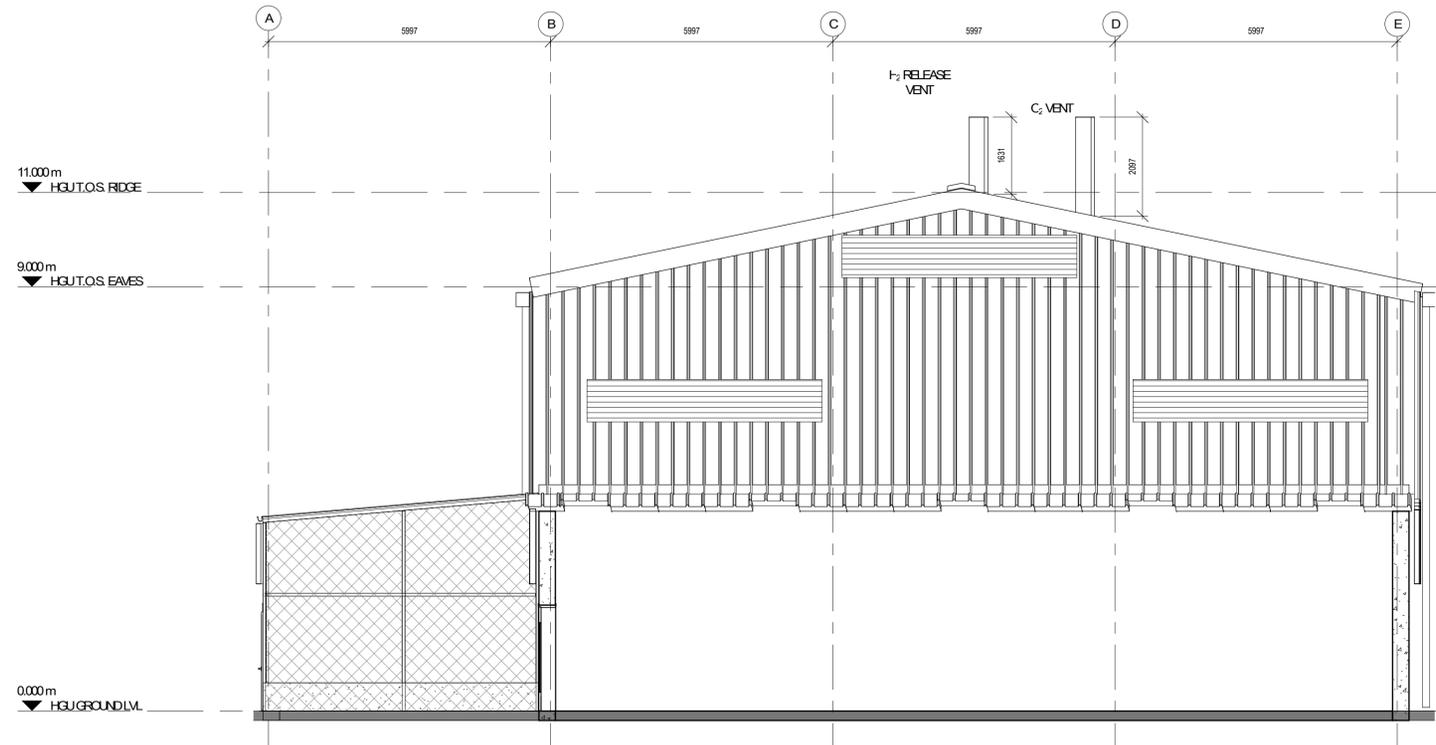

**1 PROPOSED COMPRESSOR ROOM- SECTION**  
 FL601 / SCALE 1:75 @A1

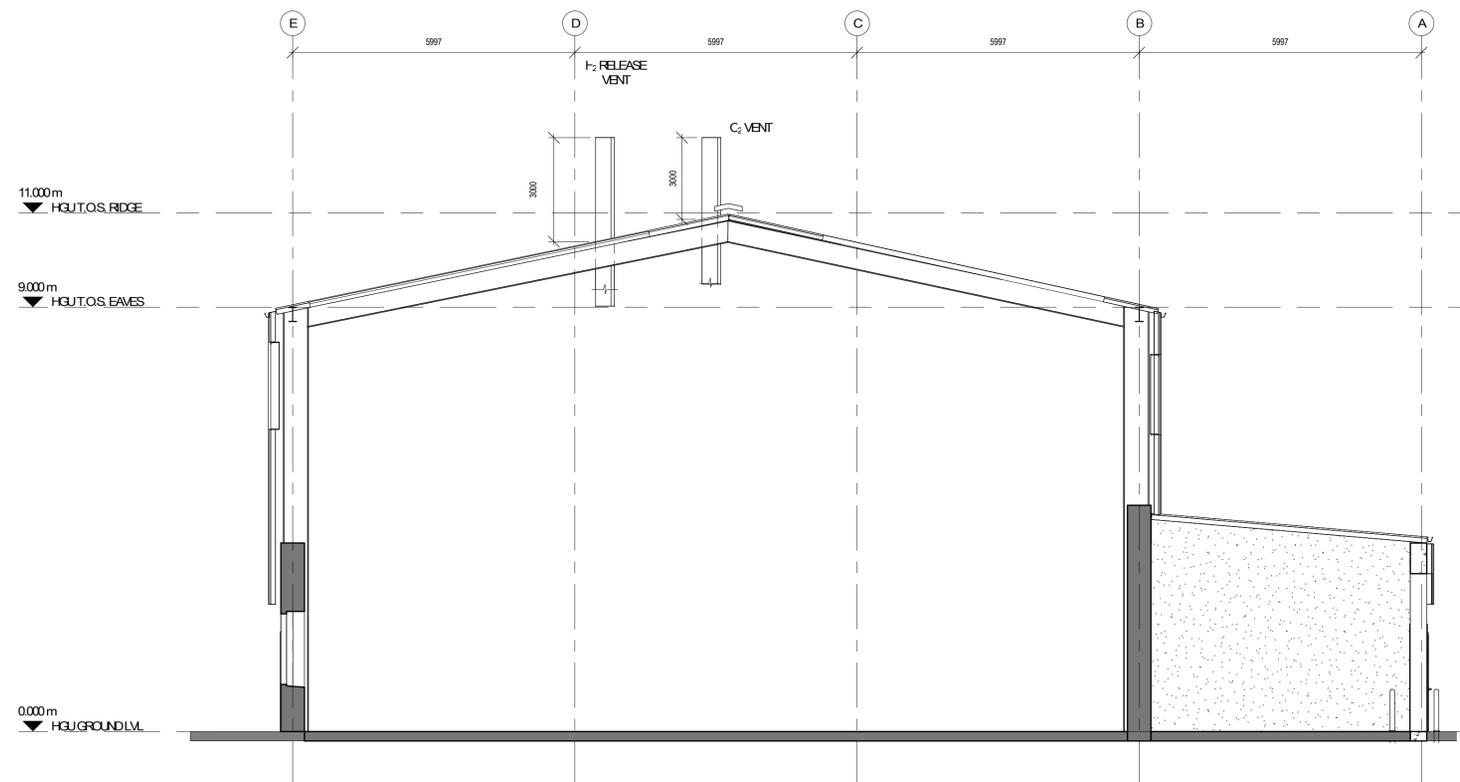

**2 PROPOSED HGU - SECTION**  
 FL601 / SCALE 1:75 @A1

C	ISSUED FOR PLANNING	AD	NK	14/05/20
B	ISSUED FOR COMMENT	RN	NK	22/11/19
A	ISSUED FOR TENDER	RN	NK	24/09/19

REV.	DESCRIPTION	BY.	APPR.	DATE
------	-------------	-----	-------	------

THIS DOCUMENT IS COPYRIGHT AND THE PROPERTY OF McElROY ASSOCIATES. THIS DOCUMENT IS NOT TO BE REPRODUCED, MODIFIED OR RELAYED IN PART OR IN WHOLE TO ANY OTHER PERSON OR ORGANIZATION WITHOUT THE PRIOR WRITTEN PERMISSION OF McElROY ASSOCIATES.

**MEA** McElroy Associates  
 ENGINEERS TO INDUSTRY  
 72 Haddington Road, Ballsbridge, Dublin 6 D06 9000 Fac: 650 9099 E Mail: info@mea.ie www.mea.ie

CLIENT:  
**INDAVER**

PROJECT:  
**SITE SUSTAINABILITY PROJECT**

TITLE:  
**PROPOSED HYDROGEN GENERATION UNIT (HGU) BUILDING SECTIONS**

DESIGNED: NK	CHECKED: EB	APPROVED: NK
DRAWN: RN	DATE: SEPT 19	SCALE: 1:75

DRG No:	29043-CD-603	REV:	C
---------	--------------	------	---