


NOTES

- 1 FOR STANDARD NOTES REFER TO DRAWING No. 29043/CD/000
- 2 THIS DRAWING SHALL BE READ IN CONJUNCTION WITH ALL RELEVANT ARCHITECTURAL, SERVICES AND M.E.A. DRAWINGS
- 3 ALL DIMENSIONS ARE IN MILLIMETRES UNLESS OTHERWISE NOTED. LEVELS ARE STRUCTURAL LEVELS IN METRES TO ORDINANCE DATUM. THIS DRAWING MUST NOT BE SCALED.

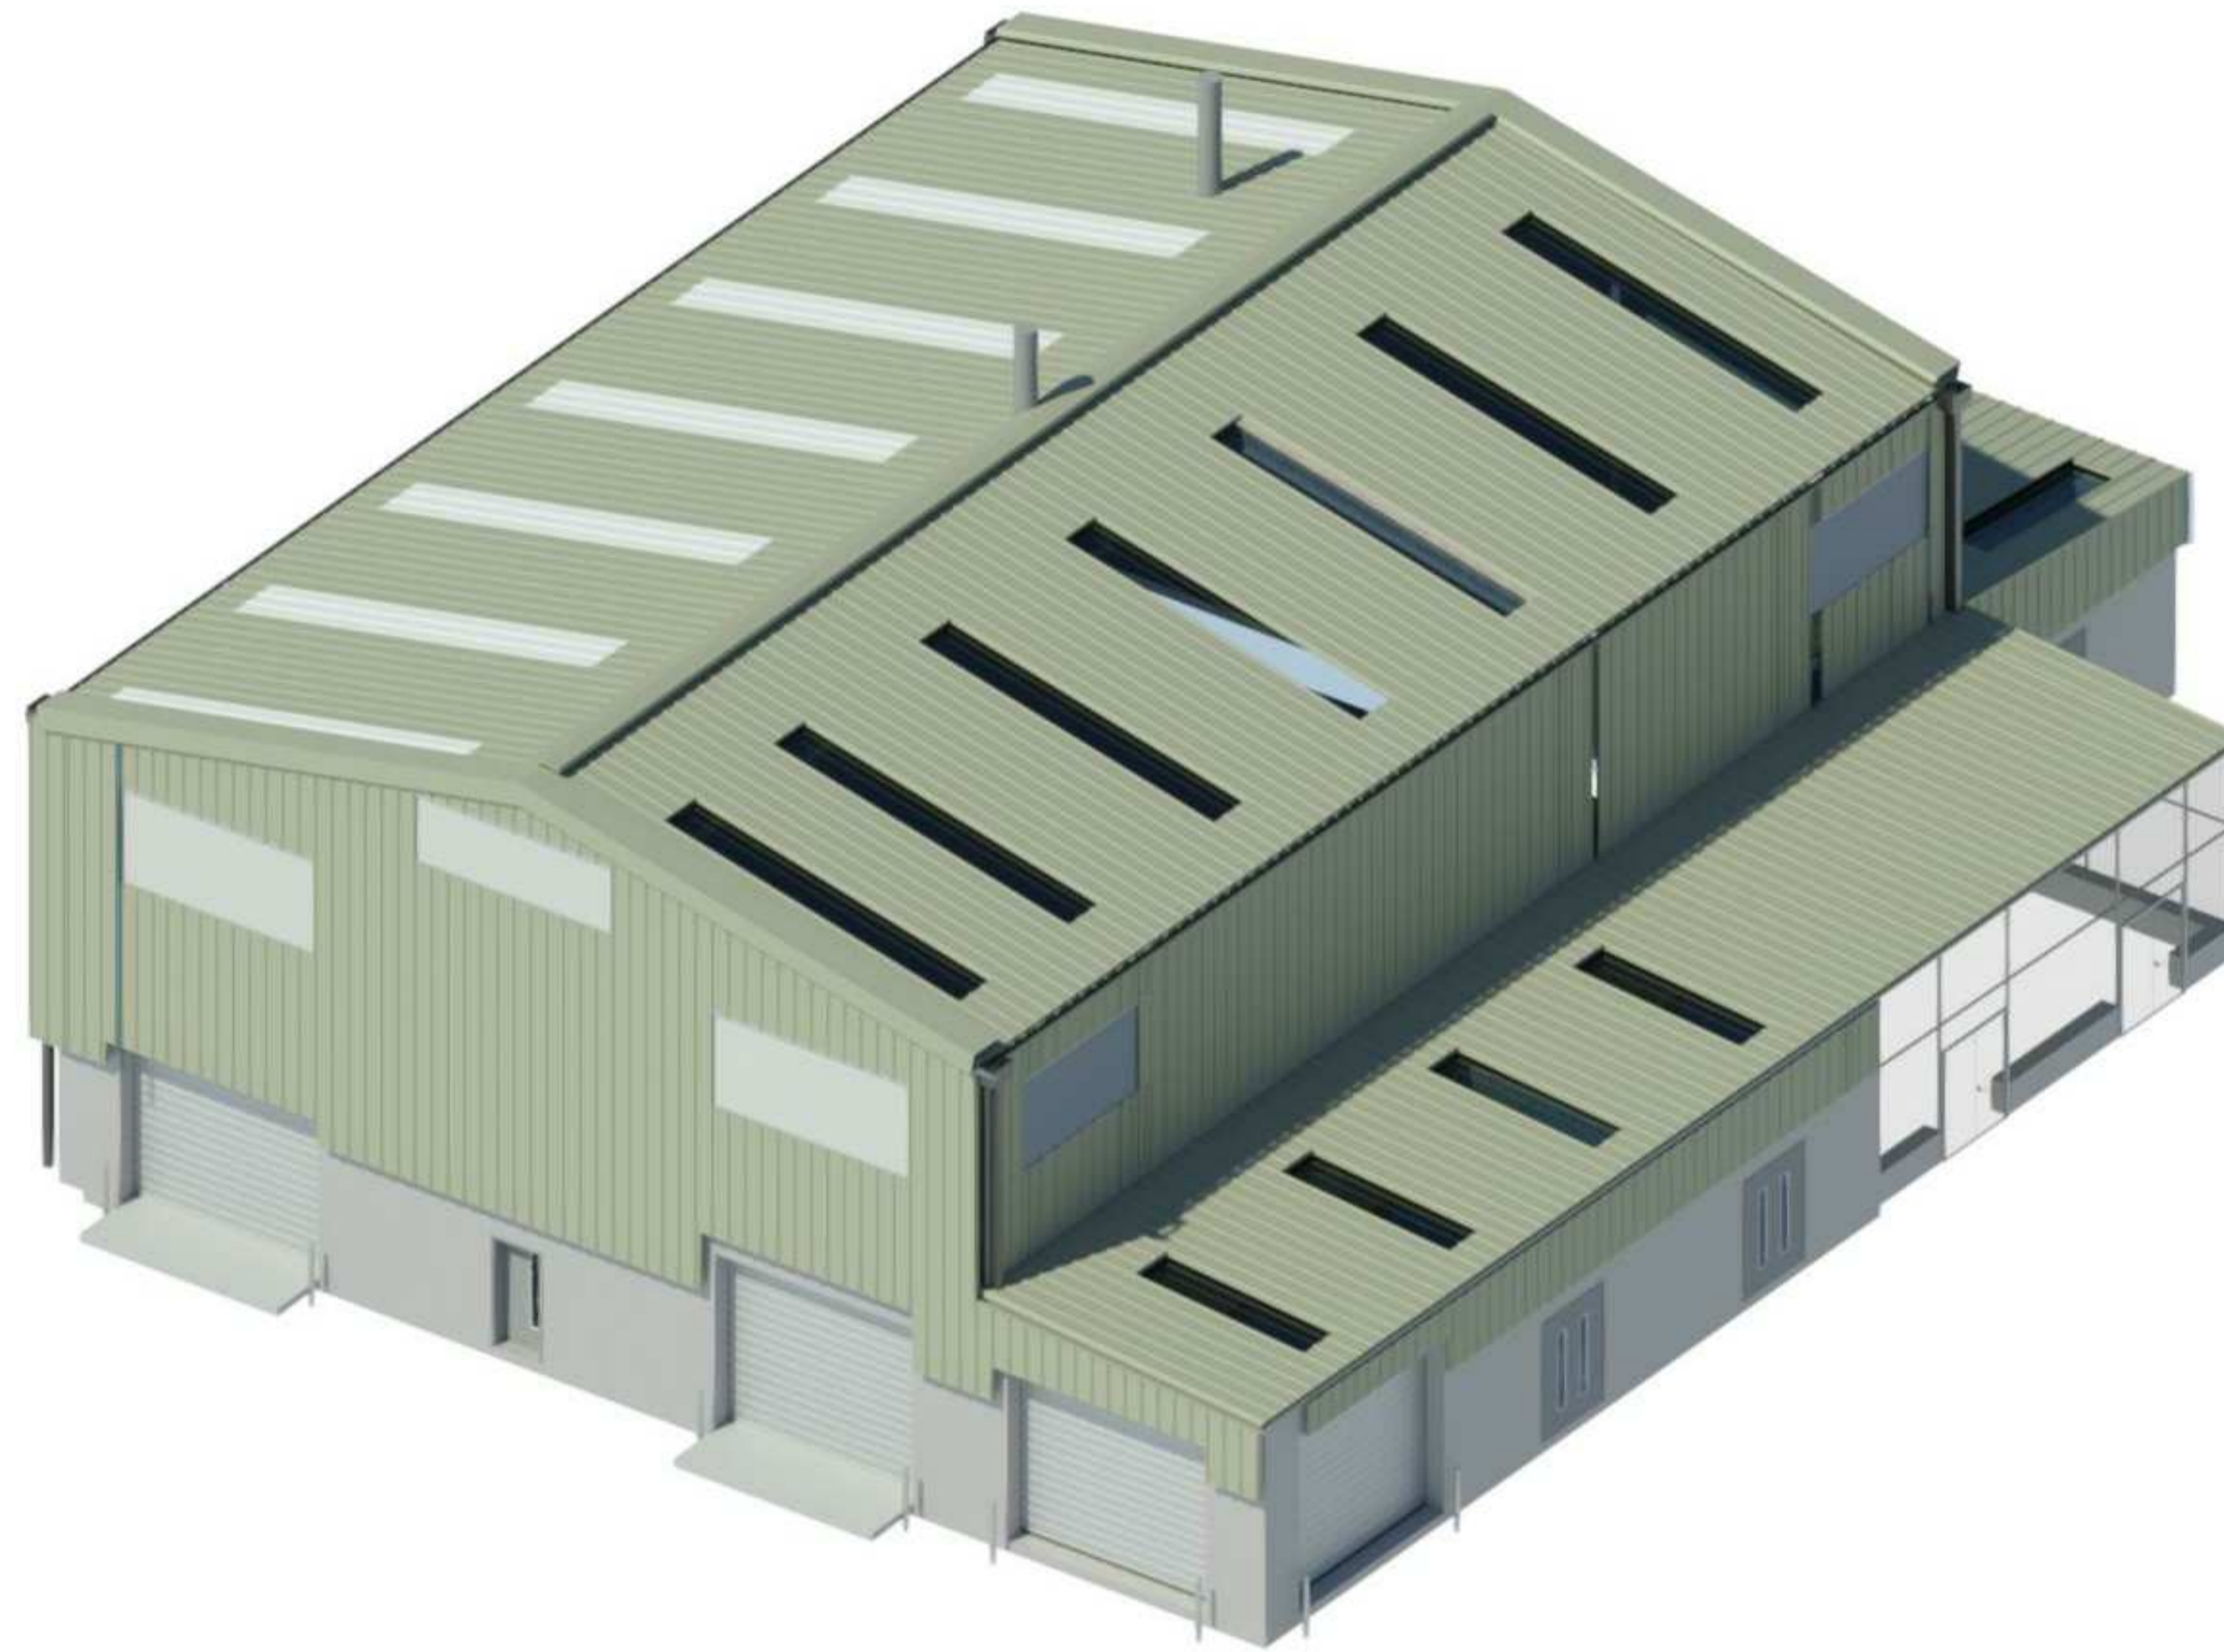

3D OVERVIEW

C	ISSUED FOR PLANNING	AD	NK	14/05/20
B	ISSUED FOR COMMENT	RN	NK	22/11/19
A	ISSUED FOR TENDER	RN	NK	24/09/19

REV.	DESCRIPTION	BY.	APPR.	DATE
------	-------------	-----	-------	------

THIS DOCUMENT IS COPYRIGHT AND THE PROPERTY OF McElROY ASSOCIATES. THIS DOCUMENT IS NOT TO BE REPRODUCED, MODIFIED OR RELAYED IN PART OR IN WHOLE TO ANY OTHER PERSON OR ORGANIZATION WITHOUT THE PRIOR WRITTEN PERMISSION OF McElROY ASSOCIATES.

MEA McElroy Associates
 ENGINEERS TO INDUSTRY
 72 Haddington Road, Ballsbridge, Dublin 6 D06 9000 Fax: 650 9099 E-Mail: info@mea.ie www.mea.ie

CLIENT:
INDAVER

PROJECT:
SITE SUSTAINABILITY PROJECT

TITLE:
**PROPOSED HYDROGEN GENERATION UNIT (HGU)
 BUILDING 3D MEVMS**

DESIGNED: NK	CHECKED: EB	APPROVED: NK
DRAWN: RN	DATE: SEPT 19	SCALE: NA

DRG No:	29043-CD-605	REV:	C
---------	--------------	------	---