



1 ELEVATION 1
0011 SCALE 1: 100 @A1

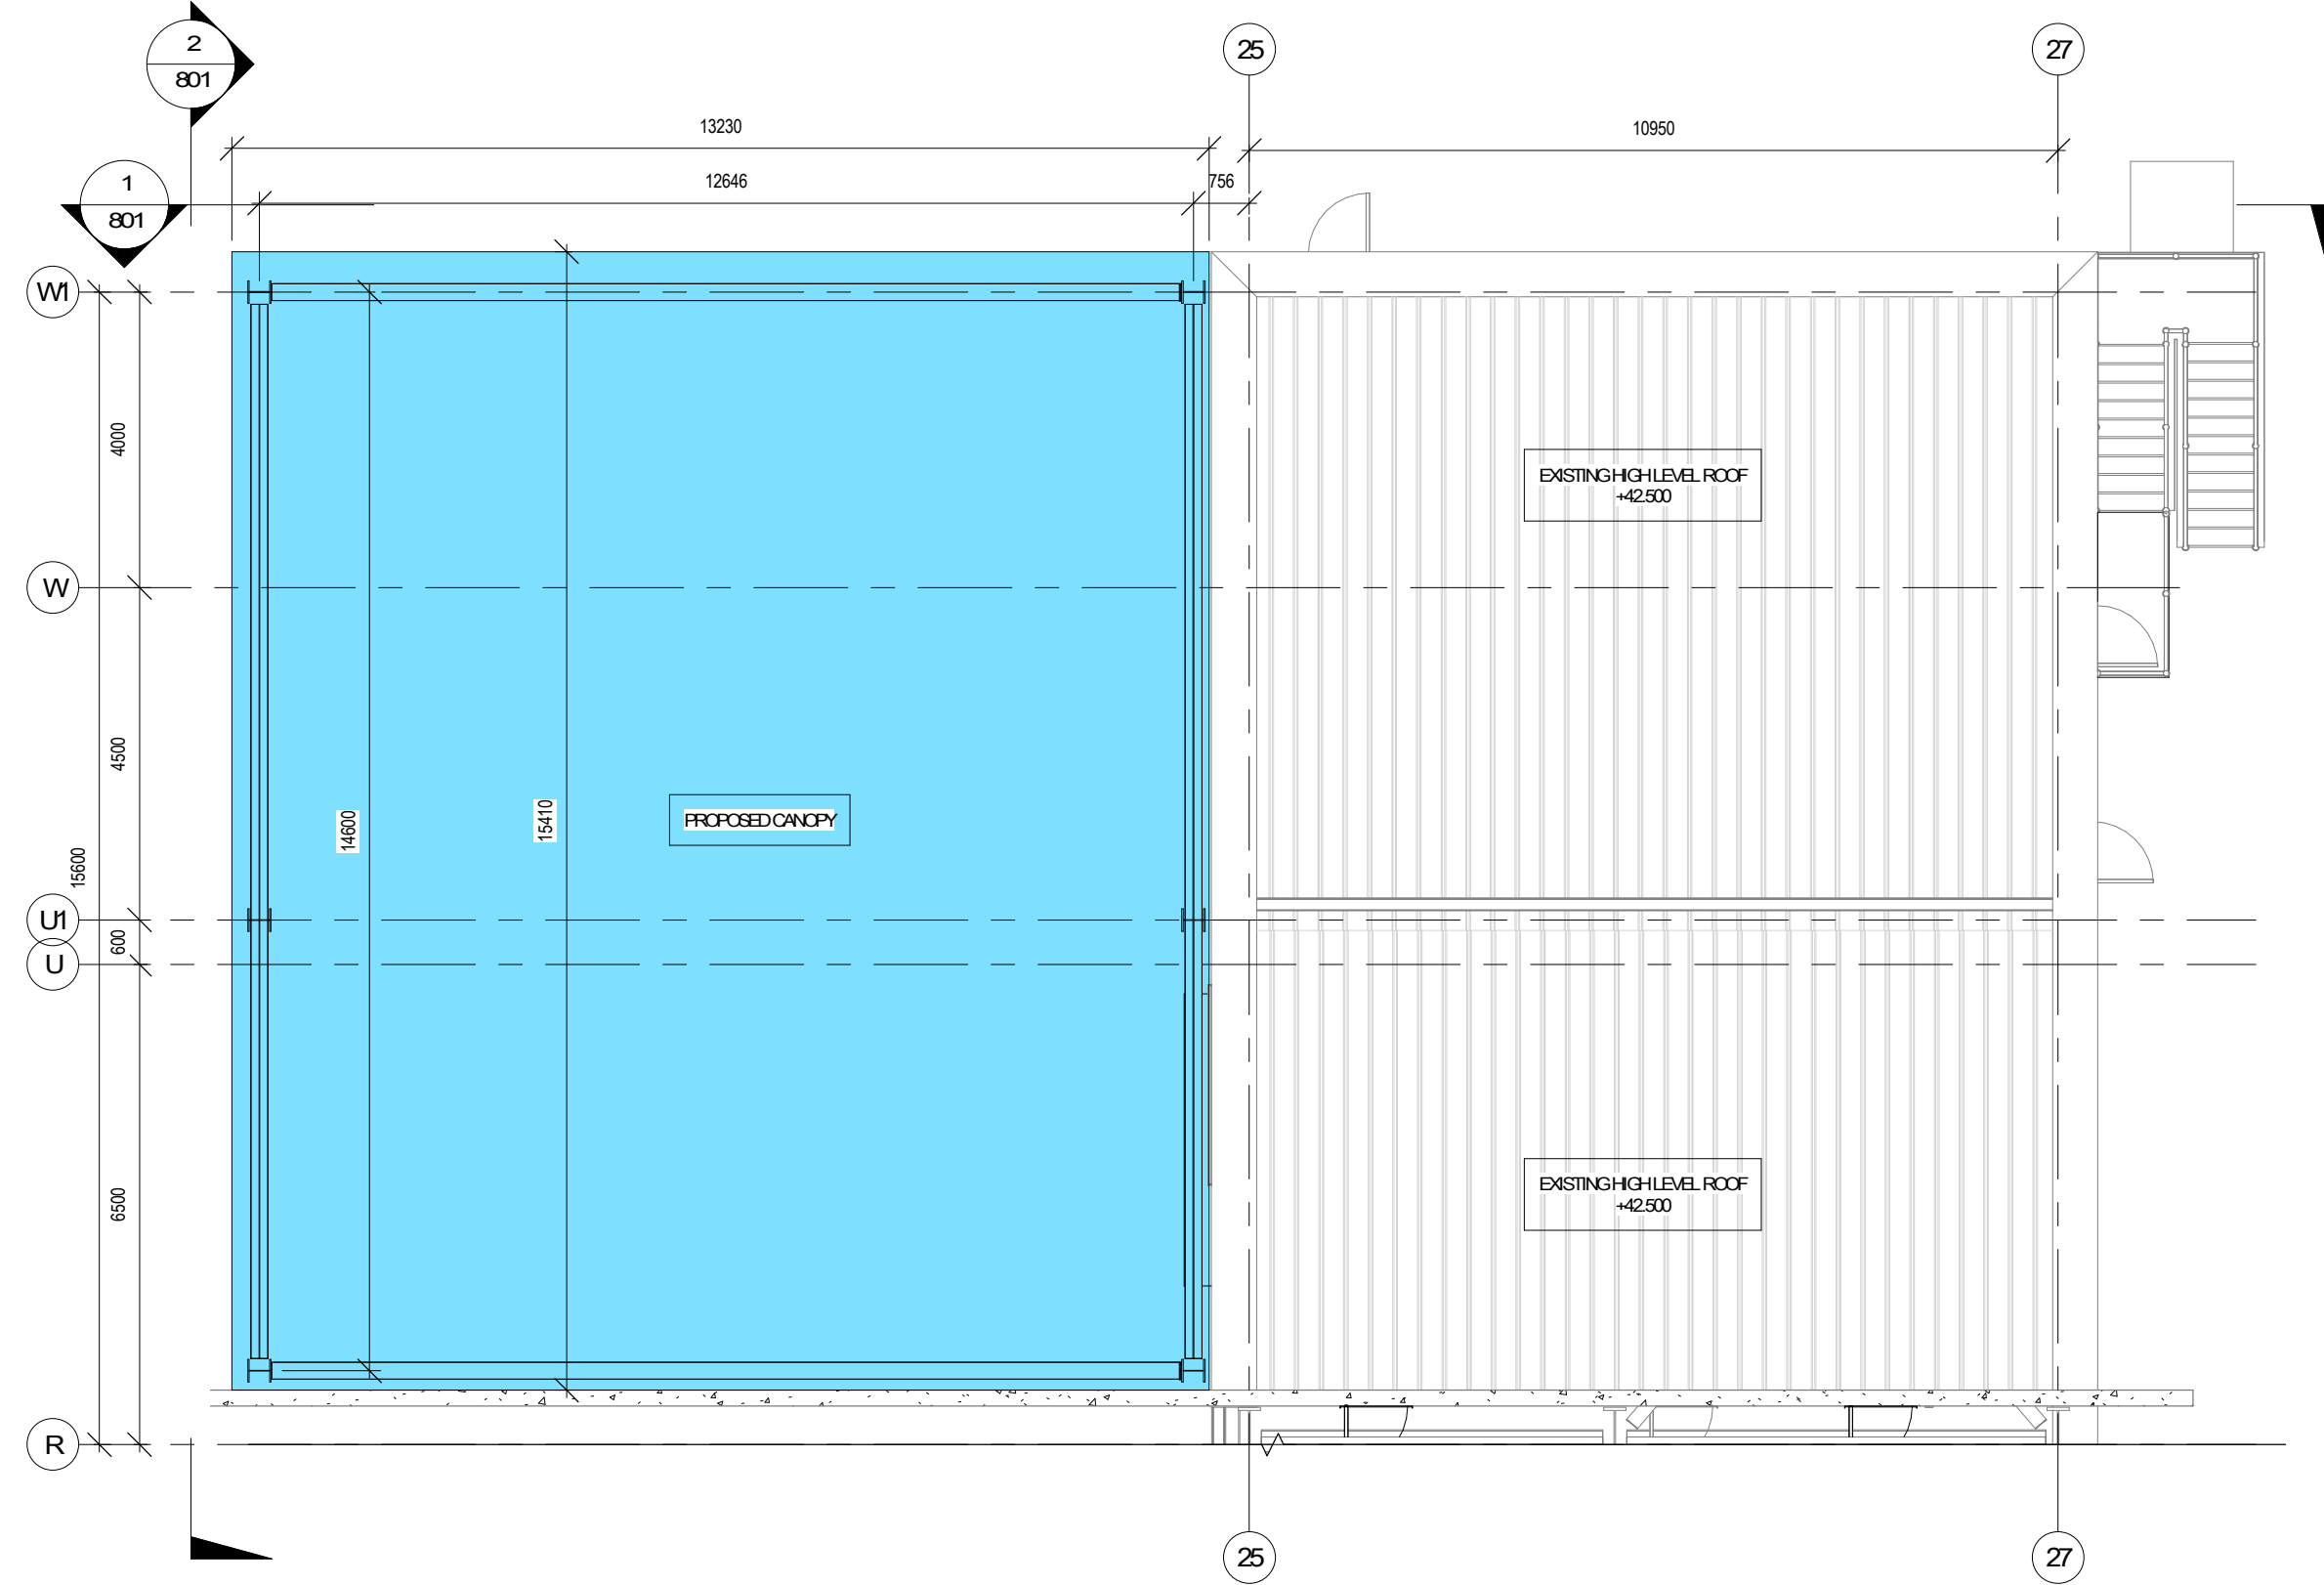

PLAN VIEW
SCALE 1: 100 @A1

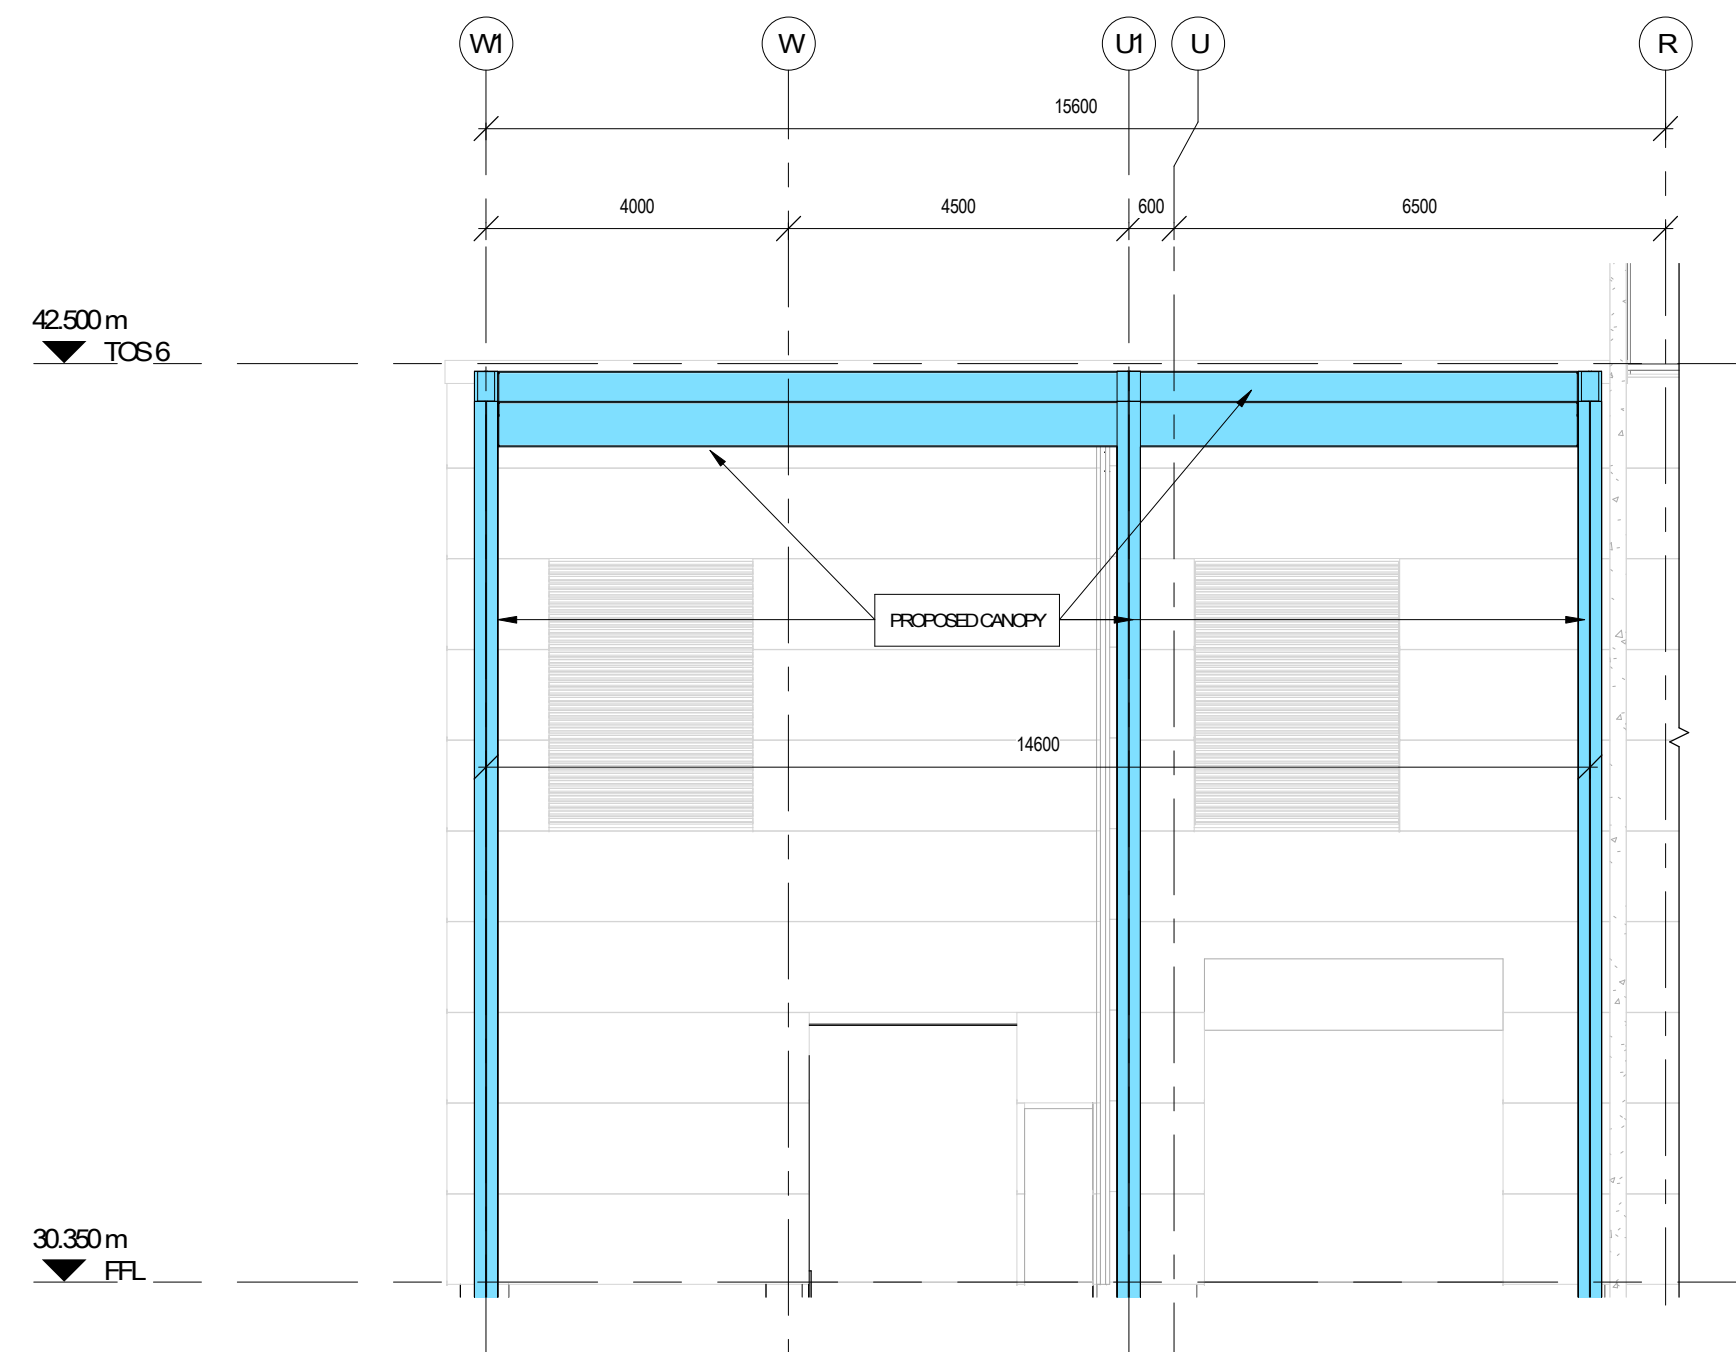

2 ELEVATION 2
801 SCALE 1: 100 @A1

NOTES

- 1 FOR STANDARD NOTES REFER TO DRAWING N 29043/CD/000
- 2 THIS DRAWING SHALL BE READ IN CONJUNCTION WITH ALL RELEVANT ARCHITECTURAL, SERVICES AND M.E.A. DRAWINGS
- 3 ALL DIMENSIONS ARE IN MILLIMETRES UNLESS OTHERWISE NOTED. LEVELS ARE STRUCTURAL LEVELS IN METRES TO ORDINANCE DATUM. THIS DRAWING MUST NOT BE SCALED.

F	REVISED AND ISSUED FOR PLANNING	DS	JMD	15/06/20
E	CANOPY REVISED AND ISSUED FOR PLANNING	DS	JMD	26/05/20
D	REVISED AND ISSUED FOR PLANNING	DS	JMD	19/05/20
C	ISSUED FOR PLANNING	AD	NK	14/05/20
B	ISSUED FOR INFORMATION	RN	NK	09/11/19
A	ISSUED FOR INFORMATION	RN	NK	22/10/19

THIS DOCUMENT IS COPYRIGHT AND THE PROPERTY OF McElroy Associates. THIS DOCUMENT IS NOT TO BE REPRODUCED, MODIFIED OR RE-USED IN ANY FORM OR BY ANY MEANS, WITHOUT THE PRIOR WRITTEN PERMISSION OF McElroy Associates.

MEA McElroy Associates
ENGINEERS TO INDUSTRY
72 Haddington Road, Ballsbridge, D16 H2T6, Dublin 4, Ireland
Tel: 01 261 9000 Fax: 01 261 9009 Email: info@mea.ie Web: www.mea.ie

CLIENT:
INDAVER

PROJECT:
SITE SUSTAINABILITY PROJECT

TITLE:
PROPOSED CANOPY OVER PRE-TREATMENT ACCESS AREA

DESIGNED: JMD	CHECKED: JMD	APPROVED: NK
DRAWN: DS	DATE: MAY 20	SCALE: 1: 100
DRG No: 29043-CD-801	REV: F	