




IMPORTANT : It is the responsibility of the Contractor to check and agree with Frank Fox & Associates all levels, datum and reference points prior to commencement of contract. This drawing shall not be altered or copied without the consent of Frank Fox & Associates.

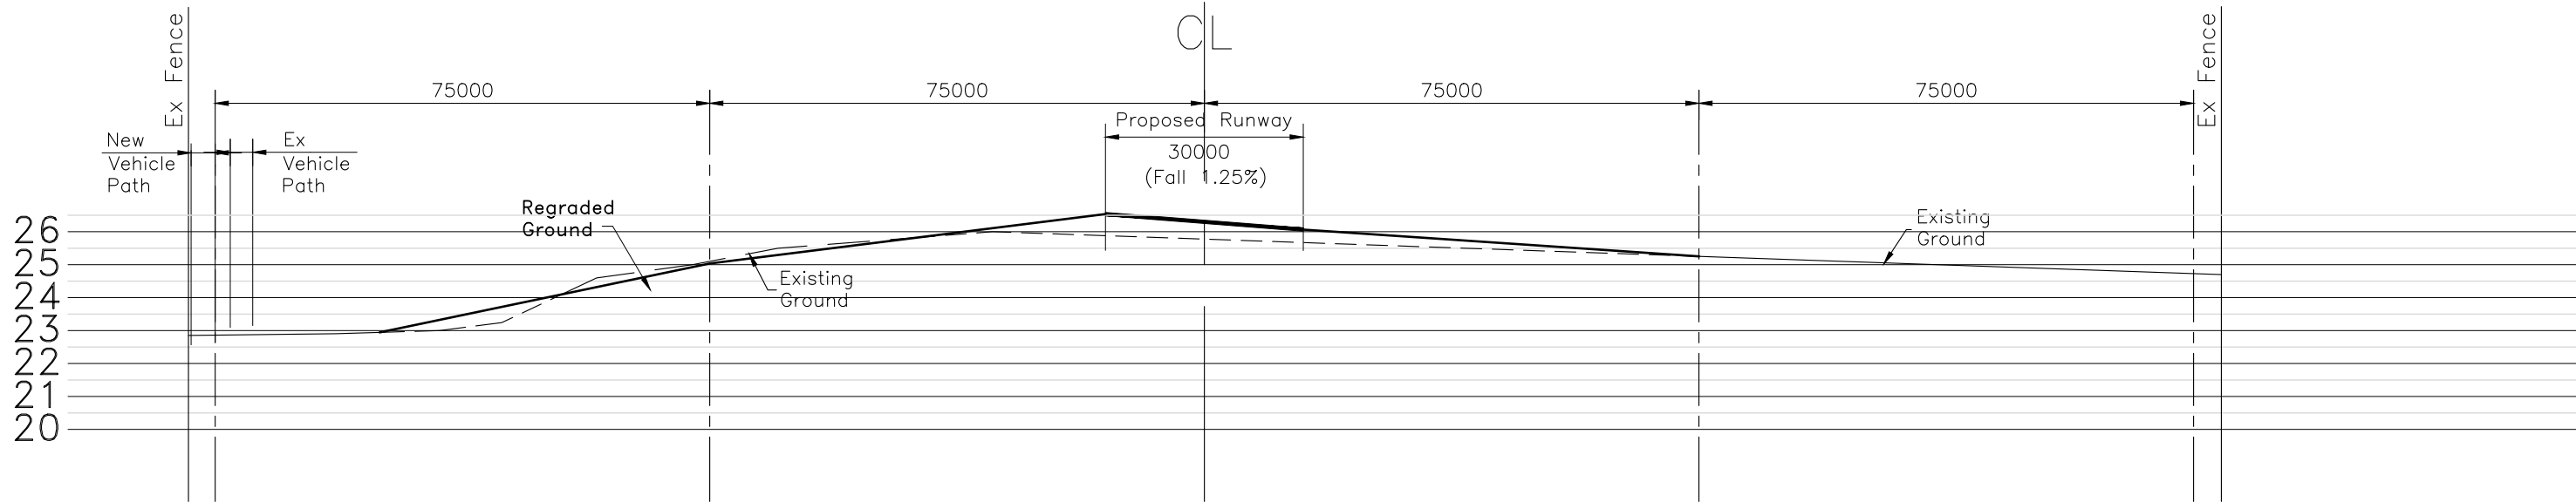


SECTION 1-1
(SECTION THRU CH 1300)

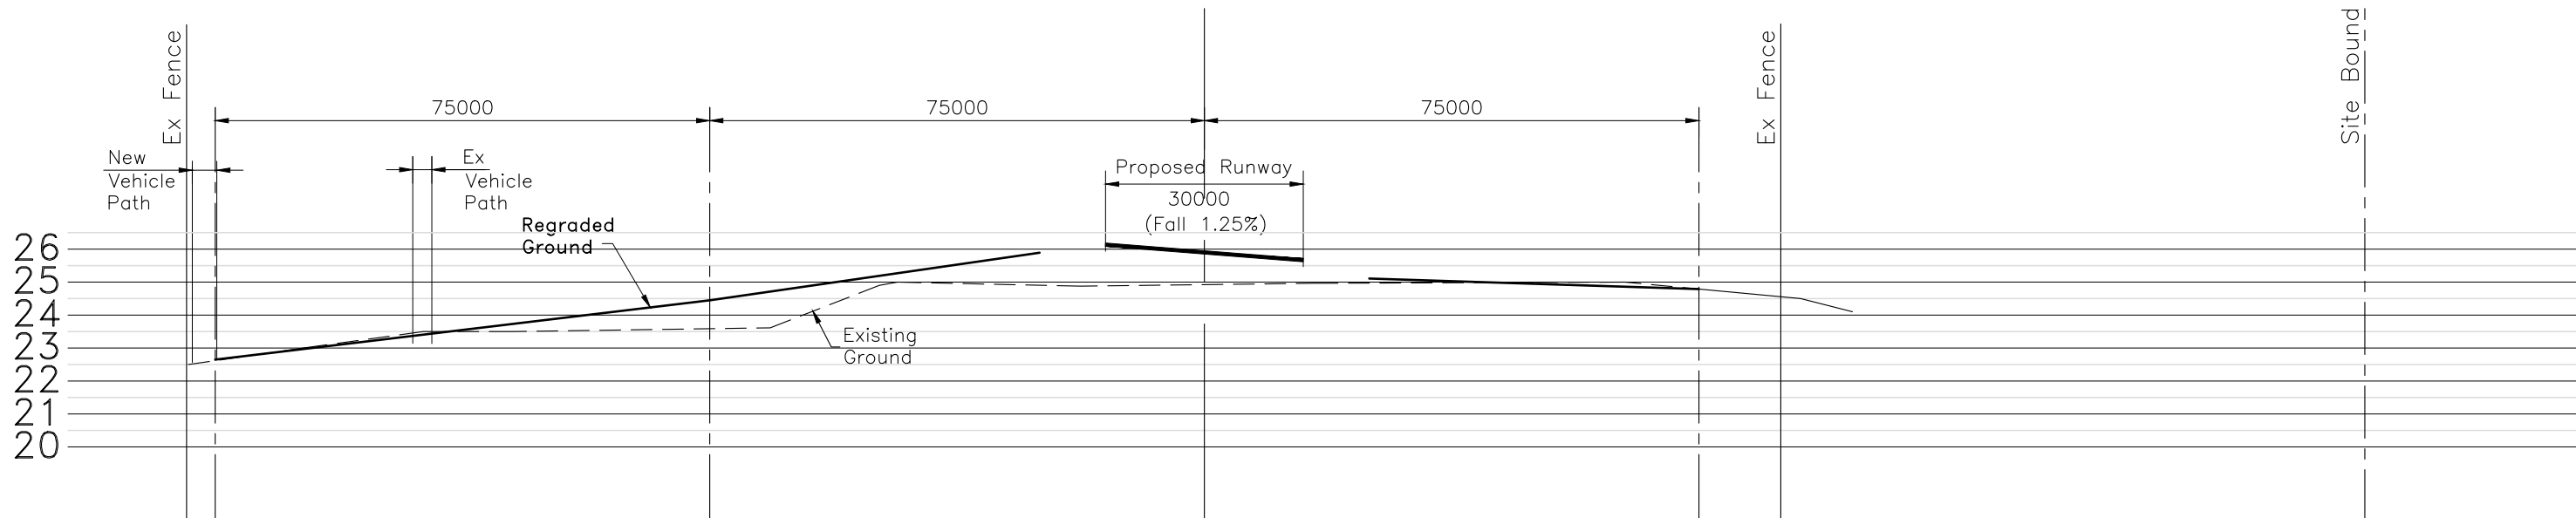

SECTION 2-2
(SECTION THRU CH 1375)

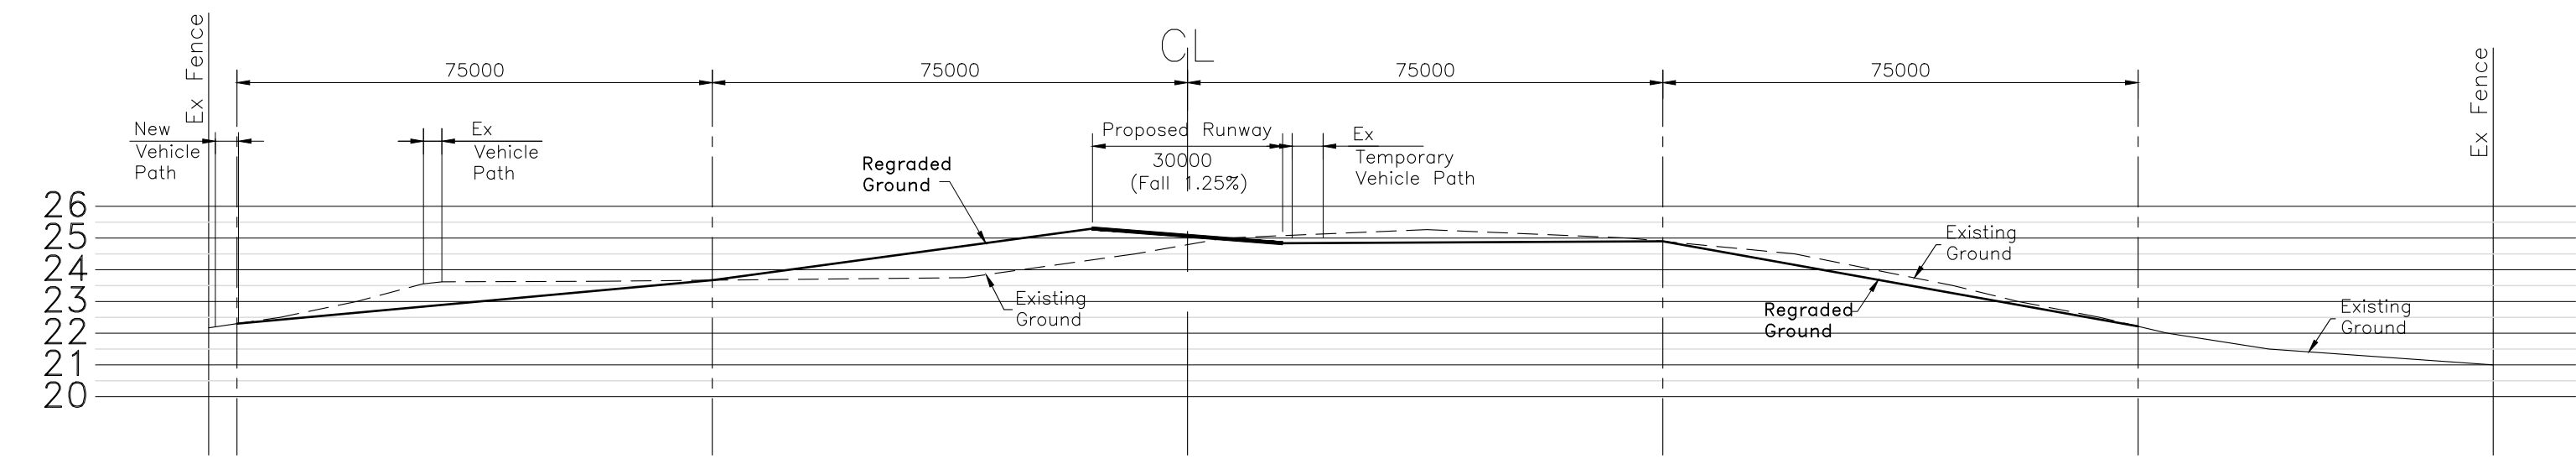

SECTION 3-3
(SECTION THRU CH 1490)

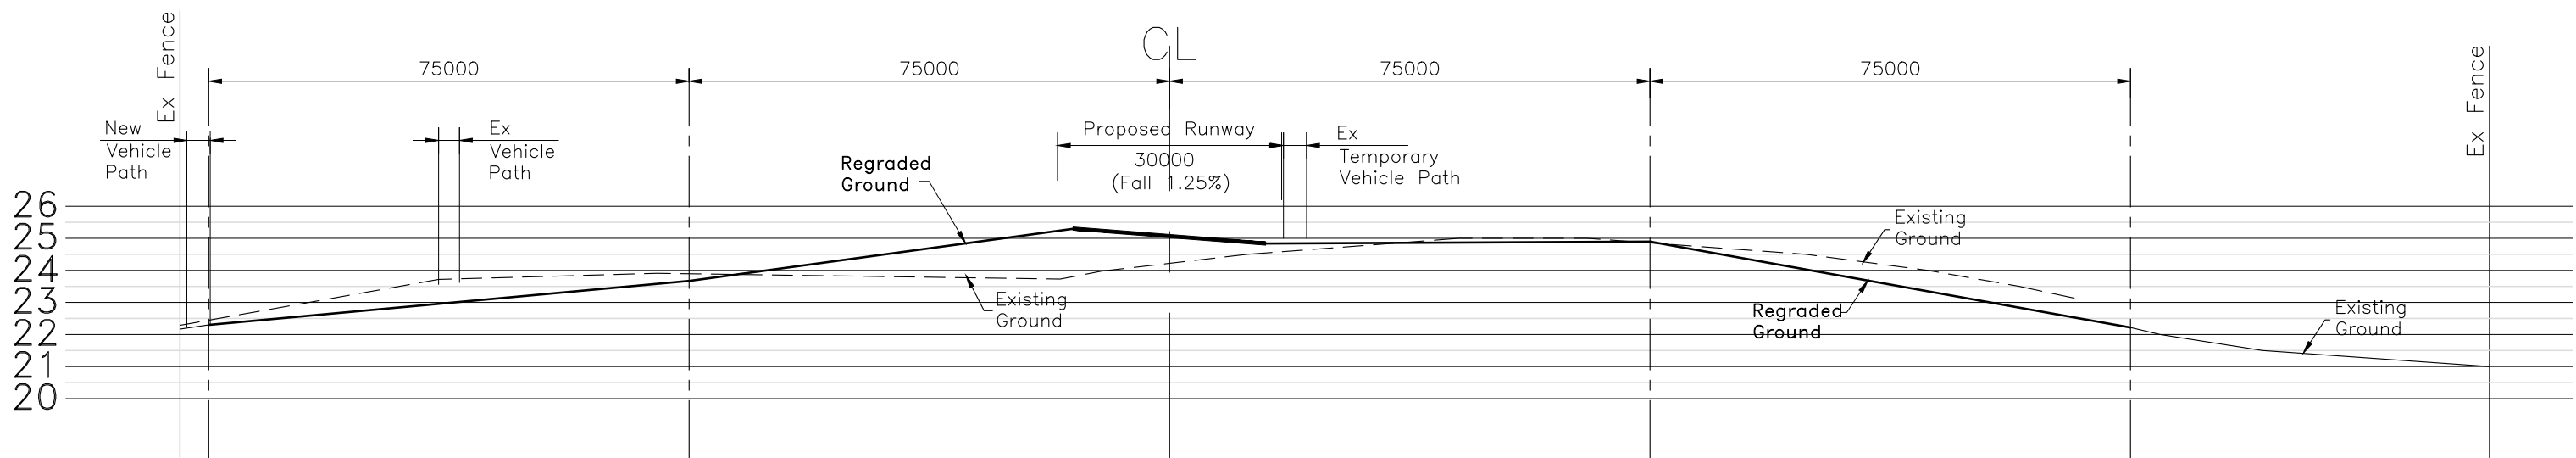

SECTION 4-4 (SECTION THRU CH 1540)

NOTES:

This drawing is not to be scaled:
Figured dimensions only are to be taken from this drawing.
All setting out dimensions are to be checked and confirmed on site prior to commencement of work.
Any discrepancies encountered to be brought to the attention of Frank Fox & Associates without delay.
IF IN DOUBT ASK.I

NOTES:

1. THIS DRAWING IS TO BE READ IN CONJUNCTION WITH BOTH THE ARCHITECTS AND F.FOX & ASSOCIATES RELEVANT DRAWINGS AND SPECIFICATIONS.
2. ALL DIMENSIONS TO BE CHECKED AND CONFIRMED ON SITE PRIOR TO COMMENCEMENT OF CONTRACT. ANY DISCREPANCIES FOUND TO BE BROUGHT TO THE ATTENTION OF F.FOX & ASSOCIATES WITHOUT DELAY.
3. ALL CONCRETE WORKS TO BE CARRIED OUT IN ACCORDANCE WITH B.S. 8110. CONCRETE GRADE TO BE 35N/mm² U.O.N. REFER TO CONCRETE SPECIFICATION.
4. ALL BLOCKWORK TO COMPLY WITH I.S. 325 U.O.N. BLOCKWORK TO BE GRADE 5N/mm² U.O.N.



REV	DESCRIPTION	BY	DATE
PROJECT TITLE			
WATERFORD AIRPORT. RUNWAY EXTENSION 2018.			
DWG TITLE			
RUNWAY, SOUTH END CROSS SECTIONS			
DRAWN S.Laaksonen	CHECKED F.Fox	DATE 12.06.2013	SCALES 1:2000
CIVIL & STRUCTURAL CONSULTING ENGINEERS		CAD REF.	
PROJECT No. 218034		DWG No. GAX/01	