




DETAIL SECTION , SCALE 1:50

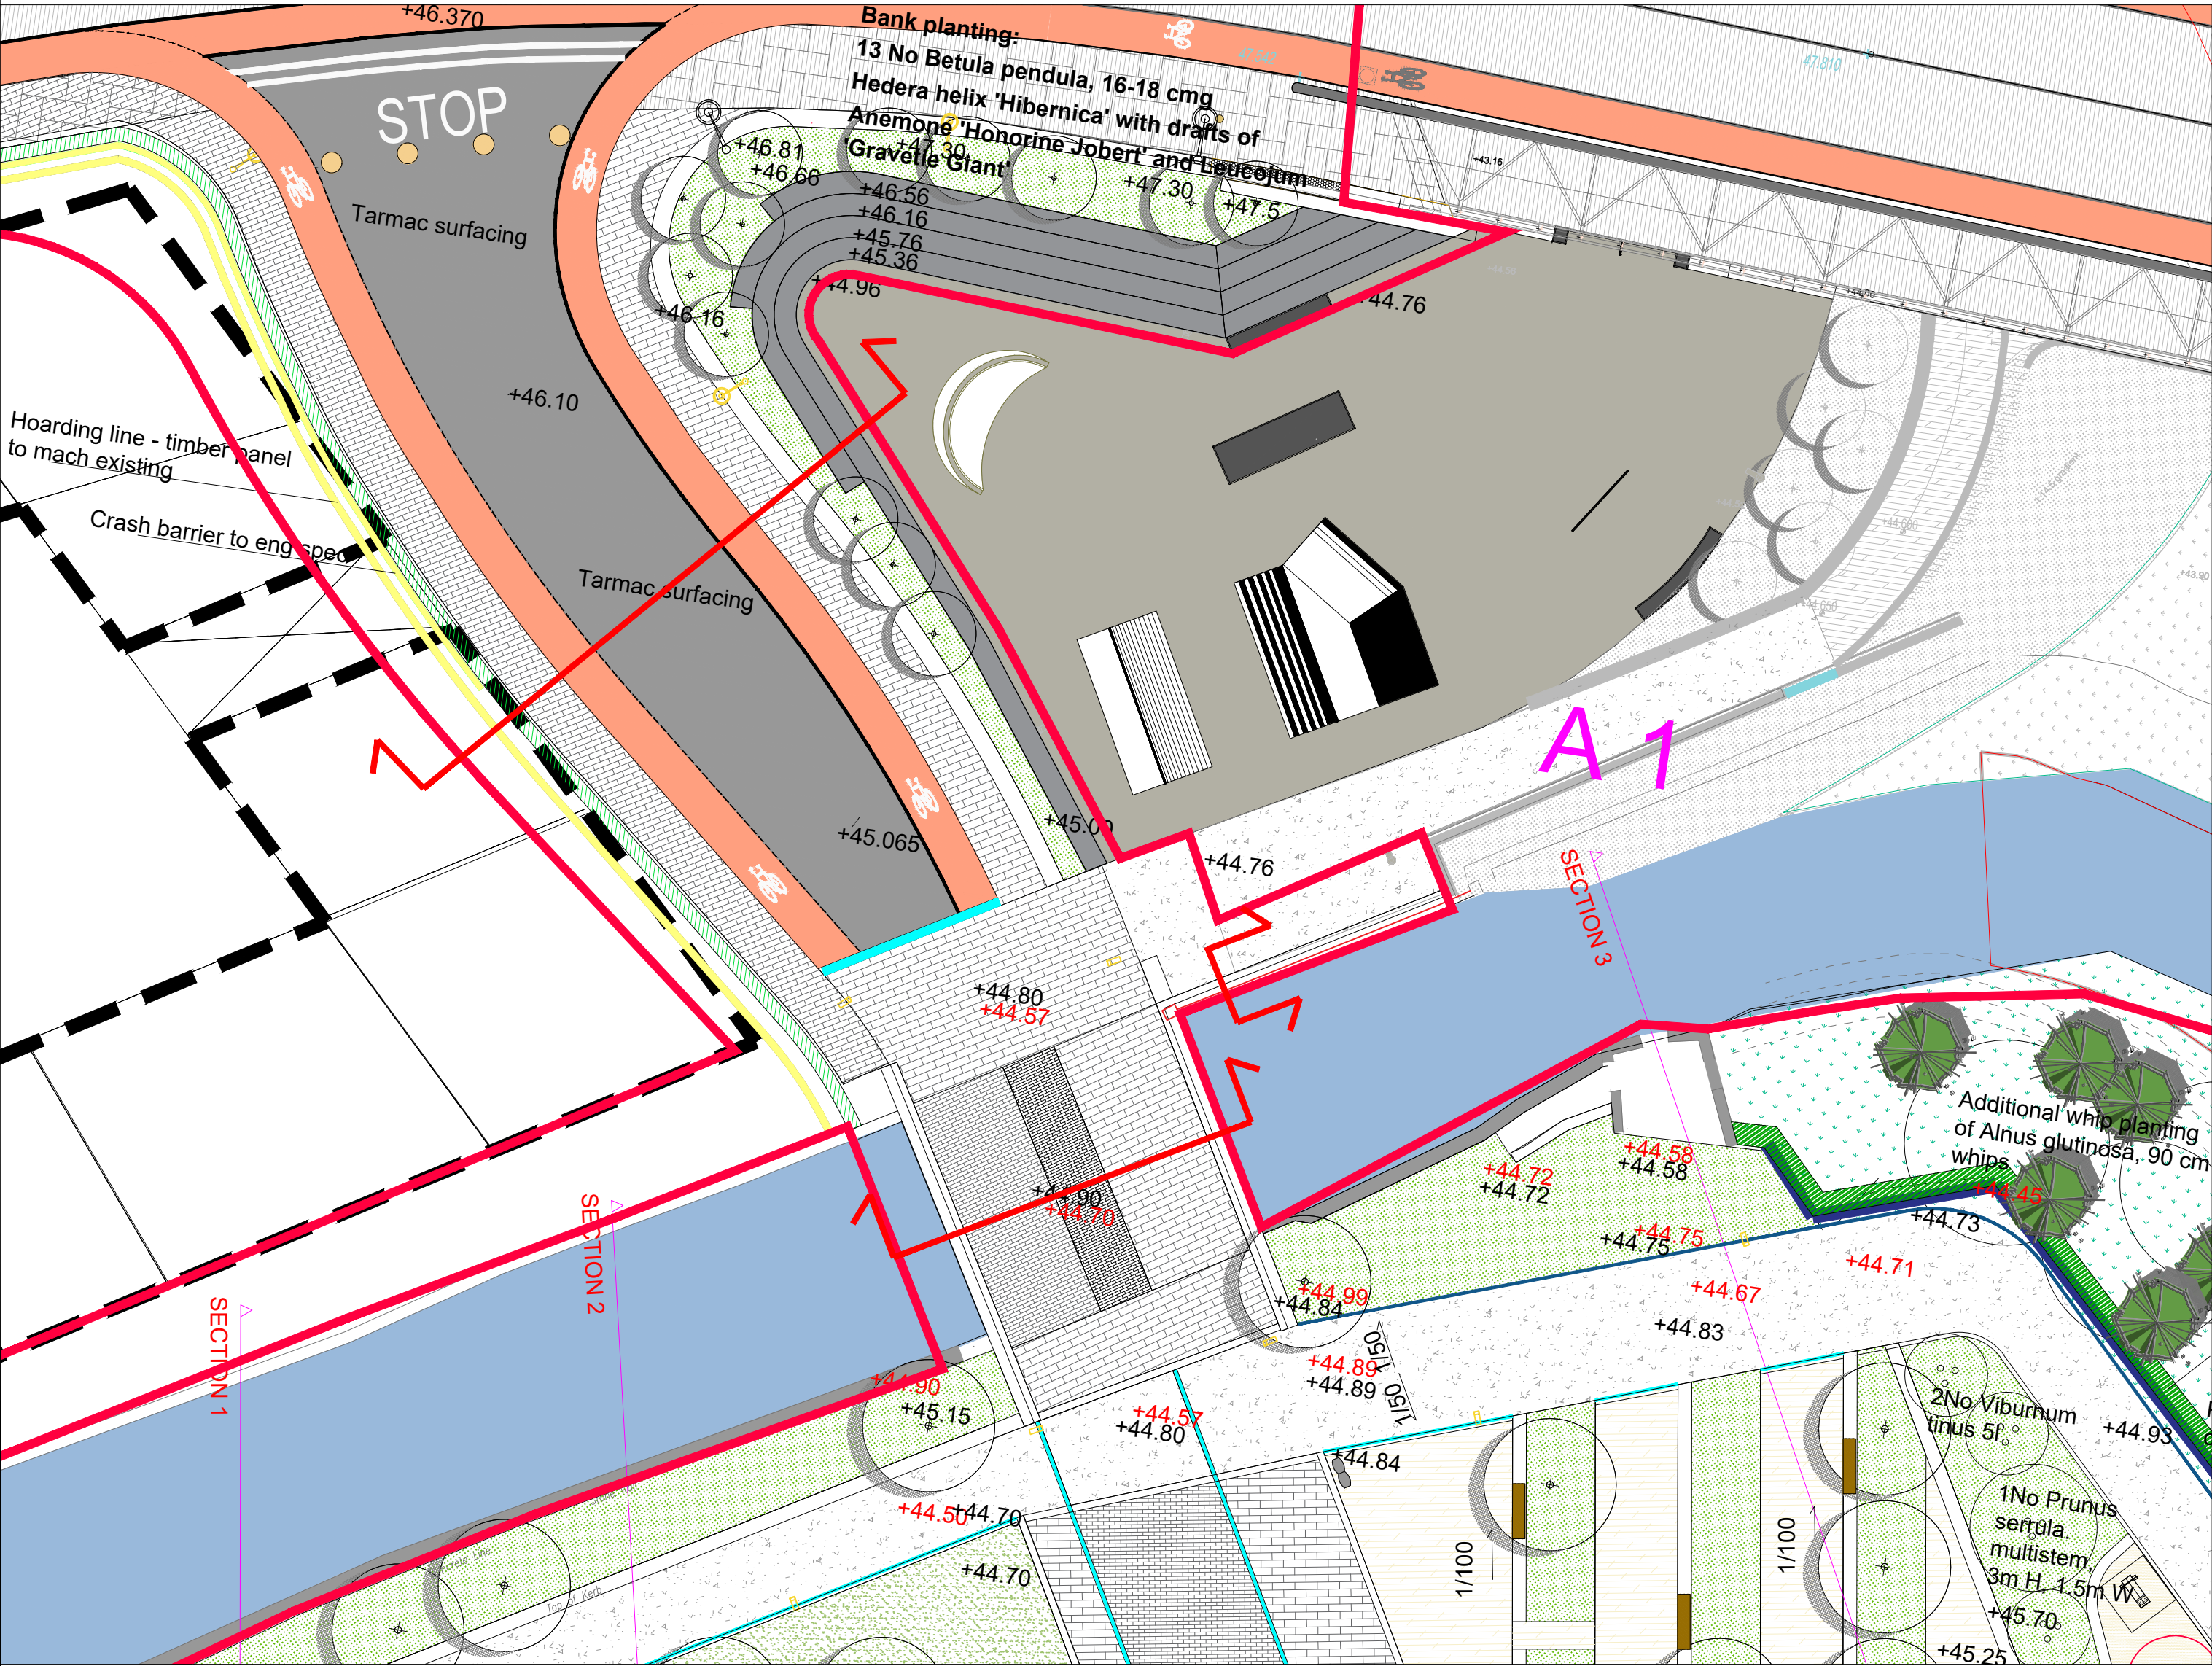


PLAN - SECTIONS LOCATION, EXISTING LEVELS MARKED IN RED, SCALE 1:200

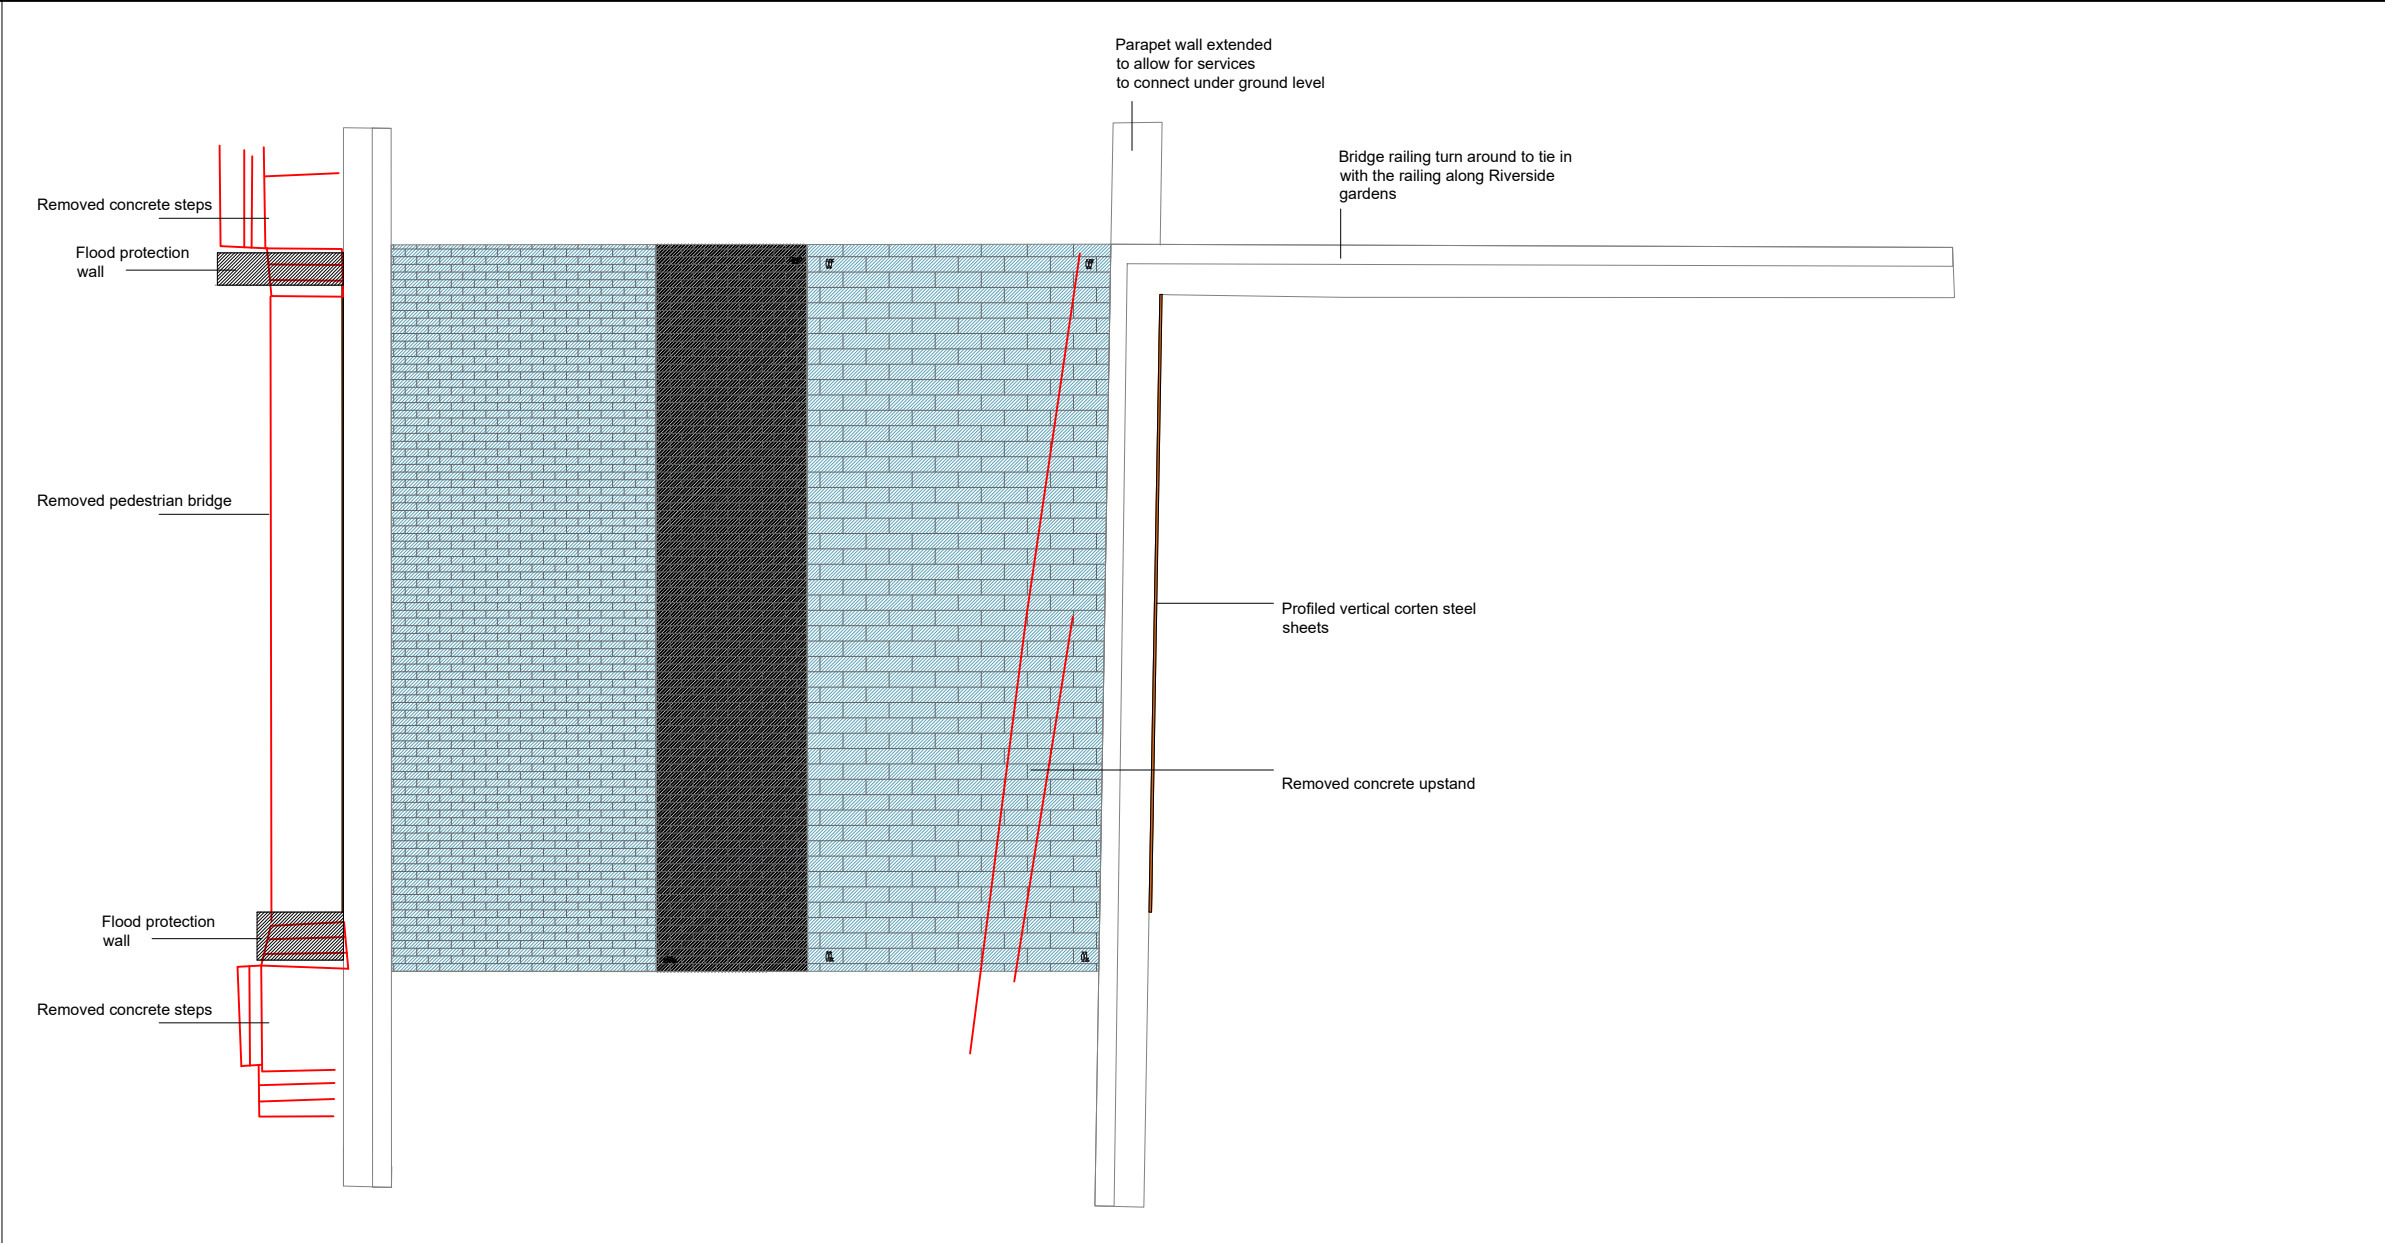


BRIDGE PLAN VIEW, SCALE 1:100

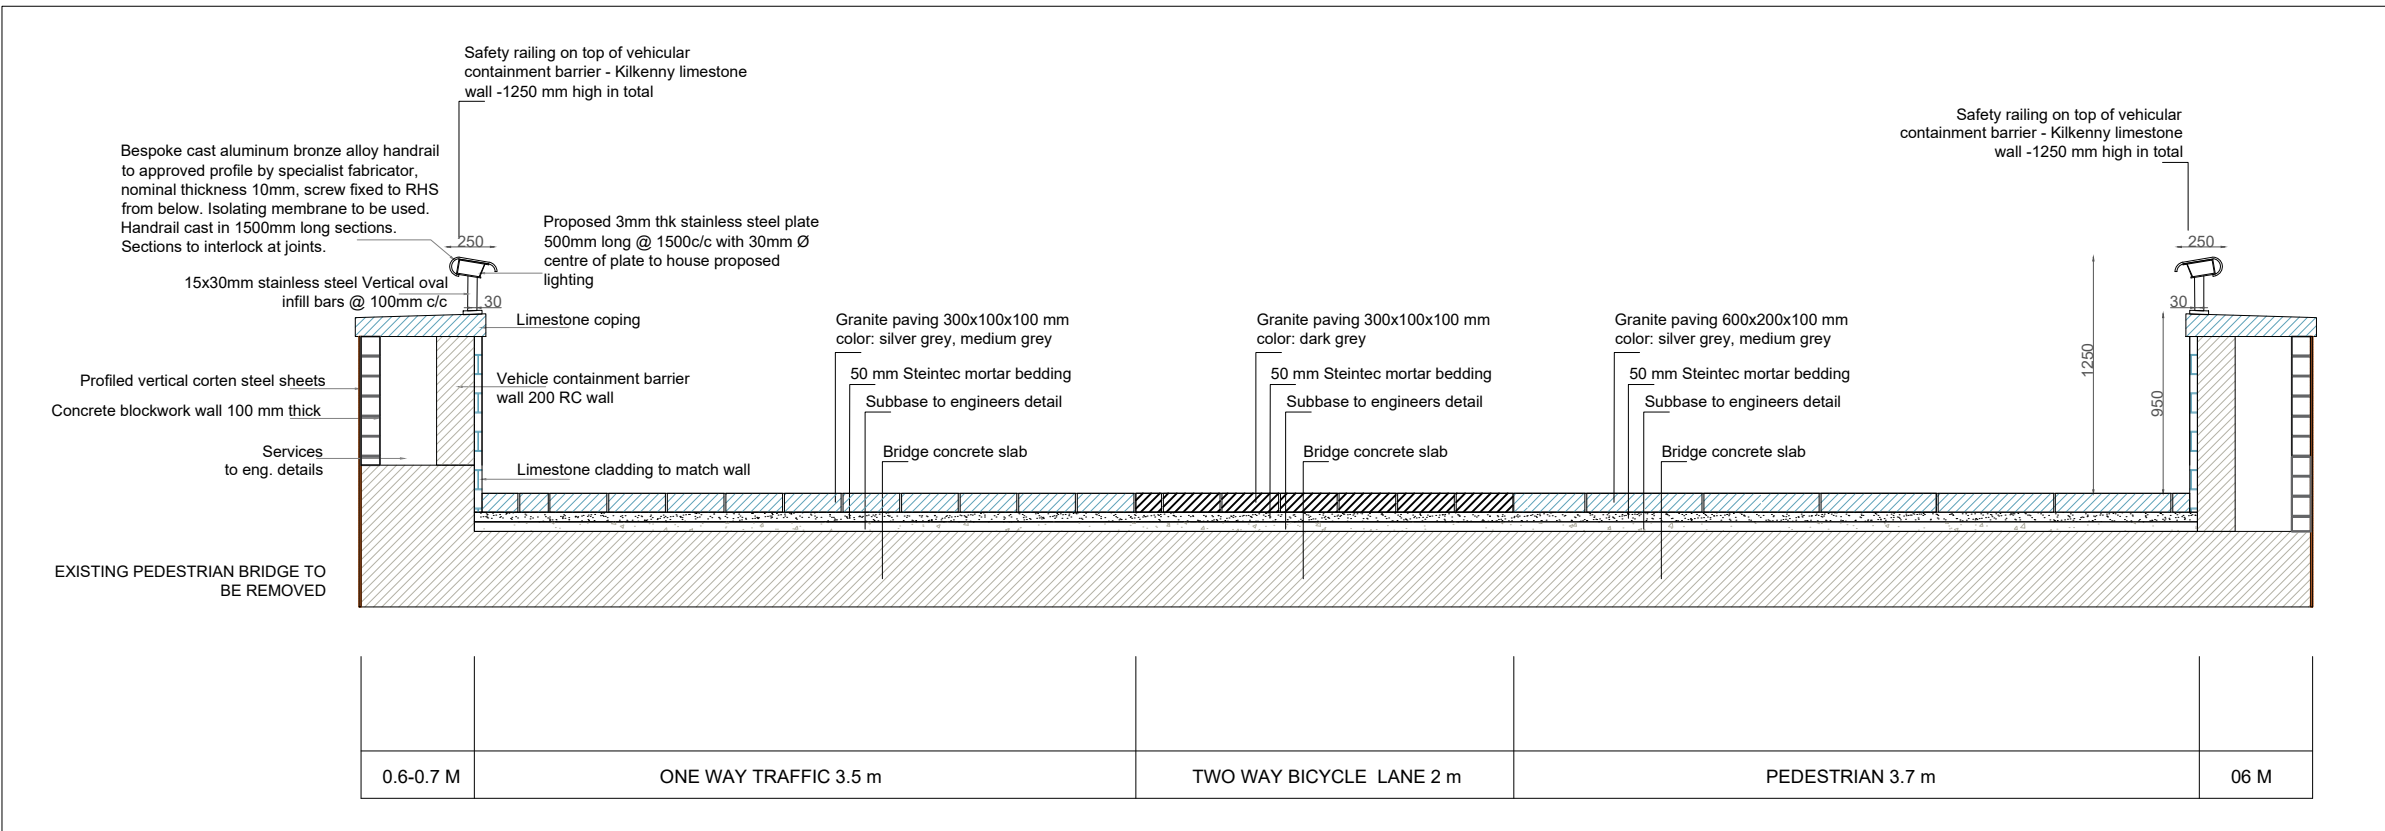


BRIDGE SECTION, SCALE 1:40

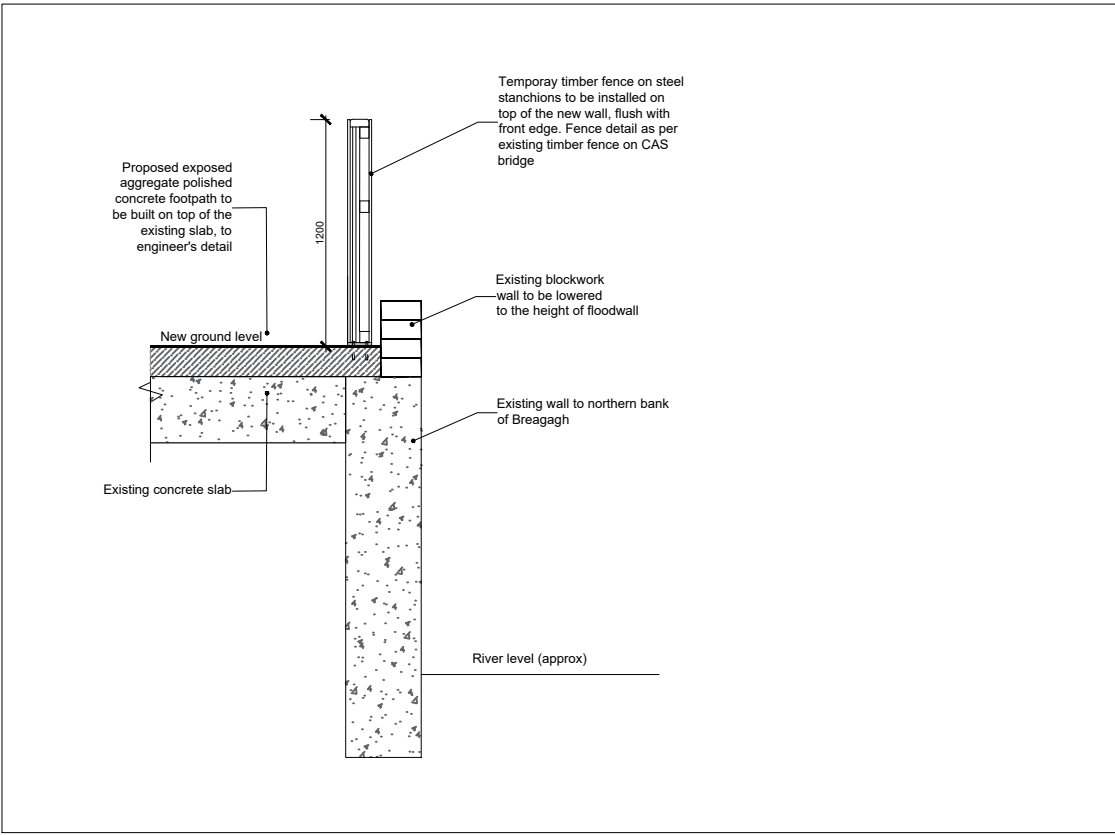

PARAPET WALL DETAIL TEMPORARY SOLUTION UNDER RIVERSIDE GARDENS SCHEME SCALE 1:40

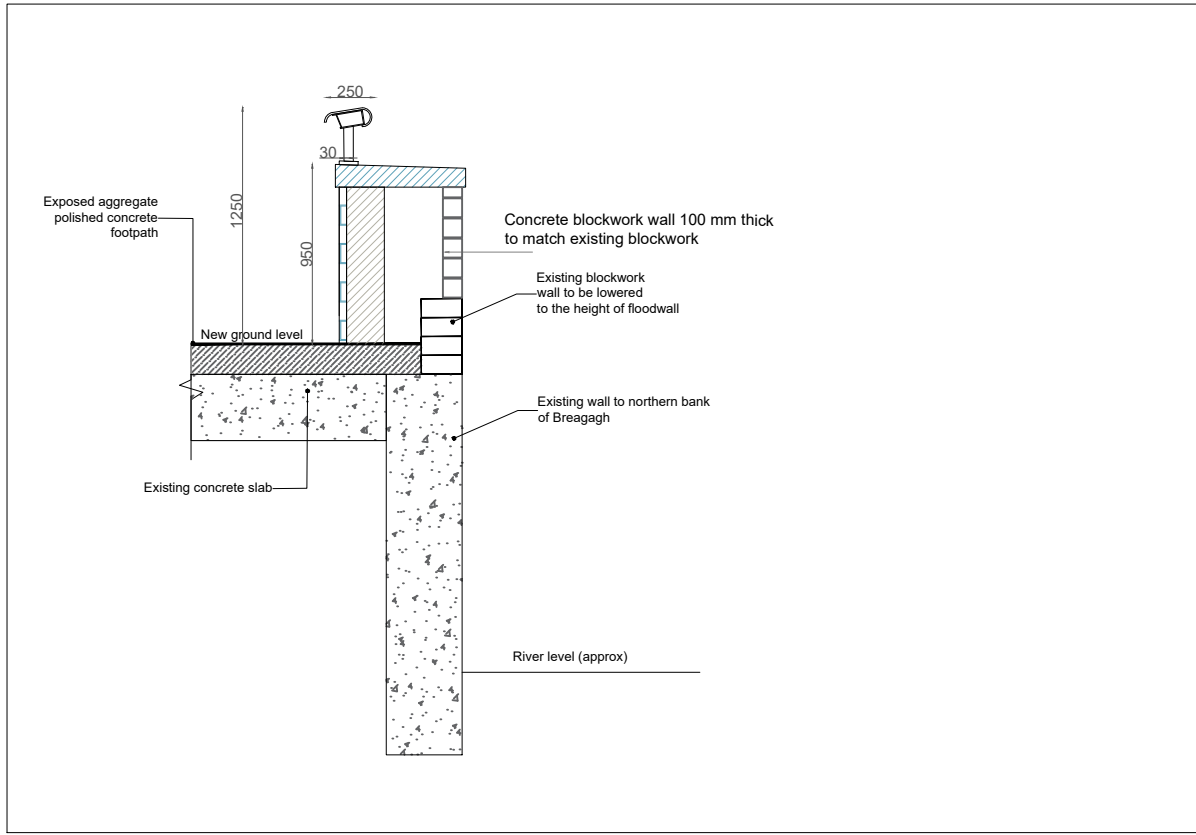

PARAPET WALL FINAL DETAIL TYING IN THE BRIDGE DETAIL. SCALE 1:40

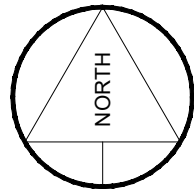

--	--	

AS SHOWN @ A1