



Appendix 14-1 - Figure 1a – Delivery Route on N22 from port at Ringaskiddy

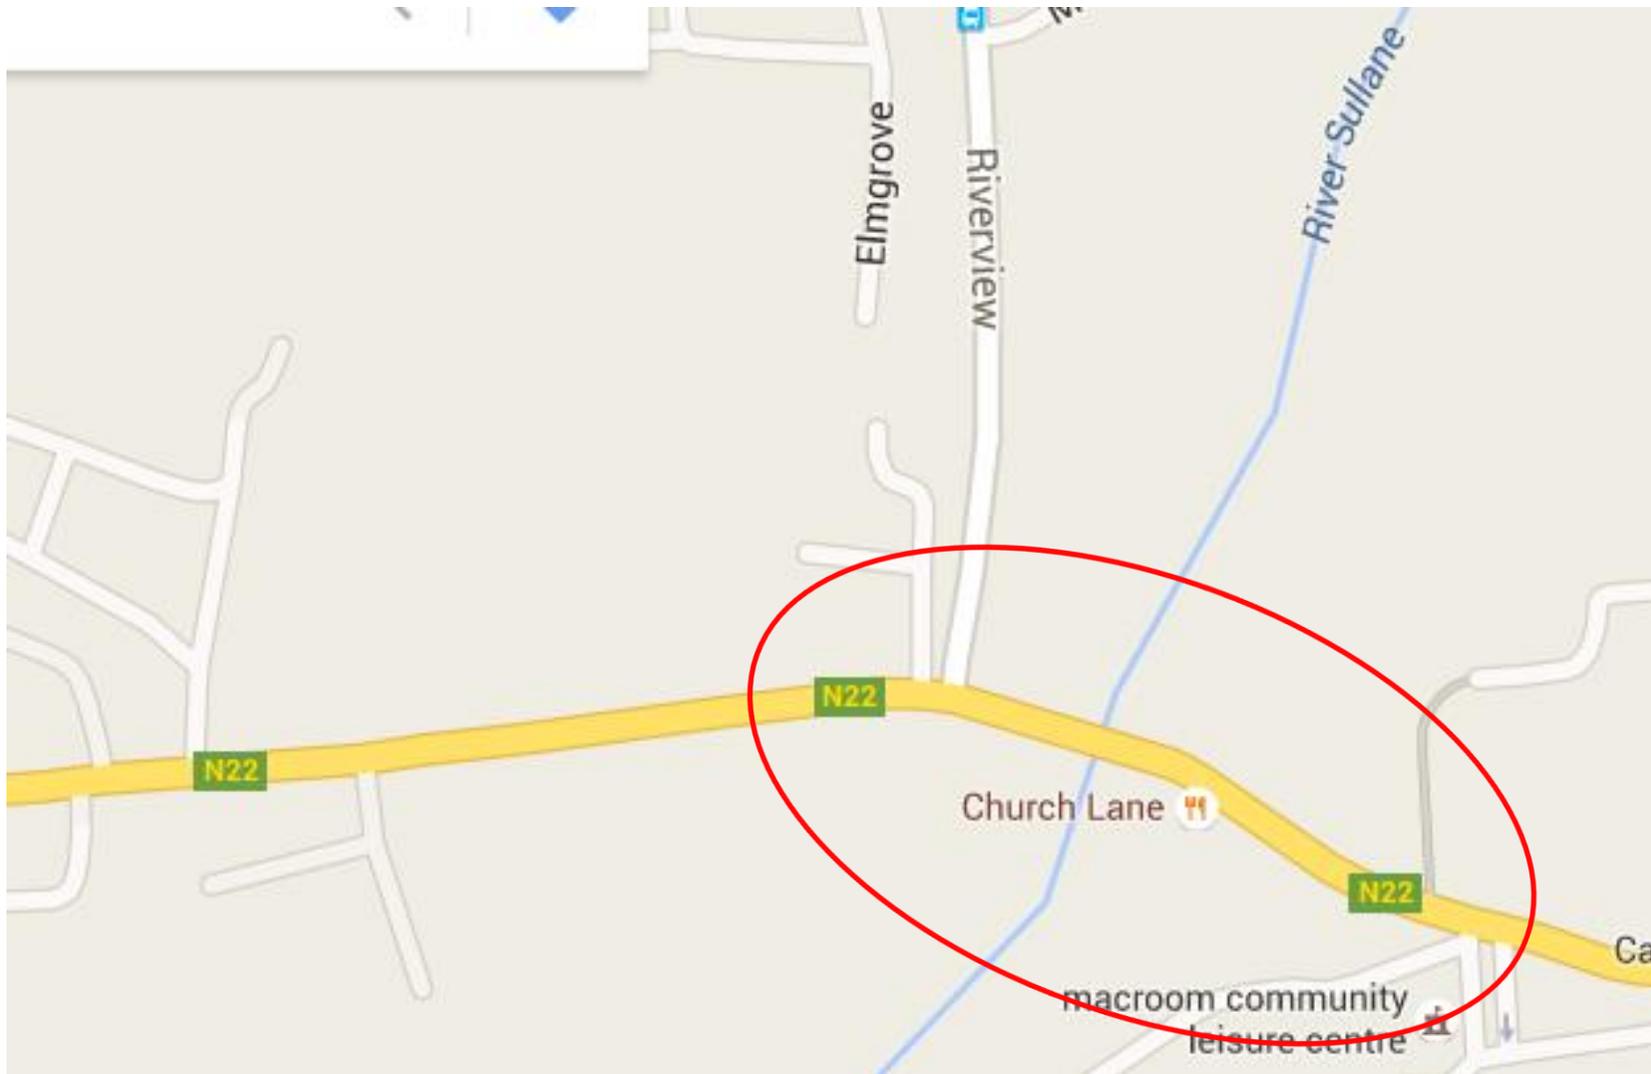

Appendix 14-1 - Figure 1b – Delivery Route on N22 through Macroom

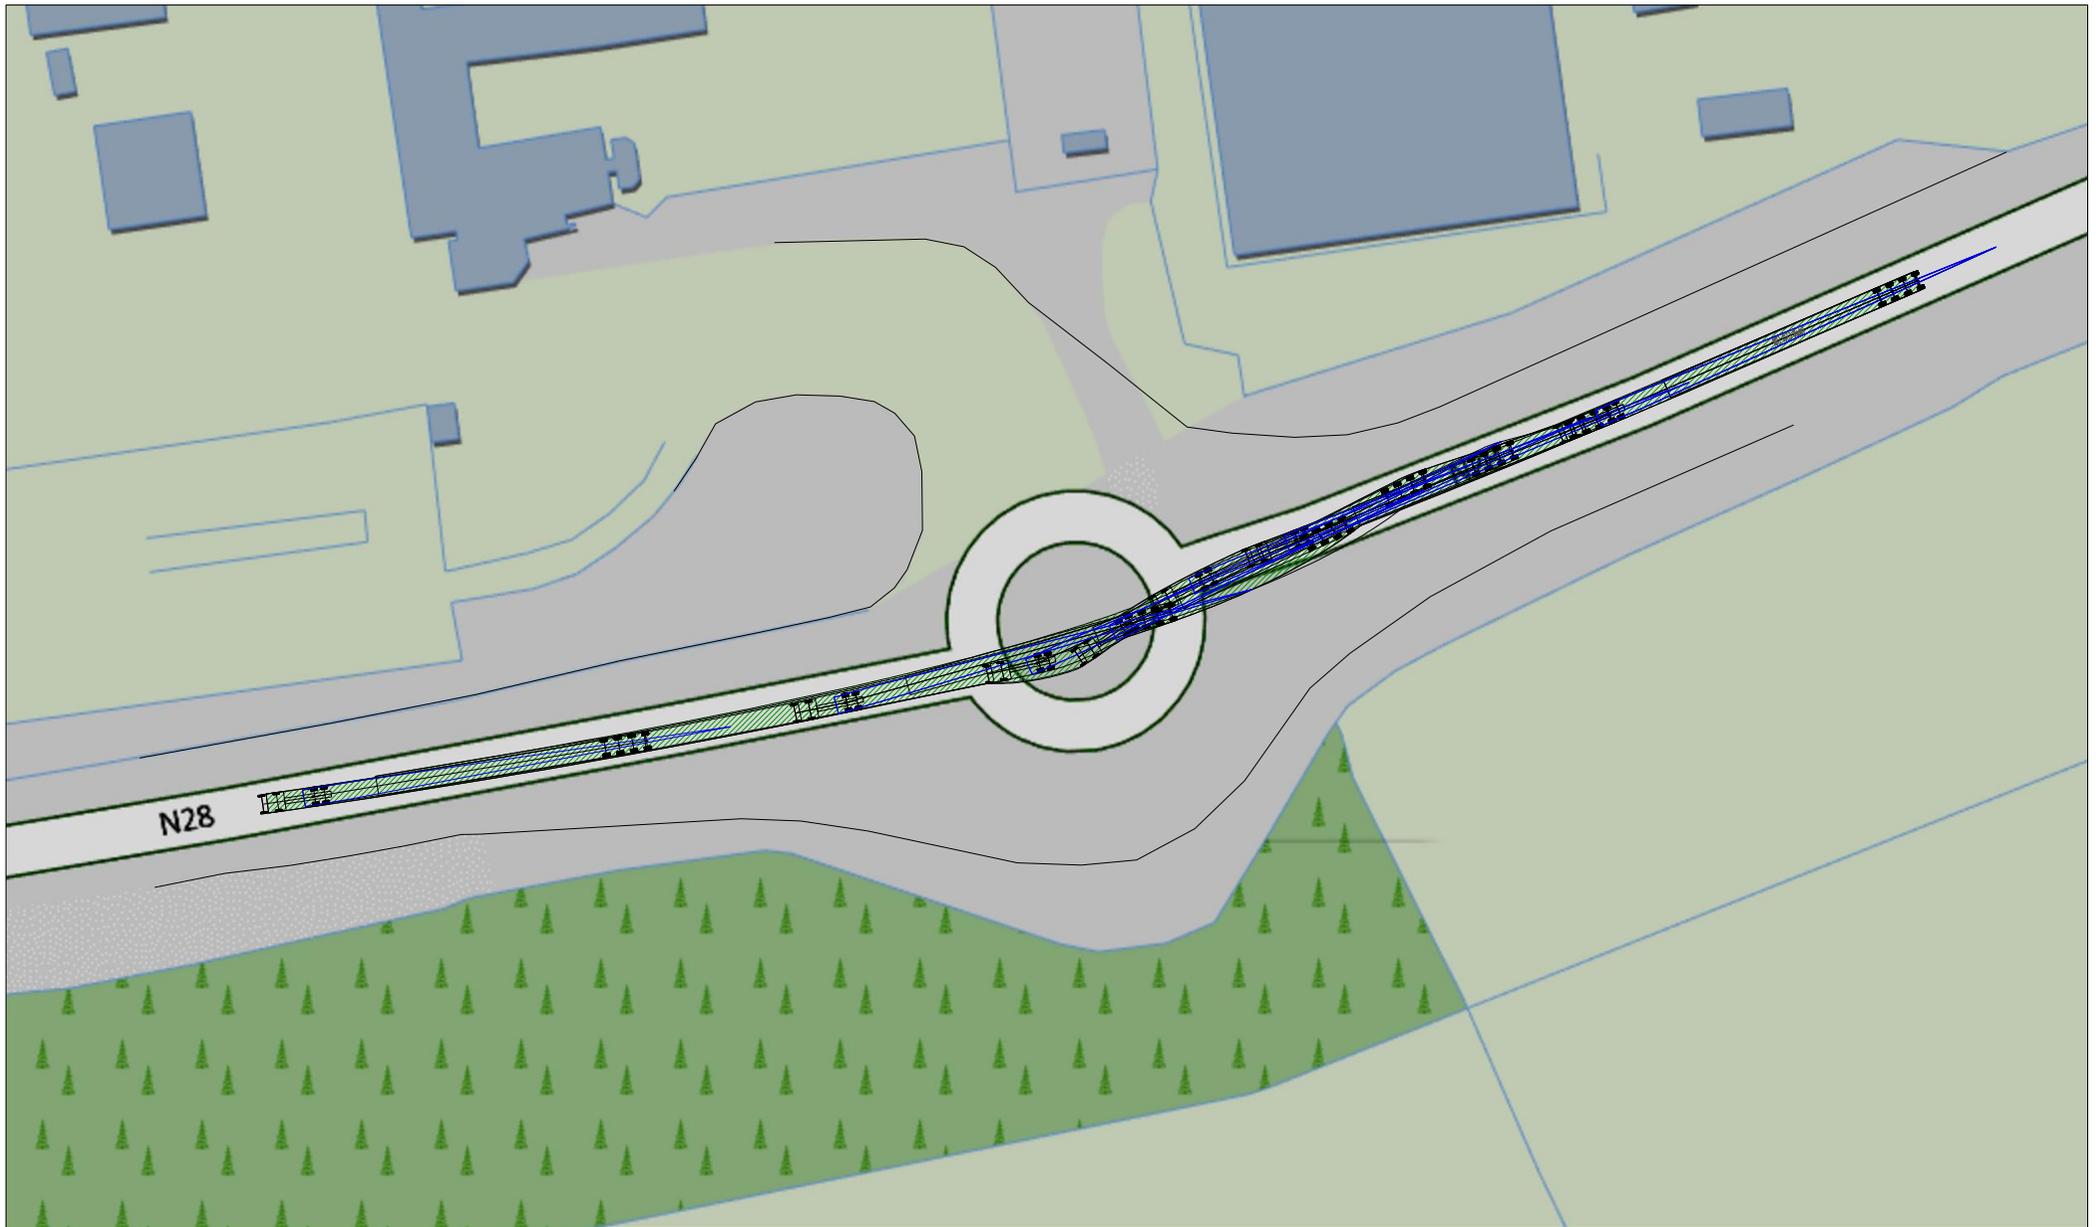

NOTES:

PLANNING DRAWING ONLY - NOT FOR CONSTRUCTION PURPOSES

Appendix 14-1 Figure 2 Location 1 - N28 Pfiser Roundabout, blade extended artic, 1:1000

PROJECT: Cleanrath Wind Farm EIS

CLIENT: Cleanrath Wind Farm Ltd


PROJECT NO: 2681

DATE: 14.05.20

SCALE: 1:1000

DRAWN BY: AL

ALAN LIPSCOMBE
TRAFFIC & TRANSPORT CONSULTANTS

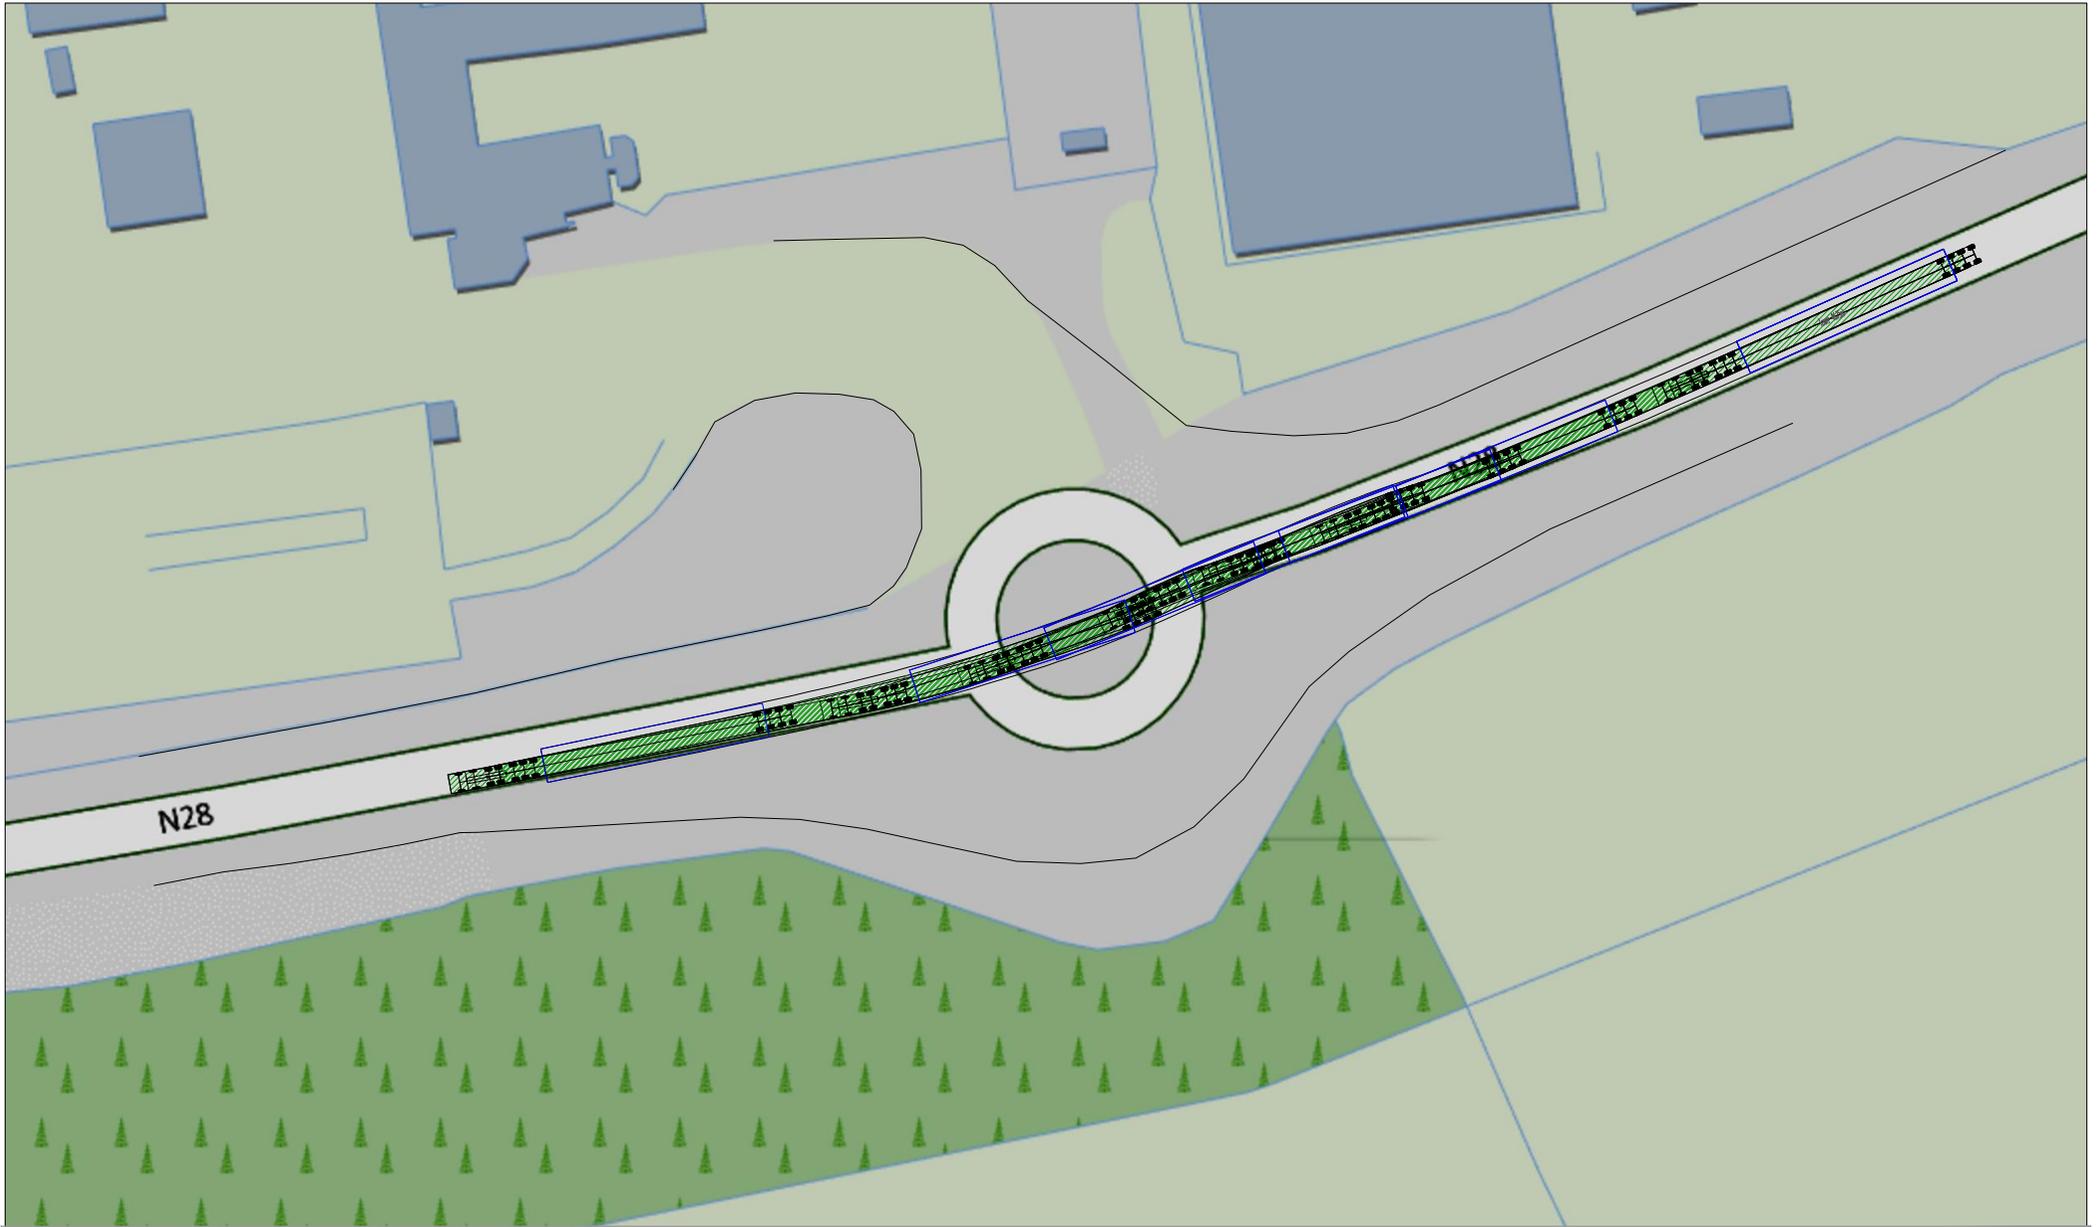

NOTES:

PLANNING DRAWING ONLY - NOT FOR CONSTRUCTION PURPOSES

Appendix 14-1 Figure 3 Location 1 - N28 Pfiser Roundabout, tower extended artic, 1:1000

PROJECT: Cleanrath Wind Farm EIS

CLIENT: Cleanrath Wind Farm Ltd


PROJECT NO: 2681

DATE: 14.12.15

SCALE: 1:1000

DRAWN BY: AL

ALAN LIPSCOMBE
TRAFFIC & TRANSPORT CONSULTANTS

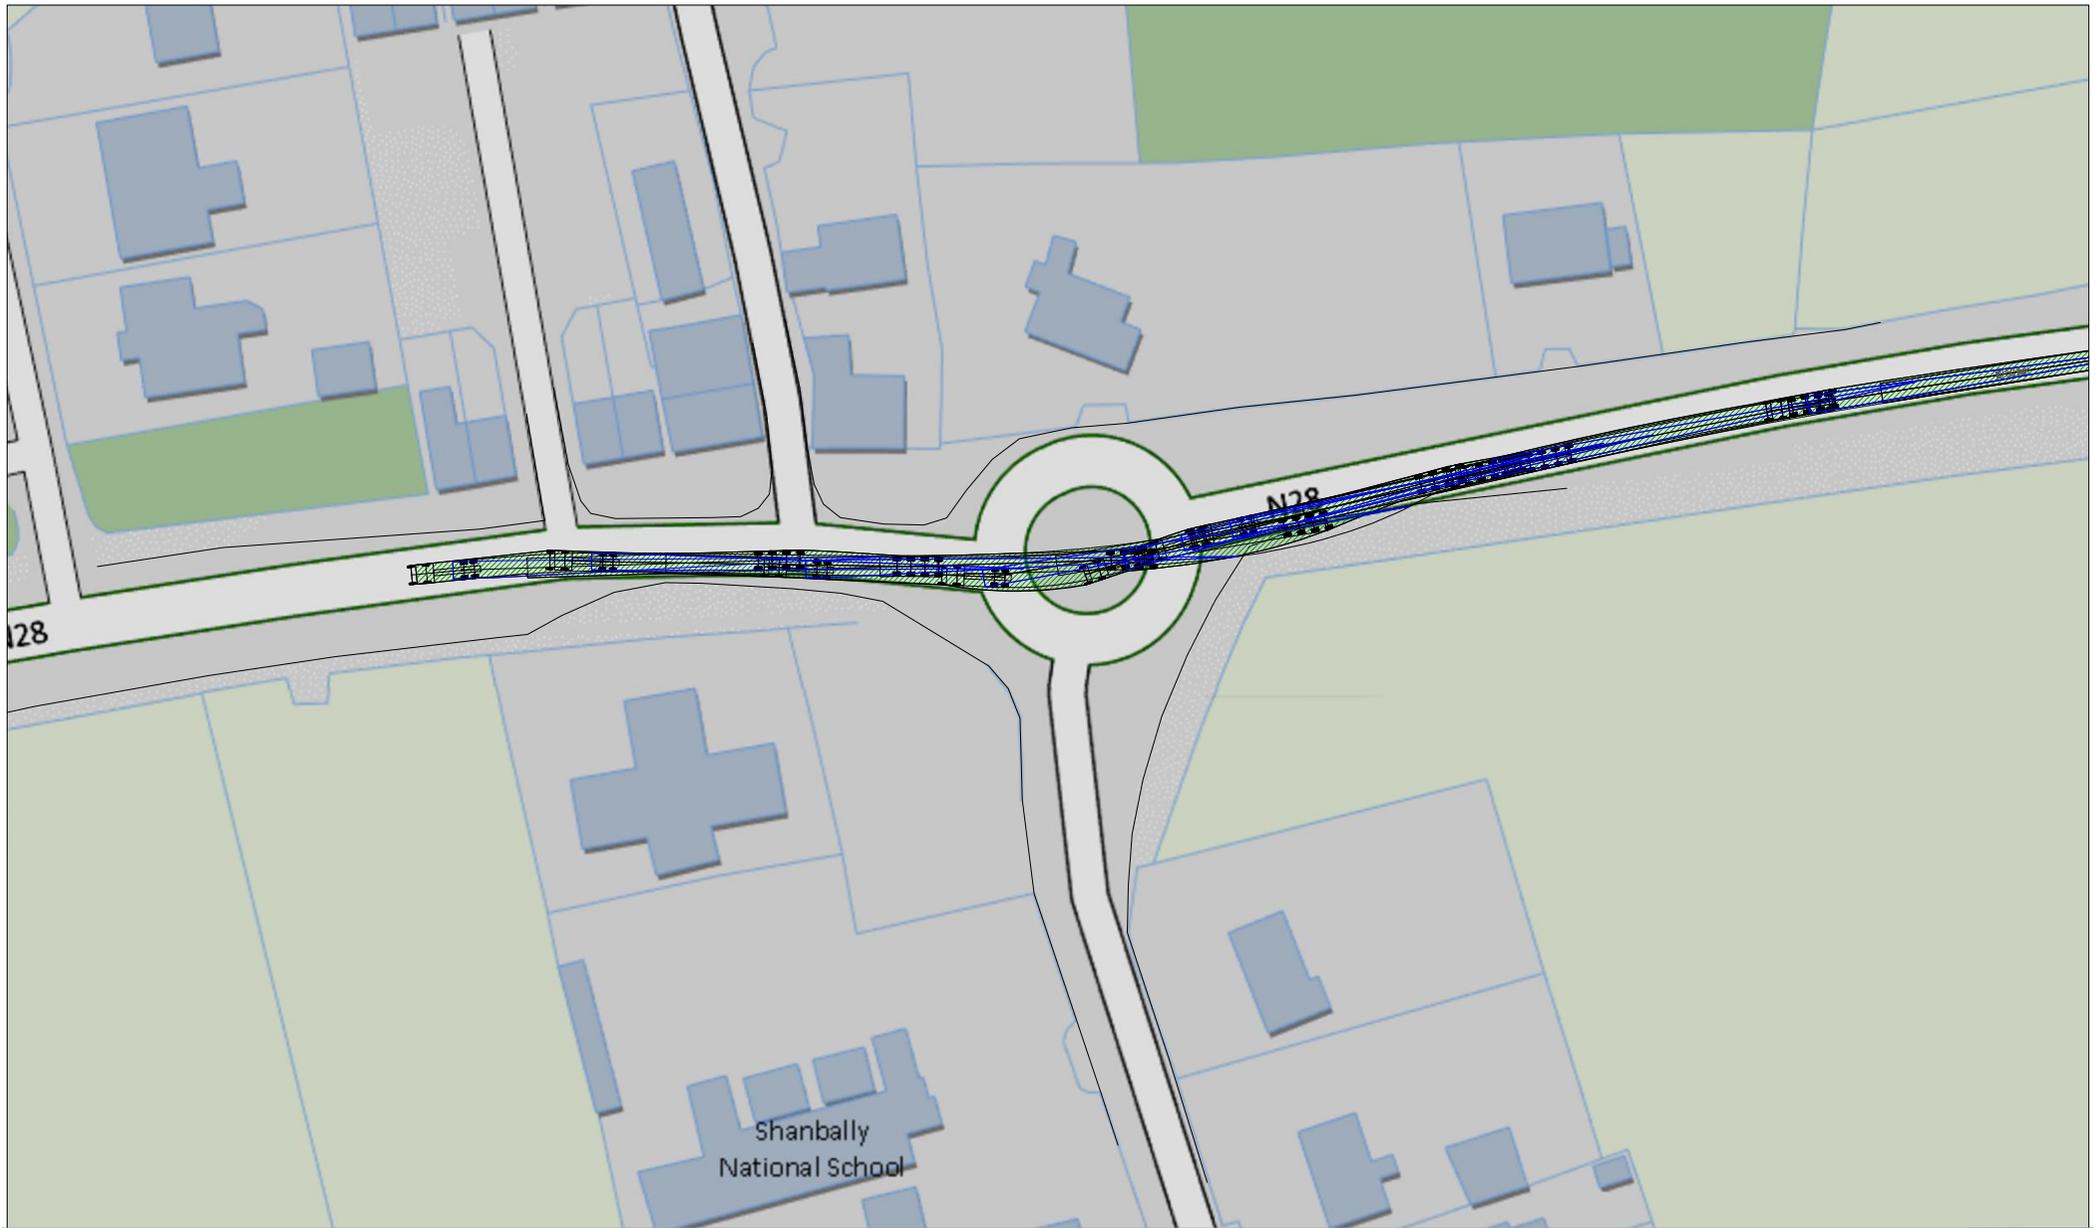

NOTES:

PLANNING DRAWING ONLY - NOT FOR CONSTRUCTION PURPOSES

Appendix 14-1 Figure 4 Location 2 - N28 Shanbally Roundabout, blade extended art, 1:1000

PROJECT: Cleanrath Wind Farm EIS

CLIENT: Cleanrath Wind Farm Ltd


PROJECT NO: 2681

DATE: 14.05.20

SCALE: 1:1000

DRAWN BY: AL

ALAN LIPSCOMBE
TRAFFIC & TRANSPORT CONSULTANTS

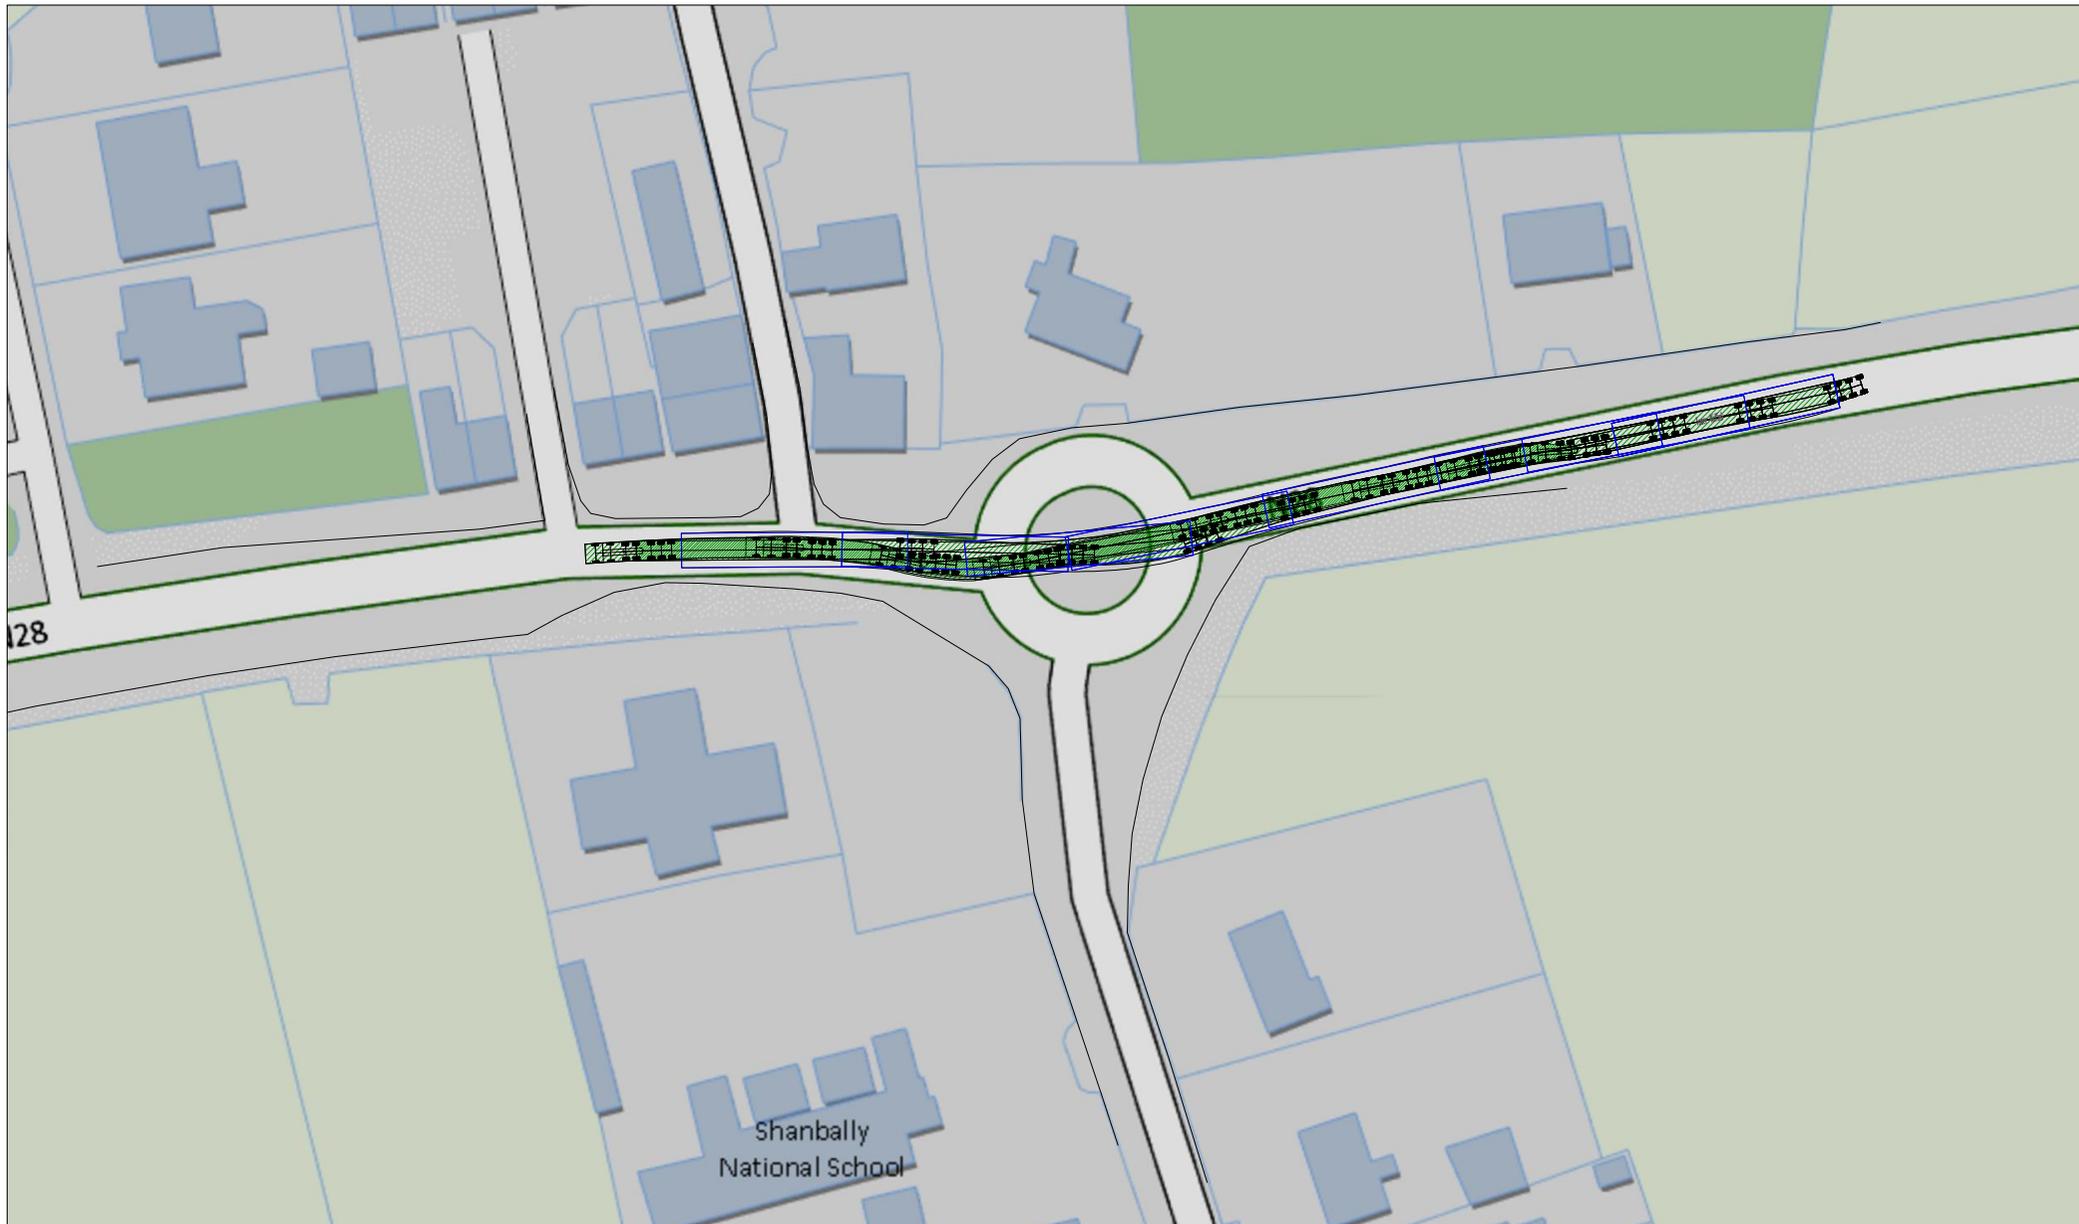


NOTES:
 PLANNING DRAWING ONLY - NOT FOR CONSTRUCTION PURPOSES

Appendix 14-1 Figure 5 Location 2 - N28 Shanbally Roundabout, tower extended artic, 1:1000

PROJECT: Cleanrath Wind Farm EIS	
CLIENT: Cleanrath Wind Farm Ltd	SCALE: 1:1000
PROJECT NO: 2681	DATE: 14.12.15
DRAWN BY: AL	

ALAN LIPSCOMBE
 TRAFFIC & TRANSPORT CONSULTANTS

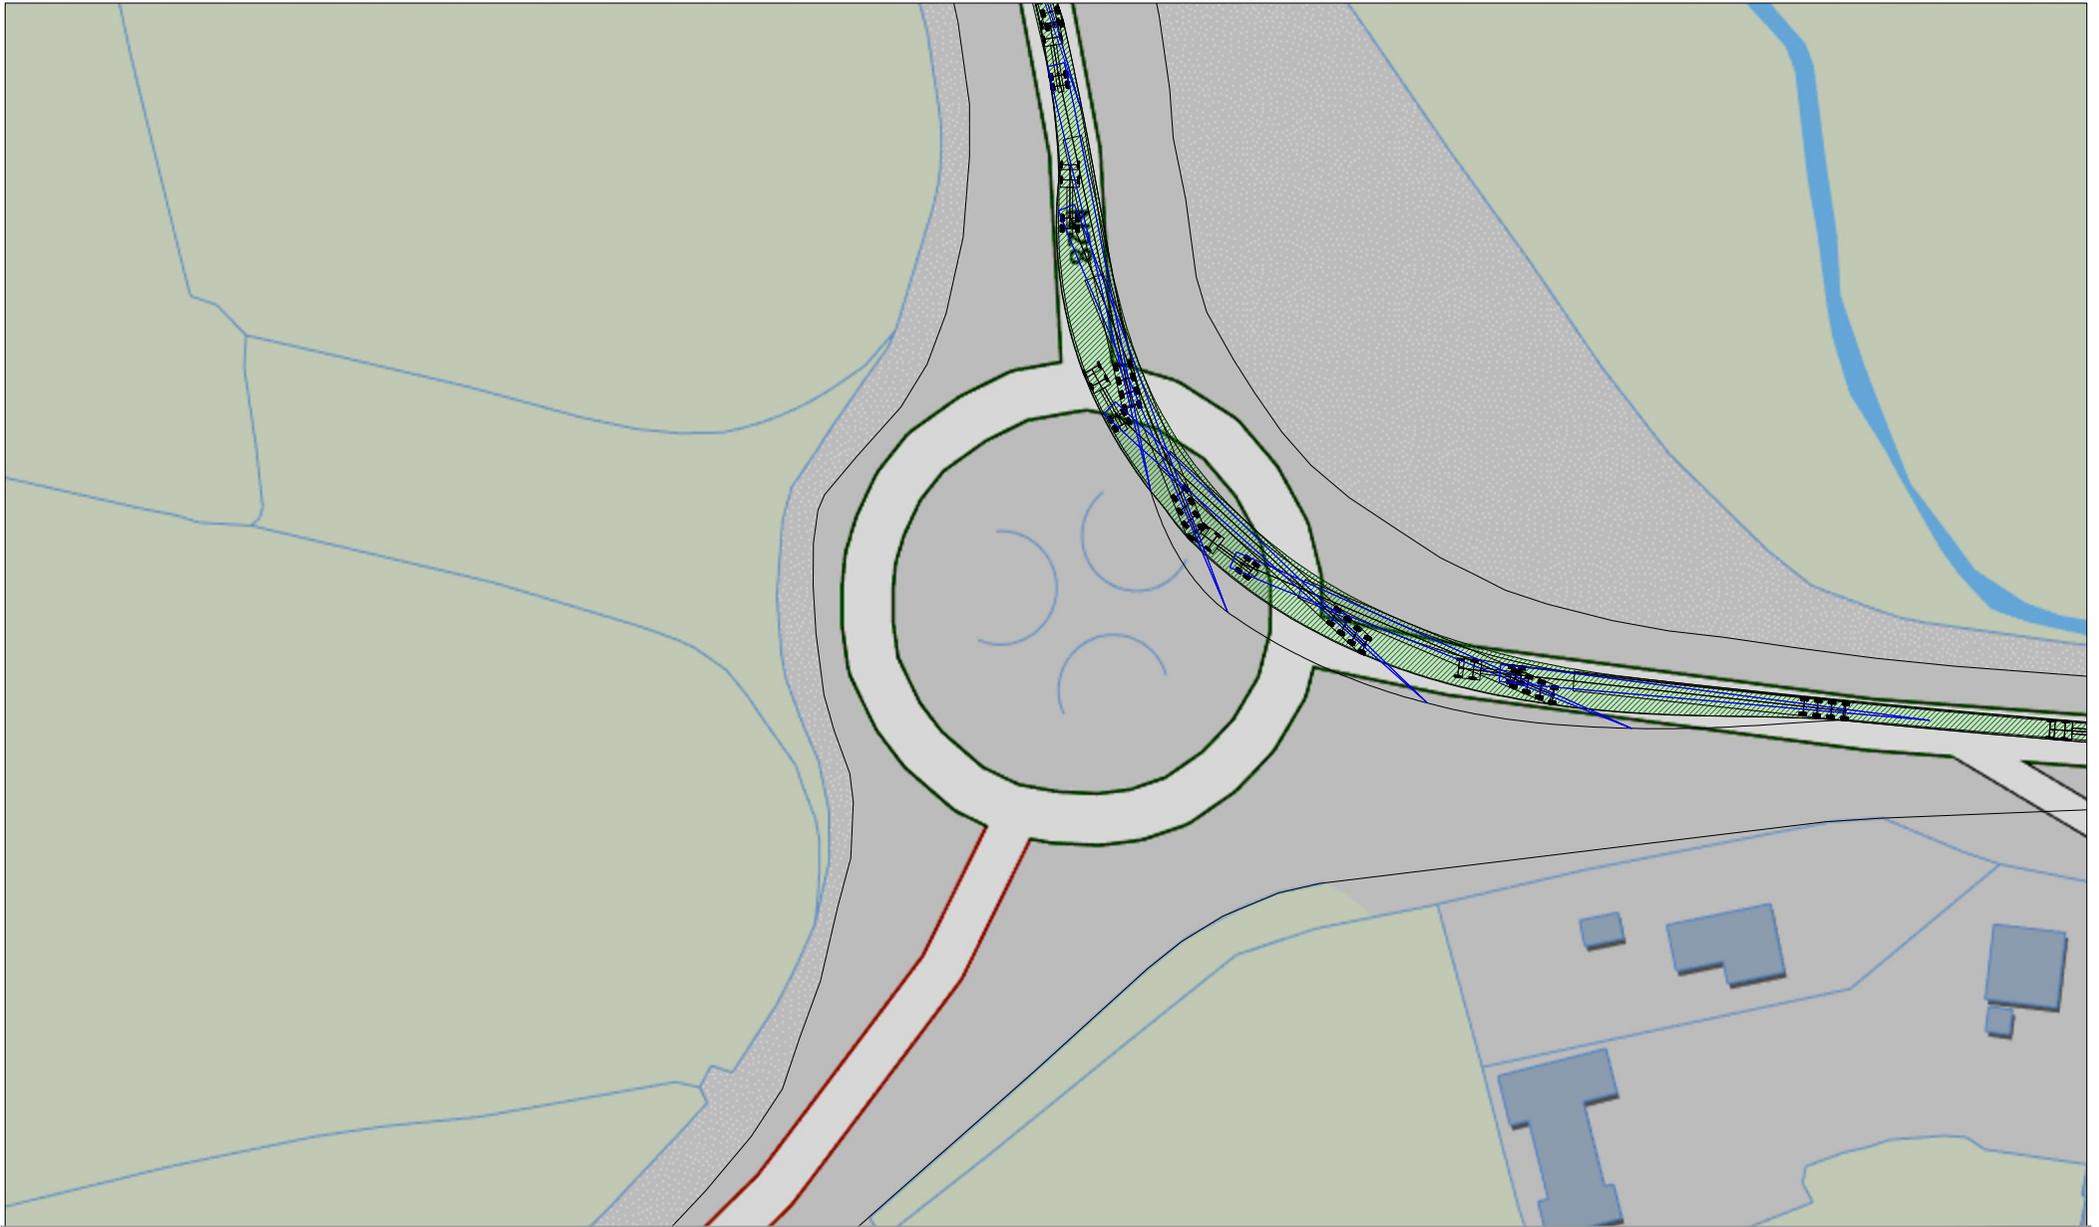

NOTES:

PLANNING DRAWING ONLY - NOT FOR CONSTRUCTION PURPOSES

Appendix 14-1 Figure 6 Location 3 - N28 Shannonpark Roundabout, blade extended artic, 1:1000

PROJECT: Cleanrath Wind Farm EIS

CLIENT: Cleanrath Wind Farm Ltd


PROJECT NO: 2681

DATE: 14.05.20

SCALE: 1:1000

DRAWN BY: AL

ALAN LIPSCOMBE
TRAFFIC & TRANSPORT CONSULTANTS

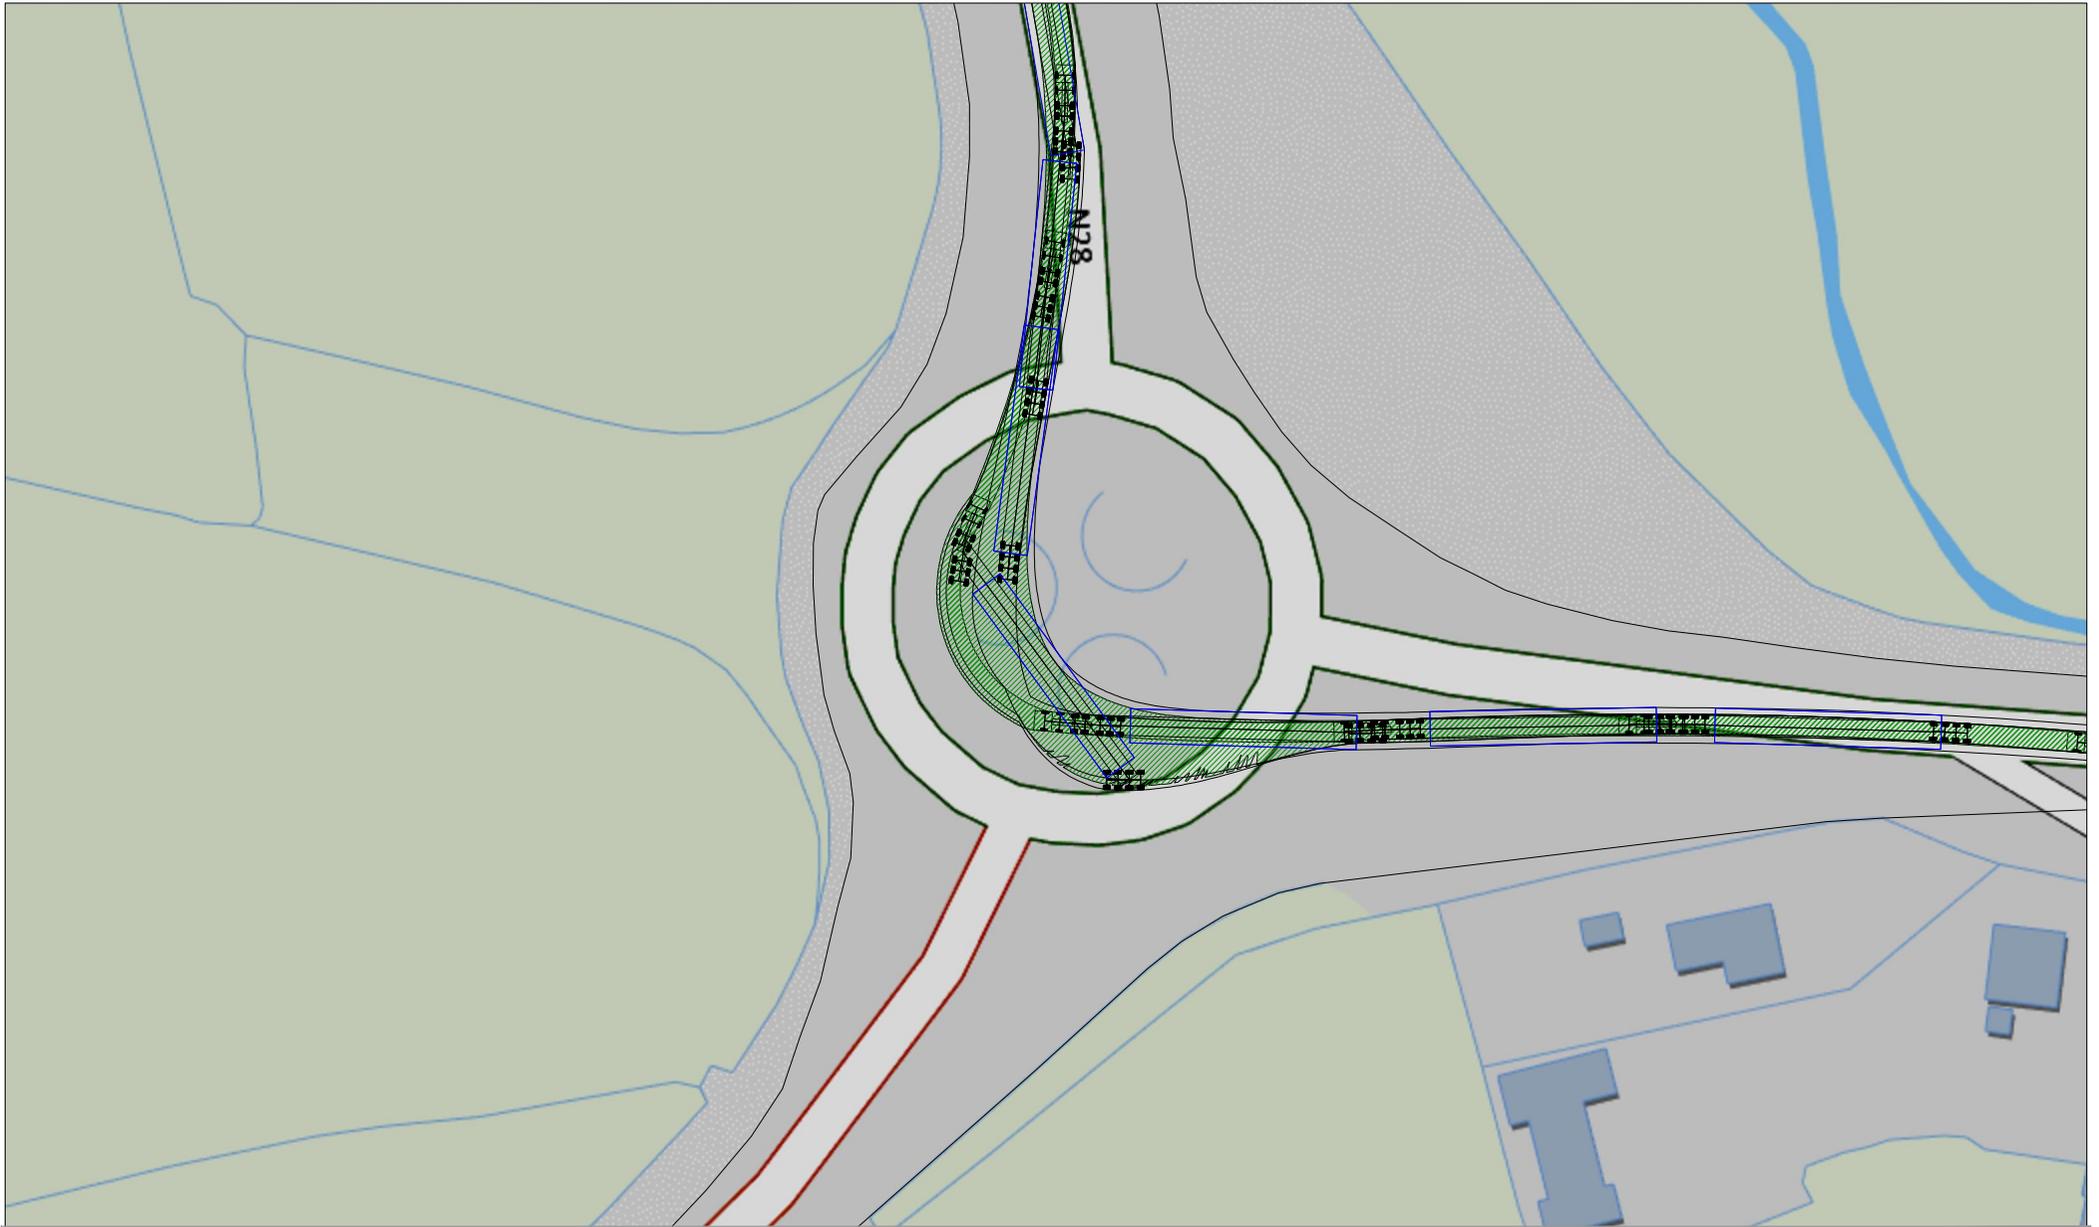


NOTES:
 PLANNING DRAWING ONLY - NOT FOR CONSTRUCTION PURPOSES

Appendix 14-1 Figure 7 Location 3 - N28 Shannonpark Roundabout, tower extended artic, 1:1000

PROJECT: Cleanrath Wind Farm EIS	
CLIENT: Cleanrath Wind Farm Ltd	SCALE: 1:1000
PROJECT NO: 2681	DATE: 14.12.15
	DRAWN BY: AL

ALAN LIPSCOMBE
 TRAFFIC & TRANSPORT CONSULTANTS

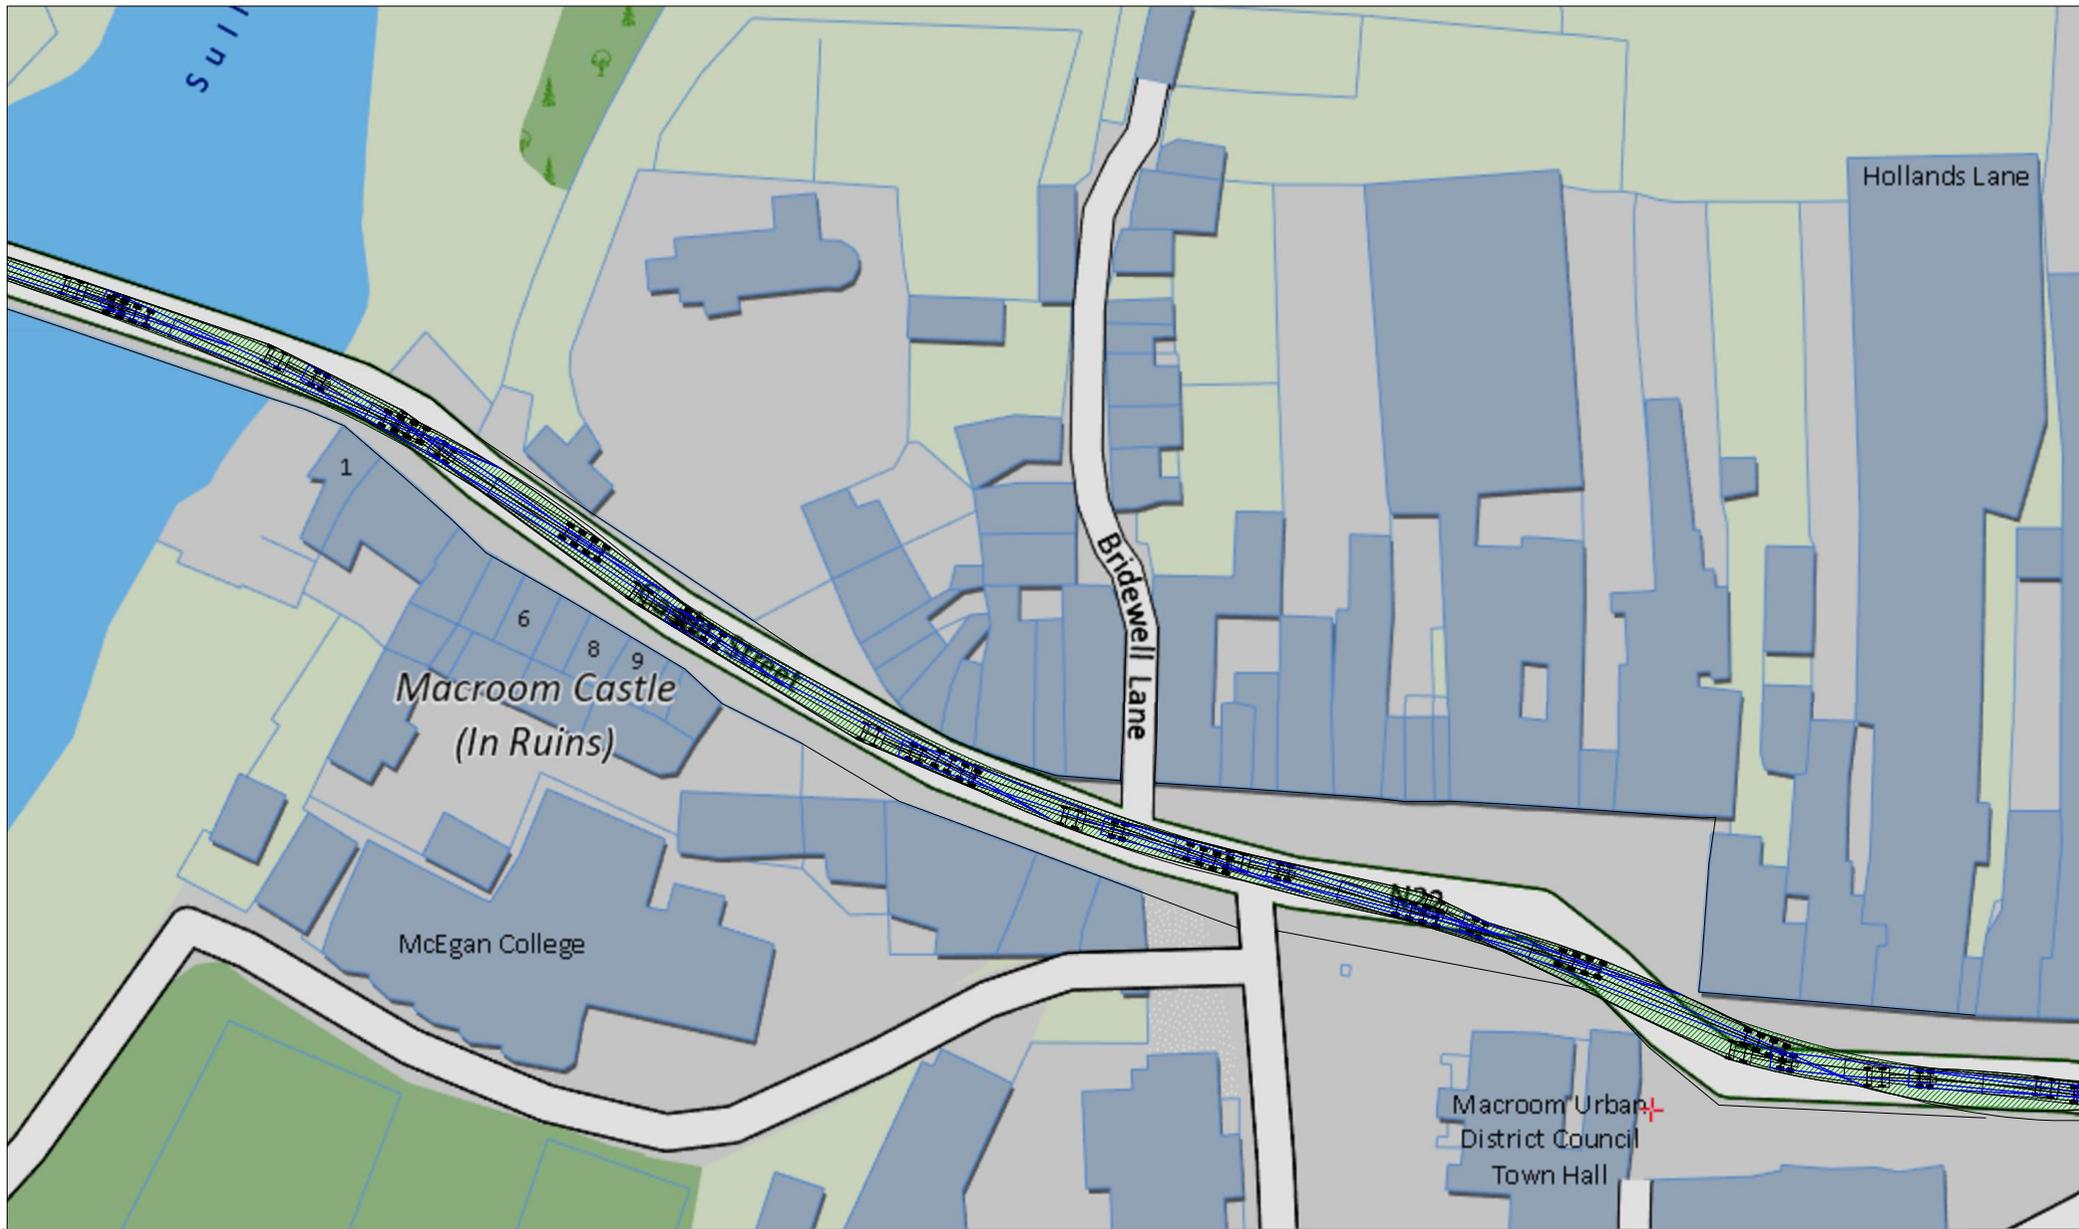


NOTES:
 PLANNING DRAWING ONLY - NOT FOR CONSTRUCTION PURPOSES

Appendix 14-1 Figure 8 Location 4 - N22 through Macroom, blade extended artic, 1:1000

PROJECT: Cleanrath Wind Farm EIS	
CLIENT: Cleanrath Wind Farm Ltd	SCALE: 1:1000
PROJECT NO: 2681	DATE: 14.05.20
	DRAWN BY: AL

ALAN LIPSCOMBE
 TRAFFIC & TRANSPORT CONSULTANTS

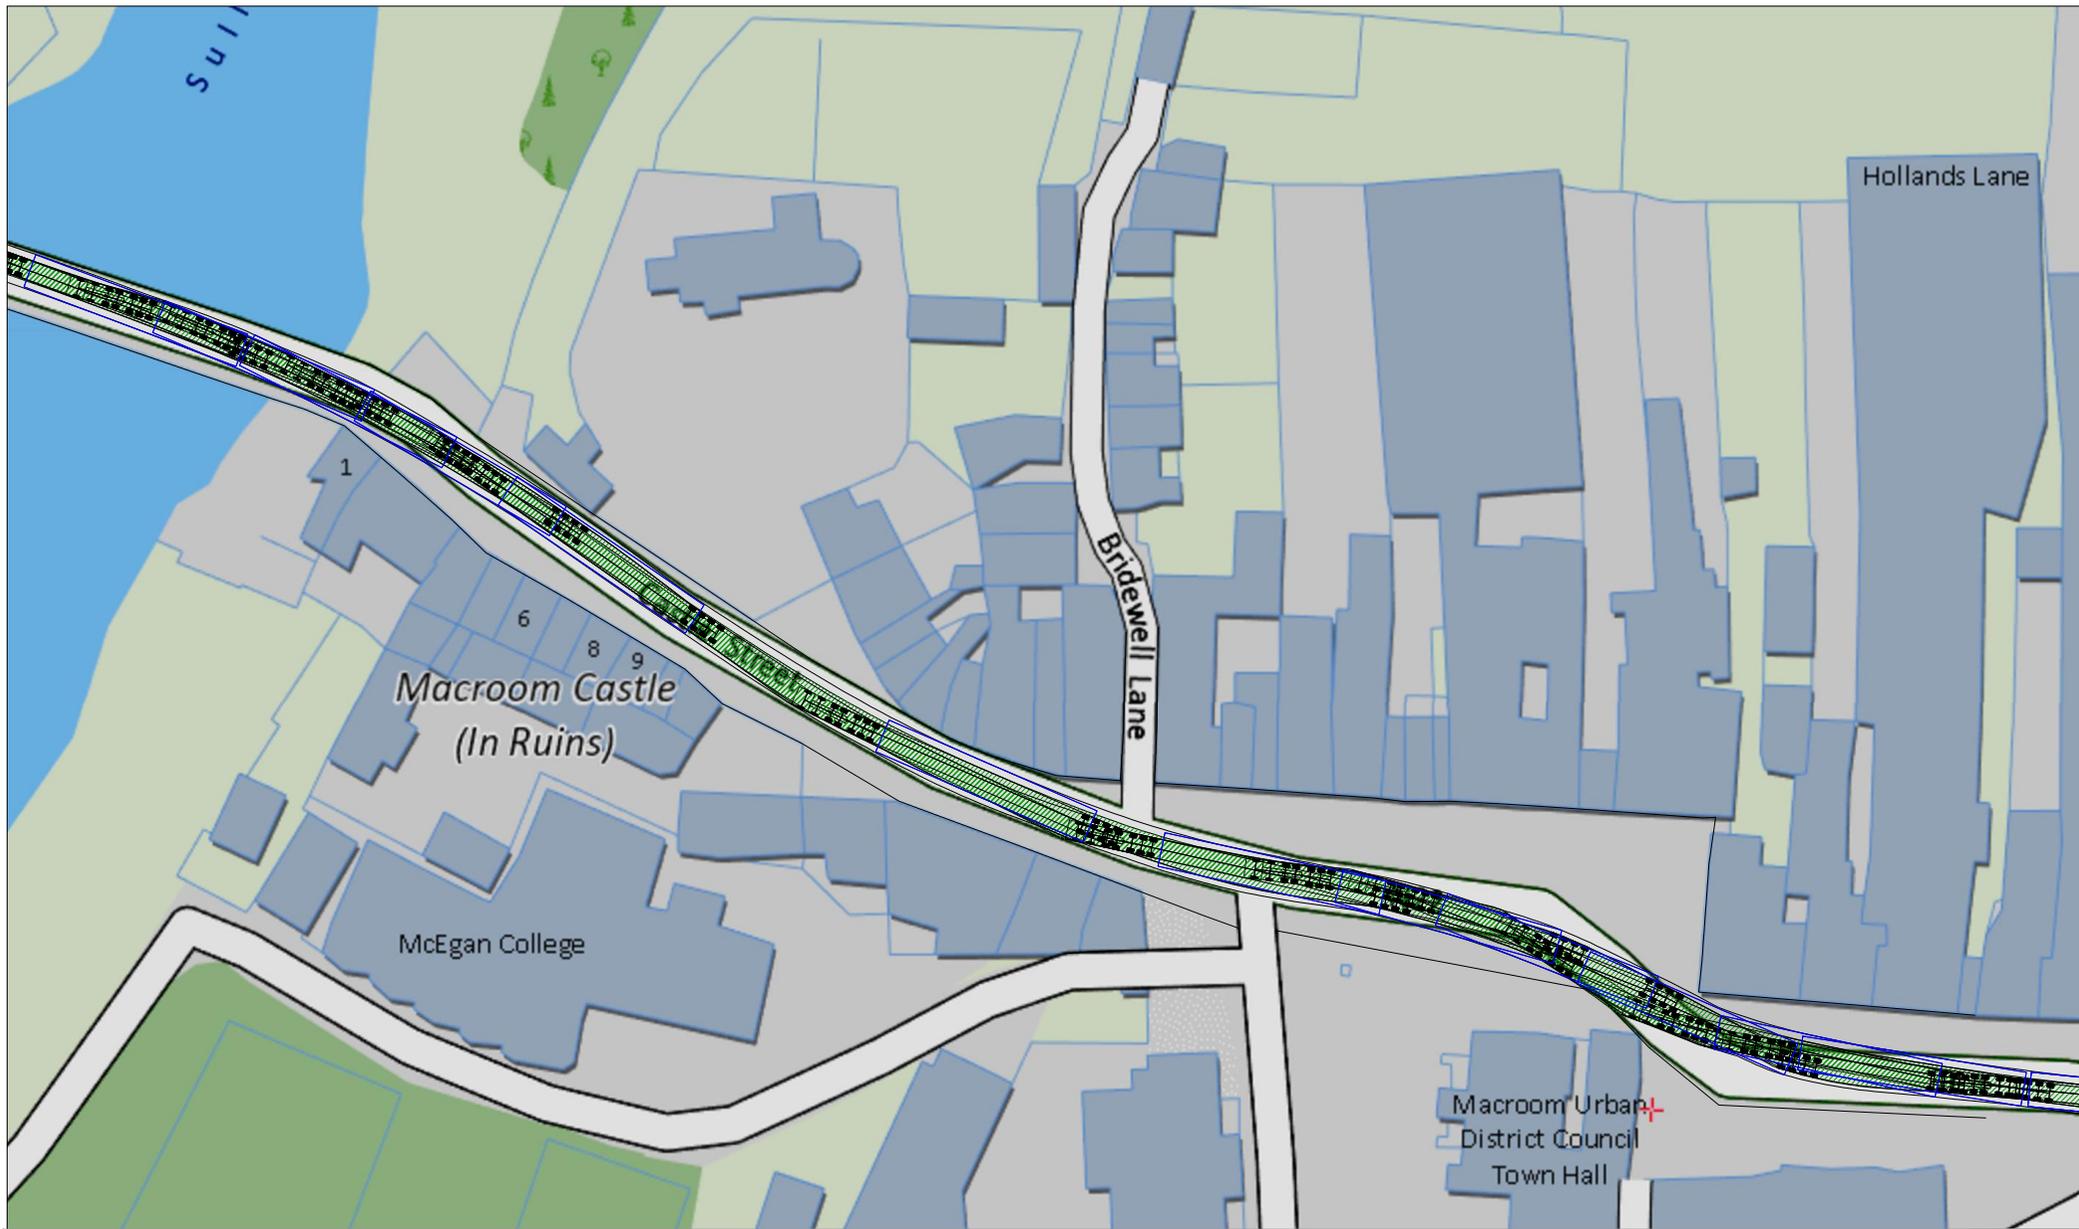

NOTES:
 PLANNING DRAWING ONLY - NOT FOR CONSTRUCTION PURPOSES

Appendix 14-1 Figure 9 Location 4 - N22 through Macroom, tower extended artic, 1:1000

PROJECT: Cleanrath Wind Farm EIS	
CLIENT: Cleanrath Wind Farm Ltd	SCALE: 1:1000
PROJECT NO: 2681	DATE: 14.12.15
DRAWN BY: AL	

ALAN LIPSCOMBE
TRAFFIC & TRANSPORT CONSULTANTS