

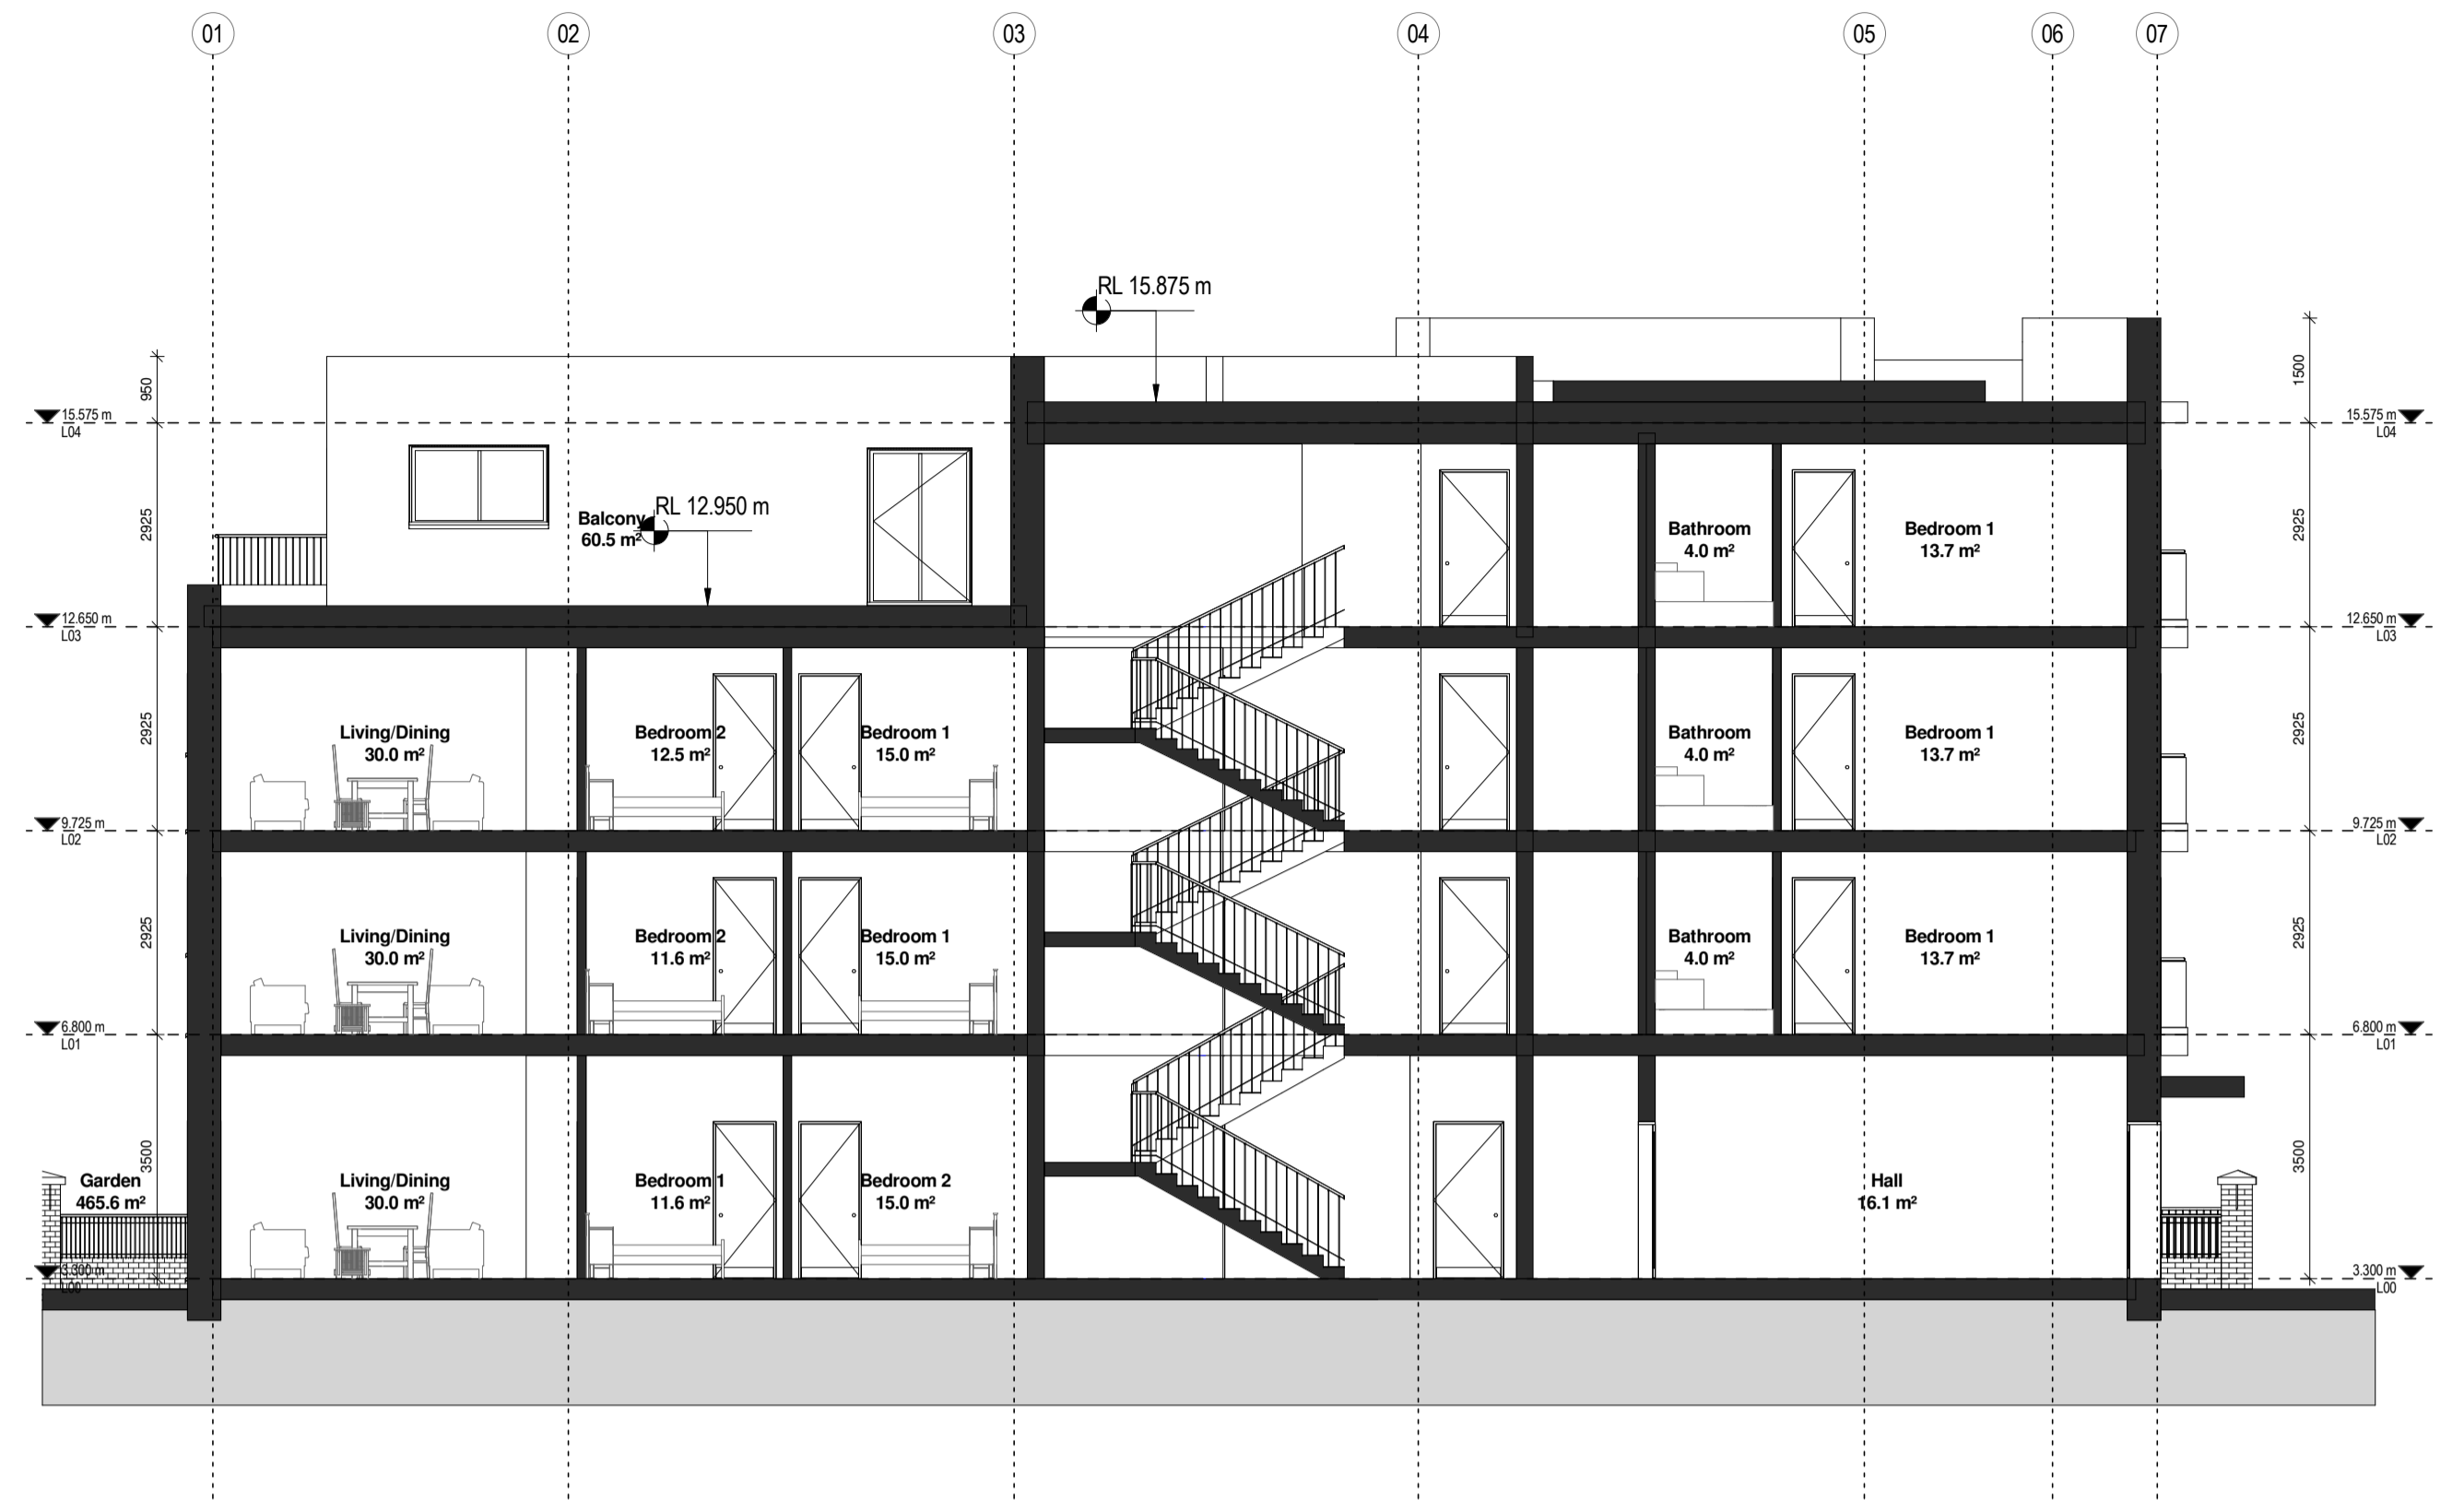
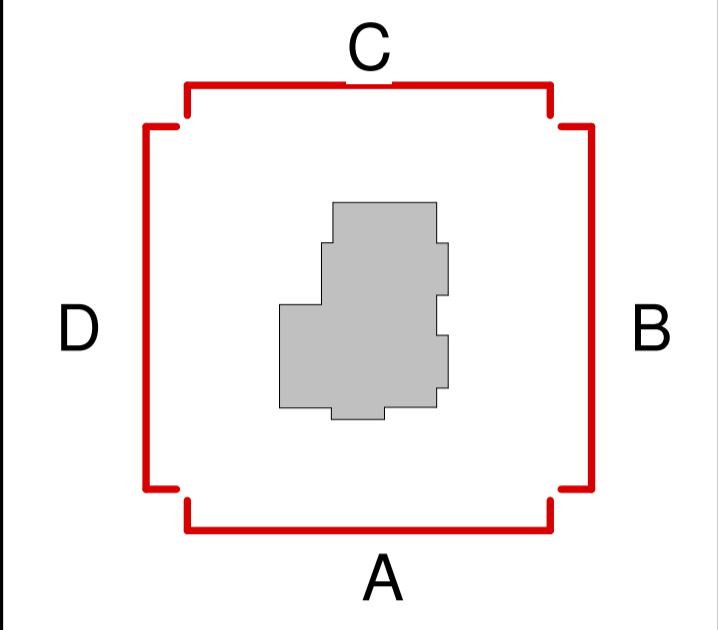


Notes:
DO NOT SCALE FROM THIS DRAWING. USE FIGURED DIMENSIONS IN ALL CASES. VERIFY DIMENSIONS ON SITE AND REPORT ANY DISCREPANCIES TO THE ARCHITECTS IMMEDIATELY. THIS DRAWING TO BE READ IN CONJUNCTION WITH THE ARCHITECTS SPECIFICATION. © THIS DRAWING IS COPYRIGHT AND MAY ONLY BE REPRODUCED WITH THE ARCHITECTS PERMISSION.


Drawing Notes:

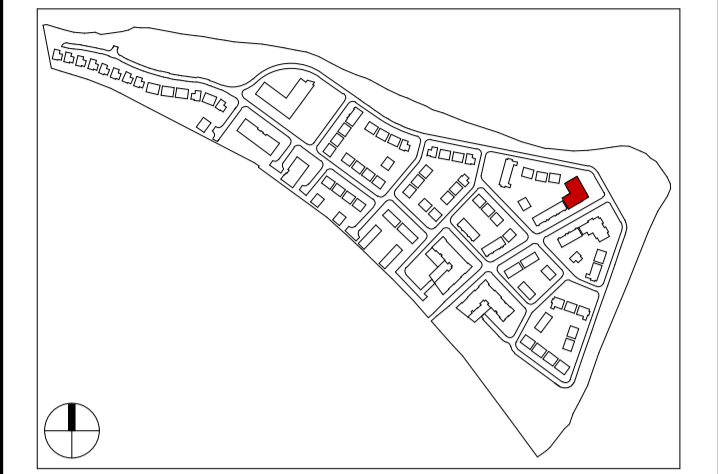


2 Section A
1 : 100 @A1

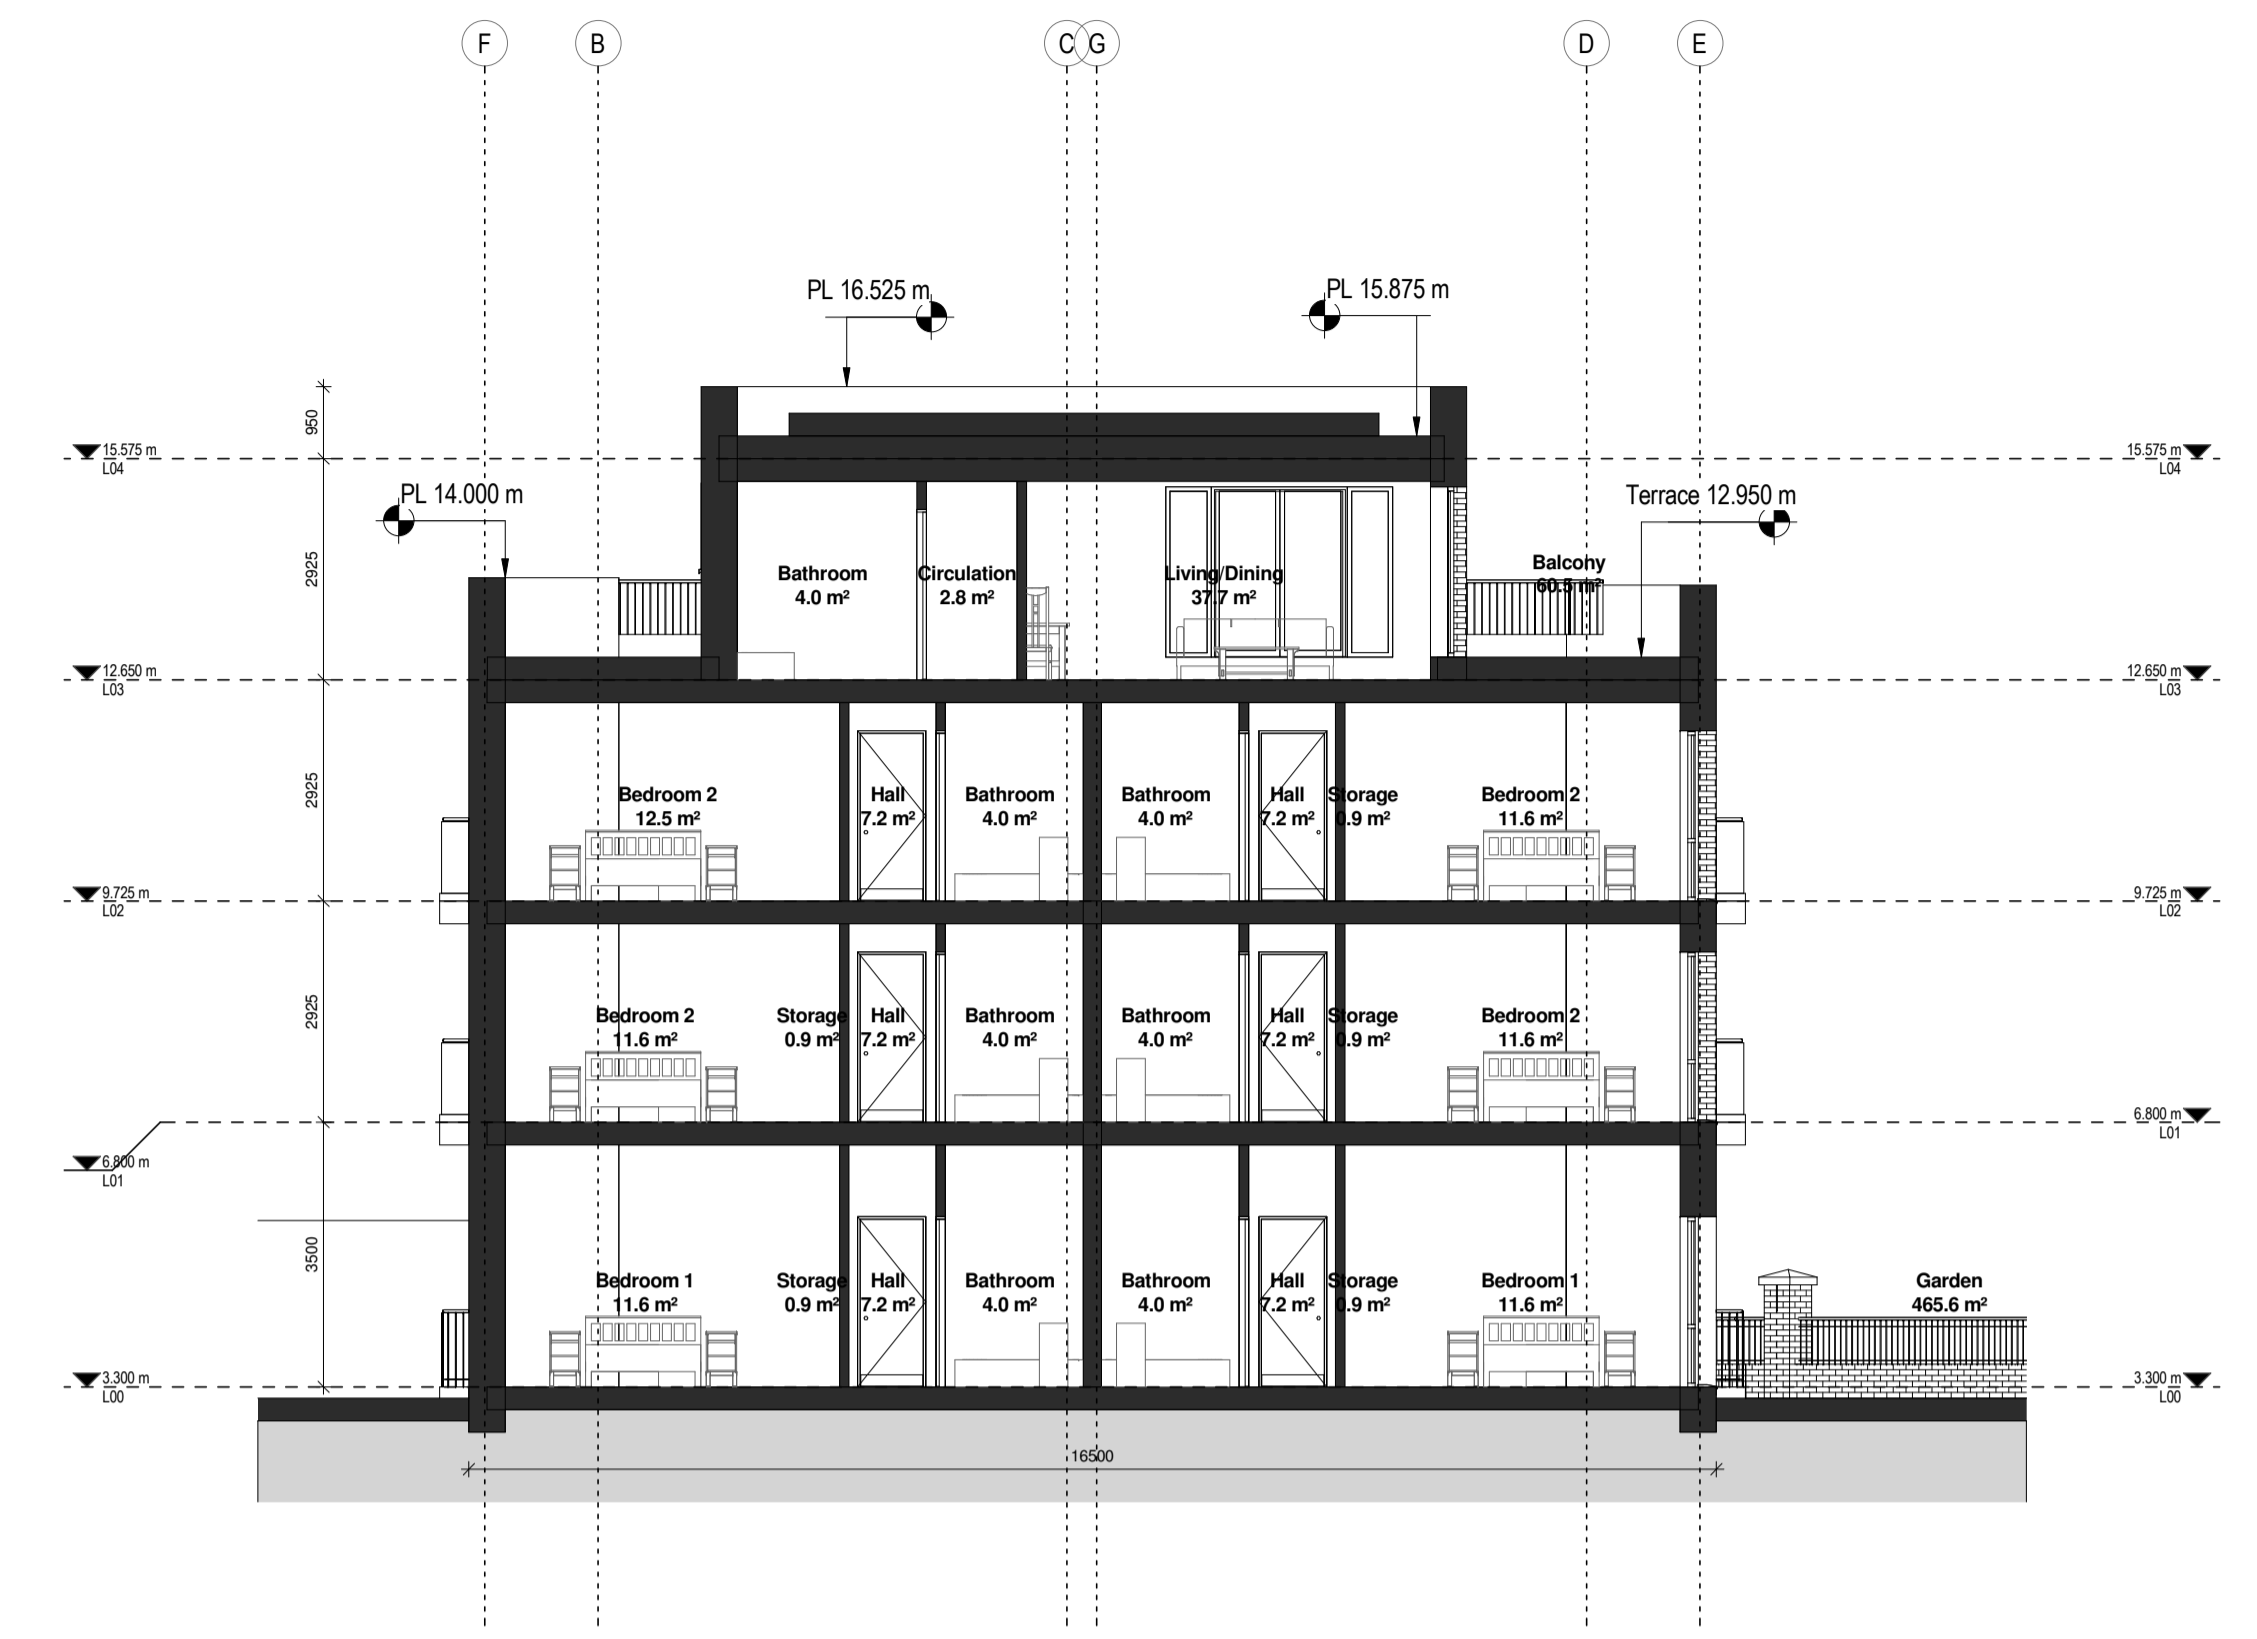

3 Section B
1 : 100 @A1

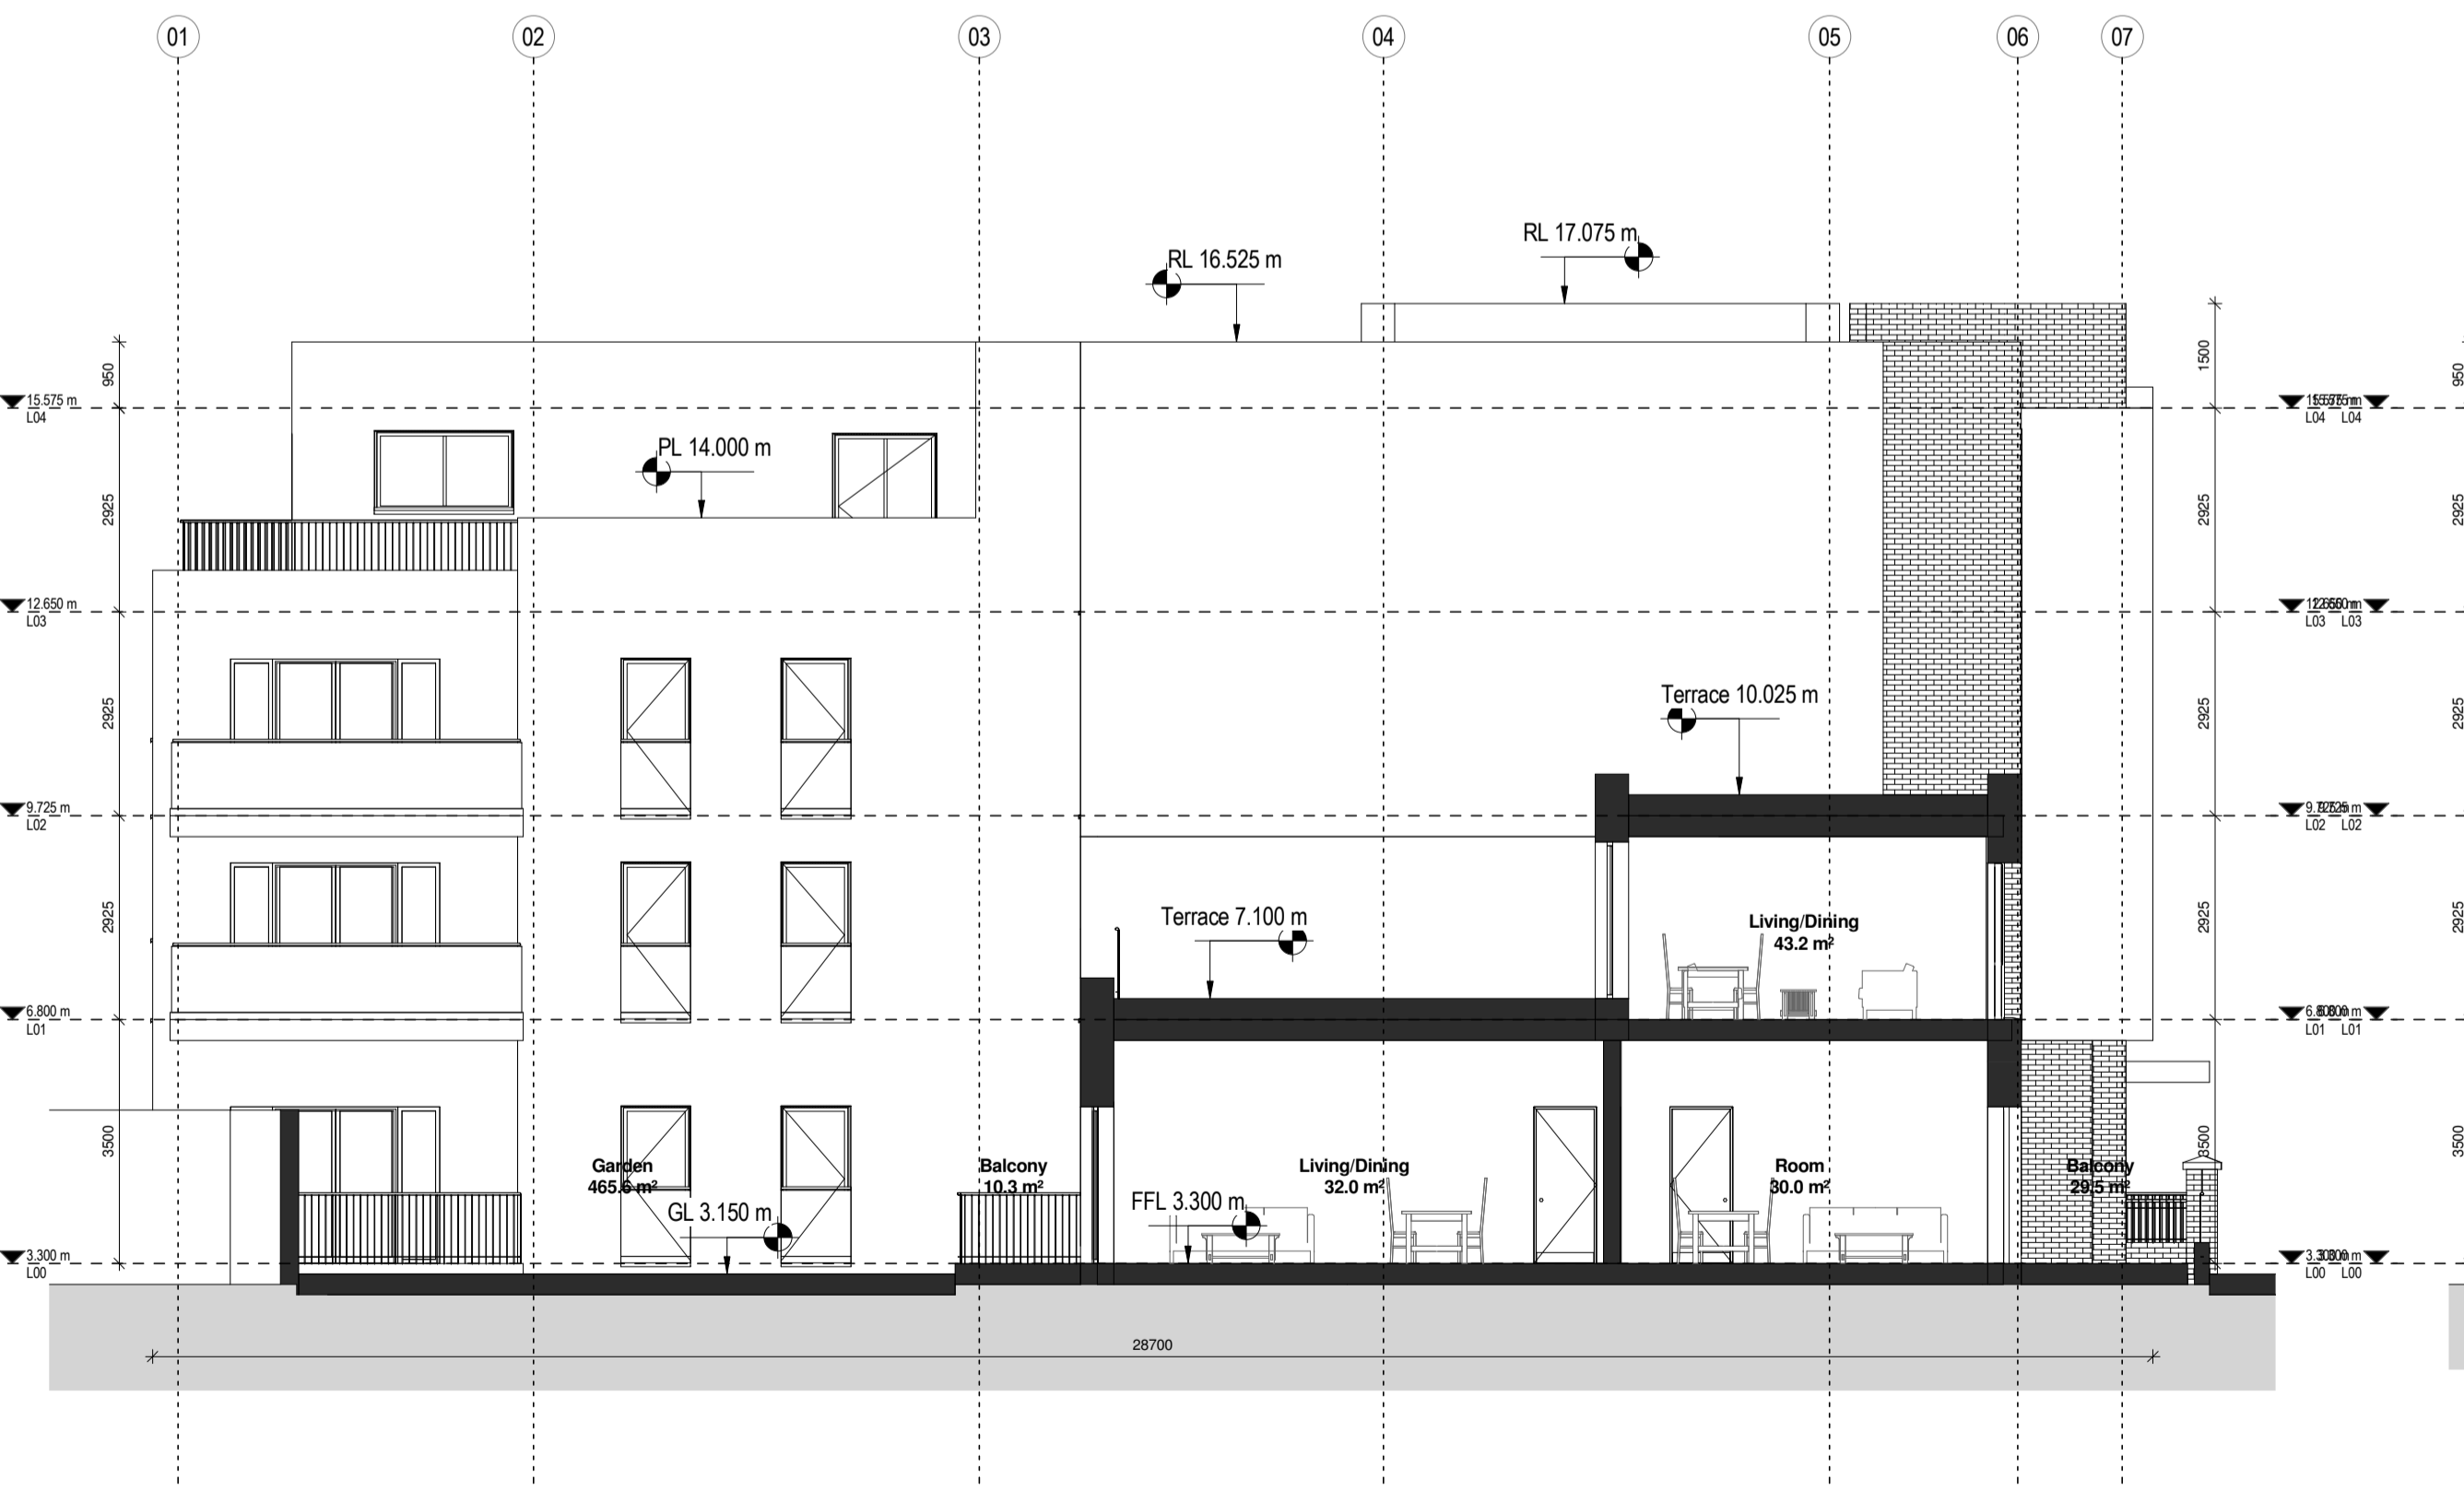

4 Section C
1 : 100 @A1

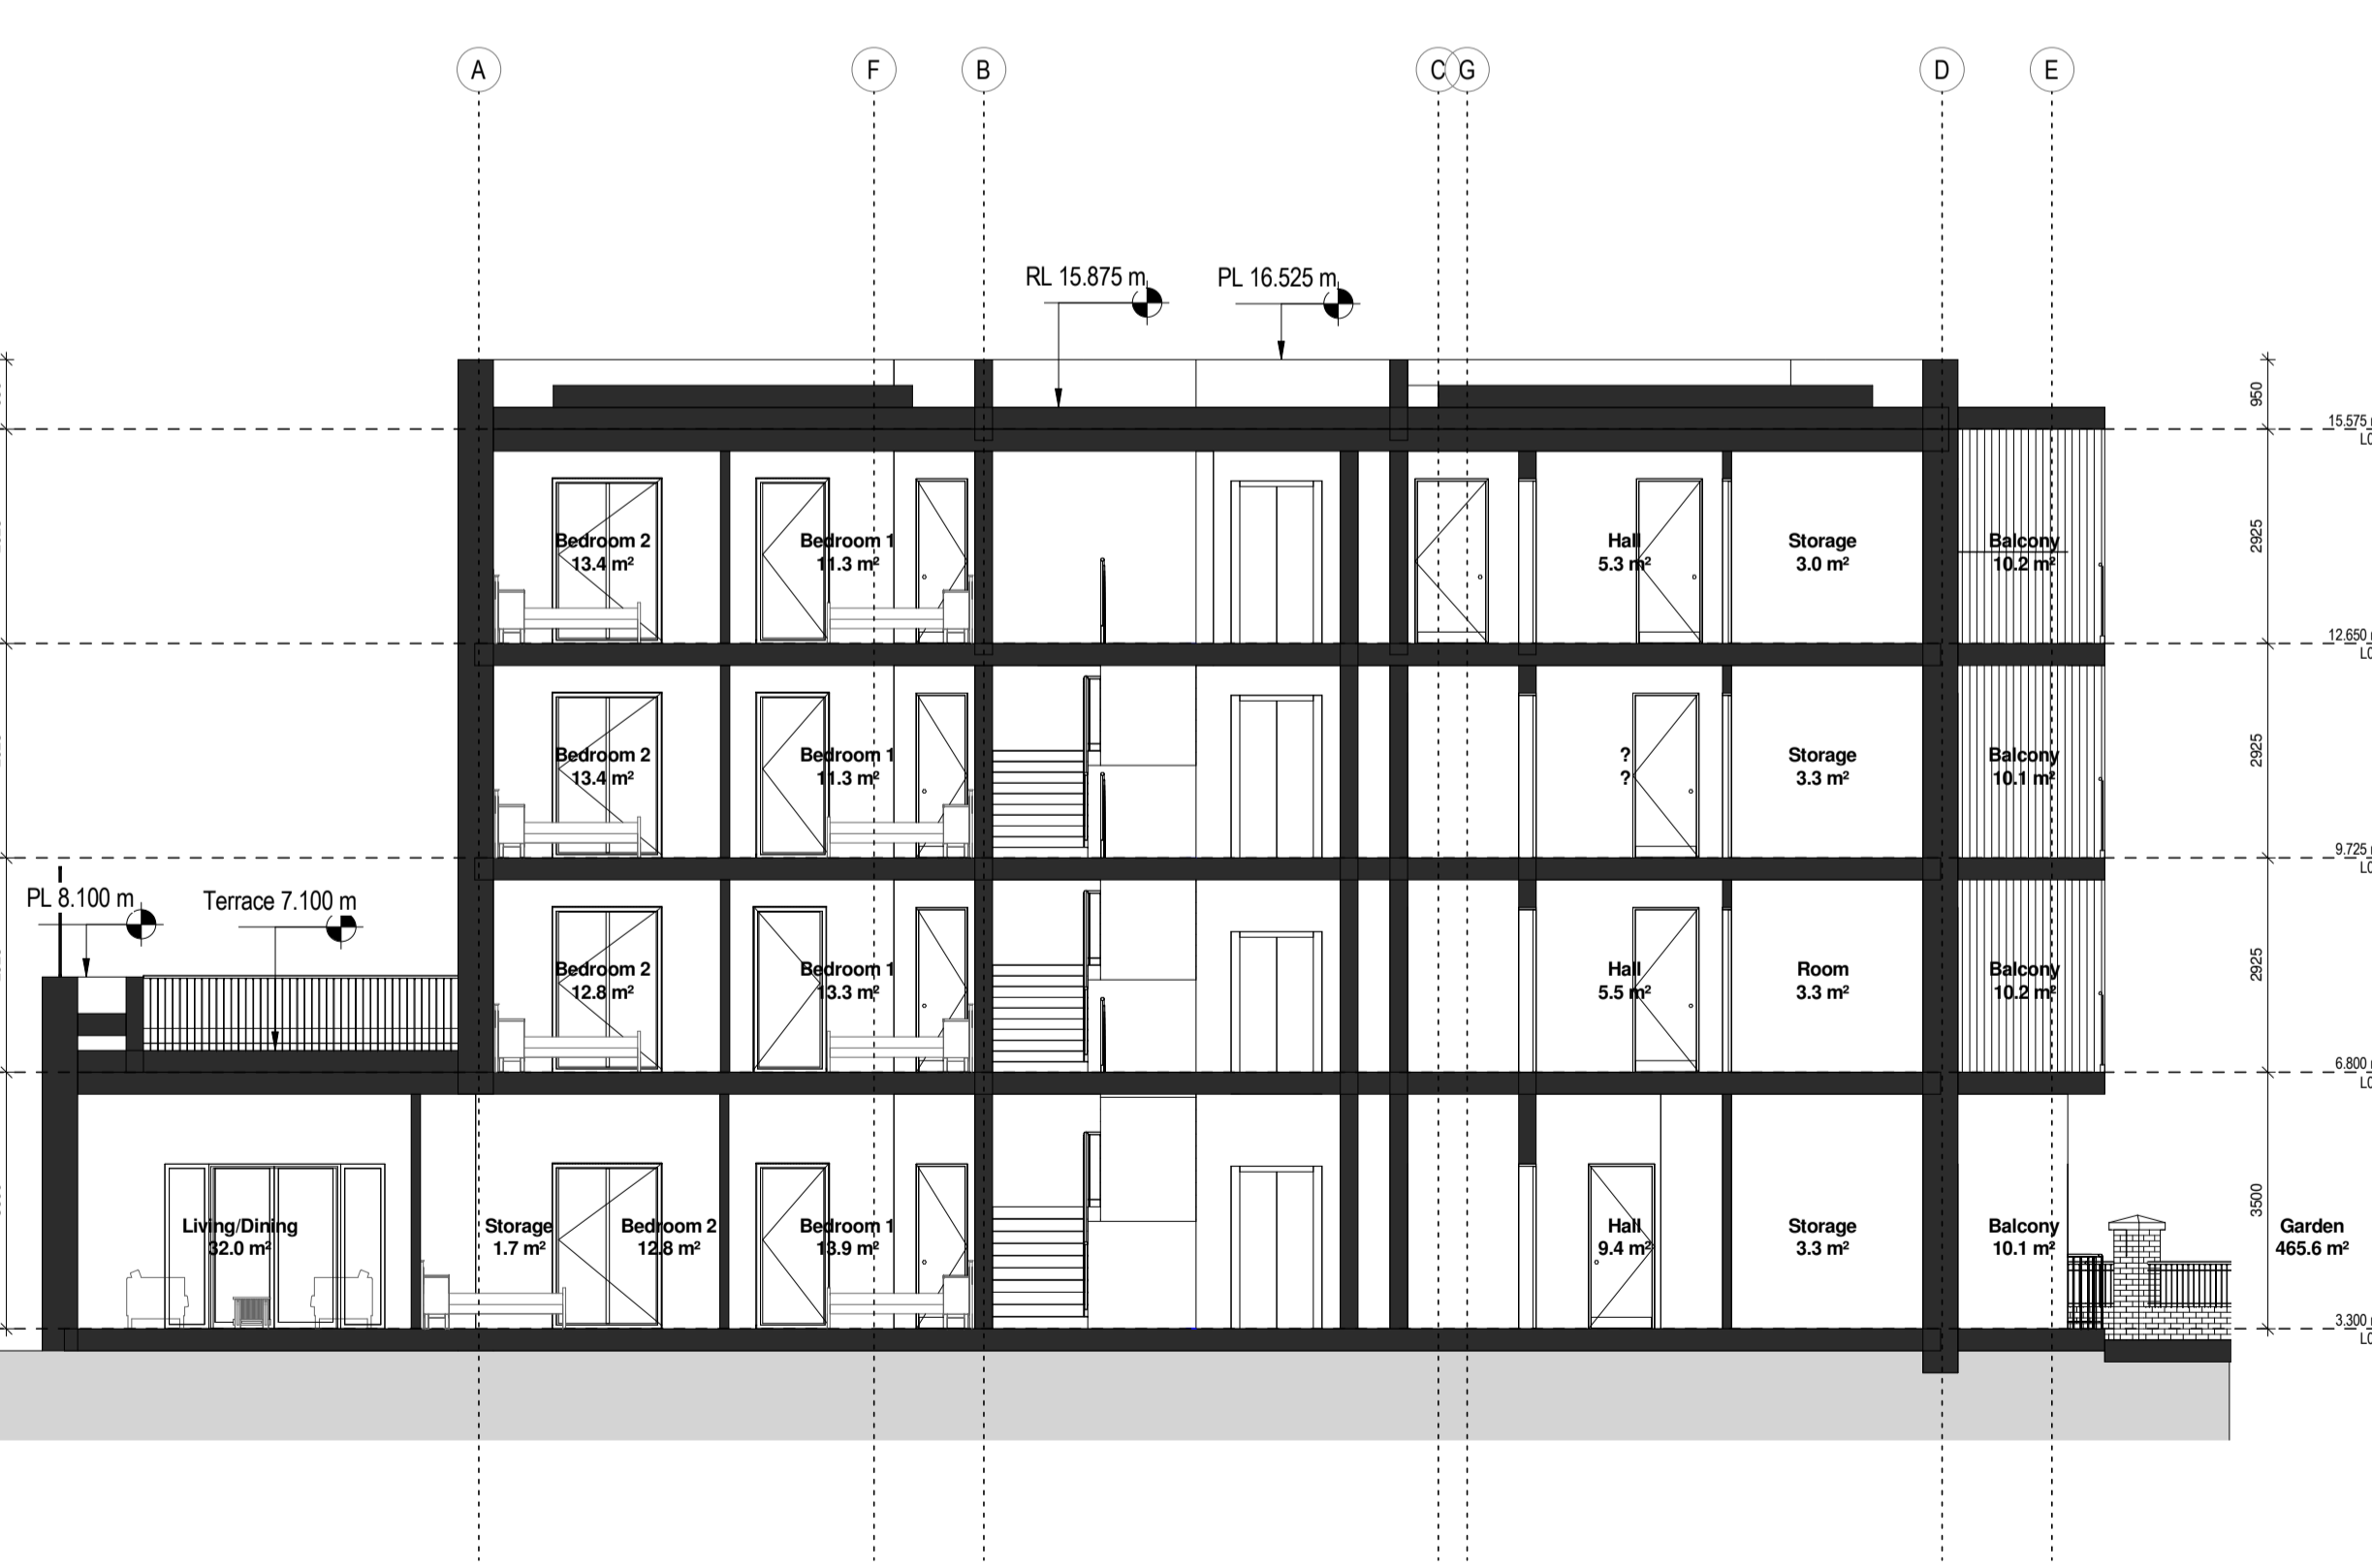

1 Section D
1 : 100 @A1

P03.01 | 08.03.18 | BLR | Issued to Planning Consultant for Review

Rev	Date	DRN	Description



Client Details:
William Neville & Sons

Project Details:
Carcur Park
Wexford

Drawing Title:
Apartment Block 06 Sections

Job No	Date	Scale@A1
P15-209K	03/02/18	As indicated
Status	Drawn By	Author
S10- Issued for Planning		
Purpose	Checked By	Checker
3.0 Planning		

Drawing Number	Revision
P15-209K-RAU-04-XX-DR-A-33001	P03.01