

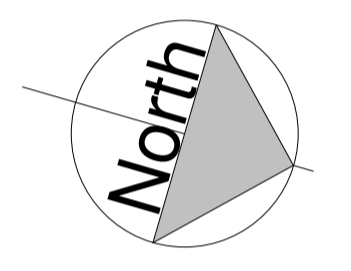


Notes:
DO NOT SCALE FROM THIS DRAWING. USE FIGURED DIMENSIONS IN ALL CASES. VERIFY DIMENSIONS ON SITE AND REPORT ANY DISCREPANCIES TO THE ARCHITECTS IMMEDIATELY. THIS DRAWING TO BE READ IN CONJUNCTION WITH THE ARCHITECTS SPECIFICATION. © THIS DRAWING IS COPYRIGHT AND MAY ONLY BE REPRODUCED WITH THE ARCHITECTS PERMISSION.


Drawing Notes:

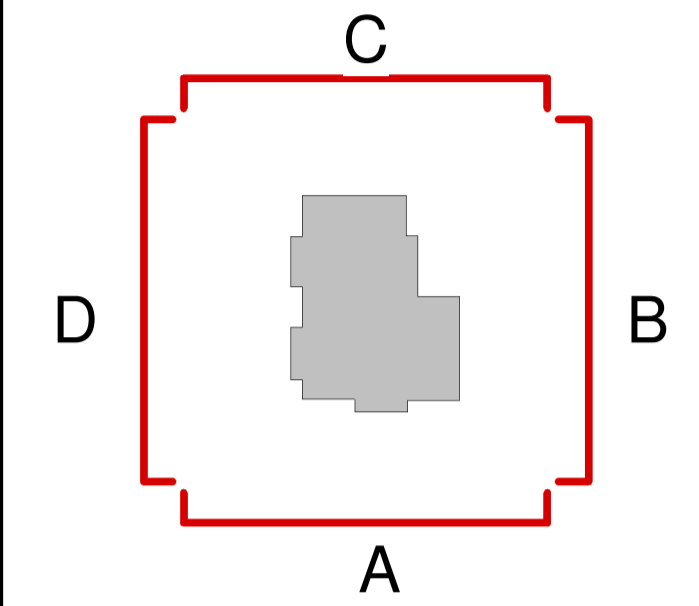

1 ELEVATION A
1 : 100 @A1

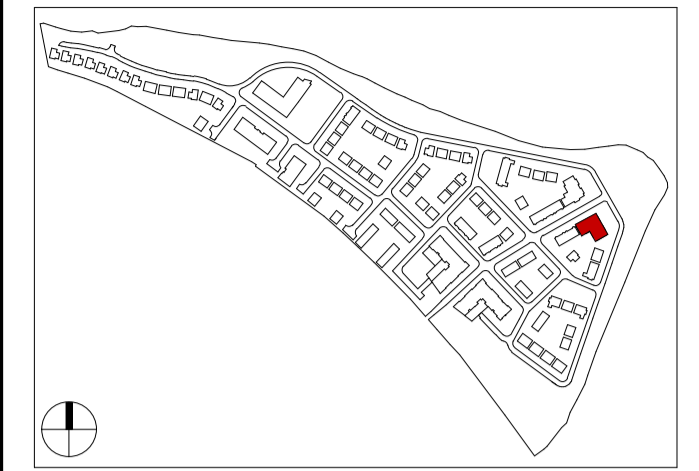

2 ELEVATION B
1 : 100 @A1

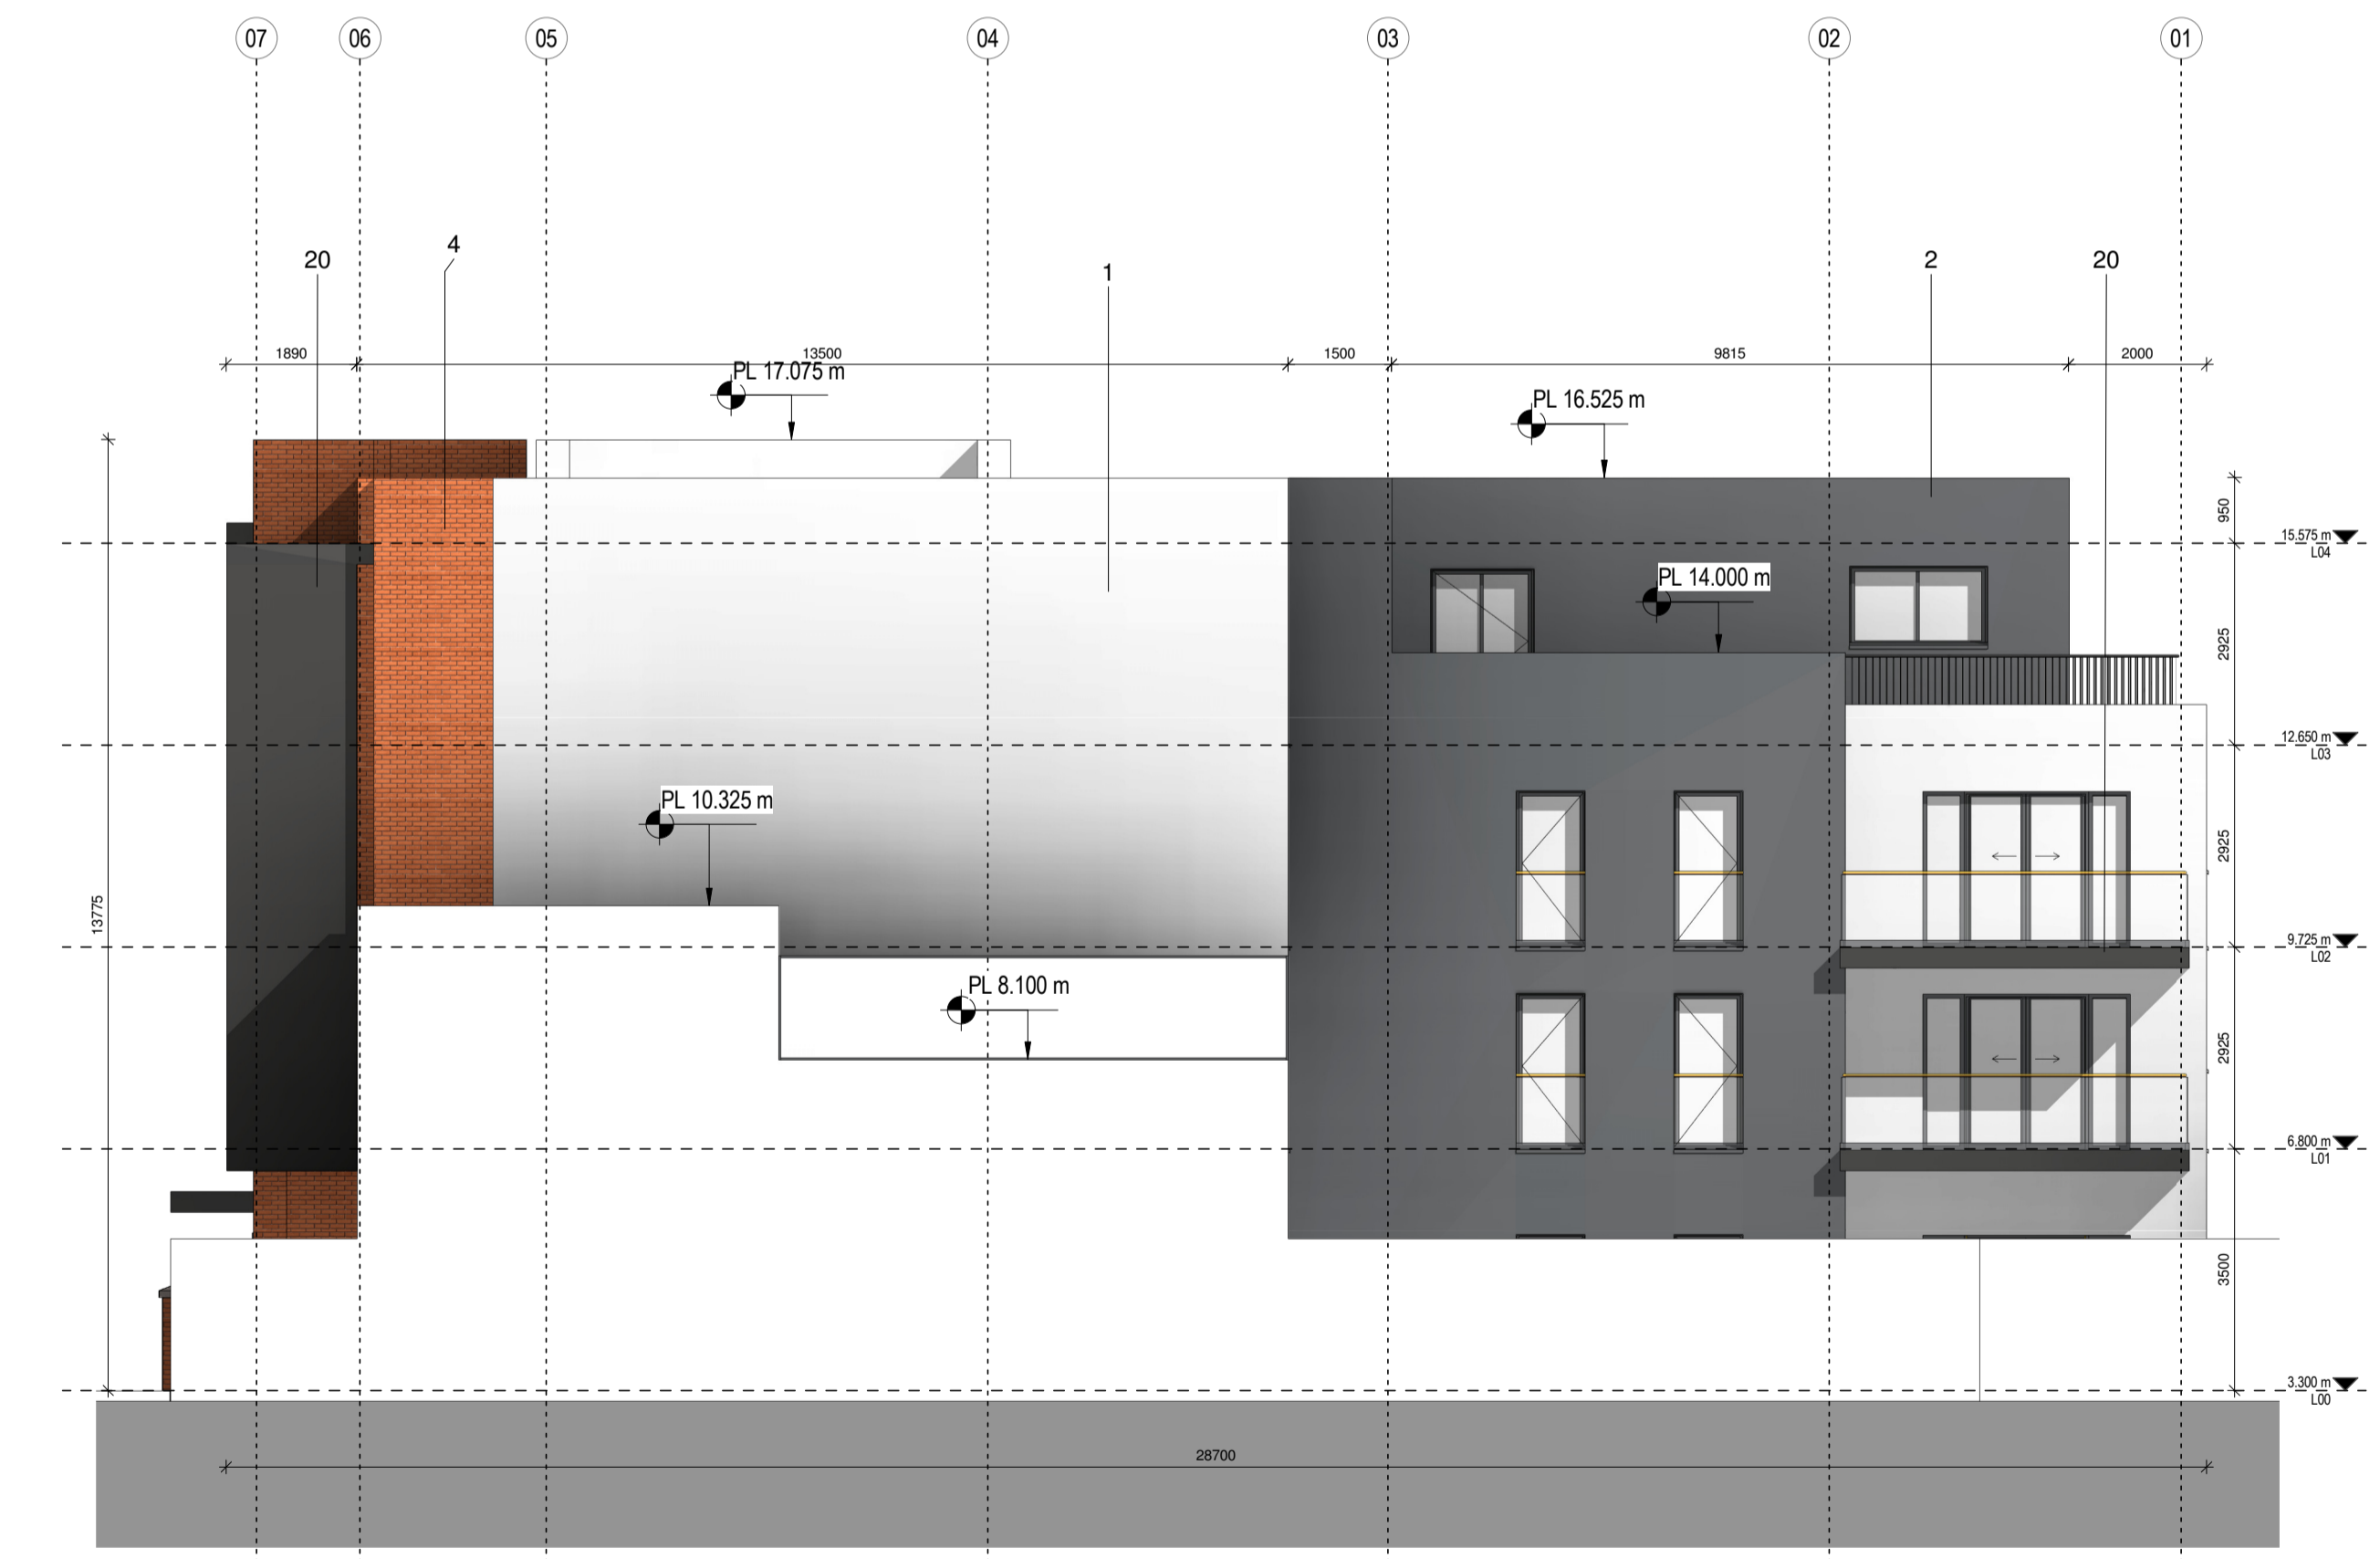

3 ELEVATION C
1 : 100 @A1



4 ELEVATION D
1 : 100 @A1

Keynote Legend	
Key Value	Keynote Text
1	Selected Render Finish type 1
2	Selected Render Finish type 2
4	Selected Brickwork
5	Selected Railing
7	Selected Glazed Balcony / Railing
19	Selected Wood Panel
20	Selected concrete & Aluminium balcony

P03.01 | 08.03.18 | BLR | Issued to Planning Consultant for Review

Rev	Date	DRN	Description



Client Details:
William Neville & Sons

Project Details:
Carcur Park
Wexford

Drawing Title:
Apartment Block 07 Elevation

Job No P15-209K	Date 03/02/18	Scale@A1 As indicated
Status S10- Issued for Planning	Drawn By BLR	
Purpose 3.0 Planning	Checked By MK	

Drawing Number P15-209K-RAU-06-XX-DR-A-32001	Revision P03.01
---	--------------------