

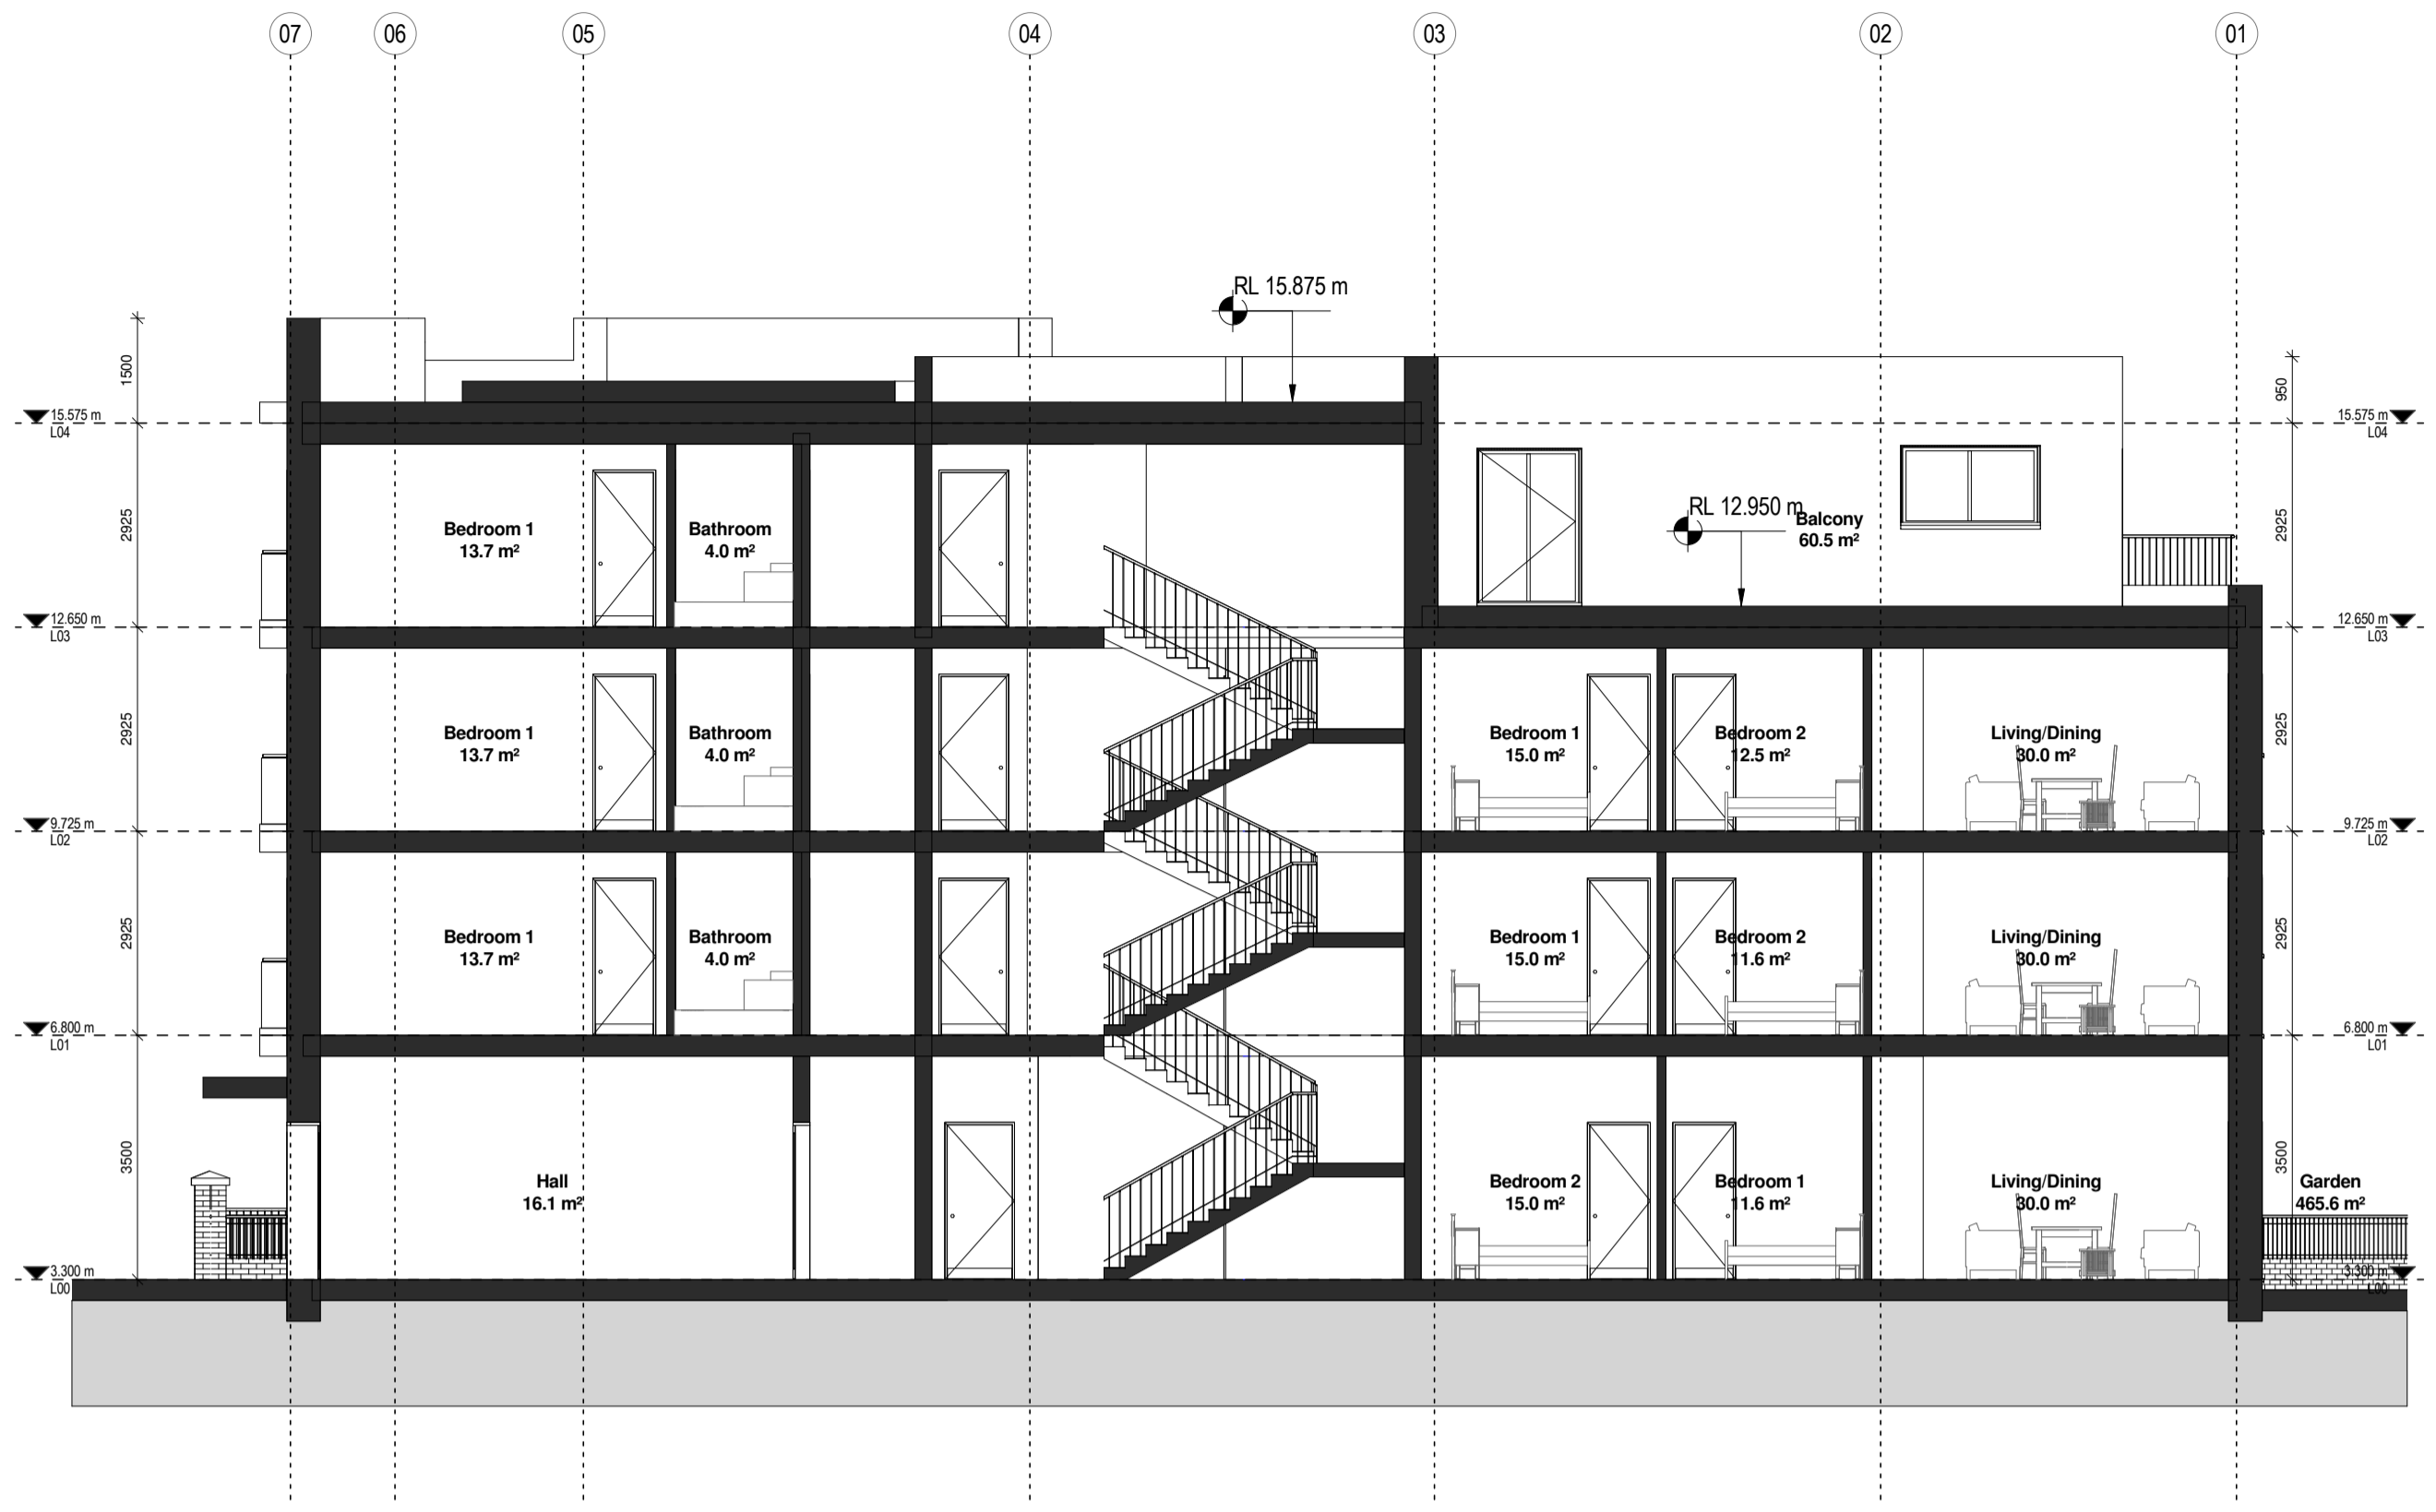
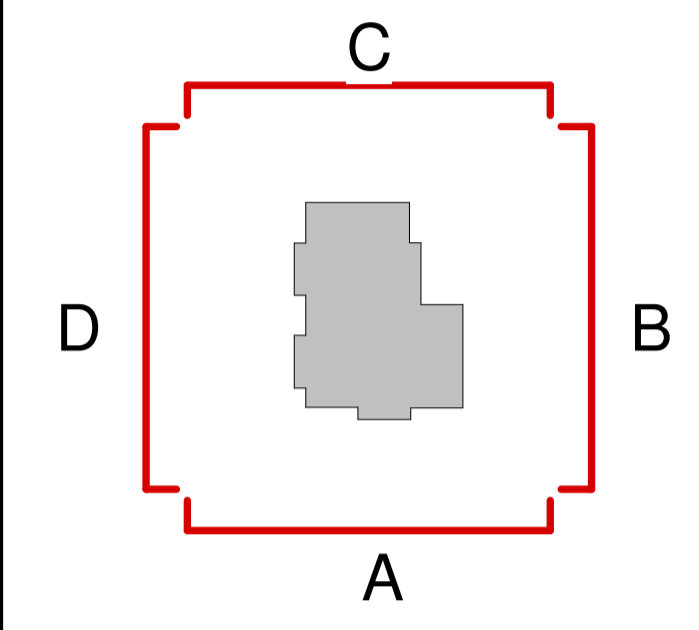


Notes:  
DO NOT SCALE FROM THIS DRAWING. USE FIGURED DIMENSIONS IN ALL CASES. VERIFY DIMENSIONS ON SITE AND REPORT ANY DISCREPANCIES TO THE ARCHITECTS IMMEDIATELY. THIS DRAWING TO BE READ IN CONJUNCTION WITH THE ARCHITECTS SPECIFICATION. © THIS DRAWING IS COPYRIGHT AND MAY ONLY BE REPRODUCED WITH THE ARCHITECTS PERMISSION.


Drawing Notes:

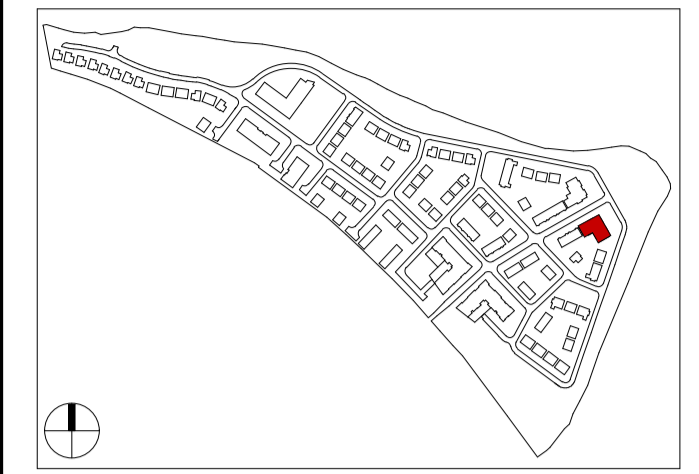


2 Section A  
1 : 100 @A1

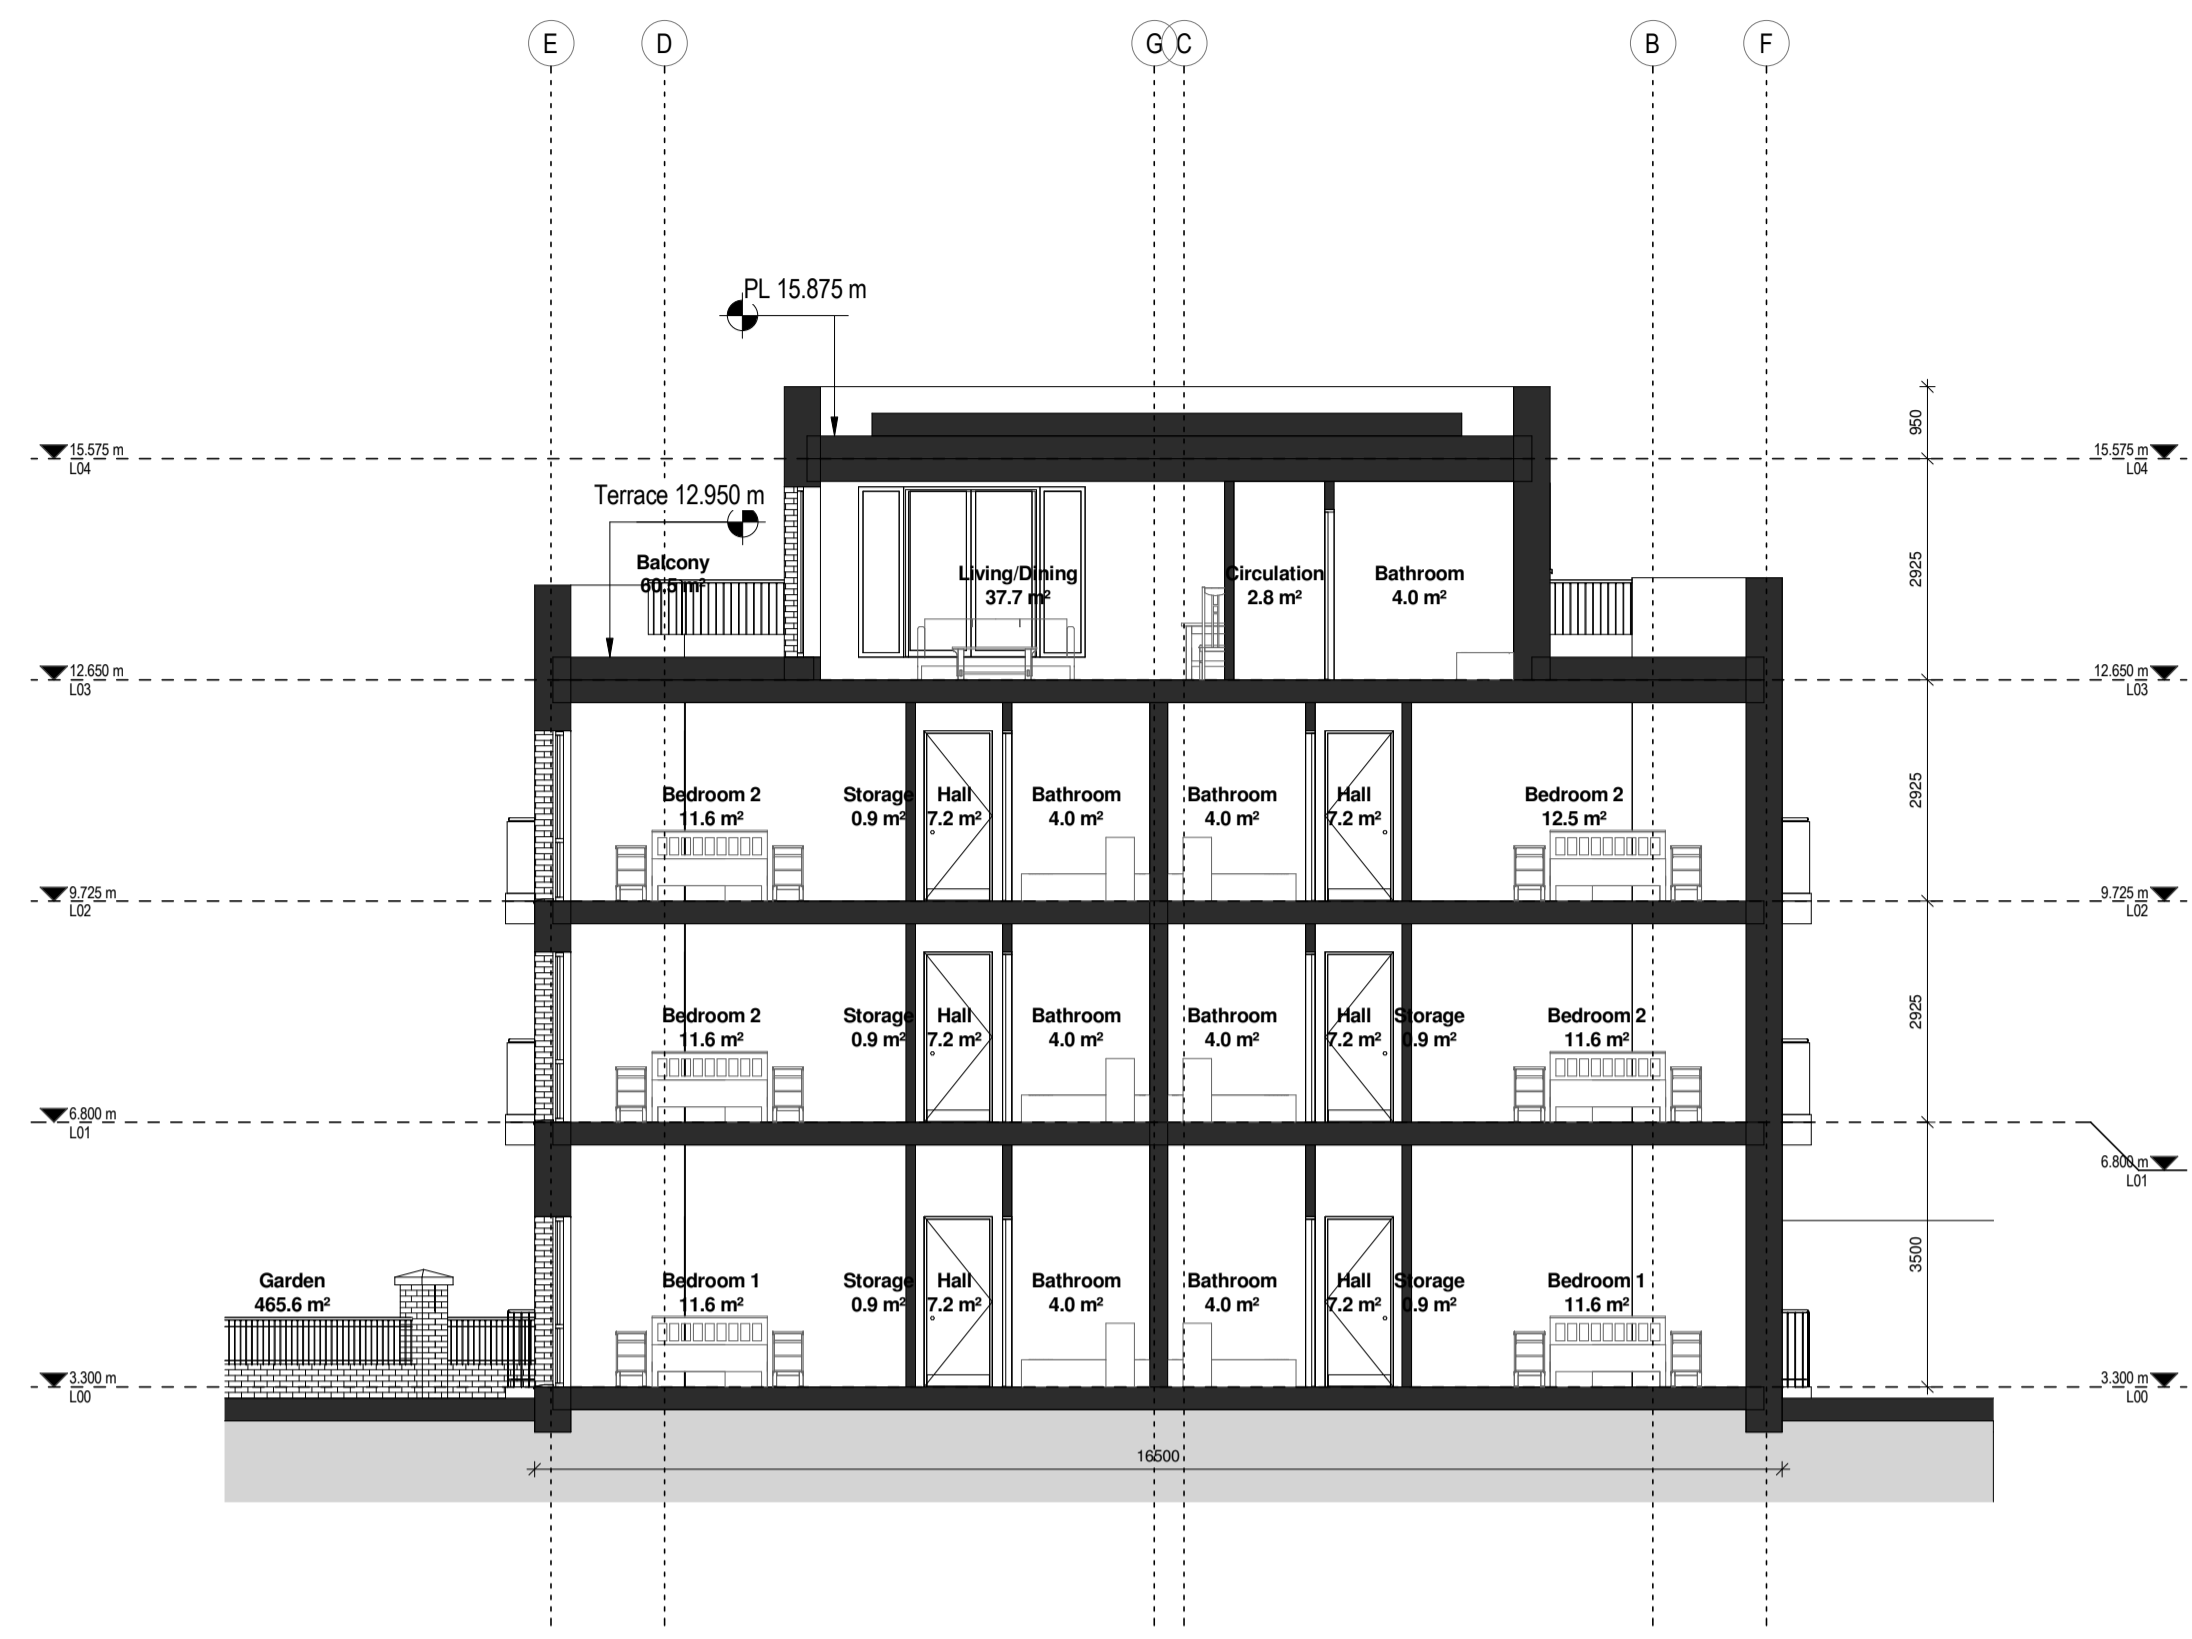

3 Section B  
1 : 100 @A1

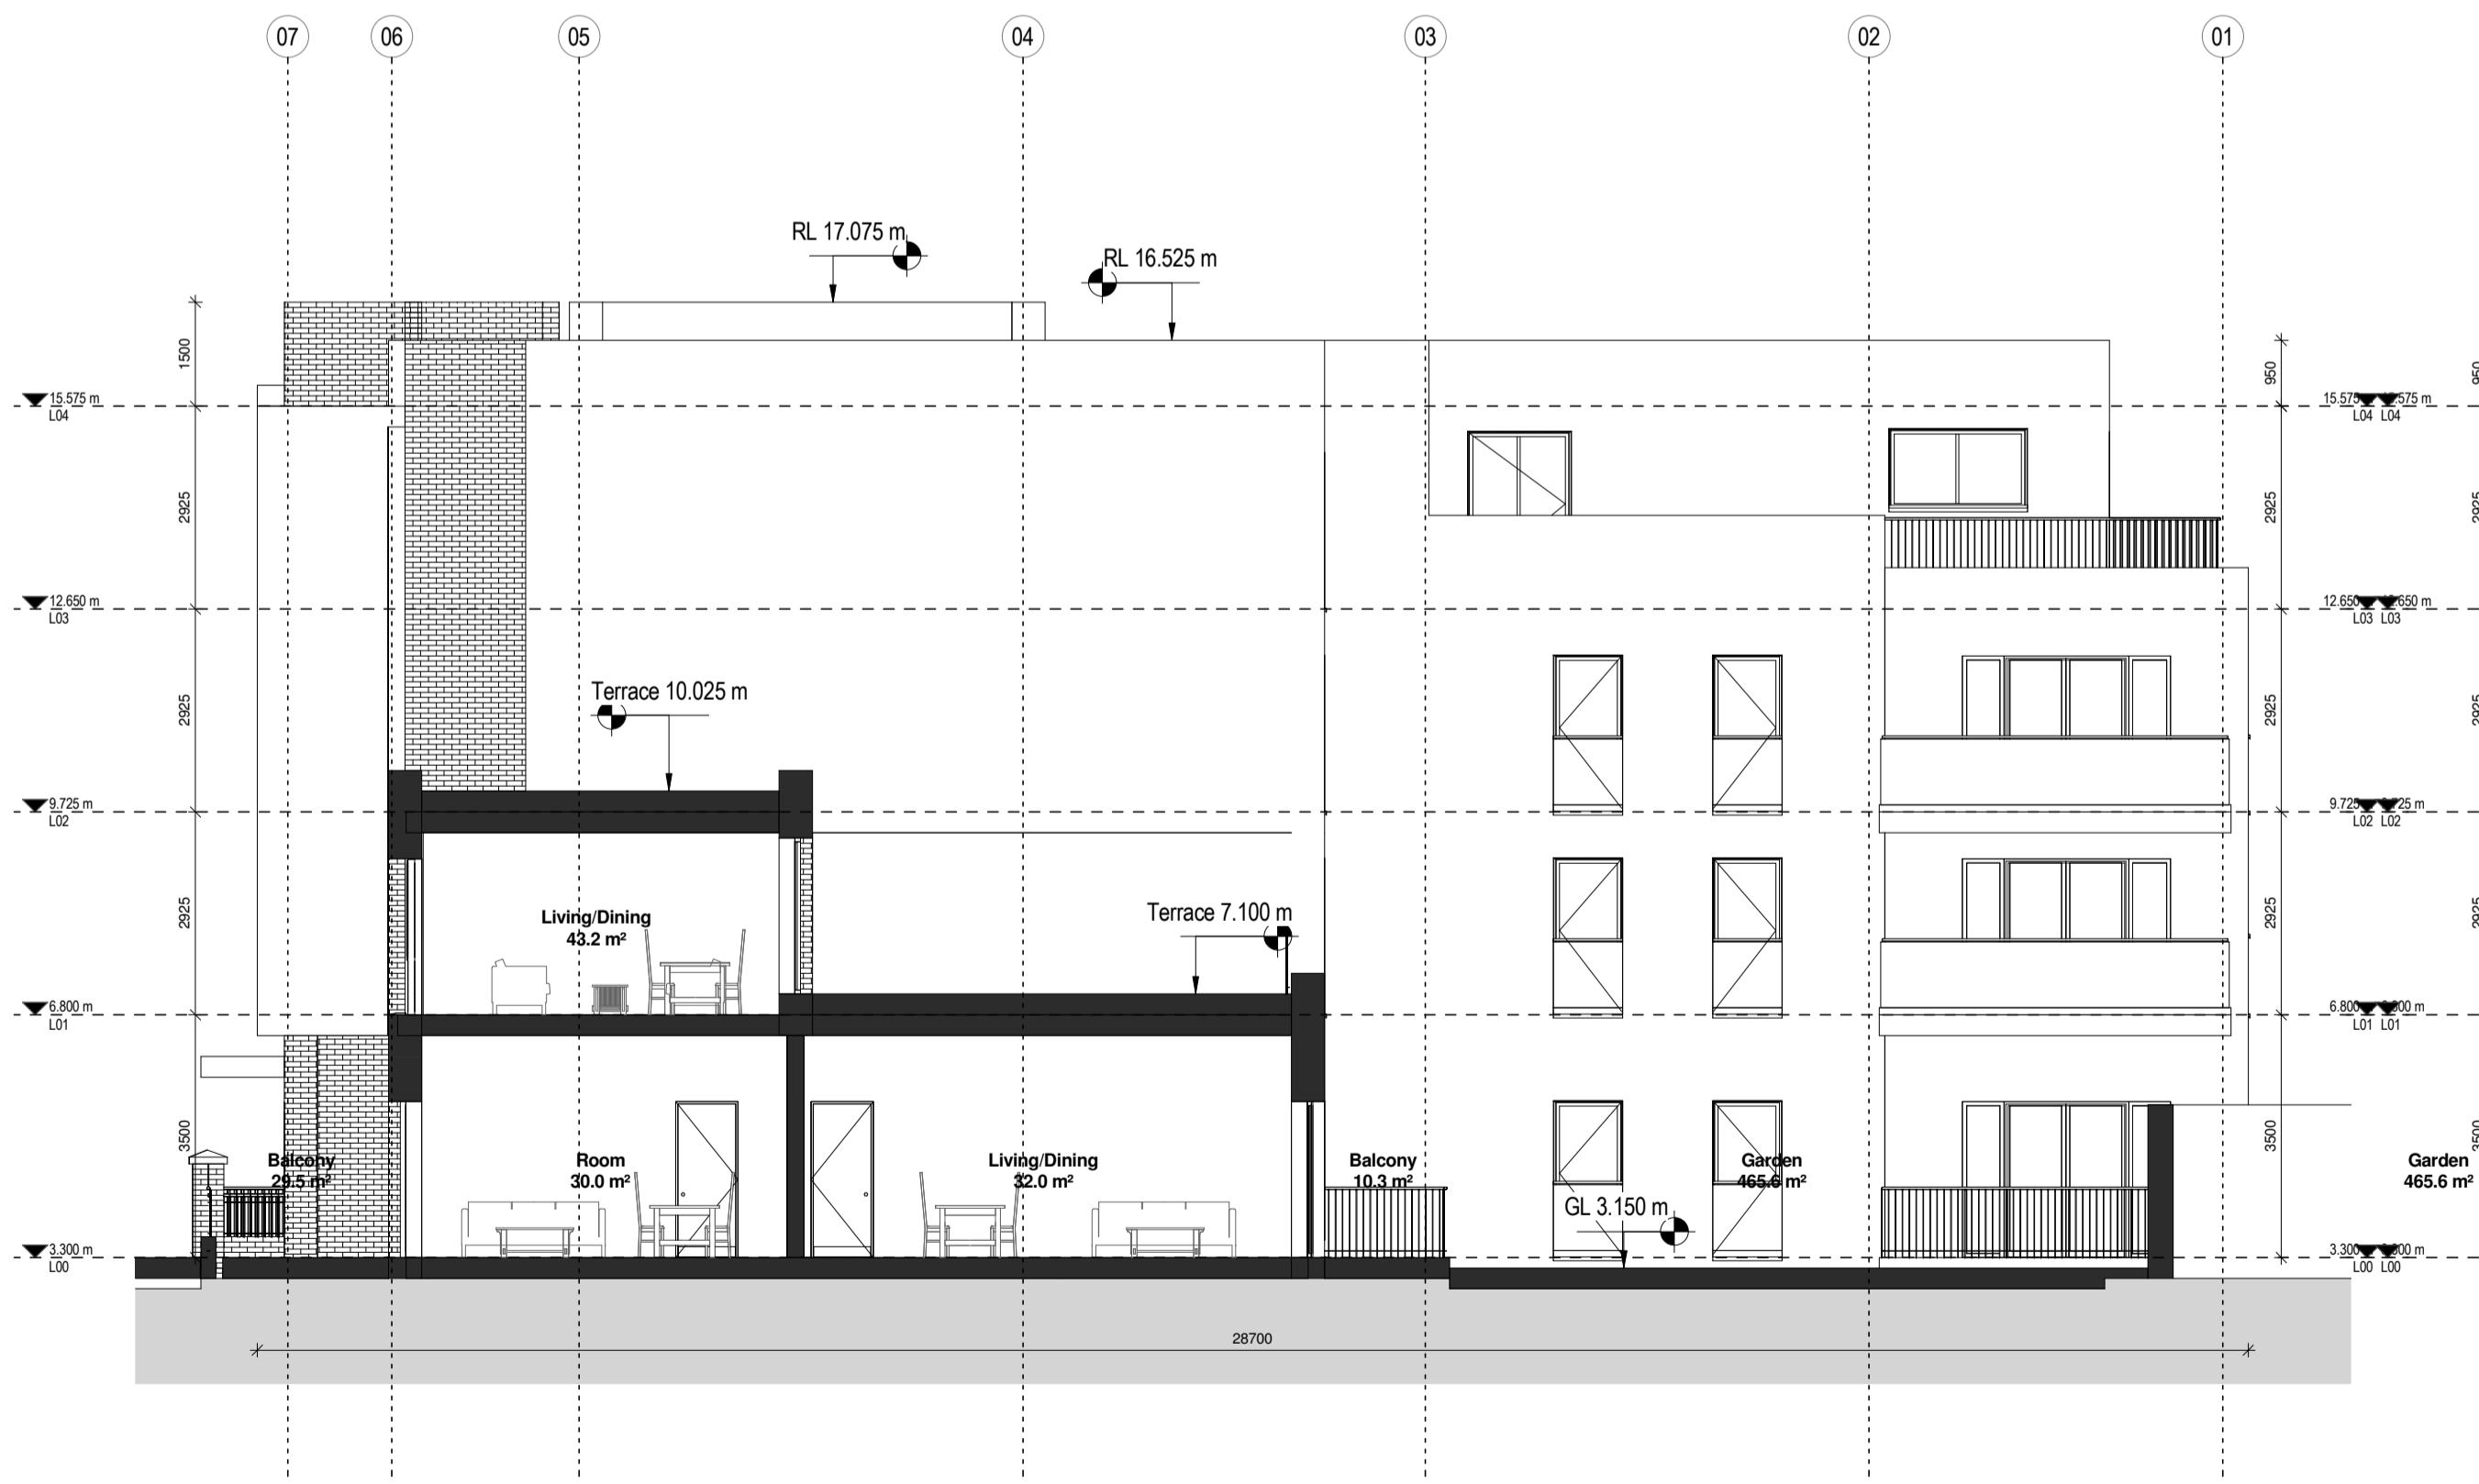

4 Section C  
1 : 100 @A1

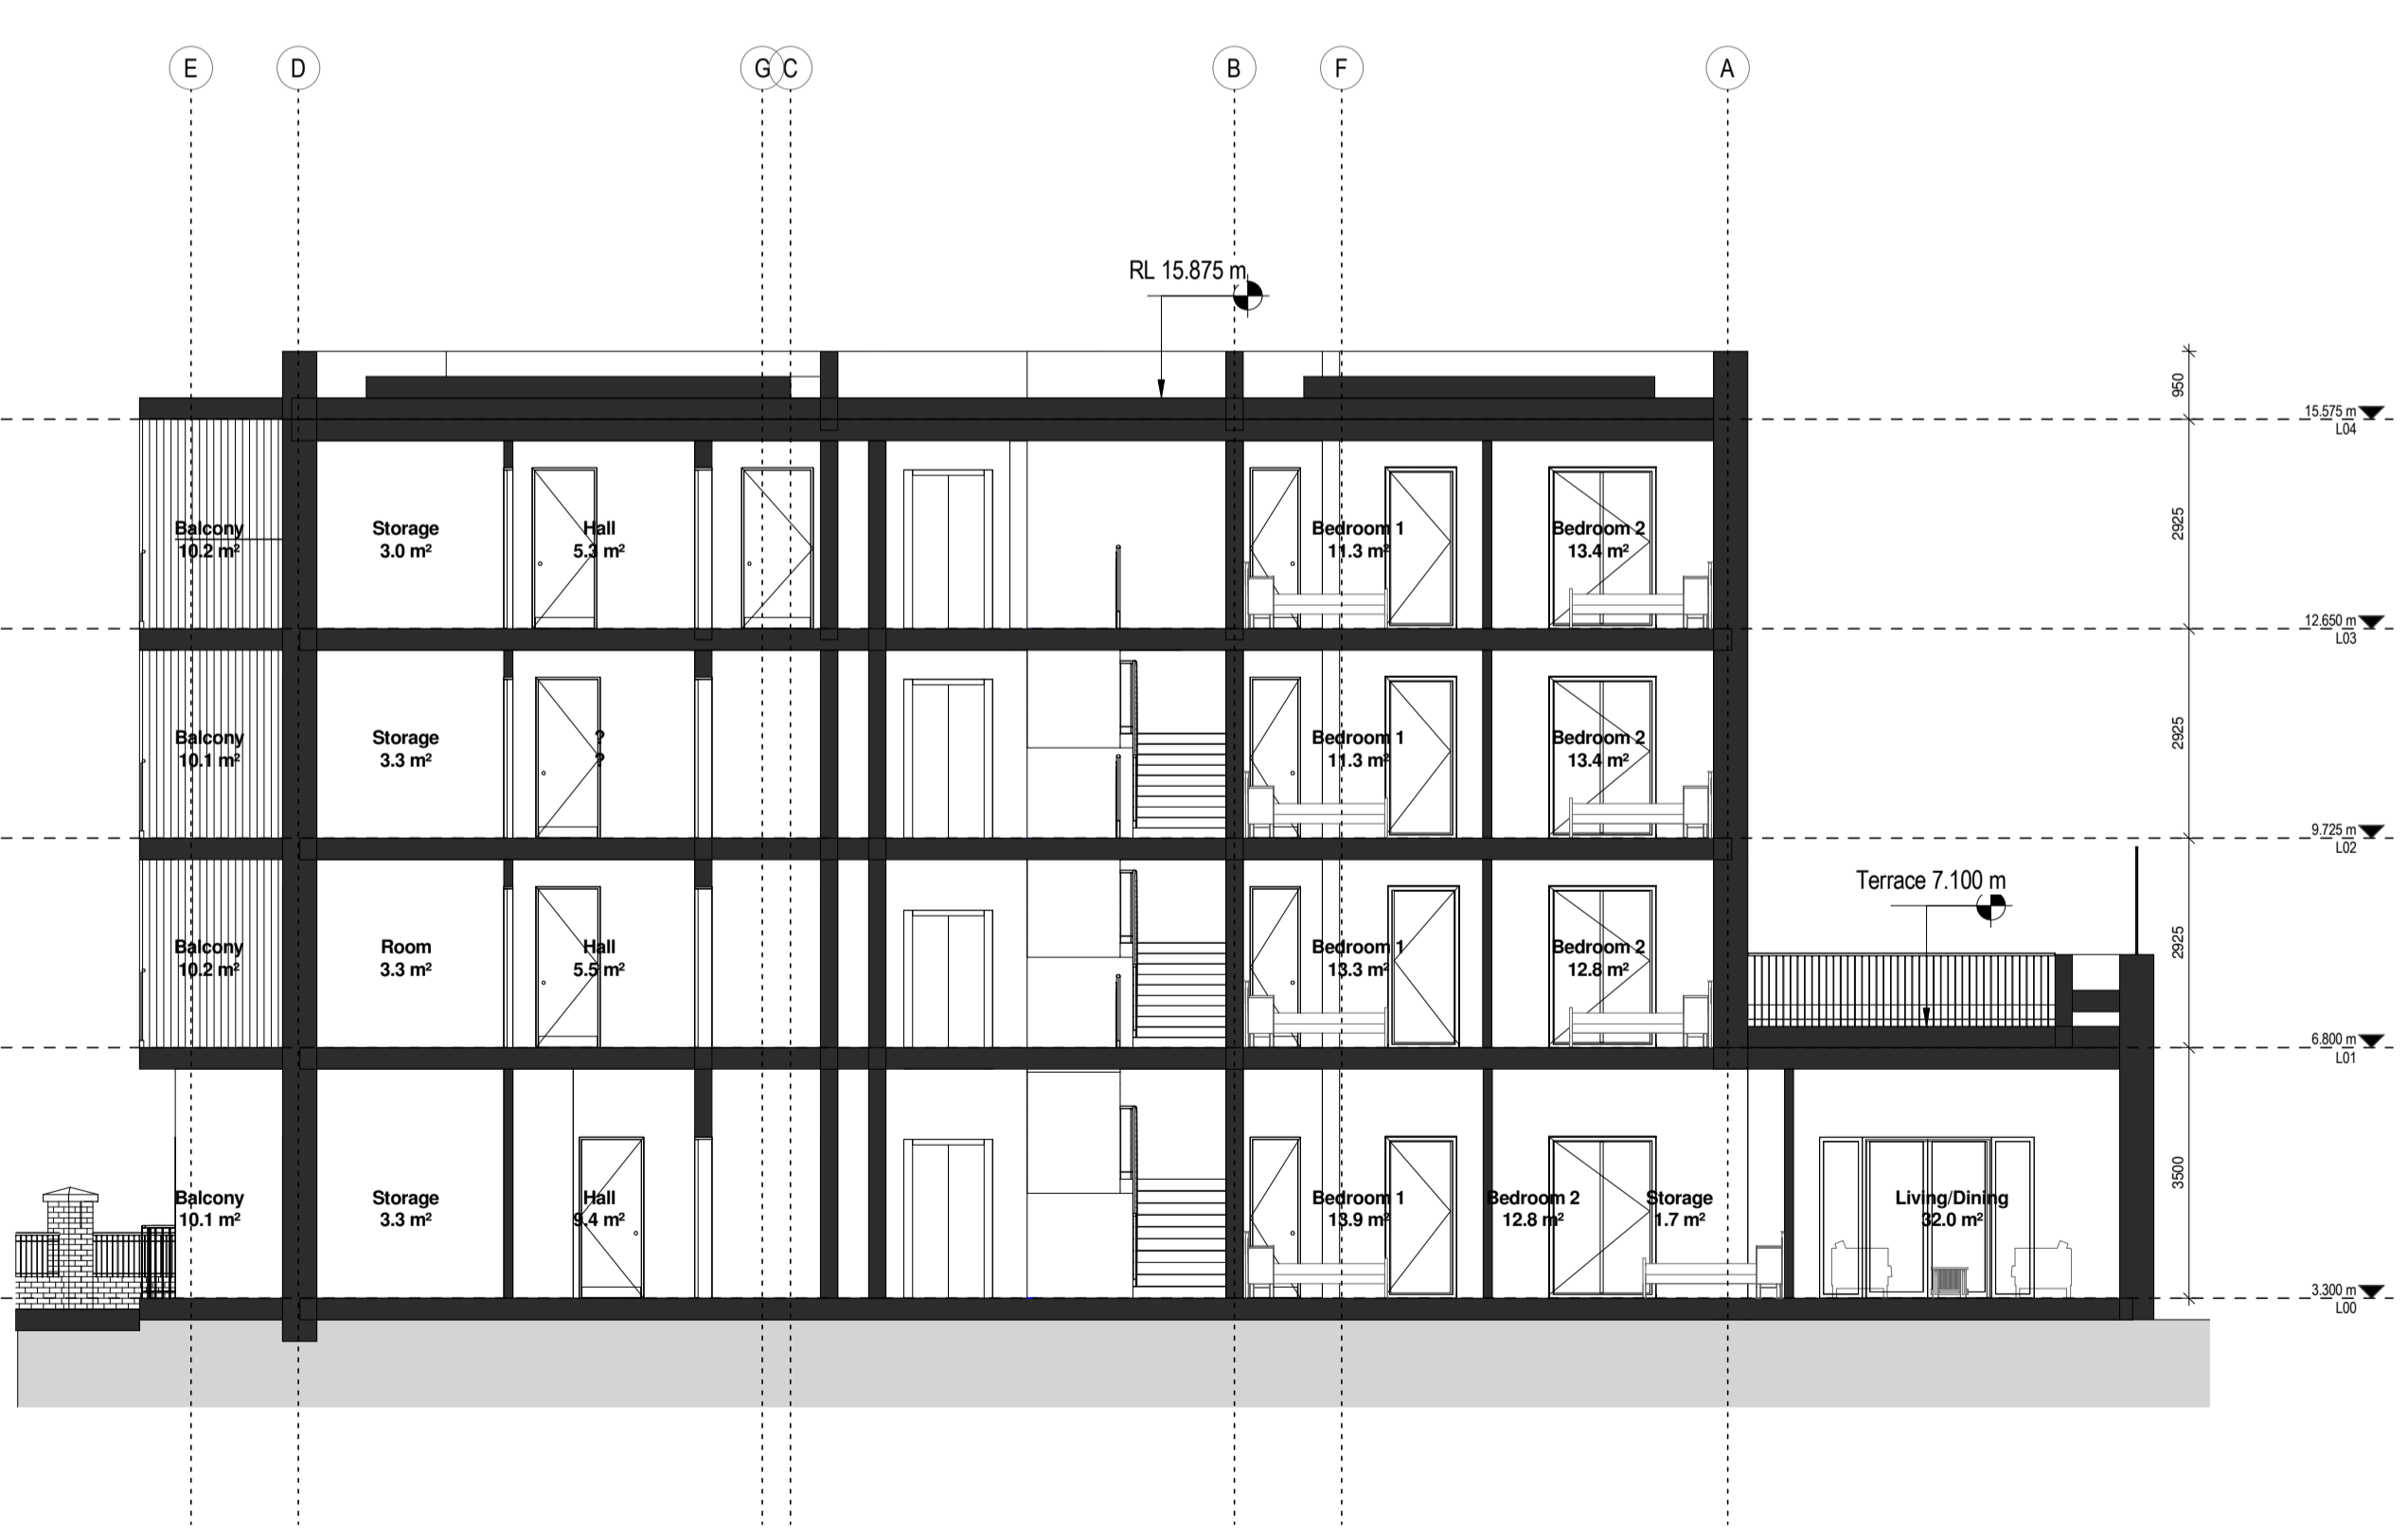

1 Section D  
1 : 100 @A1

P03.01 08.03.18 | BLR | Issued to Planning Consultant for Review

Rev	Date	DRN	Description

Reddy Architecture + Urbanism  
41 Dean Street,  
Kilkenny  
R95 P291  
T: +353 (0)56 7762697  
W: www.reddyarchitecture.com  
E: info@reddyarchitecture.com

Client Details:  
William Neville & Sons

Project Details:  
Carcur Park  
Wexford

Drawing Title:  
Apartment Block 07 Sections

Job No P15-209K	Date 03/02/18	Scale@A1 As indicated
Status S10- Issued for Planning	Drawn By BLR	Checked By MK
Purpose 3.0 Planning		

Drawing Number P15-209K-RAU-06-XX-DR-A-33001	Revision P03.01
---	--------------------