



L01_A_Apartment Type Schedule					
Apartment Number	Apartment Type	Level	Area	Area Required.	Surplus/Deficit
A 01-09	3	L01	75.0 m ²	73.0 m ²	2.0 m ²
A 01-10	2	L01	76.4 m ²	73.0 m ²	3.4 m ²
A 01-11	2	L01	76.4 m ²	73.0 m ²	3.4 m ²
A 01-12	3	L01	74.9 m ²	73.0 m ²	1.9 m ²
A 01-13	4	L01	97.0 m ²	73.0 m ²	24.0 m ²
A 01-14	5	L01	110.9 m ²	90.0 m ²	20.9 m ²
A 01-15	2	L01	75.3 m ²	73.0 m ²	2.3 m ²
A 01-16	3	L01	75.0 m ²	73.0 m ²	2.0 m ²
B 01-05	3	L01	75.0 m ²	73.0 m ²	2.0 m ²
B 01-06	3	L01	75.0 m ²	73.0 m ²	2.0 m ²
B 01-07	8	L01	79.5 m ²	73.0 m ²	6.5 m ²
B 01-08	9	L01	108.4 m ²	90.0 m ²	18.4 m ²


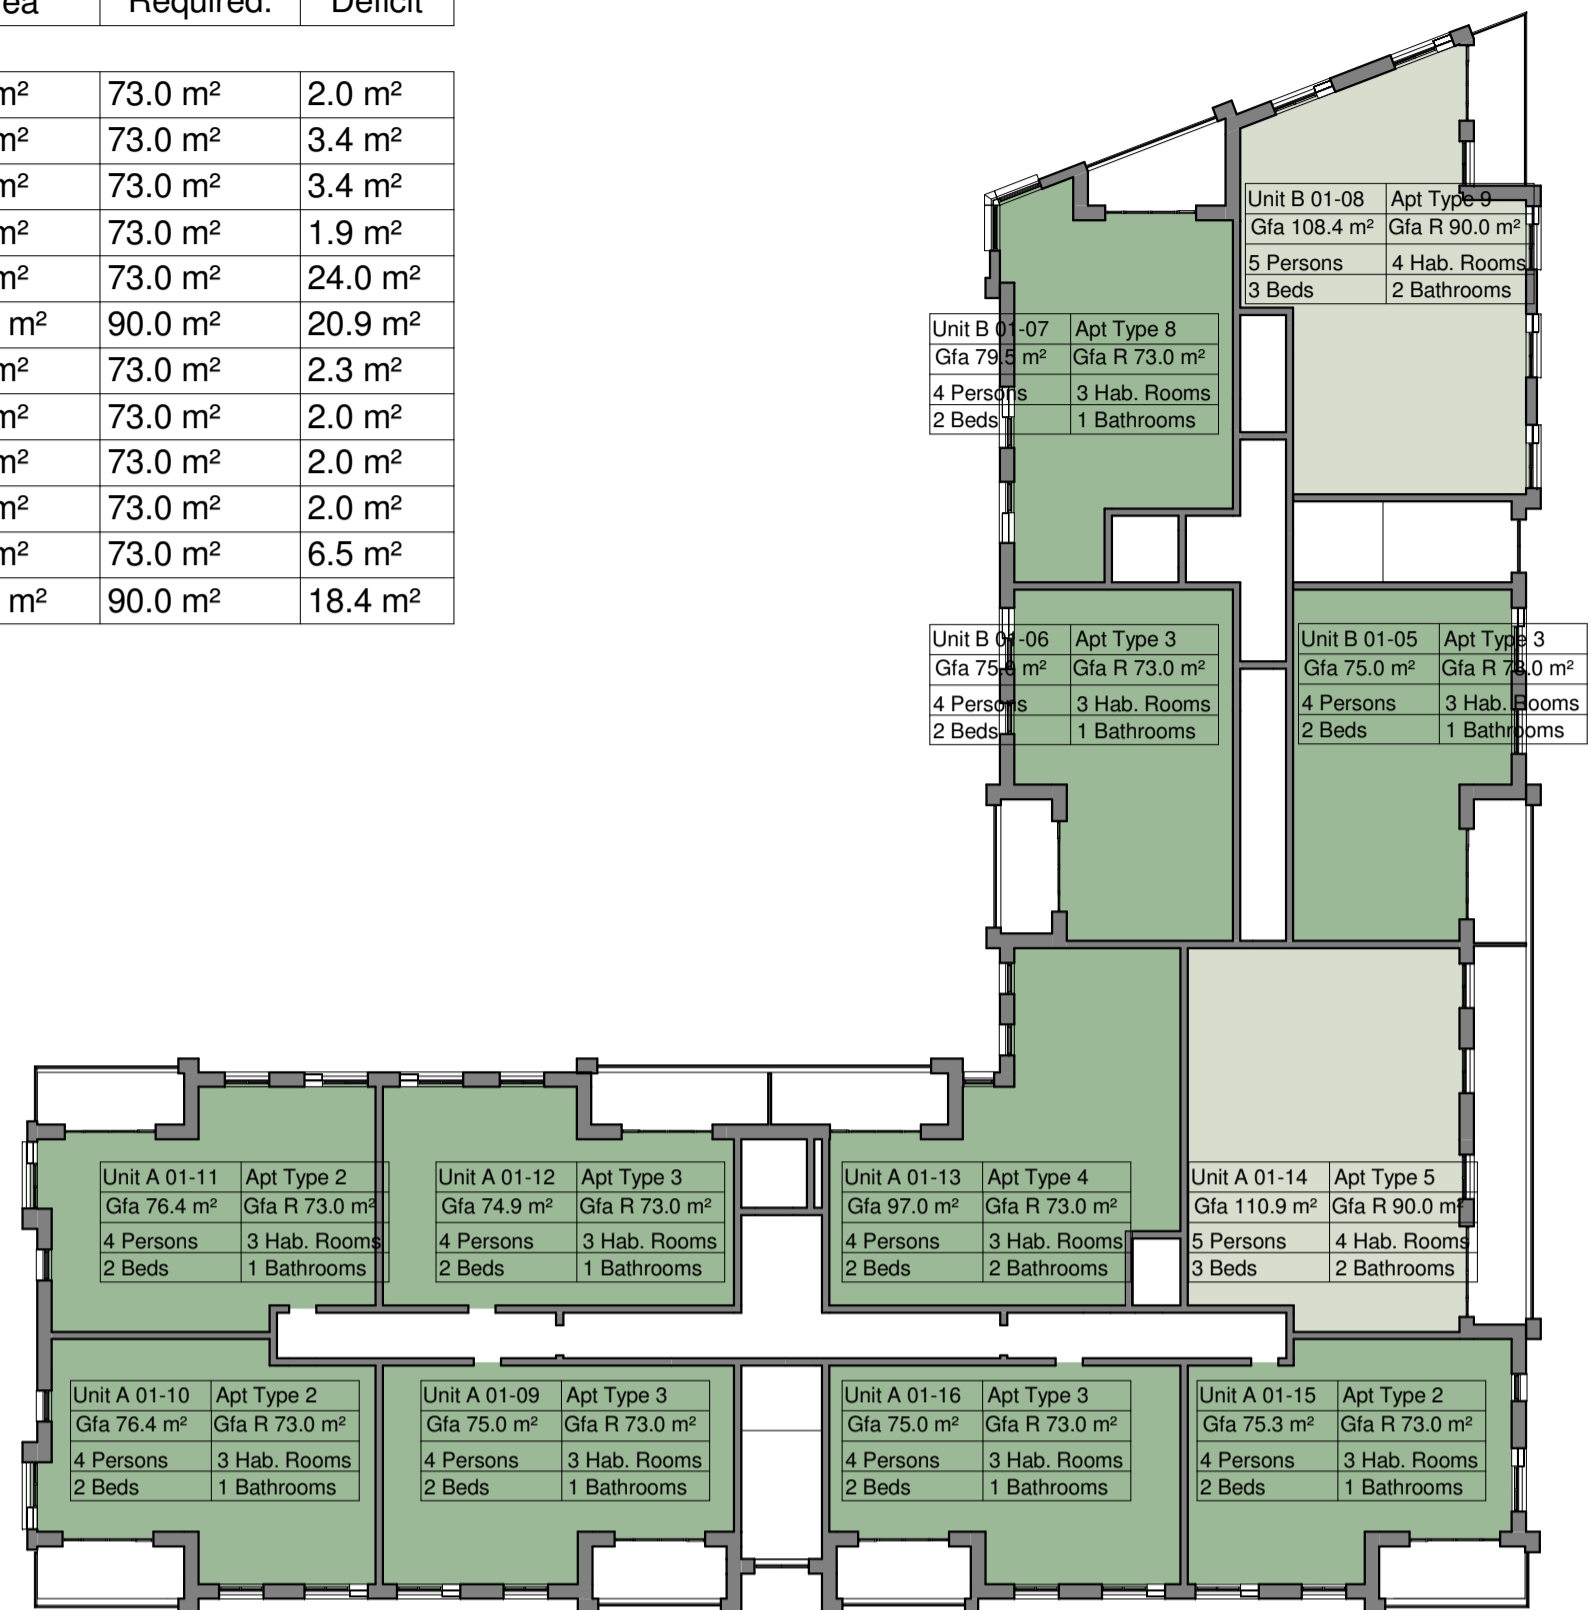


2 L01-01 Area Plan
1:250 @ A3

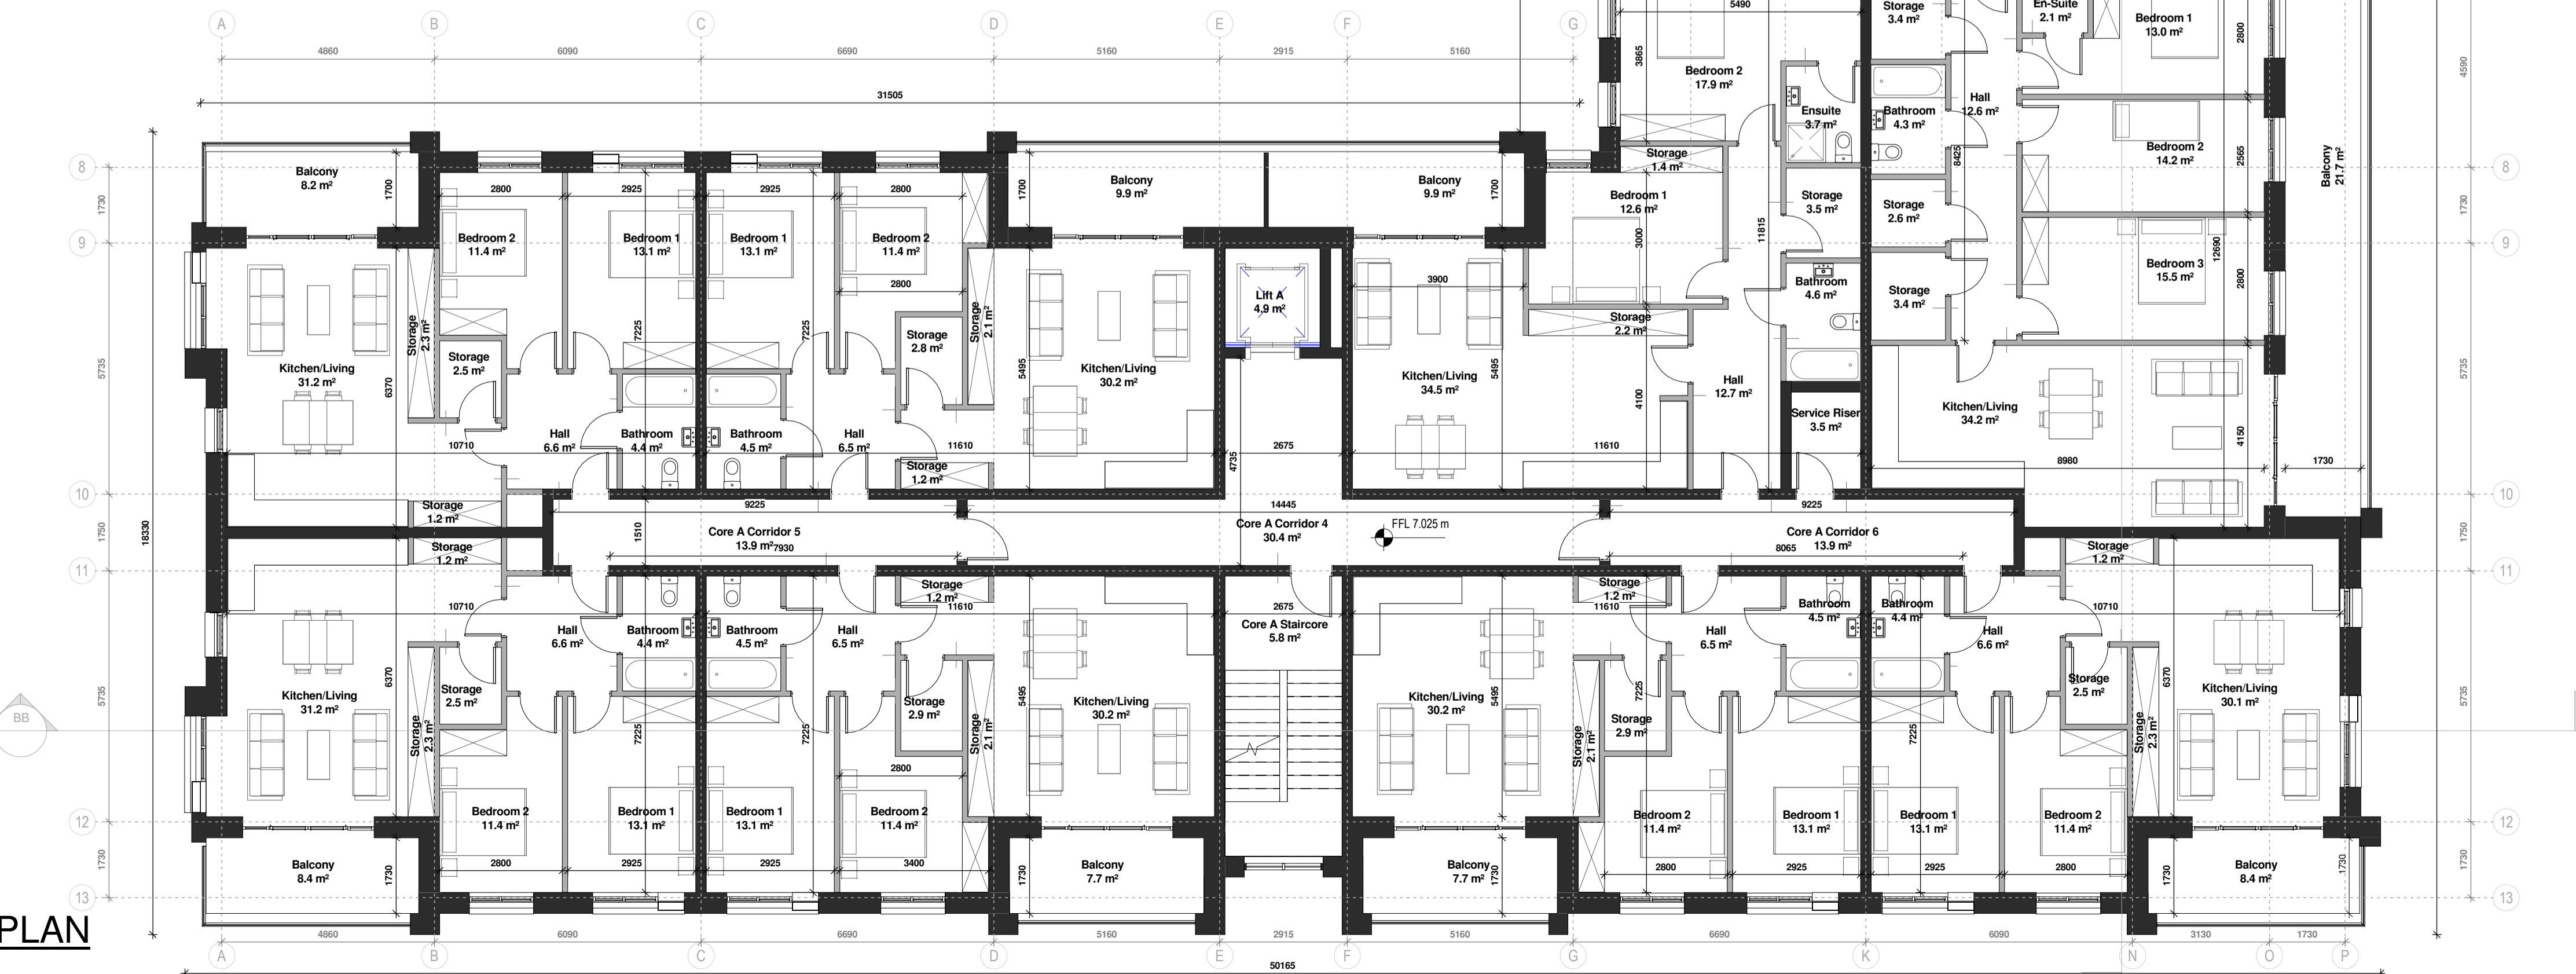

Notes:
DO NOT SCALE FROM THIS DRAWING. USE FIGURED DIMENSIONS IN ALL CASES. VERIFY DIMENSIONS ON SITE AND REPORT ANY DISCREPANCIES TO THE ARCHITECTS IMMEDIATELY. THIS DRAWING TO BE READ IN CONJUNCTION WITH THE ARCHITECTS SPECIFICATION. THIS DRAWING IS COPYRIGHT AND MAY ONLY BE REPRODUCED WITH THE ARCHITECTS PERMISSION.

Drawing Notes:

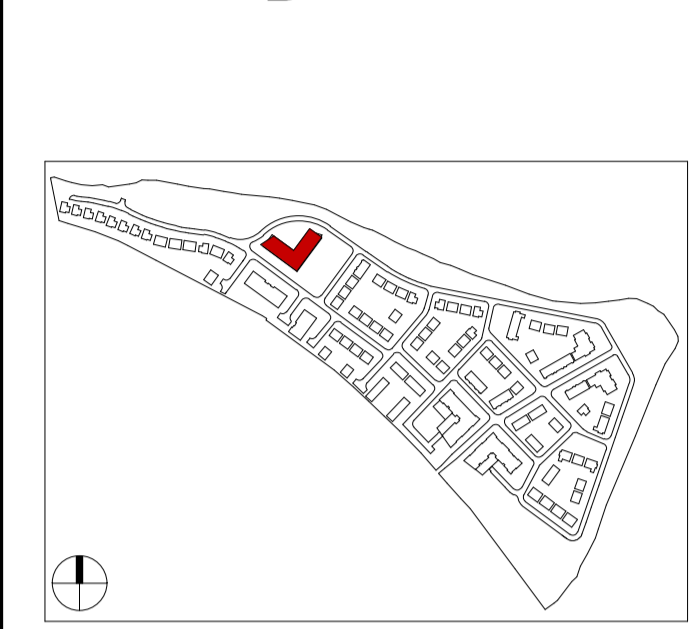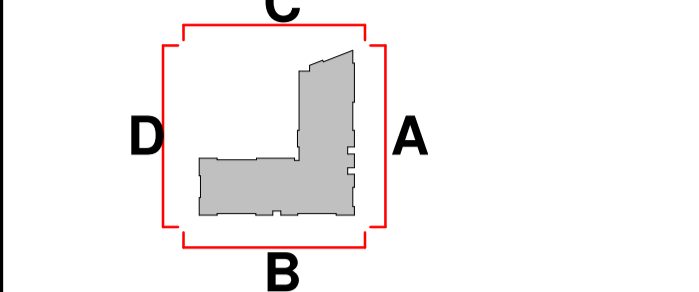

Rev	Date	DRN	Description
P03.04	12.03.18	BLR	Issued to Planning Consultant for Review
P03.03	02.02.18	J.Mc	Issued to Planning Consultant for Review
P03.02	25.01.17	BLR	Issued for Client Review Meeting
P03.01	18.08.17	J.Mc	S10 - Issued for Planning

reddyarchitecture
+urbanism

Reddy Architecture + Urbanism
41 Dean Street,
Kilkenny
R95 P291
T: +353 (0)56 7762697
W: www.reddyarchitecture.com
E: info@reddyarchitecture.com

Client Details:
William Neville & Sons

Project Details:
Carcur Park
Wexford

Job No	Date	Scale@A1
P15-209K	05-01-2017	As indicated
Status	Drawn By	Checked By
S10 - Issued for Planning	JMcA	WH
Purpose	Checked By	
3.0 Planning		

Drawing Number	Revision
P15-209K-RAU-01-01-DR-A-34001	P03.04