

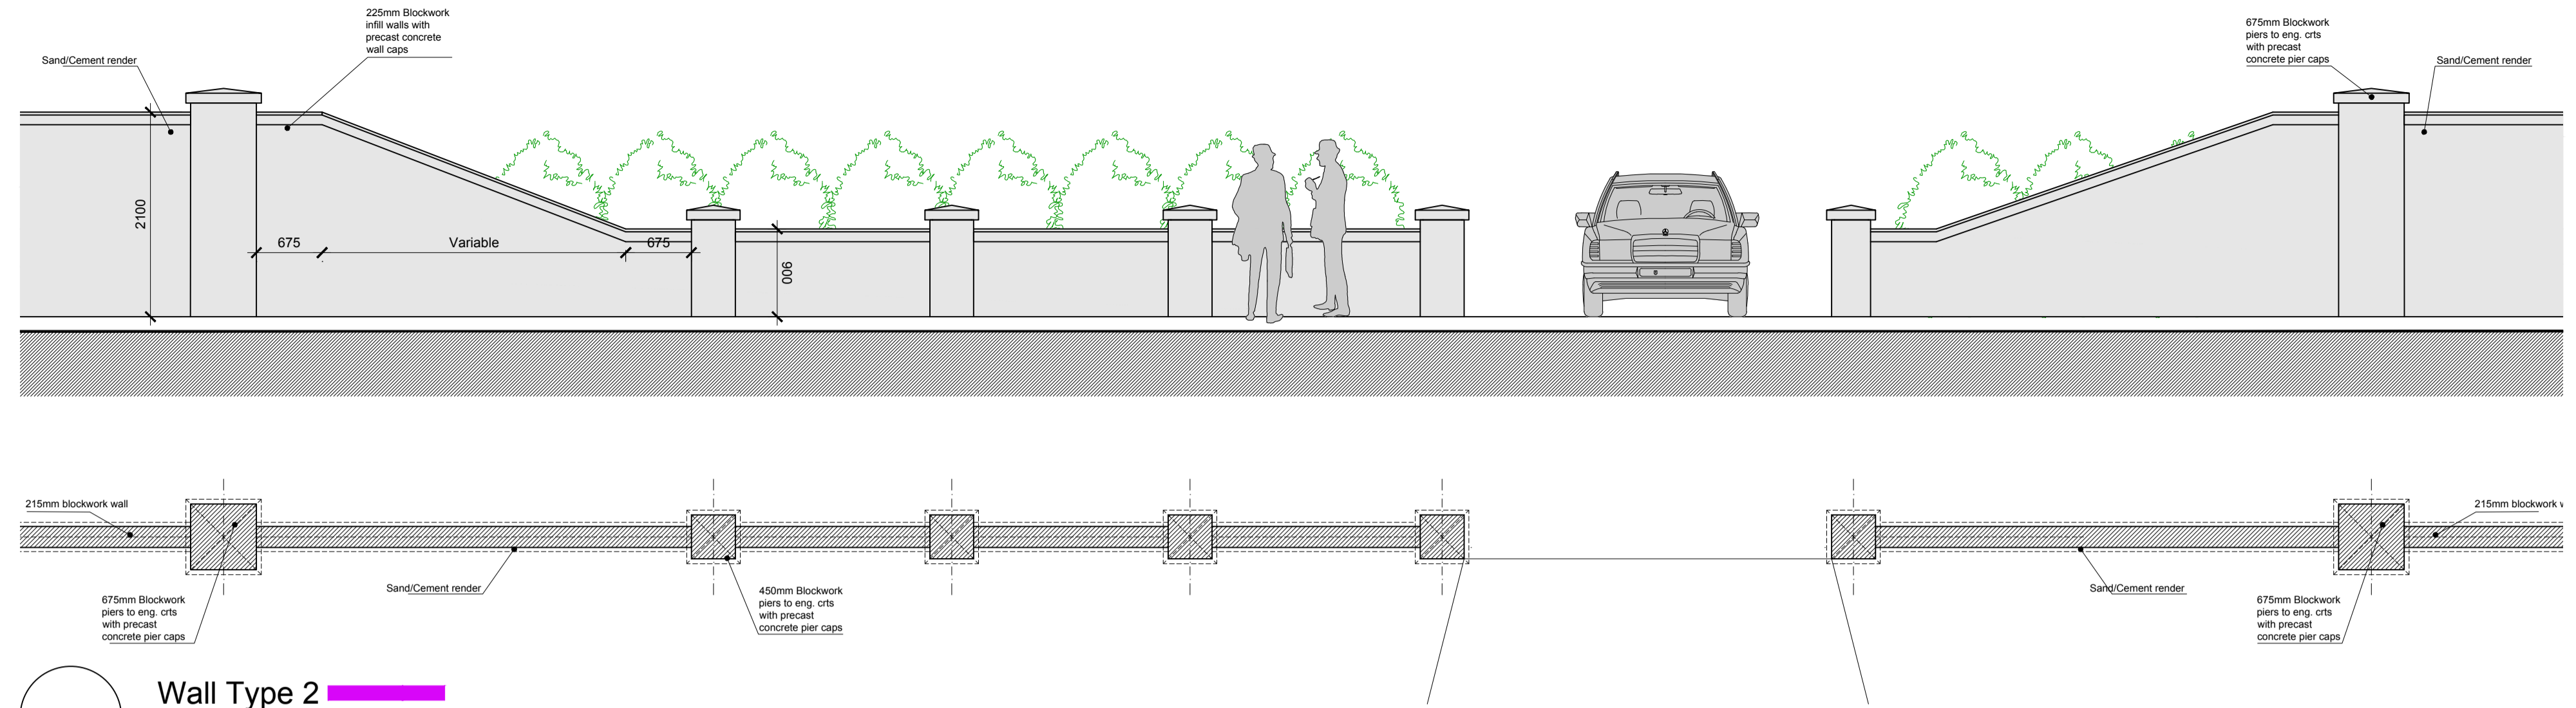





**Wall Type 1**  
1:50

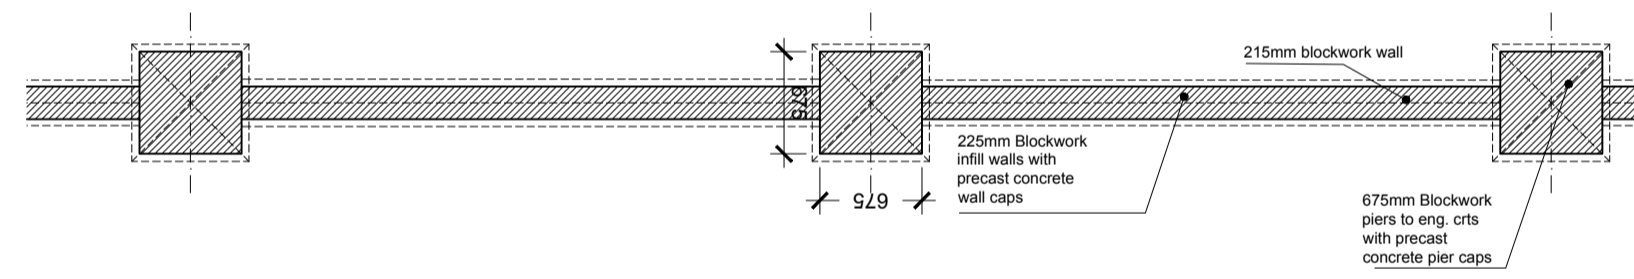


**Wall Type 2**  
1:50

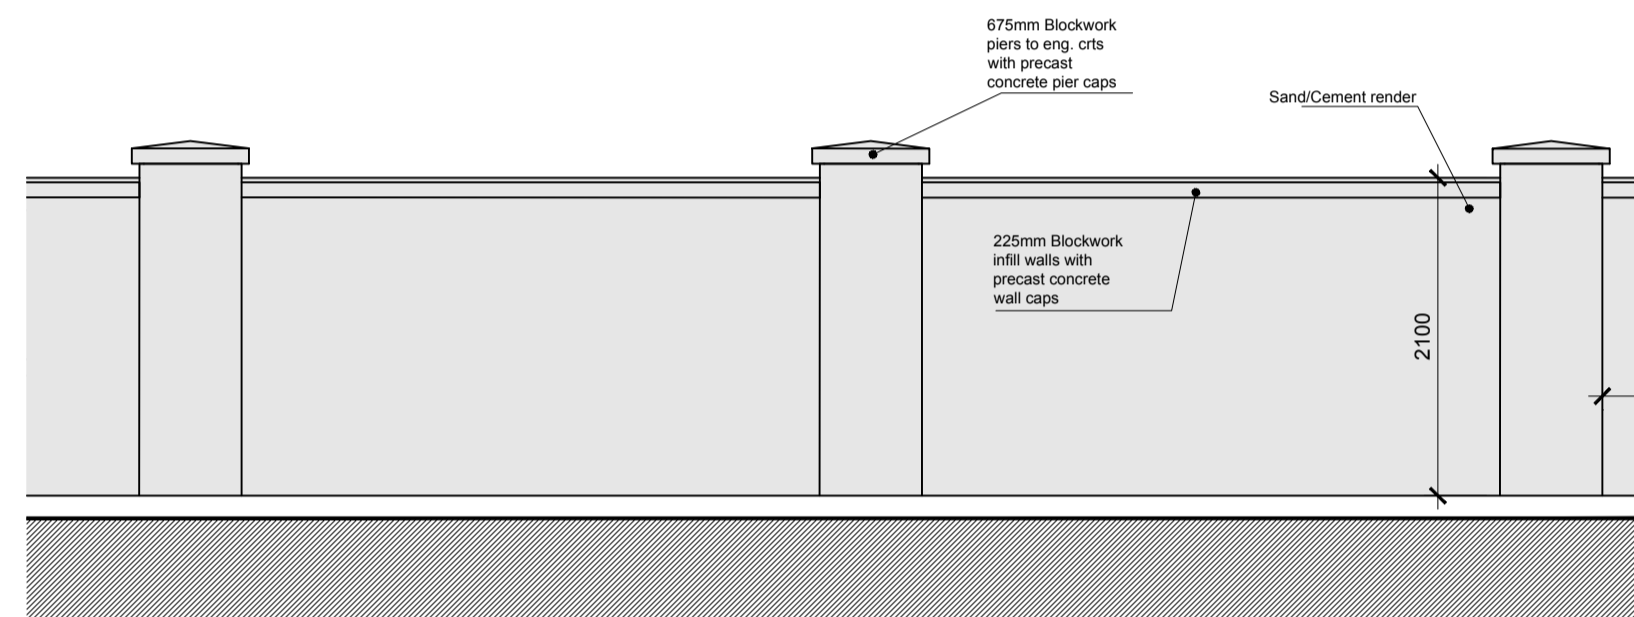



**Wall Type 2bis**  
1:50

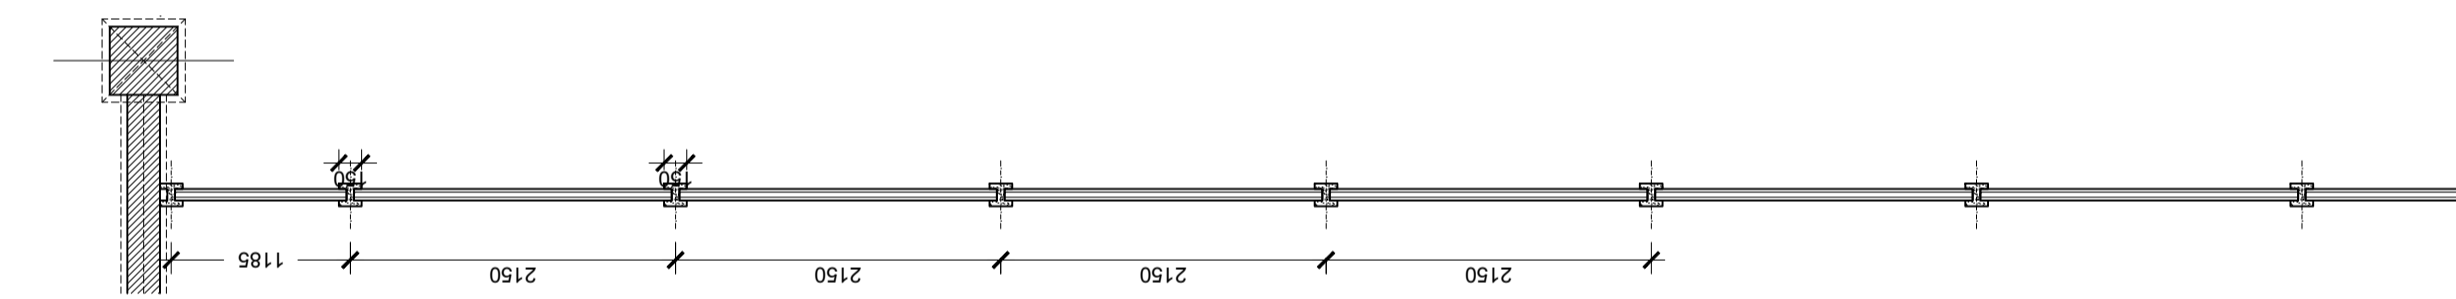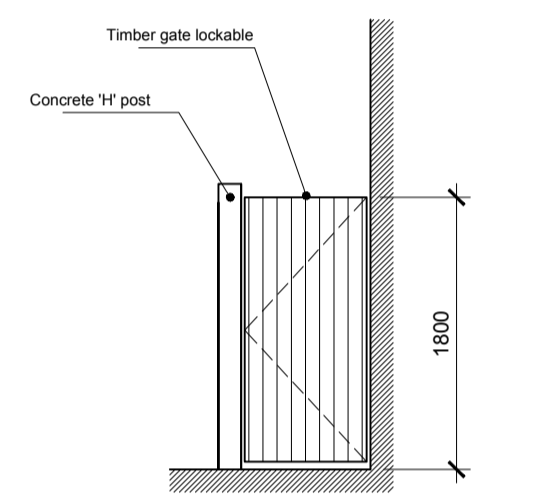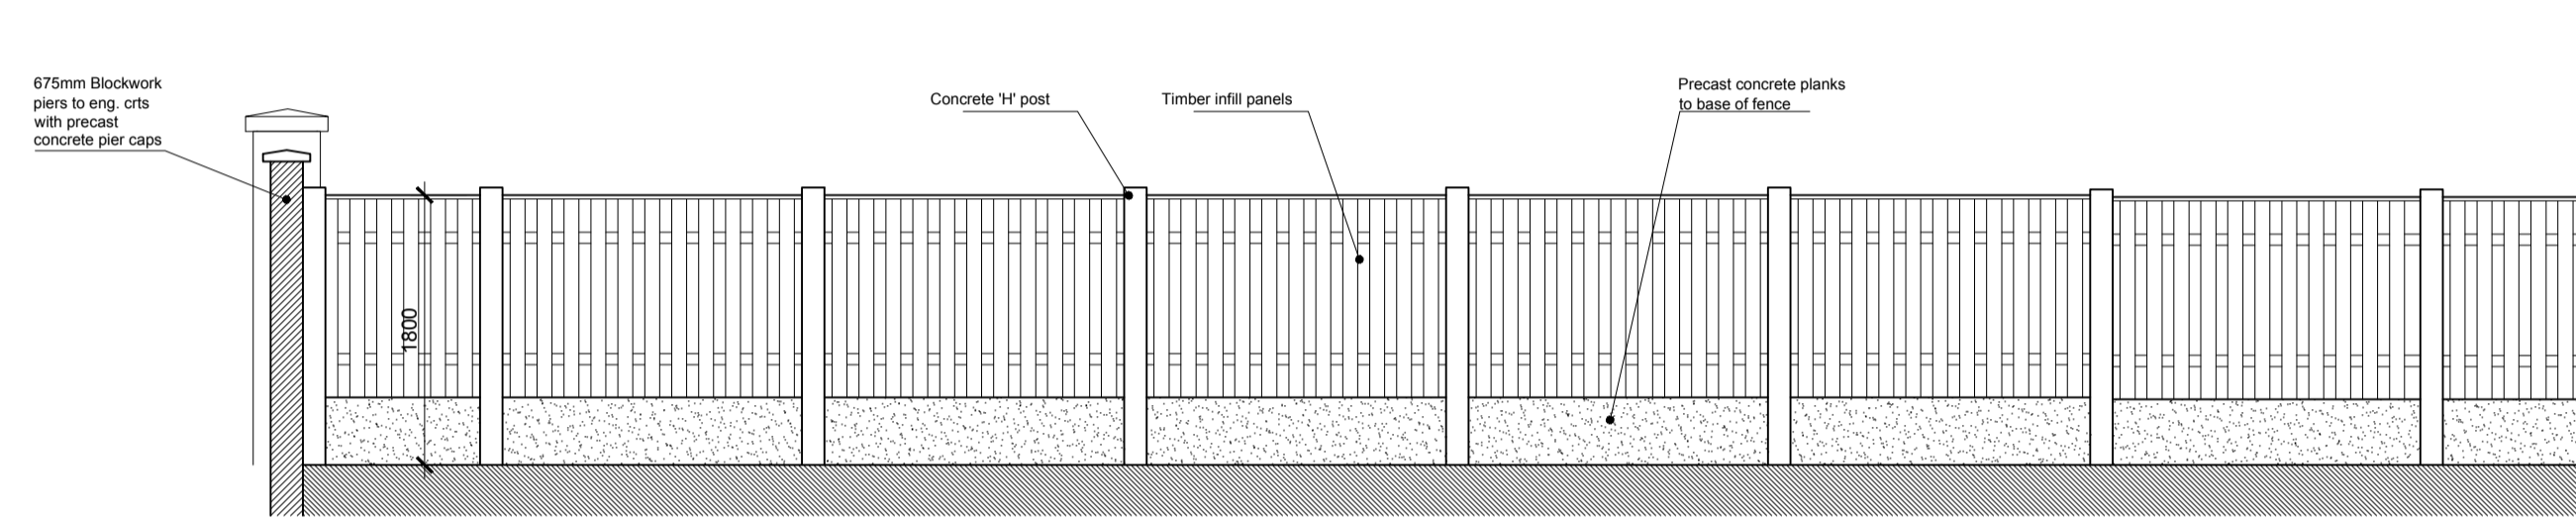

**Wall Type 3**  
1:50

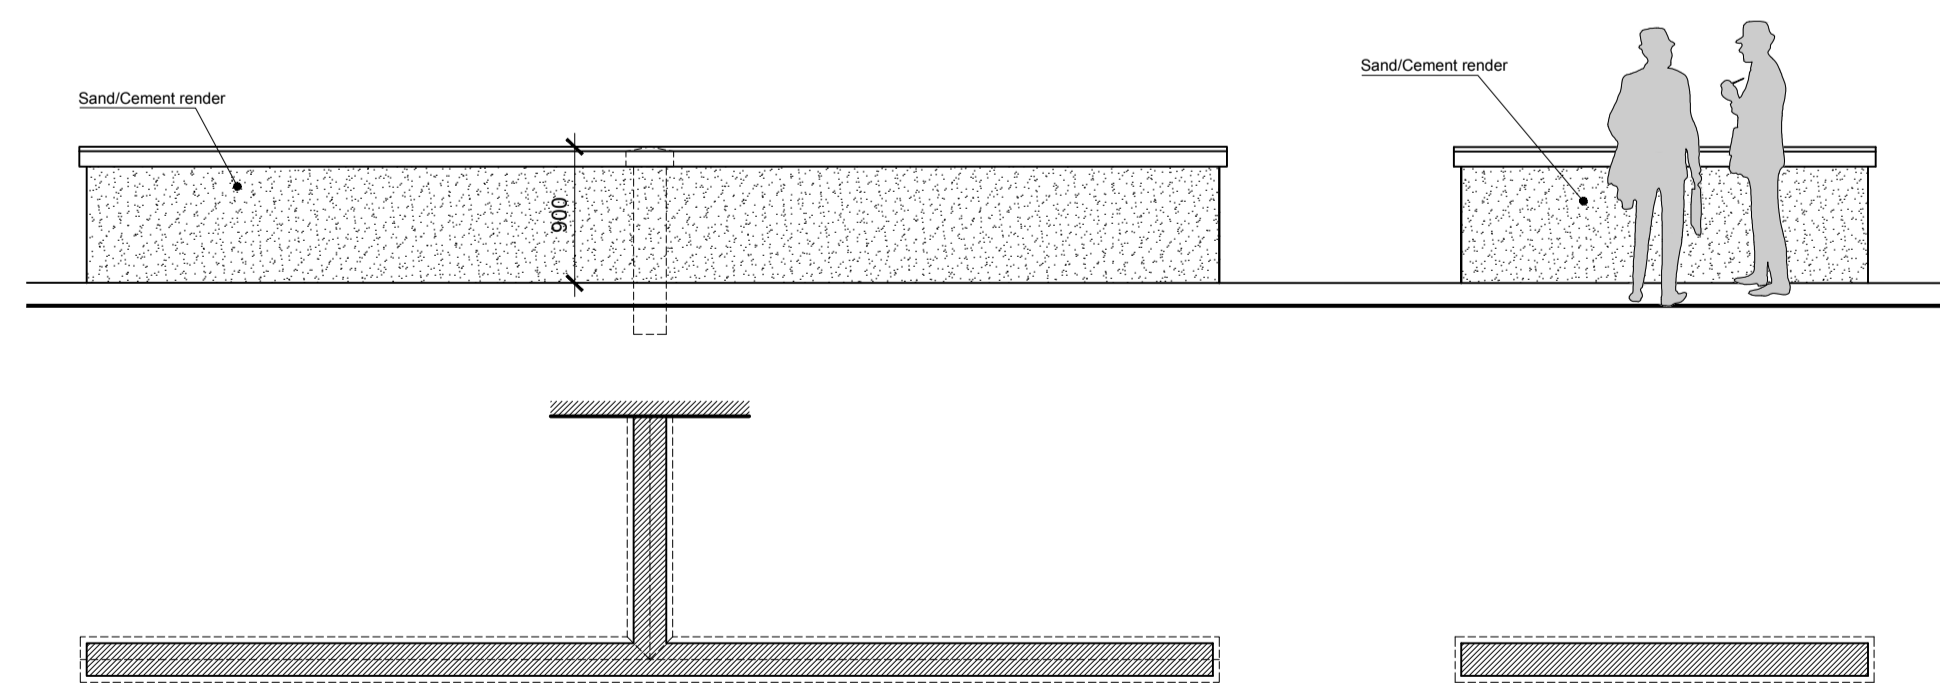

**Wall Type 4**  
1:50

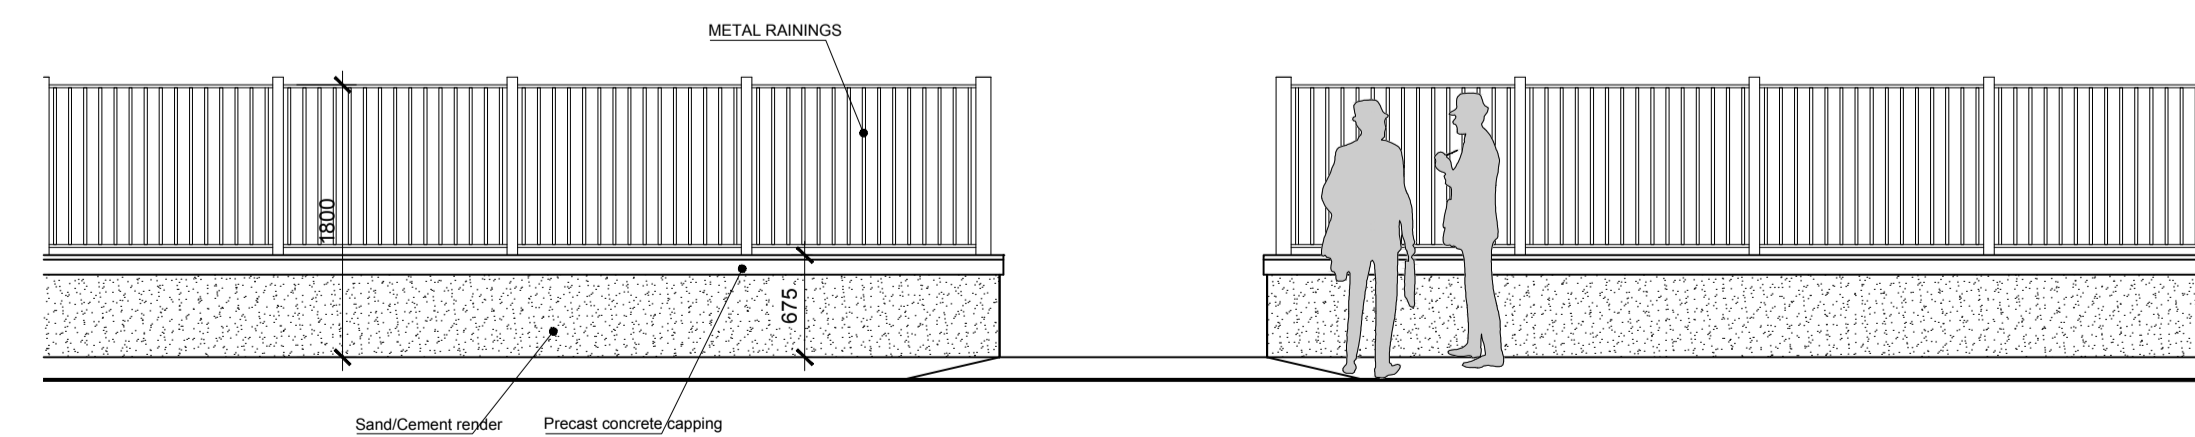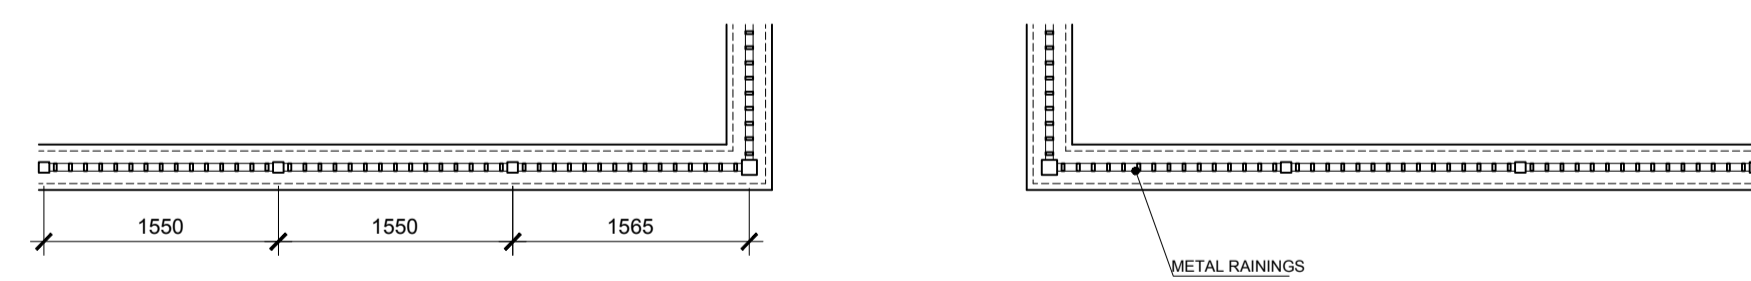

**Wall Type 5**  
1:50

DO NOT SCALE FROM THIS DRAWING. USE FIGURED DIMENSIONS IN ALL CASES. VERIFY DIMENSIONS ON SITE AND REPORT ANY DISCREPANCIES TO THE ARCHITECTS IMMEDIATELY. THIS DRAWING TO BE READ IN CONJUNCTION WITH THE ARCHITECTS SPECIFICATION, FIRE CERTIFICATE, DAC, OTHER CONSULTANTS ISSUED DRAWINGS AND REPORTS. CONTRACTOR IS RESPONSIBLE FOR:  
 1. ALL DIMENSIONS, QUANTITIES AND PERFORMANCE REQUIREMENTS TO BE CONFIRMED ON SITE  
 2. ALL INFORMATION THAT PERTAINS SOLELY TO THE FABRICATION PROCESSES OR TO THE TECHNIQUES OF CONSTRUCTION  
 3. ALL COORDINATION OF THE WORK OF ALL TRADES  
 4. ASSURING CONSISTENCY WITH THE CONTRACT DOCUMENTS  
 © THIS DRAWING IS COPYRIGHT AND MAY ONLY BE REPRODUCED WITH THE ARCHITECTS PERMISSION.

DRG. SERIES  
**3.0 PLANNING**

REV	DATE	DRN	NOTES
18/08/2017	BLR	S10	Issued for Planning



**JOB**  
Carcur Park Housing Development

**CLIENT**  
WILLIAM NEVILLE & SONS

**TITLE**  
Wall Details

**DATE** August 2017 **SCALE** 1:200 @ A1  
**DRN** BLR **CHECKED** MK

**JOB NUMBER** P15-209K **DRWG NUMBER** RAU-ZZ-XX-DR-A-39001 **REVISION** P03.01

**DUBLIN OFFICE**  
DARTRY MILLS,  
DARTRY ROAD,  
DUBLIN 6,  
IRELAND  
Tel: + 353 (1) 498 7000  
Fax: + 353 (1) 498 7001  
info@reddyarchitecture.com  
www.reddyarchitecture.com

**KILKENNY OFFICE**  
41 DEAN STREET,  
KILKENNY,  
IRELAND  
Tel: + 353 (56) 776 2697  
kilkenny@reddyarchitecture.com  
www.reddyarchitecture.com