




DO NOT SCALE FROM THIS DRAWING. USE FIGURED DIMENSIONS IN ALL CASES. VERIFY DIMENSIONS ON SITE AND REPORT ANY DISCREPANCIES TO THE ARCHITECTS IMMEDIATELY. THIS DRAWING TO BE READ IN CONJUNCTION WITH THE ARCHITECTS SPECIFICATION, FIRE CERTIFICATE, ETC. OTHER CONSULTANTS ISSUED DRAWINGS AND REPORTS. CONTRACTOR IS RESPONSIBLE FOR:
 1. ALL DIMENSIONS, QUANTITIES AND PERFORMANCE REQUIREMENTS TO BE CONFIRMED ON SITE
 2. ALL INFORMATION THAT PERTAINS SOLELY TO THE FABRICATION PROCESSES OR TO THE TECHNIQUES OF CONSTRUCTION
 3. ALL COORDINATION OF THE WORK OF ALL TRADES
 4. ASSURING CONSISTENCY WITH THE CONTRACT DOCUMENTS
 © THIS DRAWING IS COPYRIGHT AND MAY ONLY BE REPRODUCED WITH THE ARCHITECTS PERMISSION

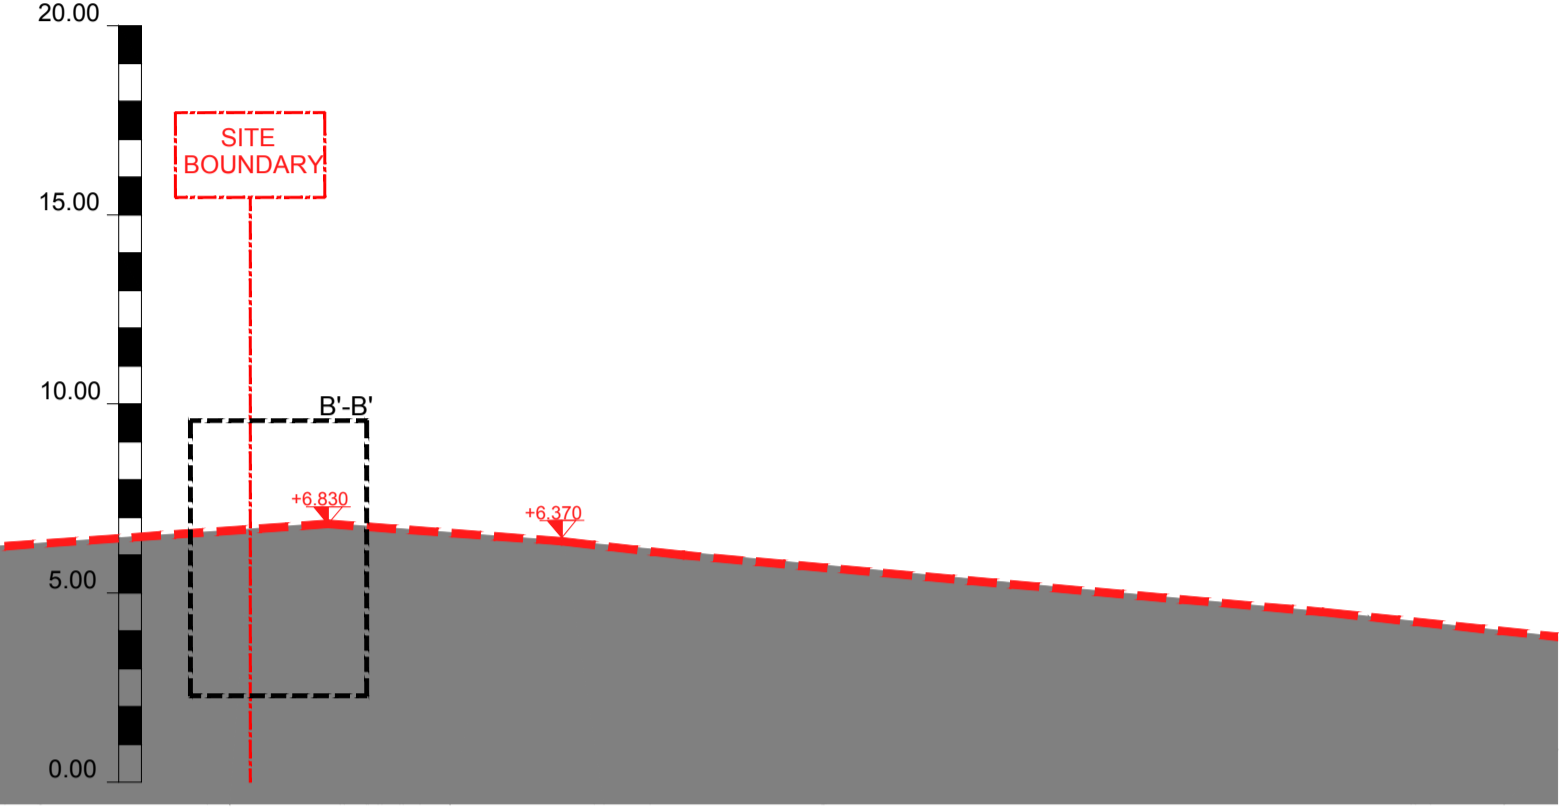


Site Section H-H
1:200

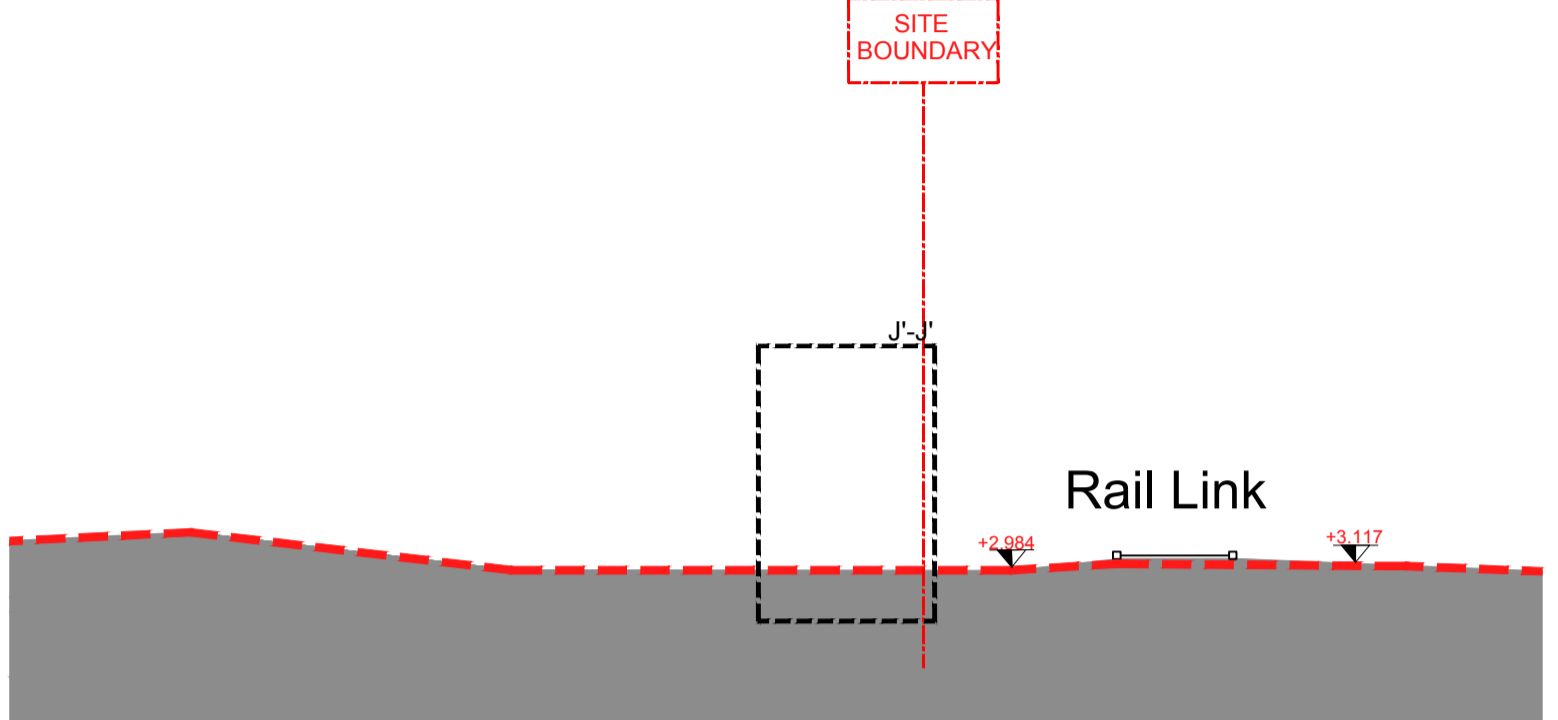

Site Section J-J
1:200

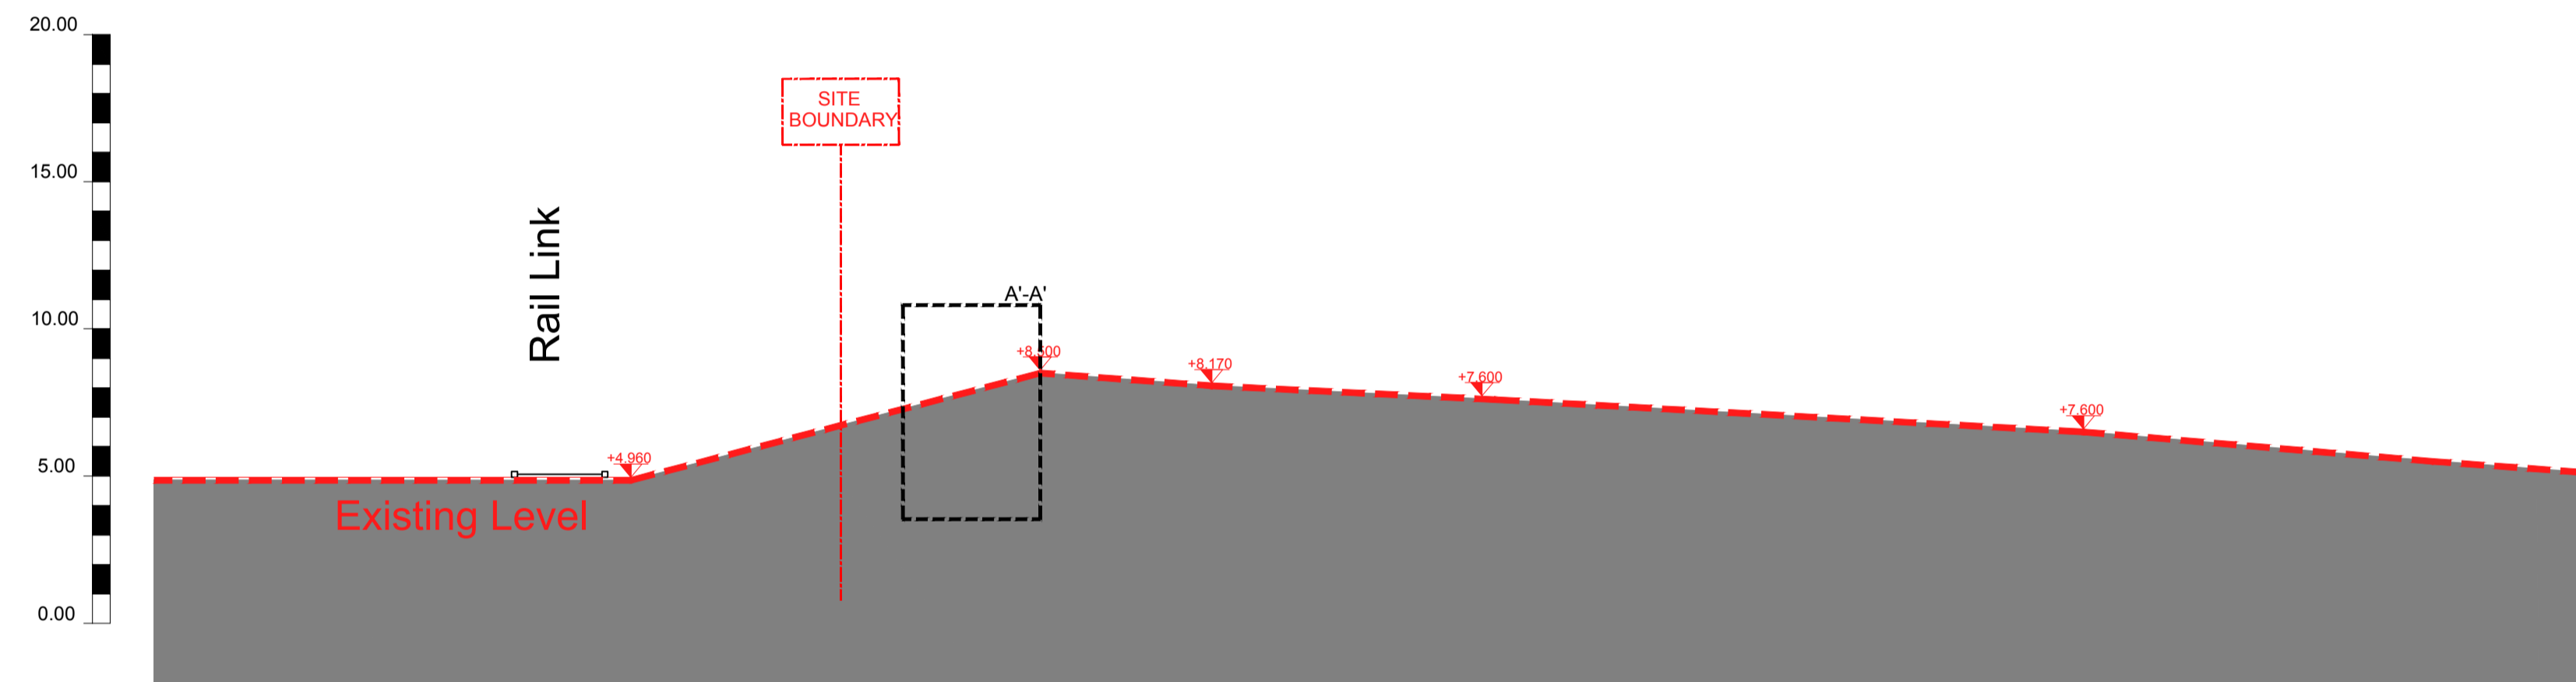


Site Section A-A
1:200

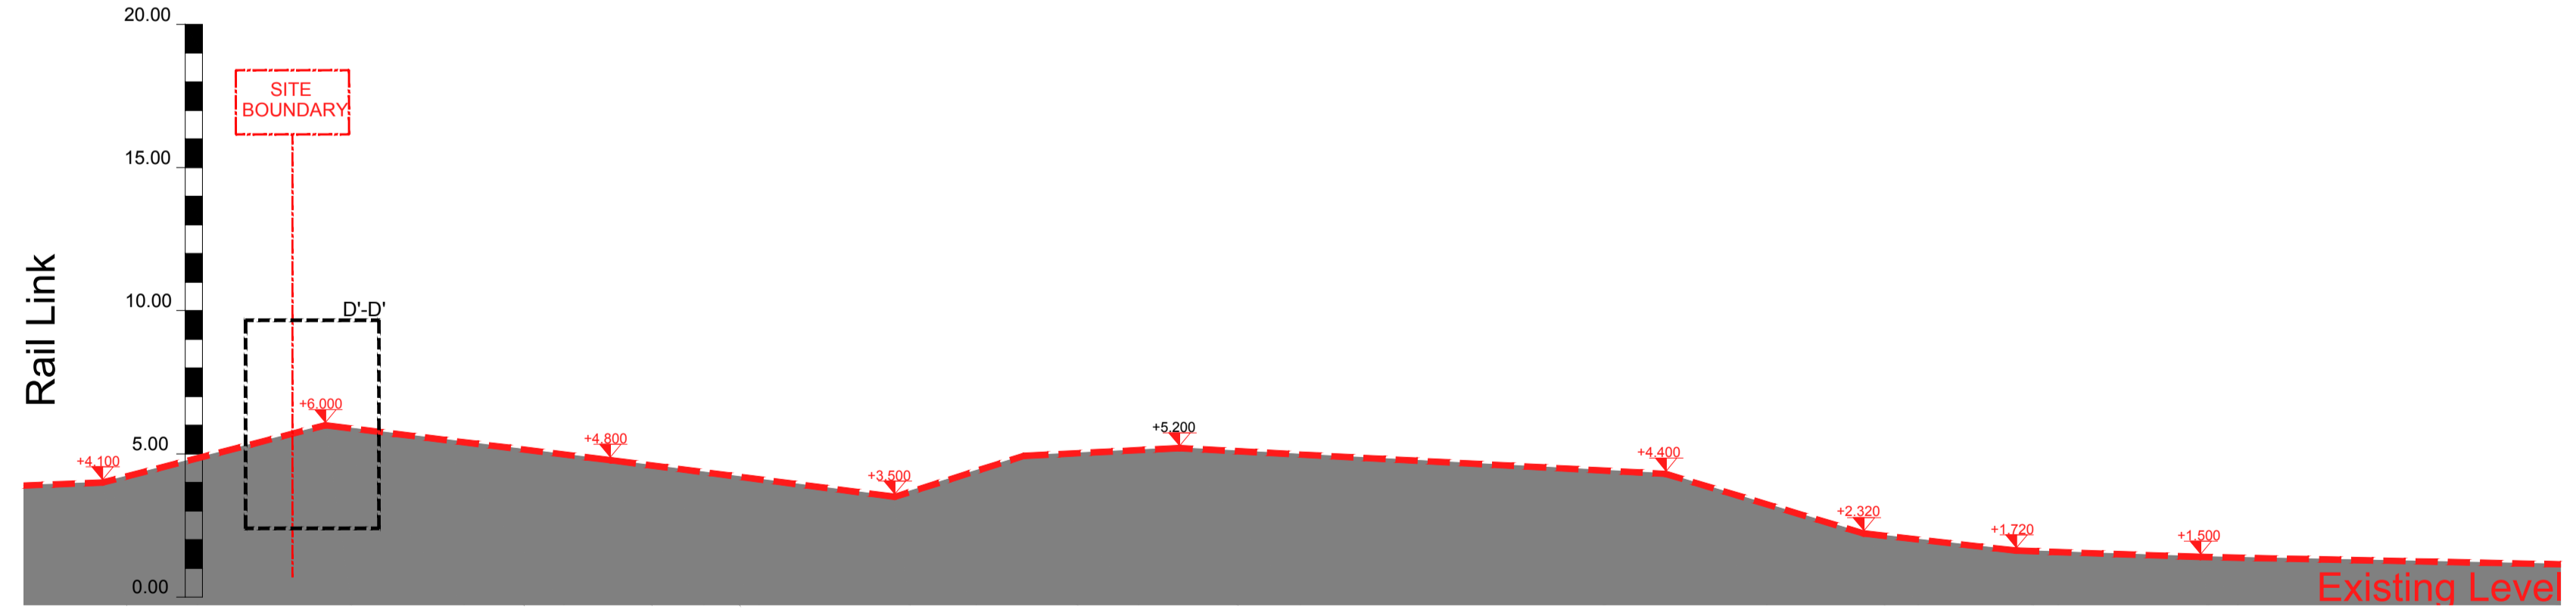

Site Section D-D
1:200

- OTTER HABITAT BOUNDARY
- SPA BOUNDARY
- SPECIAL AREA OF CONSERVATION 2017
- EXISTING LEVEL

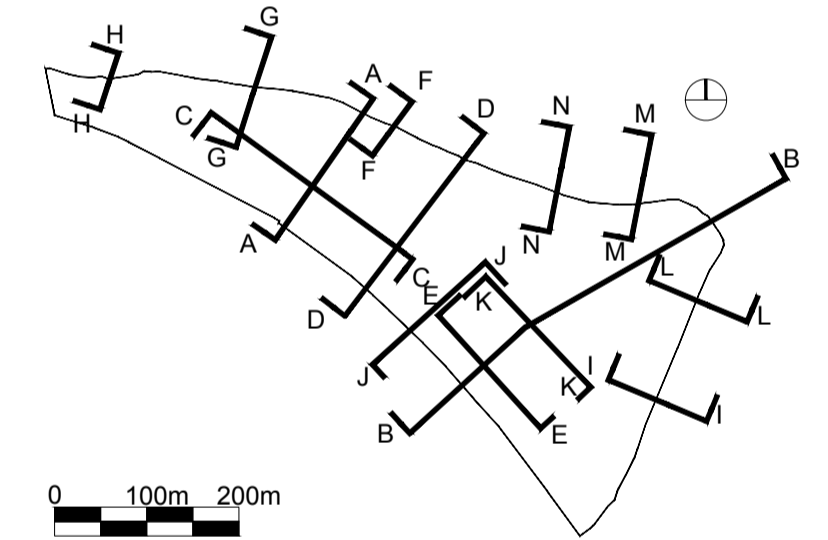

DRG. SERIES
3.0 PLANNING

REV	DATE	DRN	NOTES
02/02/2018	BLR	Issued to Planning Consultant for Review	
25/01/2018	BLR	Issued for Client Review Meeting	
18/08/2017	BLR	S10-Issued for Planning	



JOB Carcur Park Housing Development		DUBLIN OFFICE DARTRY MILLS, DARTRY ROAD, DUBLIN 6, IRELAND Tel: + 353 (1) 498 7000 Fax: + 353 (1) 498 7001 info@reddyarchitecture.com www.reddyarchitecture.com
CLIENT WILLIAM NEVILLE & SONS		KILKENNY OFFICE 41 DEAN STREET, KILKENNY, IRELAND Tel: + 353 (56) 776 2697 kilkenney@reddyarchitecture.com www.reddyarchitecture.com
TITLE Existing Site Sections (2 of 8)		
DATE 30/05/2017 DRN BLR	SCALE 1:200 @ A1 CHECKED MK	
JOB NUMBER P15-209K	DRWG NUMBER RAU-ZZ-ZZ-DR-A-33003	REVISION P03.03