




DO NOT SCALE FROM THIS DRAWING. USE FIGURED DIMENSIONS IN ALL CASES. VERIFY DIMENSIONS ON SITE AND REPORT ANY DISCREPANCIES TO THE ARCHITECT'S IMMEDIATELY. THIS DRAWING TO BE READ IN CONJUNCTION WITH THE ARCHITECT'S SPECIFICATION, FIRE CERTIFICATE, DAC, OTHER CONSULTANTS ISSUED DRAWINGS AND REPORTS. CONTRACTOR IS RESPONSIBLE FOR:
 1. ALL DIMENSIONS, QUANTITIES AND PERFORMANCE REQUIREMENTS TO BE CONFIRMED ON SITE
 2. ALL INFORMATION THAT PERTAINS SOLELY TO THE FABRICATION PROCESSES OR TO THE TECHNIQUES OF CONSTRUCTION
 3. ALL COORDINATION OF THE WORK OF ALL TRADES
 4. ASSURING CONSISTENCY WITH THE CONTRACT DOCUMENTS
 © THIS DRAWING IS COPYRIGHT AND MAY ONLY BE REPRODUCED WITH THE ARCHITECT'S PERMISSION.

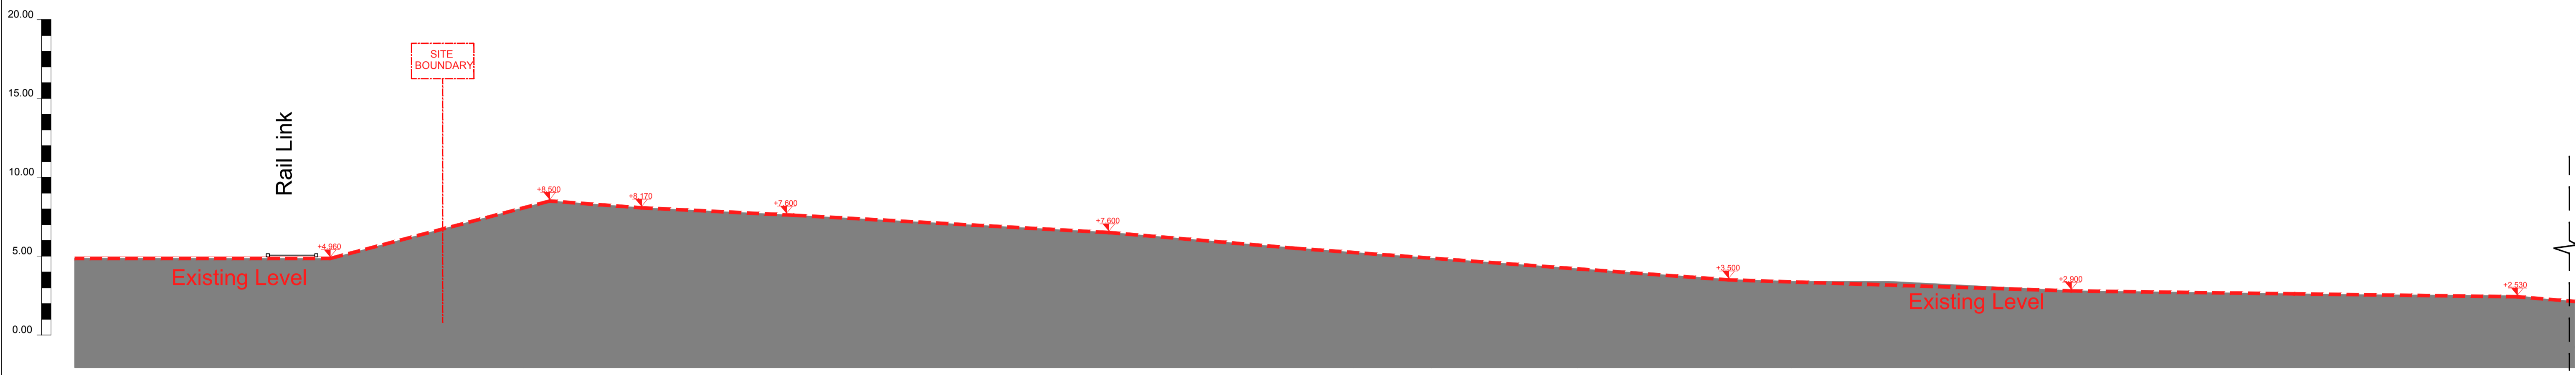


Site Section A-A
1:200

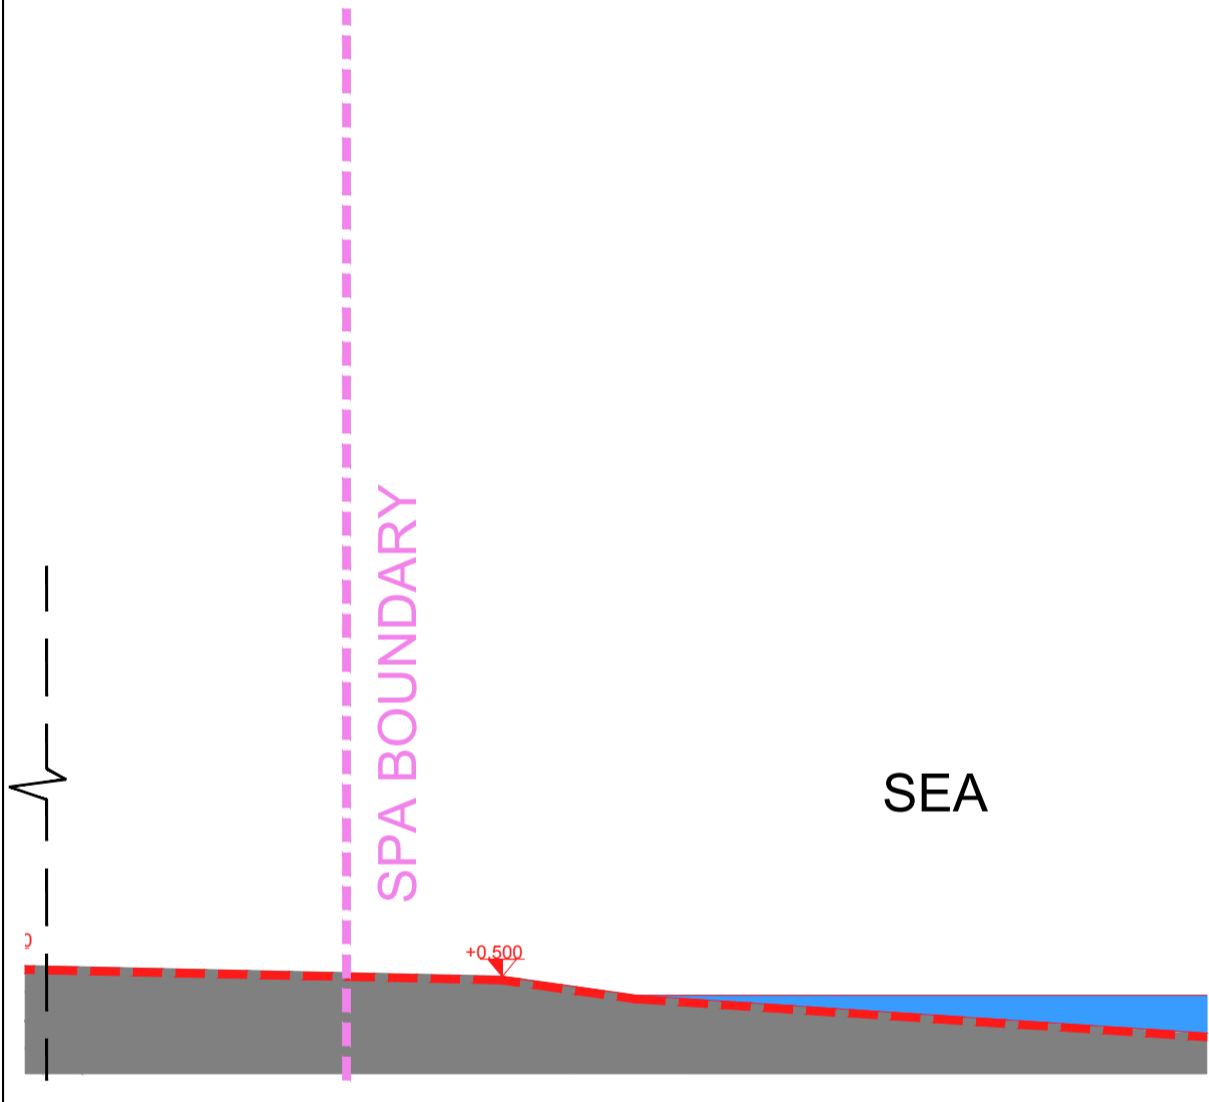


Site Section A-A continued
1:200

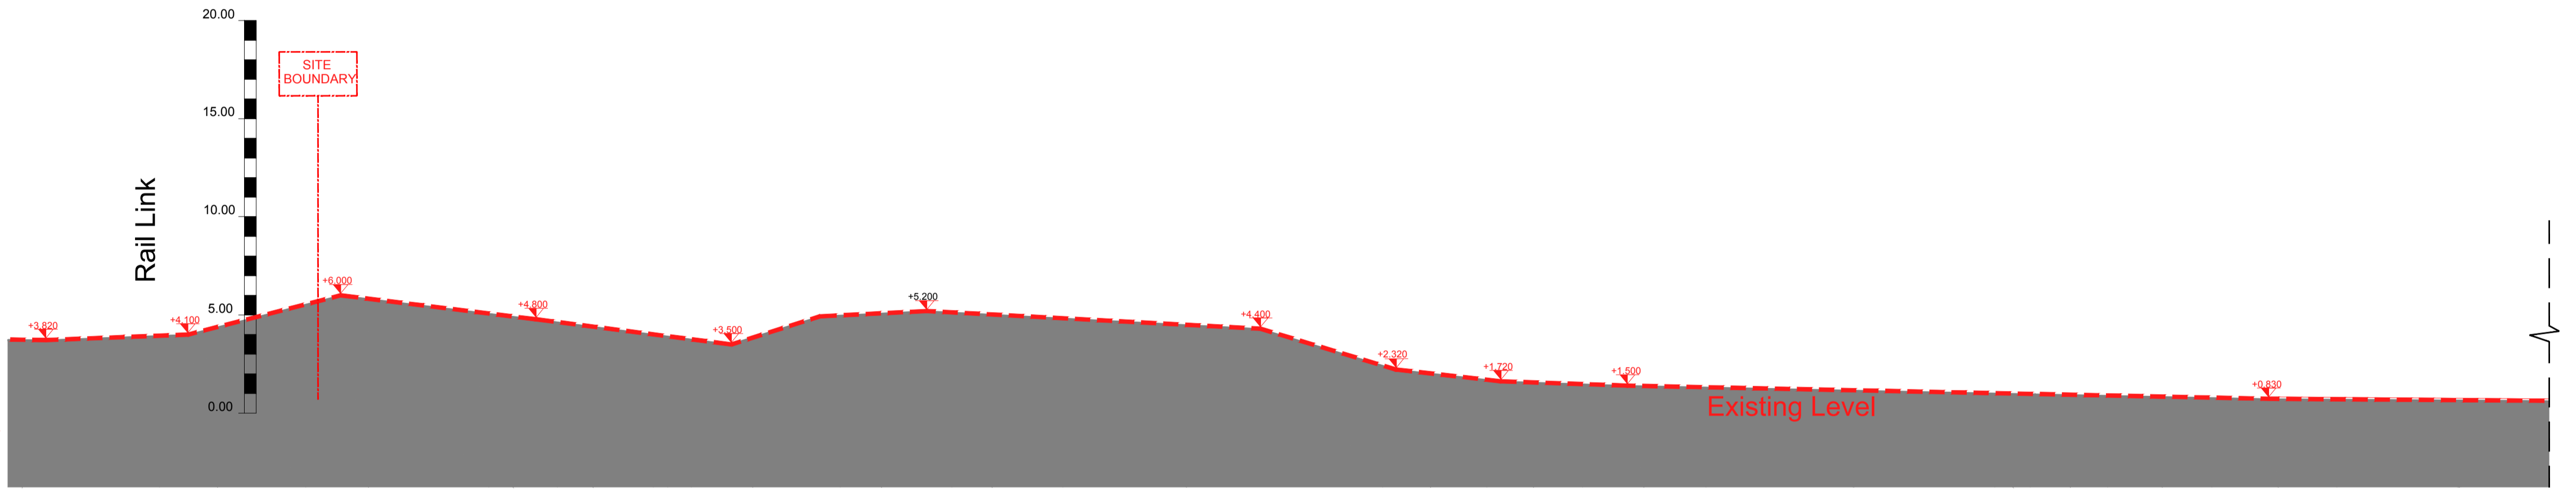

Site Section D-D
1:200

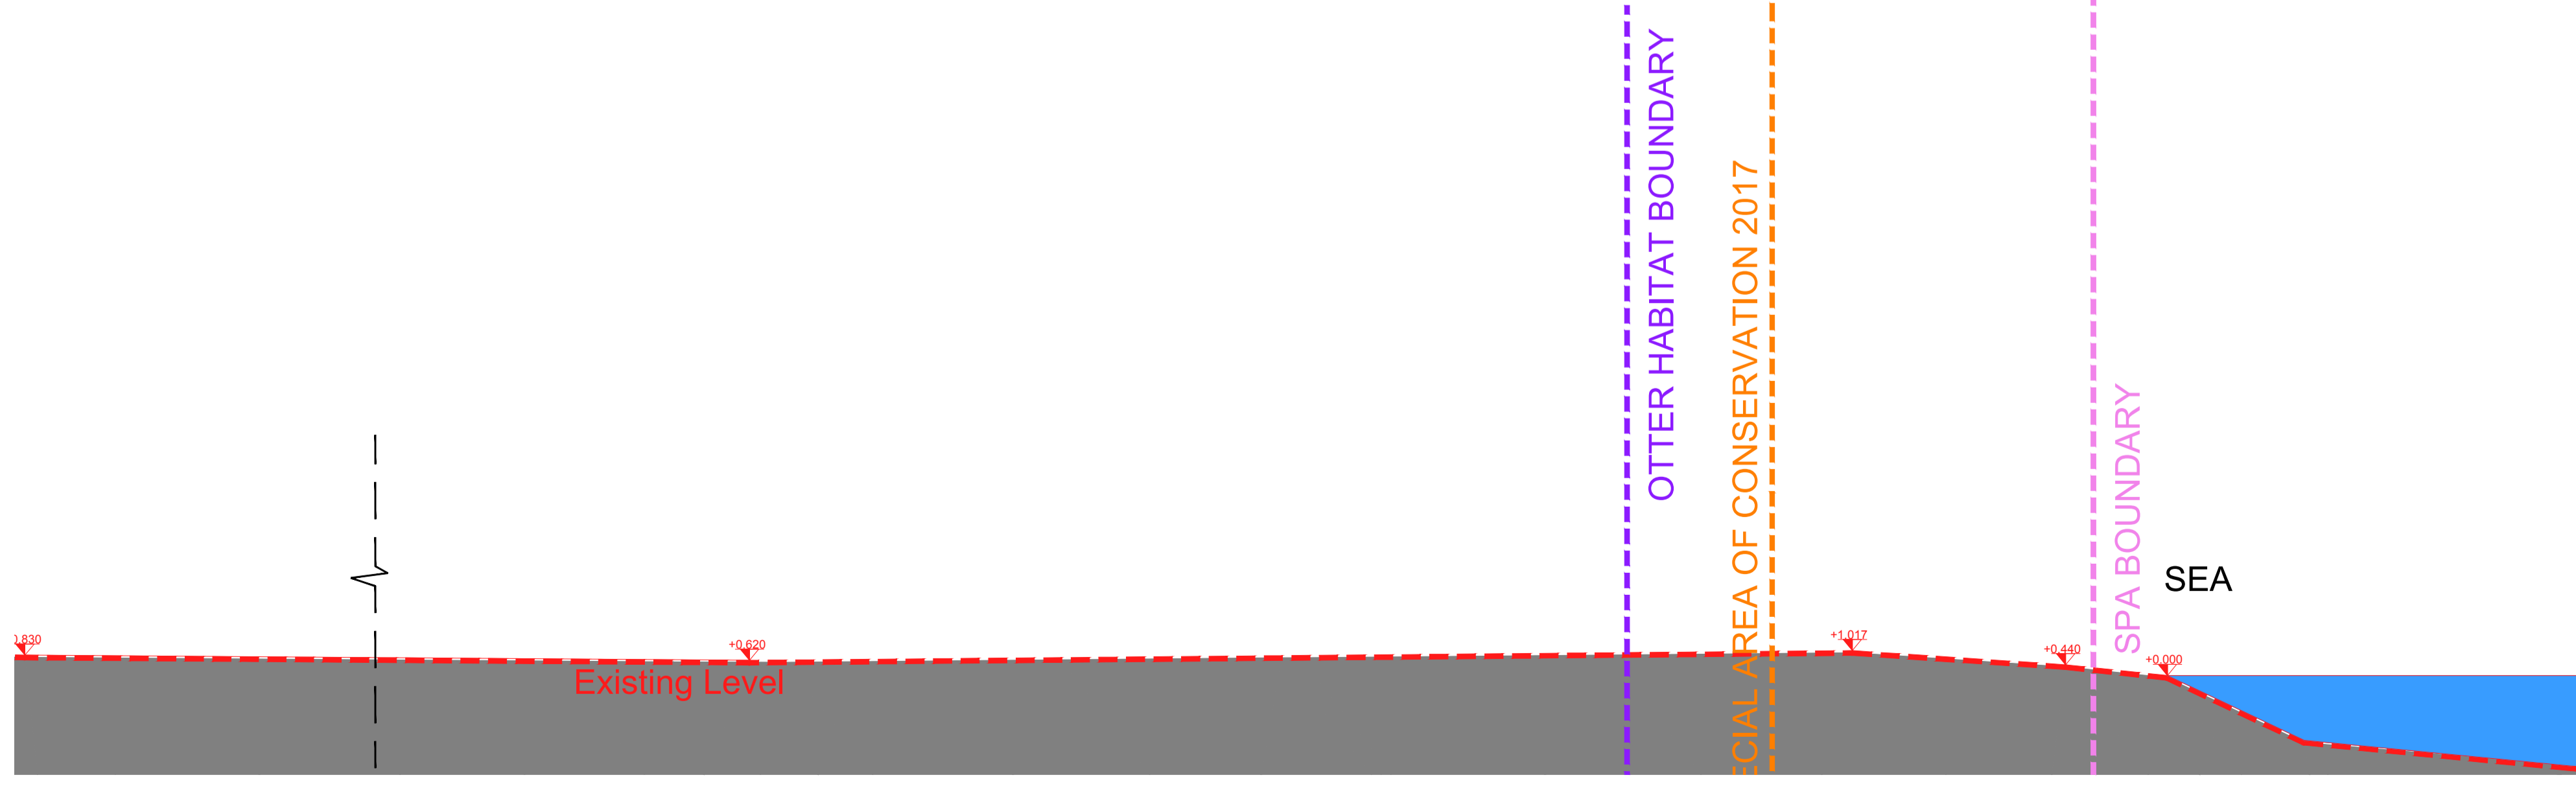

Site Section D-D continued
1:200

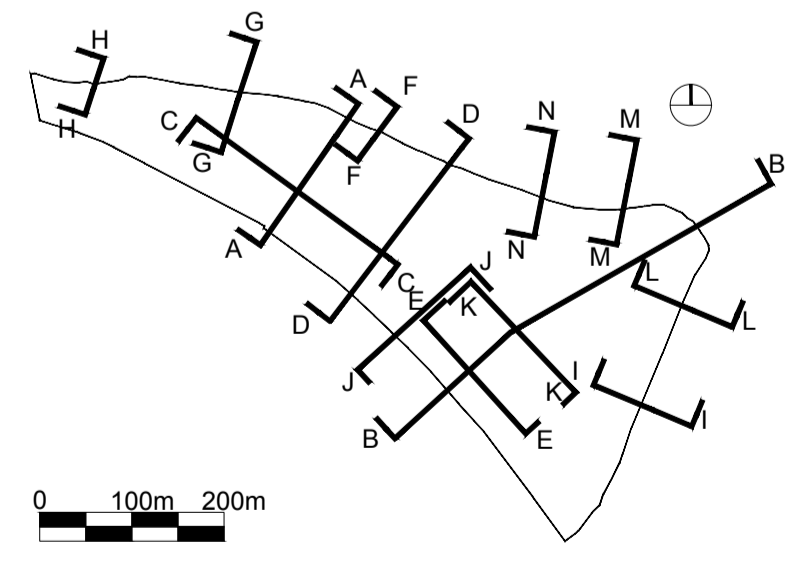

- OTTER HABITAT BOUNDARY
- SPA BOUNDARY
- SPECIAL AREA OF CONSERVATION 2017
- EXISTING LEVEL

DRG. SERIES
3.0 PLANNING

| REV | DATE | DRN | NOTES |
|------------|------|-----|--|
| 02/02/2018 | BLR | | Issued to Planning Consultant for Review |
| 25/01/2018 | BLR | | Issued for Client Review Meeting |
| 18/08/2017 | BLR | | S10-Issued for Planning |



JOB
Carcur Park Housing Development

CLIENT
WILLIAM NEVILLE & SONS

TITLE
Existing Site Sections (4 of 8)

DATE: Janvier 2017
DRN: BLR
SCALE: 1:200 @ A1
CHECKED: MK

JOB NUMBER P15-209K
DRWG NUMBER RAU-ZZ-ZZ-DR-A-33007
REVISION P03.03

DUBLIN OFFICE
DARTRY MILLS,
DARTRY ROAD,
DUBLIN 6,
IRELAND
Tel: + 353 (1) 498 7000
Fax: + 353 (1) 498 7001
info@reddyarchitecture.com
www.reddyarchitecture.com

KILKENNY OFFICE
41 DEAN STREET,
KILKENNY,
IRELAND
Tel: + 353 (56) 776 2697
kilkenny@reddyarchitecture.com
www.reddyarchitecture.com