




DO NOT SCALE FROM THIS DRAWING. USE FIGURED DIMENSIONS IN ALL CASES. VERIFY DIMENSIONS ON SITE AND REPORT ANY DISCREPANCIES TO THE ARCHITECTS IMMEDIATELY. THIS DRAWING TO BE READ IN CONJUNCTION WITH THE ARCHITECTS SPECIFICATION, FIRE CERTIFICATE, ETC. OTHER CONSULTANTS ISSUED DRAWINGS AND REPORTS. CONTRACTOR IS RESPONSIBLE FOR:  
 1. ALL DIMENSIONS, QUANTITIES AND PERFORMANCE REQUIREMENTS TO BE CONFIRMED ON SITE  
 2. ALL INFORMATION THAT PERTAINS SOLELY TO THE FABRICATION PROCESSES OR TO THE TECHNIQUES OF CONSTRUCTION  
 3. ALL COORDINATION OF THE WORK OF ALL TRADES  
 4. ASSURING CONSISTENCY WITH THE CONTRACT DOCUMENTS  
 © THIS DRAWING IS COPYRIGHT AND MAY ONLY BE REPRODUCED WITH THE ARCHITECTS PERMISSION

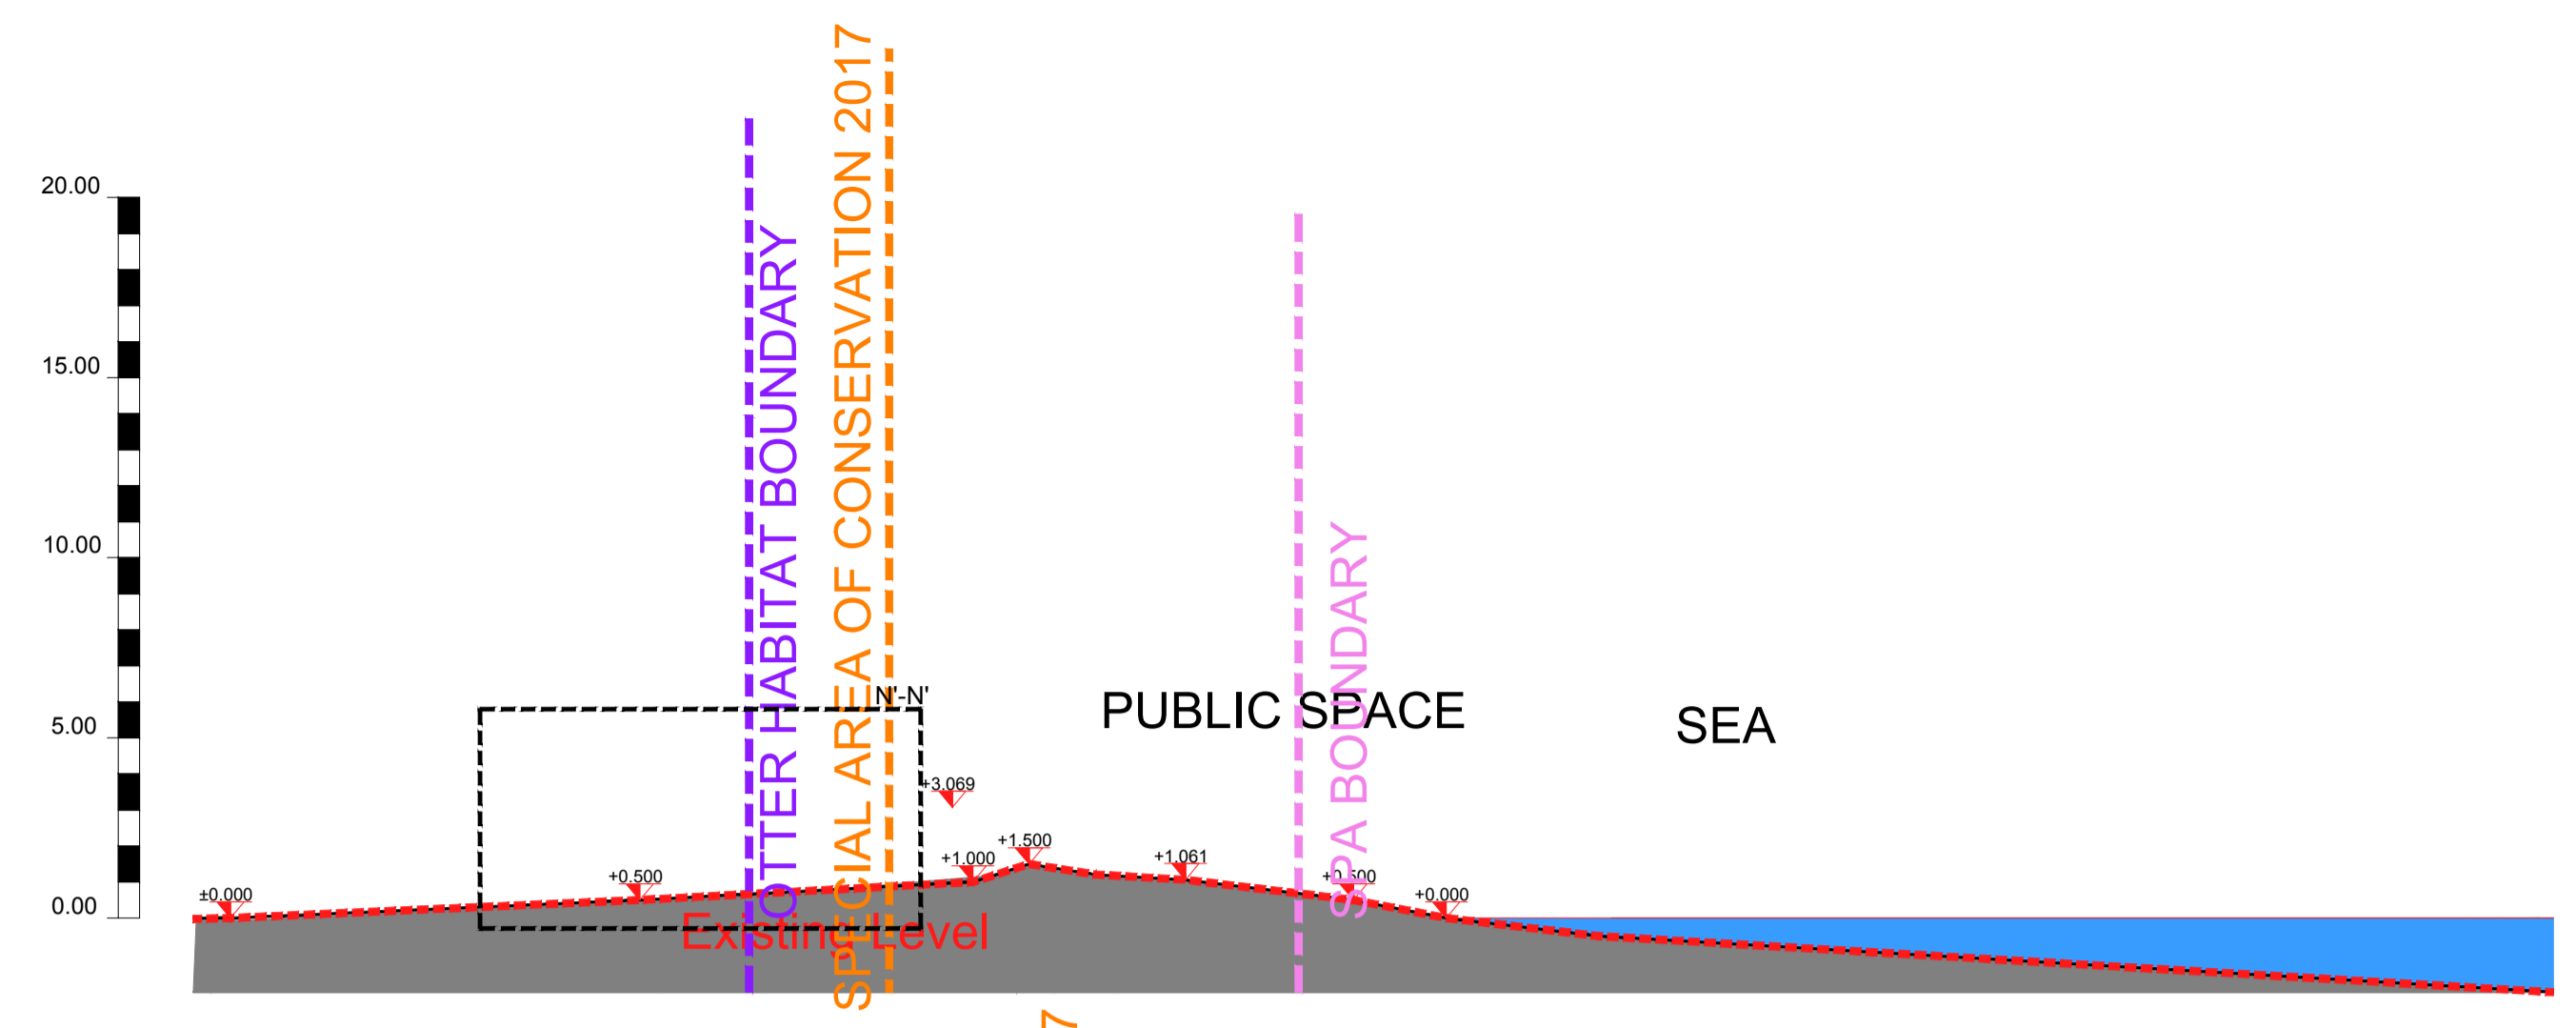


Site Section N'-N'  
1:50

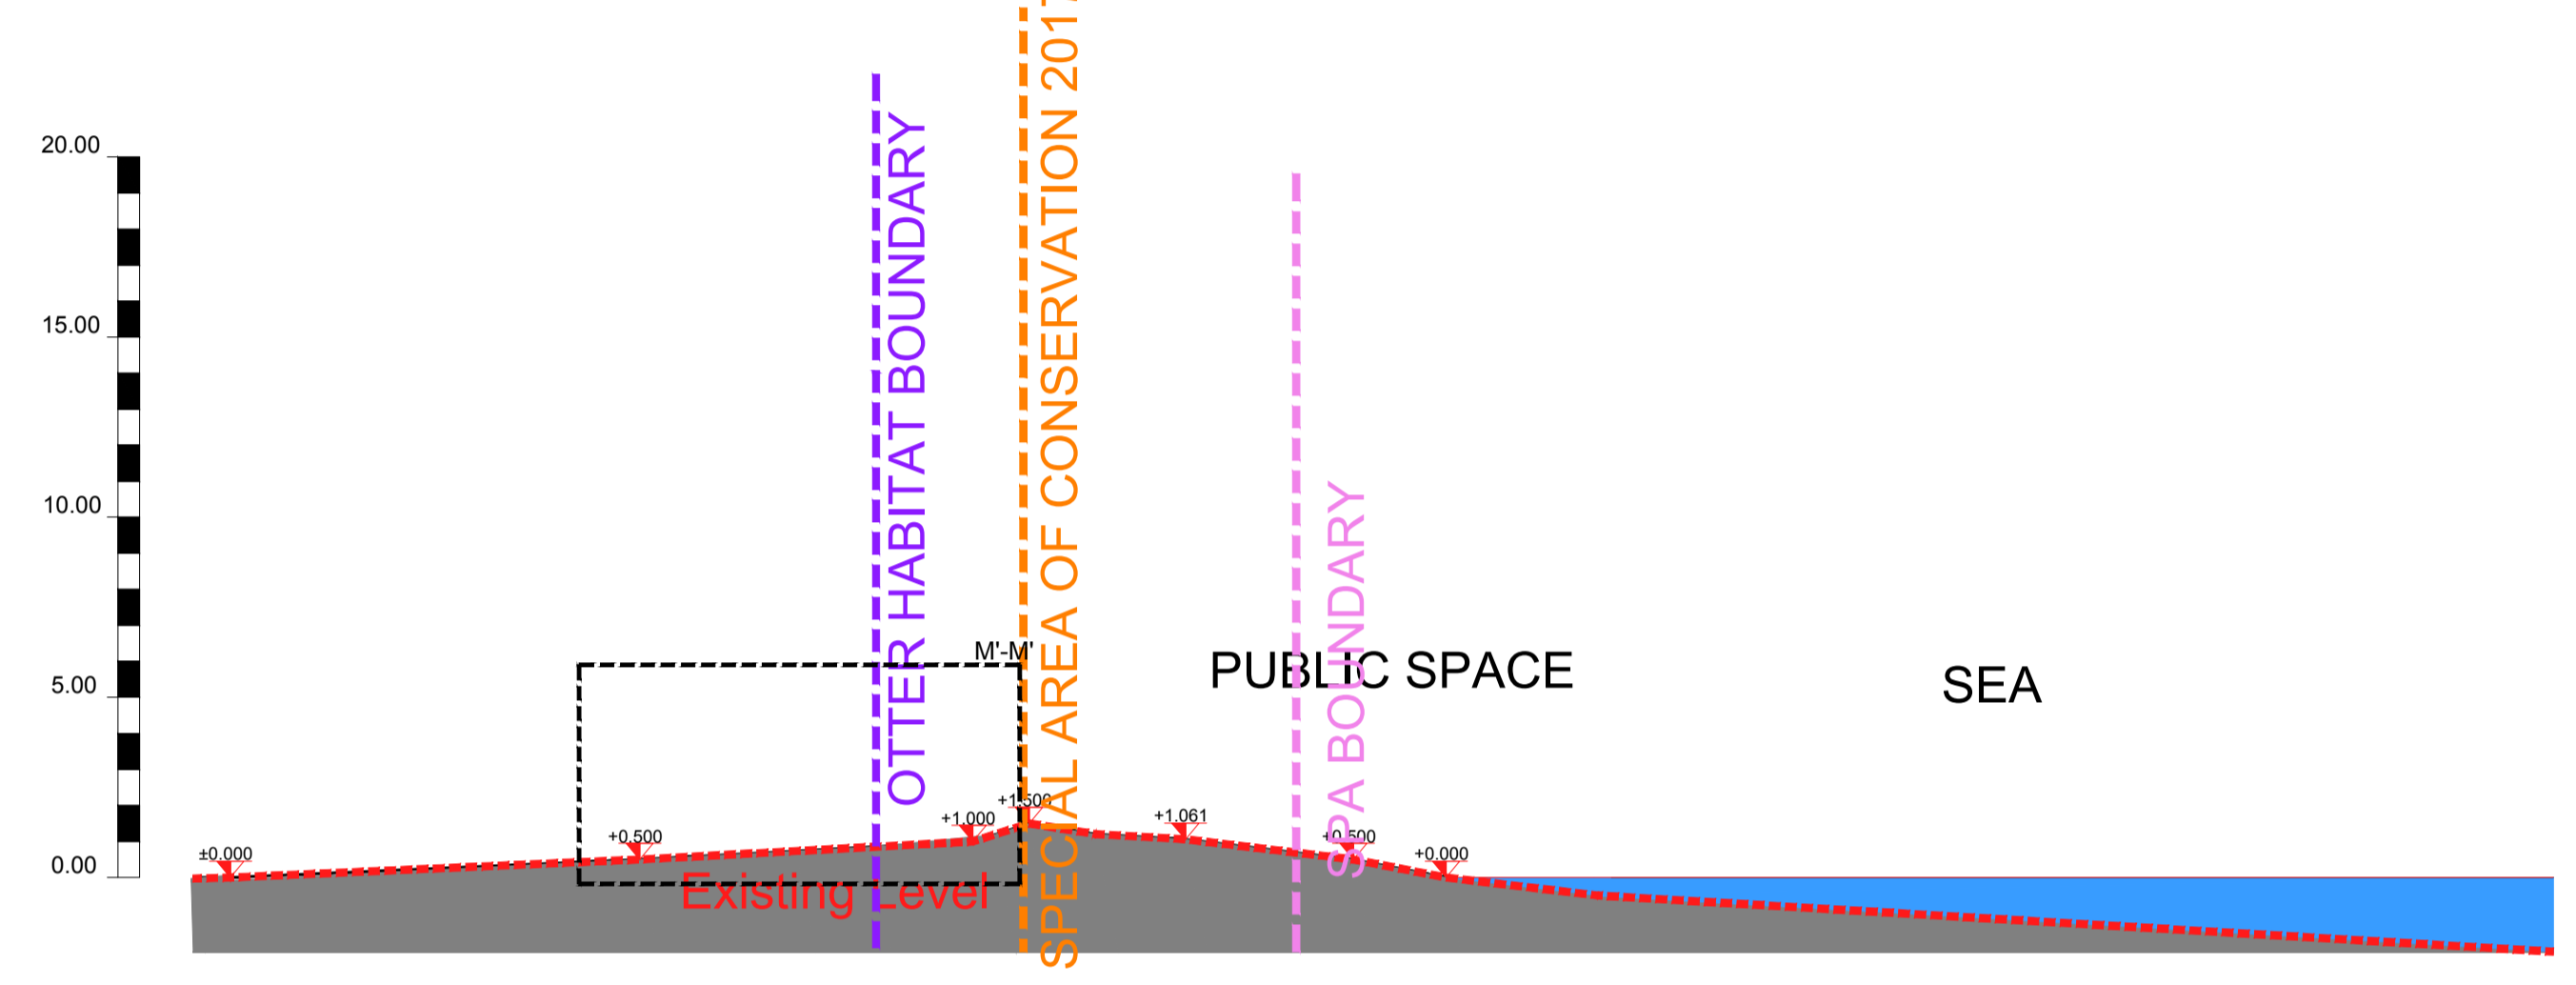

Site Section M'-M'  
1:50

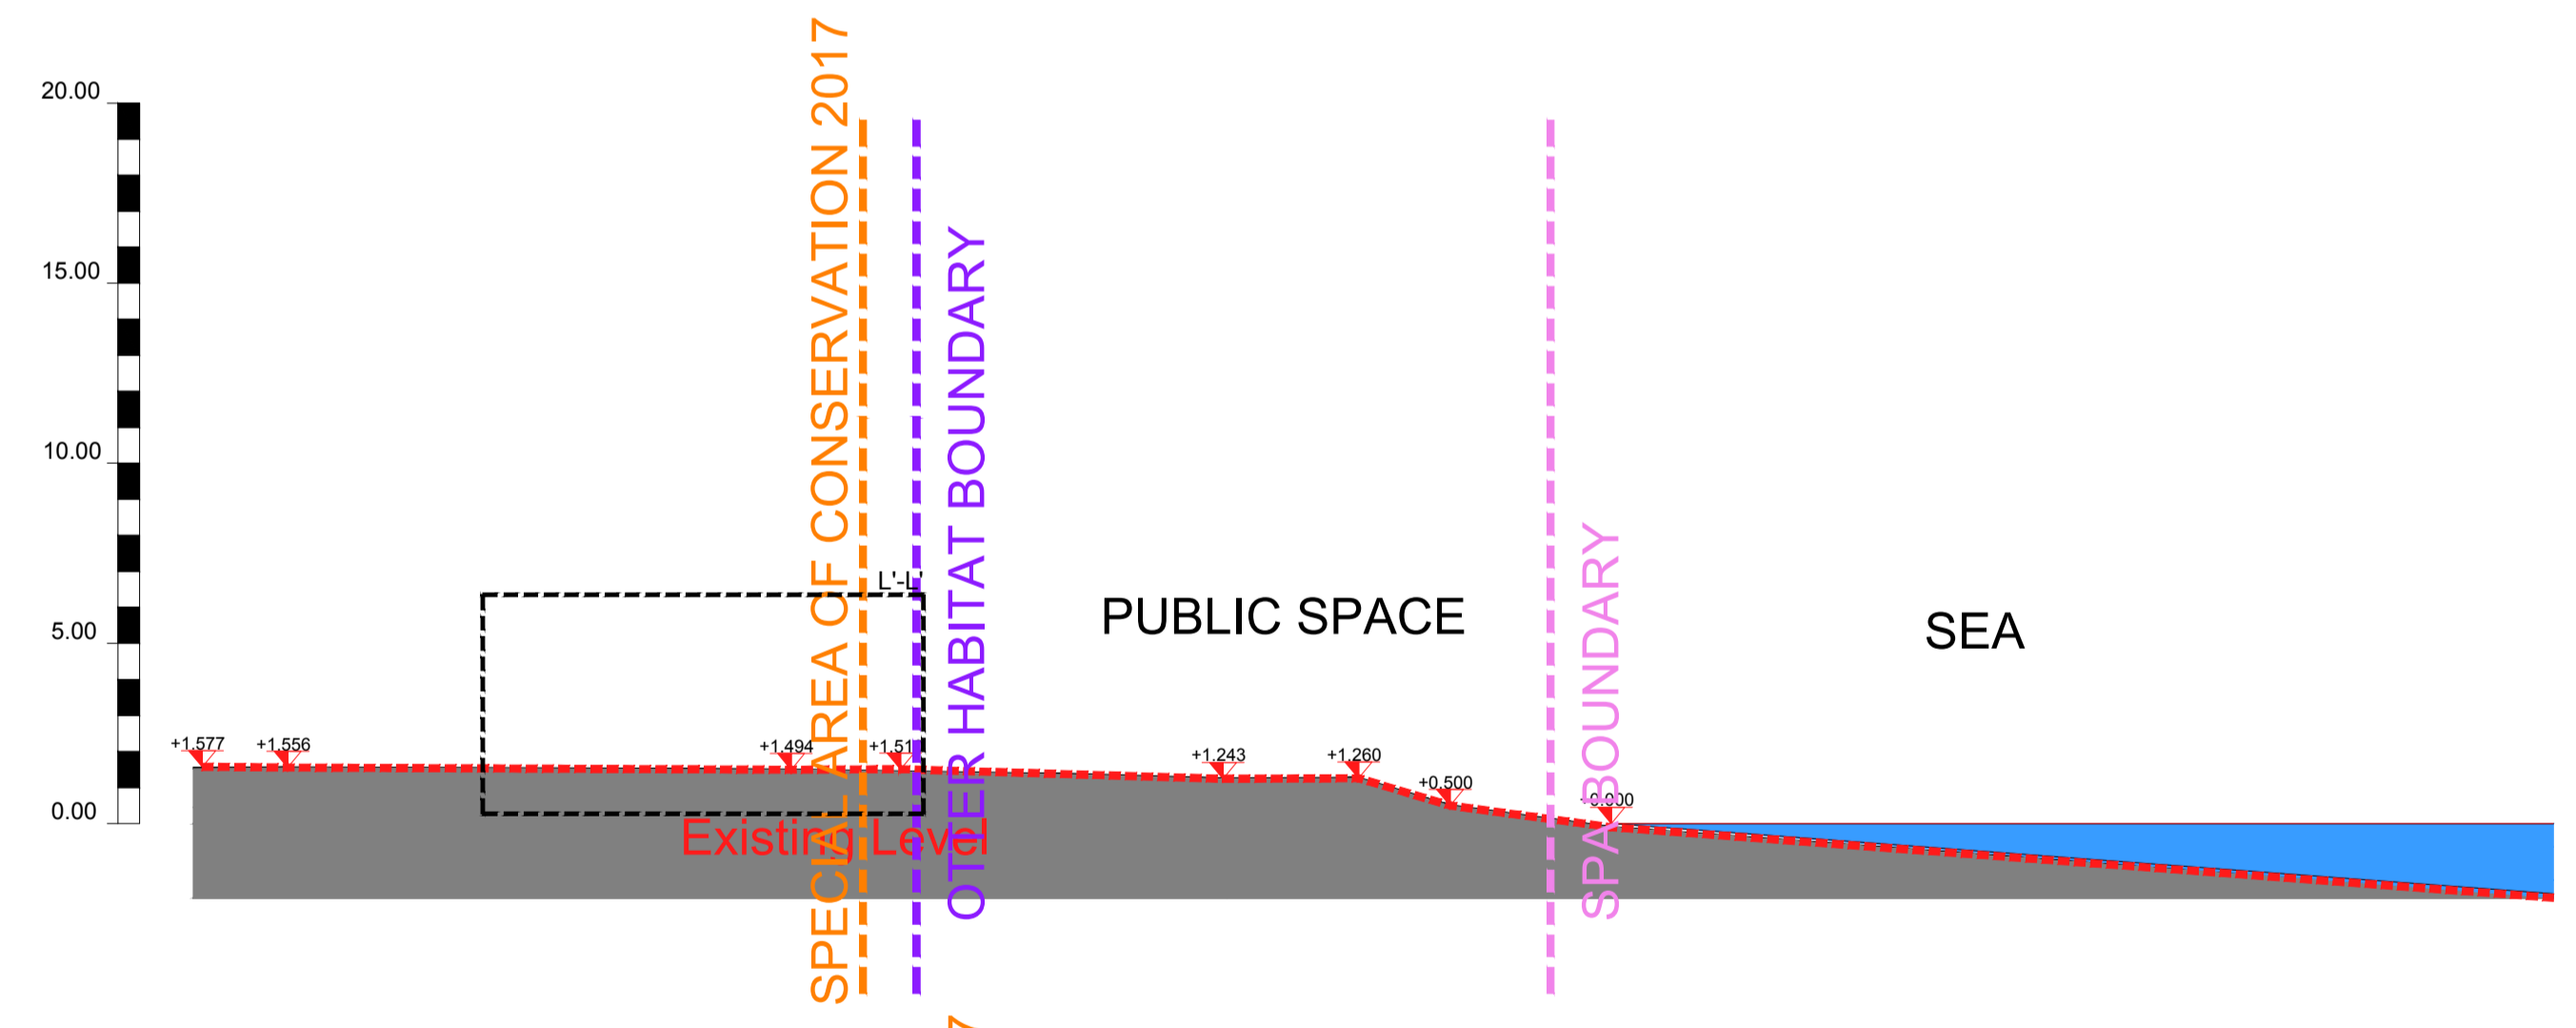

Site Section L'-L'  
1:50

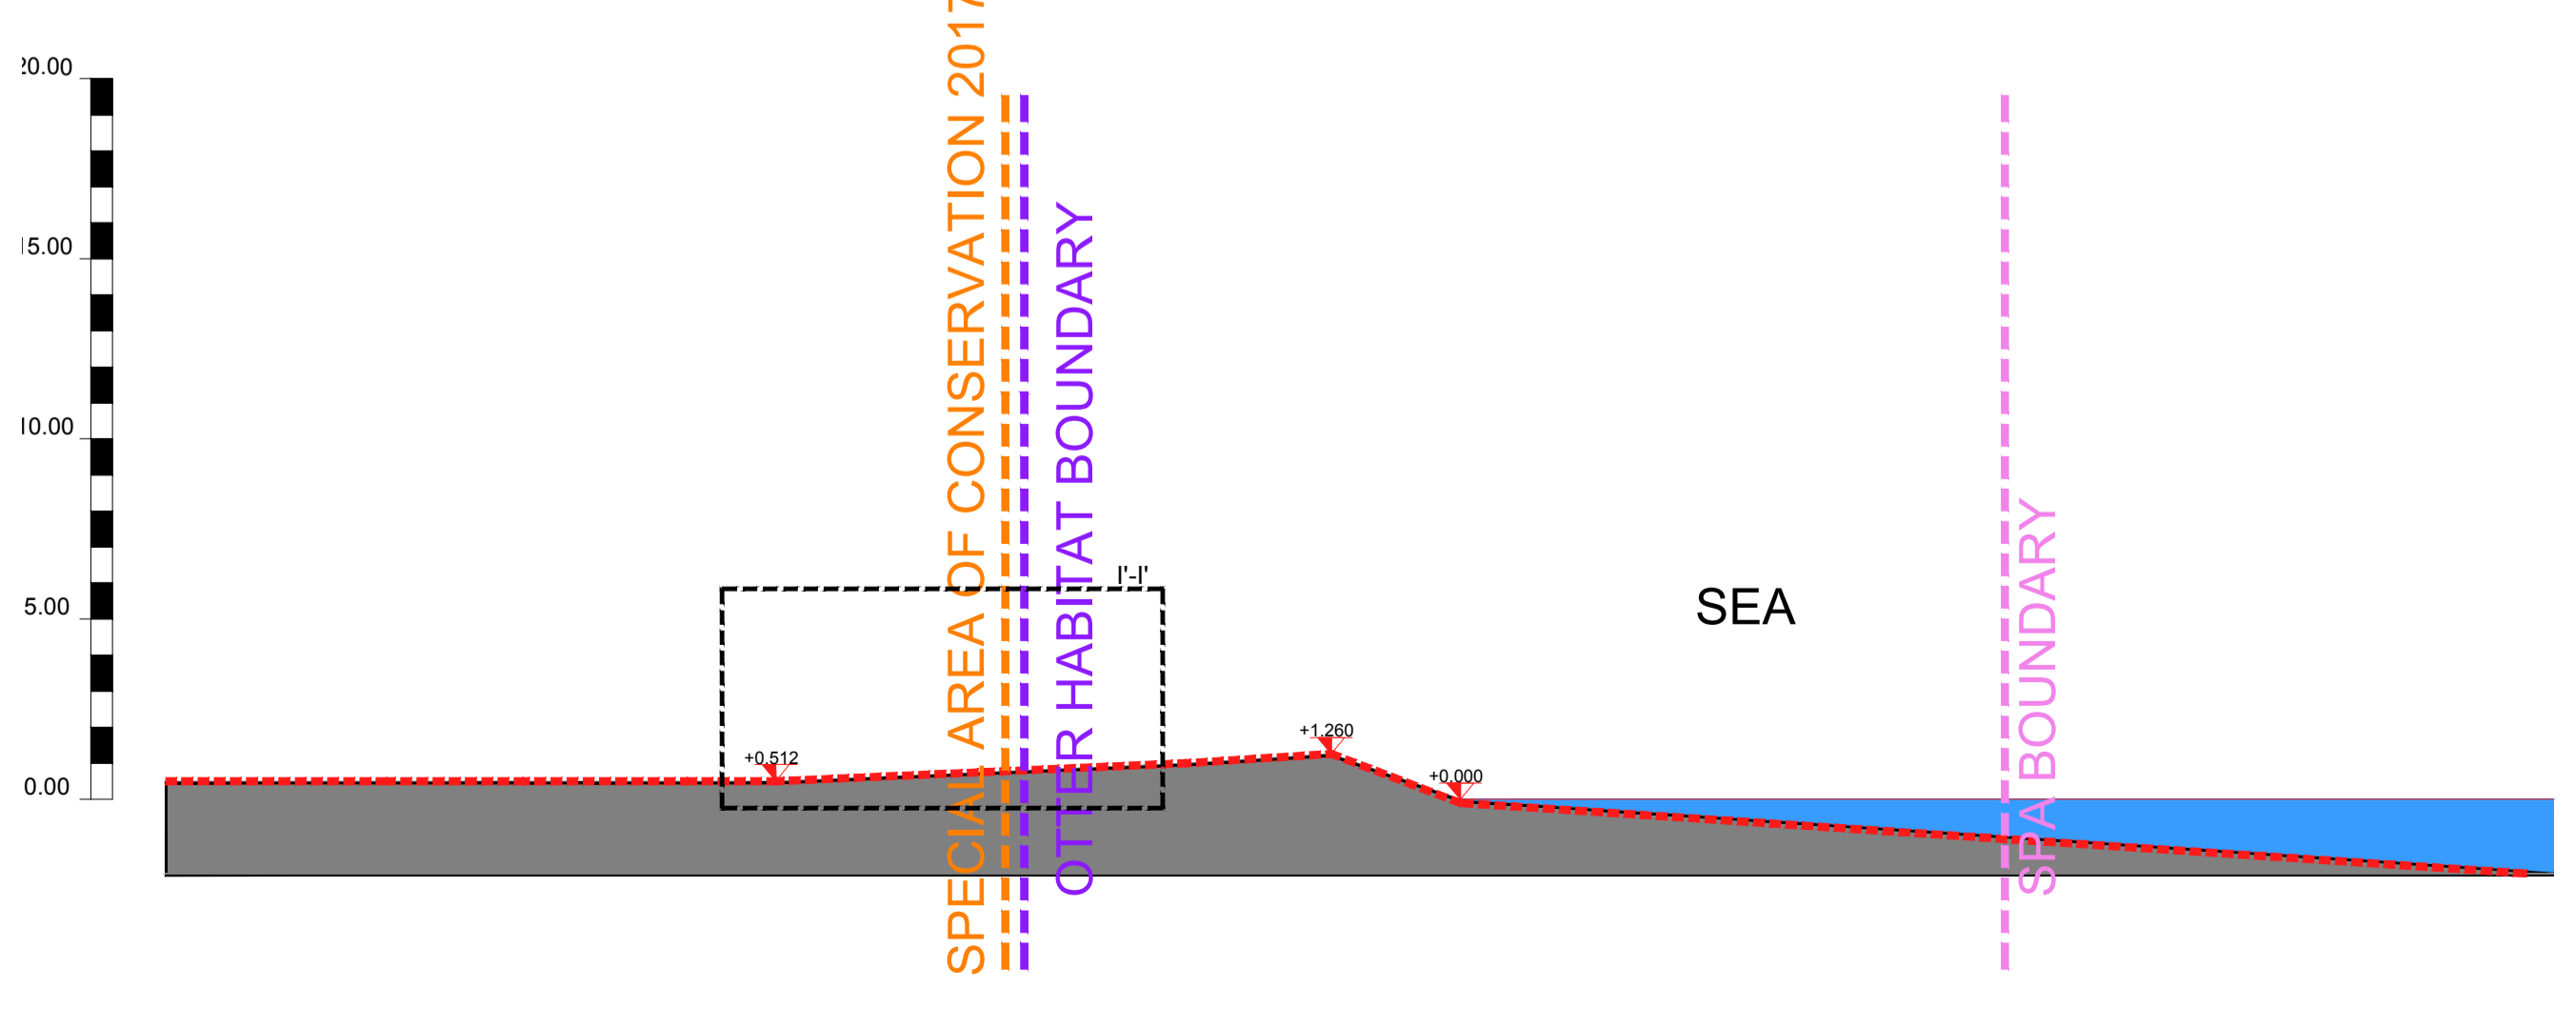

Site Section I'-I'  
1:50

- OTTER HABITAT BOUNDARY
- SPA BOUNDARY
- SPECIAL AREA OF CONSERVATION 2017
- EXISTING LEVEL

DRG. SERIES  
**3.0 PLANNING**

REV	DATE	DRN	NOTES
P15-01	02/02/2018	BLR	Issued to Planning Consultant for Review
P15-02	25/01/2018	BLR	Issued for Client Review Meeting
P15-03	18/08/2017	BLR	S10-Issued for Planning



<b>JOB</b> Carcur Park Housing Development		<b>DUBLIN OFFICE</b> DARTRY MILLS, DARTRY ROAD, DUBLIN 6, IRELAND Tel: + 353 (1) 498 7000 Fax: + 353 (1) 498 7001 info@reddyarchitecture.com www.reddyarchitecture.com	
<b>CLIENT</b> WILLIAM NEVILLE & SONS		<b>KILKENNY OFFICE</b> 41 DEAN STREET, KILKENNY, IRELAND Tel: + 353 (56) 776 2697 kilkenny@reddyarchitecture.com www.reddyarchitecture.com	
<b>TITLE</b> Existing Site Sections (8 of 8)			
<b>DATE</b> 30/05/2017	<b>SCALE</b> 1:200 @ A1	<b>CHECKED</b> MK	<b>REVISION</b> P03.03
<b>DRN</b> BLR	<b>DRWG NUMBER</b> RAU-ZZ-ZZ-DR-A-33015		<b>JOB NUMBER</b> P15-209K