


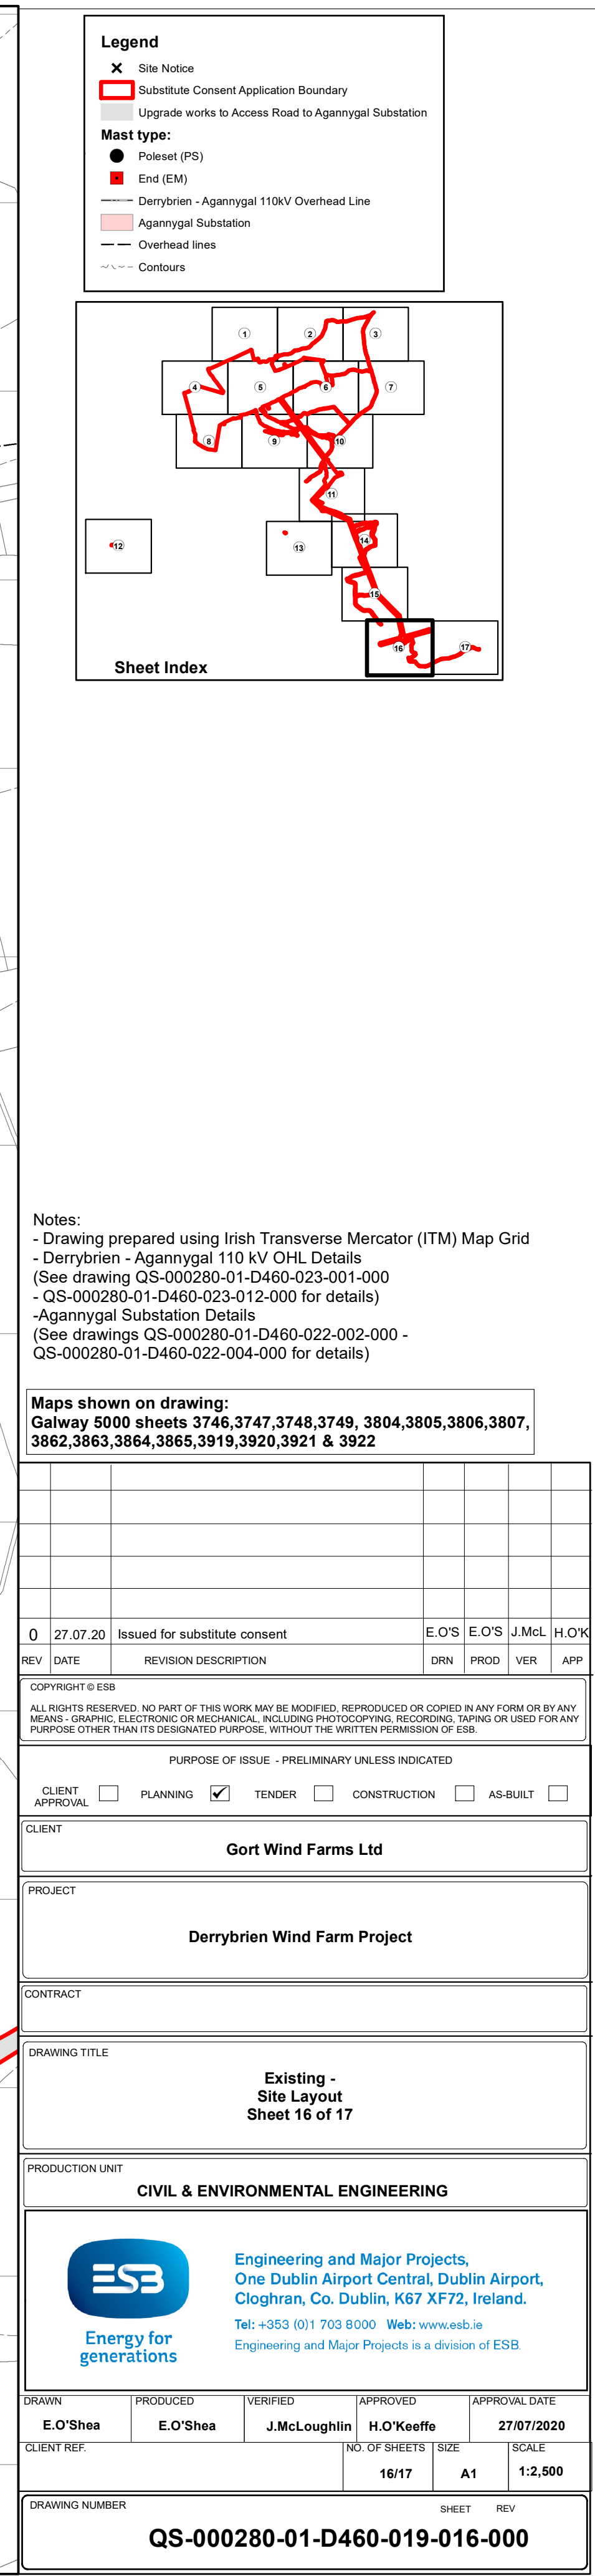

Notes:

- Drawing prepared using Irish Transverse Mercator (ITM) Map Grid
- Derrybrien - Agannygal 110 kV OHL Details
(See drawing QS-000280-01-D460-023-001-000
- QS-000280-01-D460-023-012-000 for details)
- Agannygal Substation Details
(See drawings QS-000280-01-D460-022-002-000 -
- QS-000280-01-D460-022-004-000 for details)

Maps shown on drawing:
Galway 5000 sheets 3746,3747,3748,3749, 3804,3805,3806,3807,
3862,3863,3864,3865,3919,3920,3921 & 3922

0	27.07.20	Issued for substitute consent			E.O'S	E.O'S	J.McL H.O'K
REV	DATE	REVISION DESCRIPTION			DRN	PROD	VER APP

COPYRIGHT © ESB

ALL RIGHTS RESERVED. NO PART OF THIS WORK MAY BE MODIFIED, REPRODUCED OR COPIED IN ANY FORM OR BY ANY MEANS - GRAPHIC, ELECTRONIC OR MECHANICAL, INCLUDING PHOTOCOPYING, RECORDING, TAPING OR USED FOR ANY PURPOSE OTHER THAN ITS DESIGNATED PURPOSE, WITHOUT THE WRITTEN PERMISSION OF ESB.

PURPOSE OF ISSUE - PRELIMINARY UNLESS INDICATED

CLIENT APPROVAL ☐ PLANNING ☒ TENDER ☐ CONSTRUCTION ☐ AS-BUILT ☐

CLIENT	Gort Wind Farms Ltd
--------	---------------------

PROJECT	Derrybrien Wind Farm Project
---------	------------------------------

CONTRACT

DRAWING TITLE

**Existing -
Site Layout
Sheet 16 of 17**

PRODUCTION UNIT	CIVIL & ENVIRONMENTAL ENGINEERING
-----------------	-----------------------------------

ESB
Energy for generations

Engineering and Major Projects,
 One Dublin Airport Central, Dublin Airport,
 Cloghran, Co. Dublin, K67 XF72, Ireland.

Tel: +353 (0)1 703 8000 Web: www.esb.ie
 Engineering and Major Projects is a division of ESB.

DRAWN E.O'Shea	PRODUCED E.O'Shea	VERIFIED J.McLoughlin	APPROVED H.O'Keeffe	APPROVAL DATE 27/07/2020
CLIENT REF.			NO. OF SHEETS 16/17	SIZE A1
				SCALE 1:2,500

DRAWING NUMBER	SHEET	REV
QS-000280-01-D460-019-016-000		