


Notes:


1. All dimensions in millimetres. figured dimensions to be taken in preference to scaled dimensions.
2. All levels are in metres and relate to Ordnance Datum

Foundation Details:


Type 1: 9800 x 9800 x 1000 deep
Type 2: 11000 x 11000 x 1000 deep

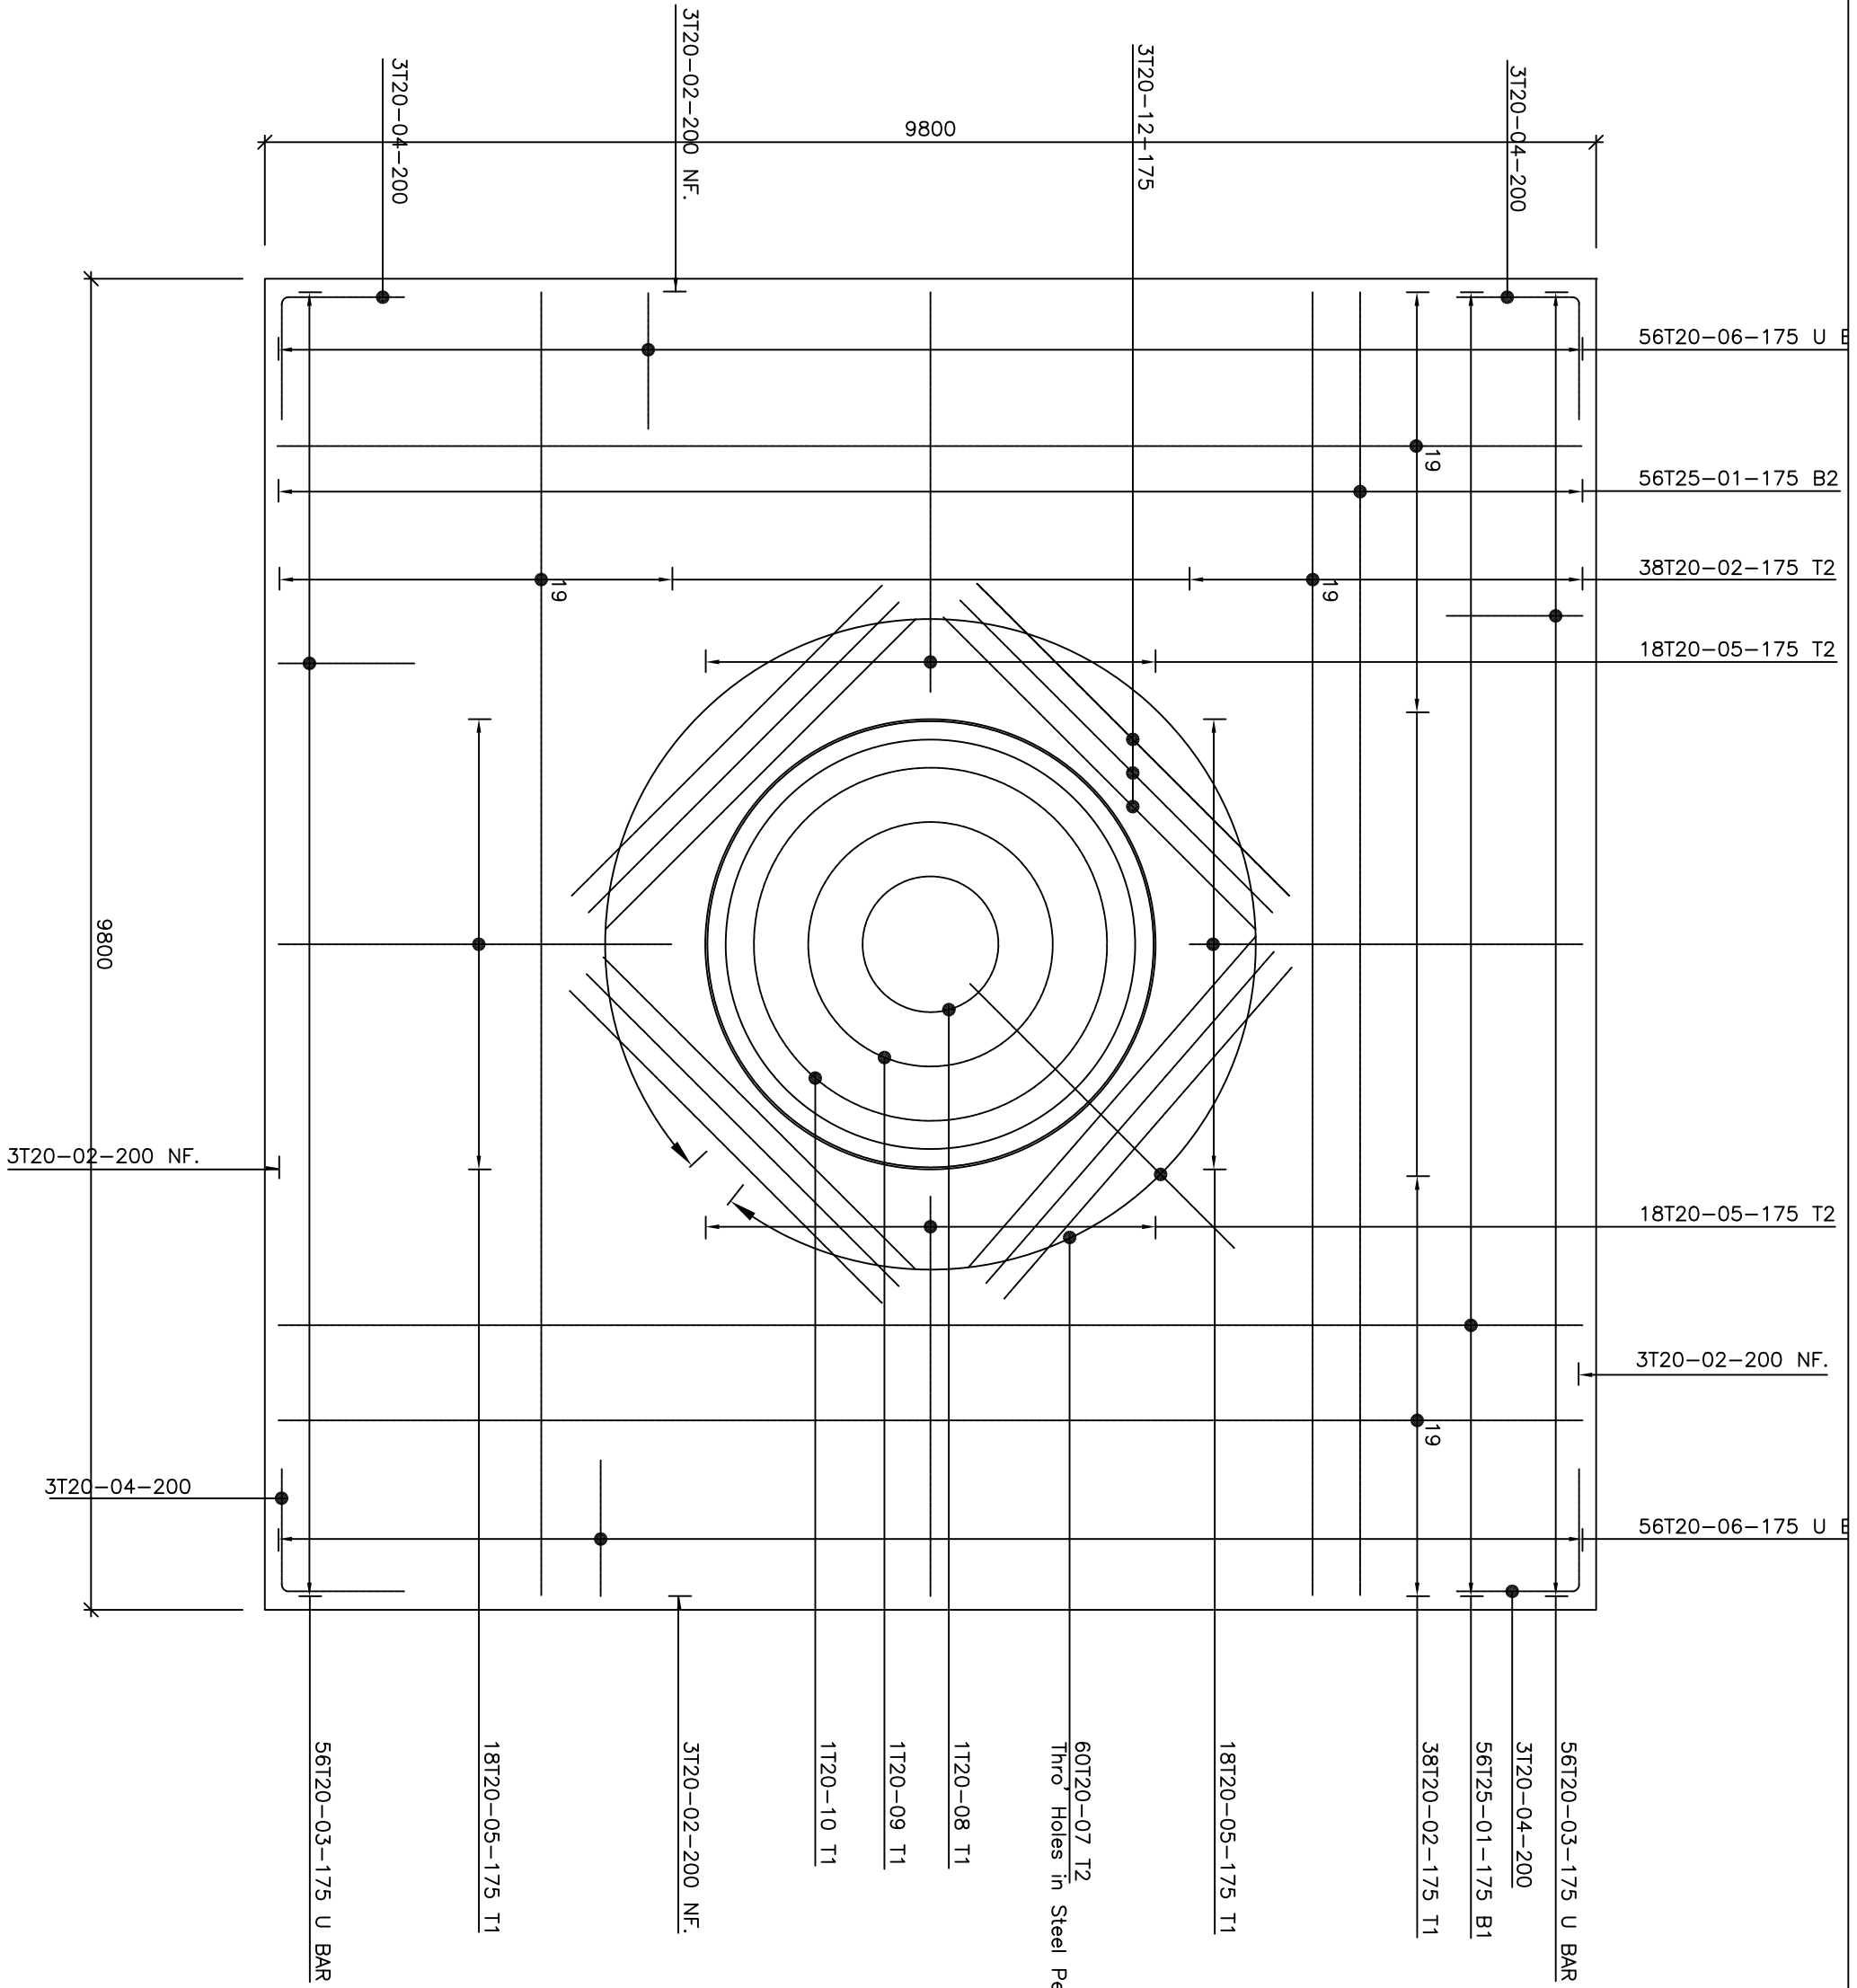


Plan of Turbine Foundation Type 1
Scale 1:50

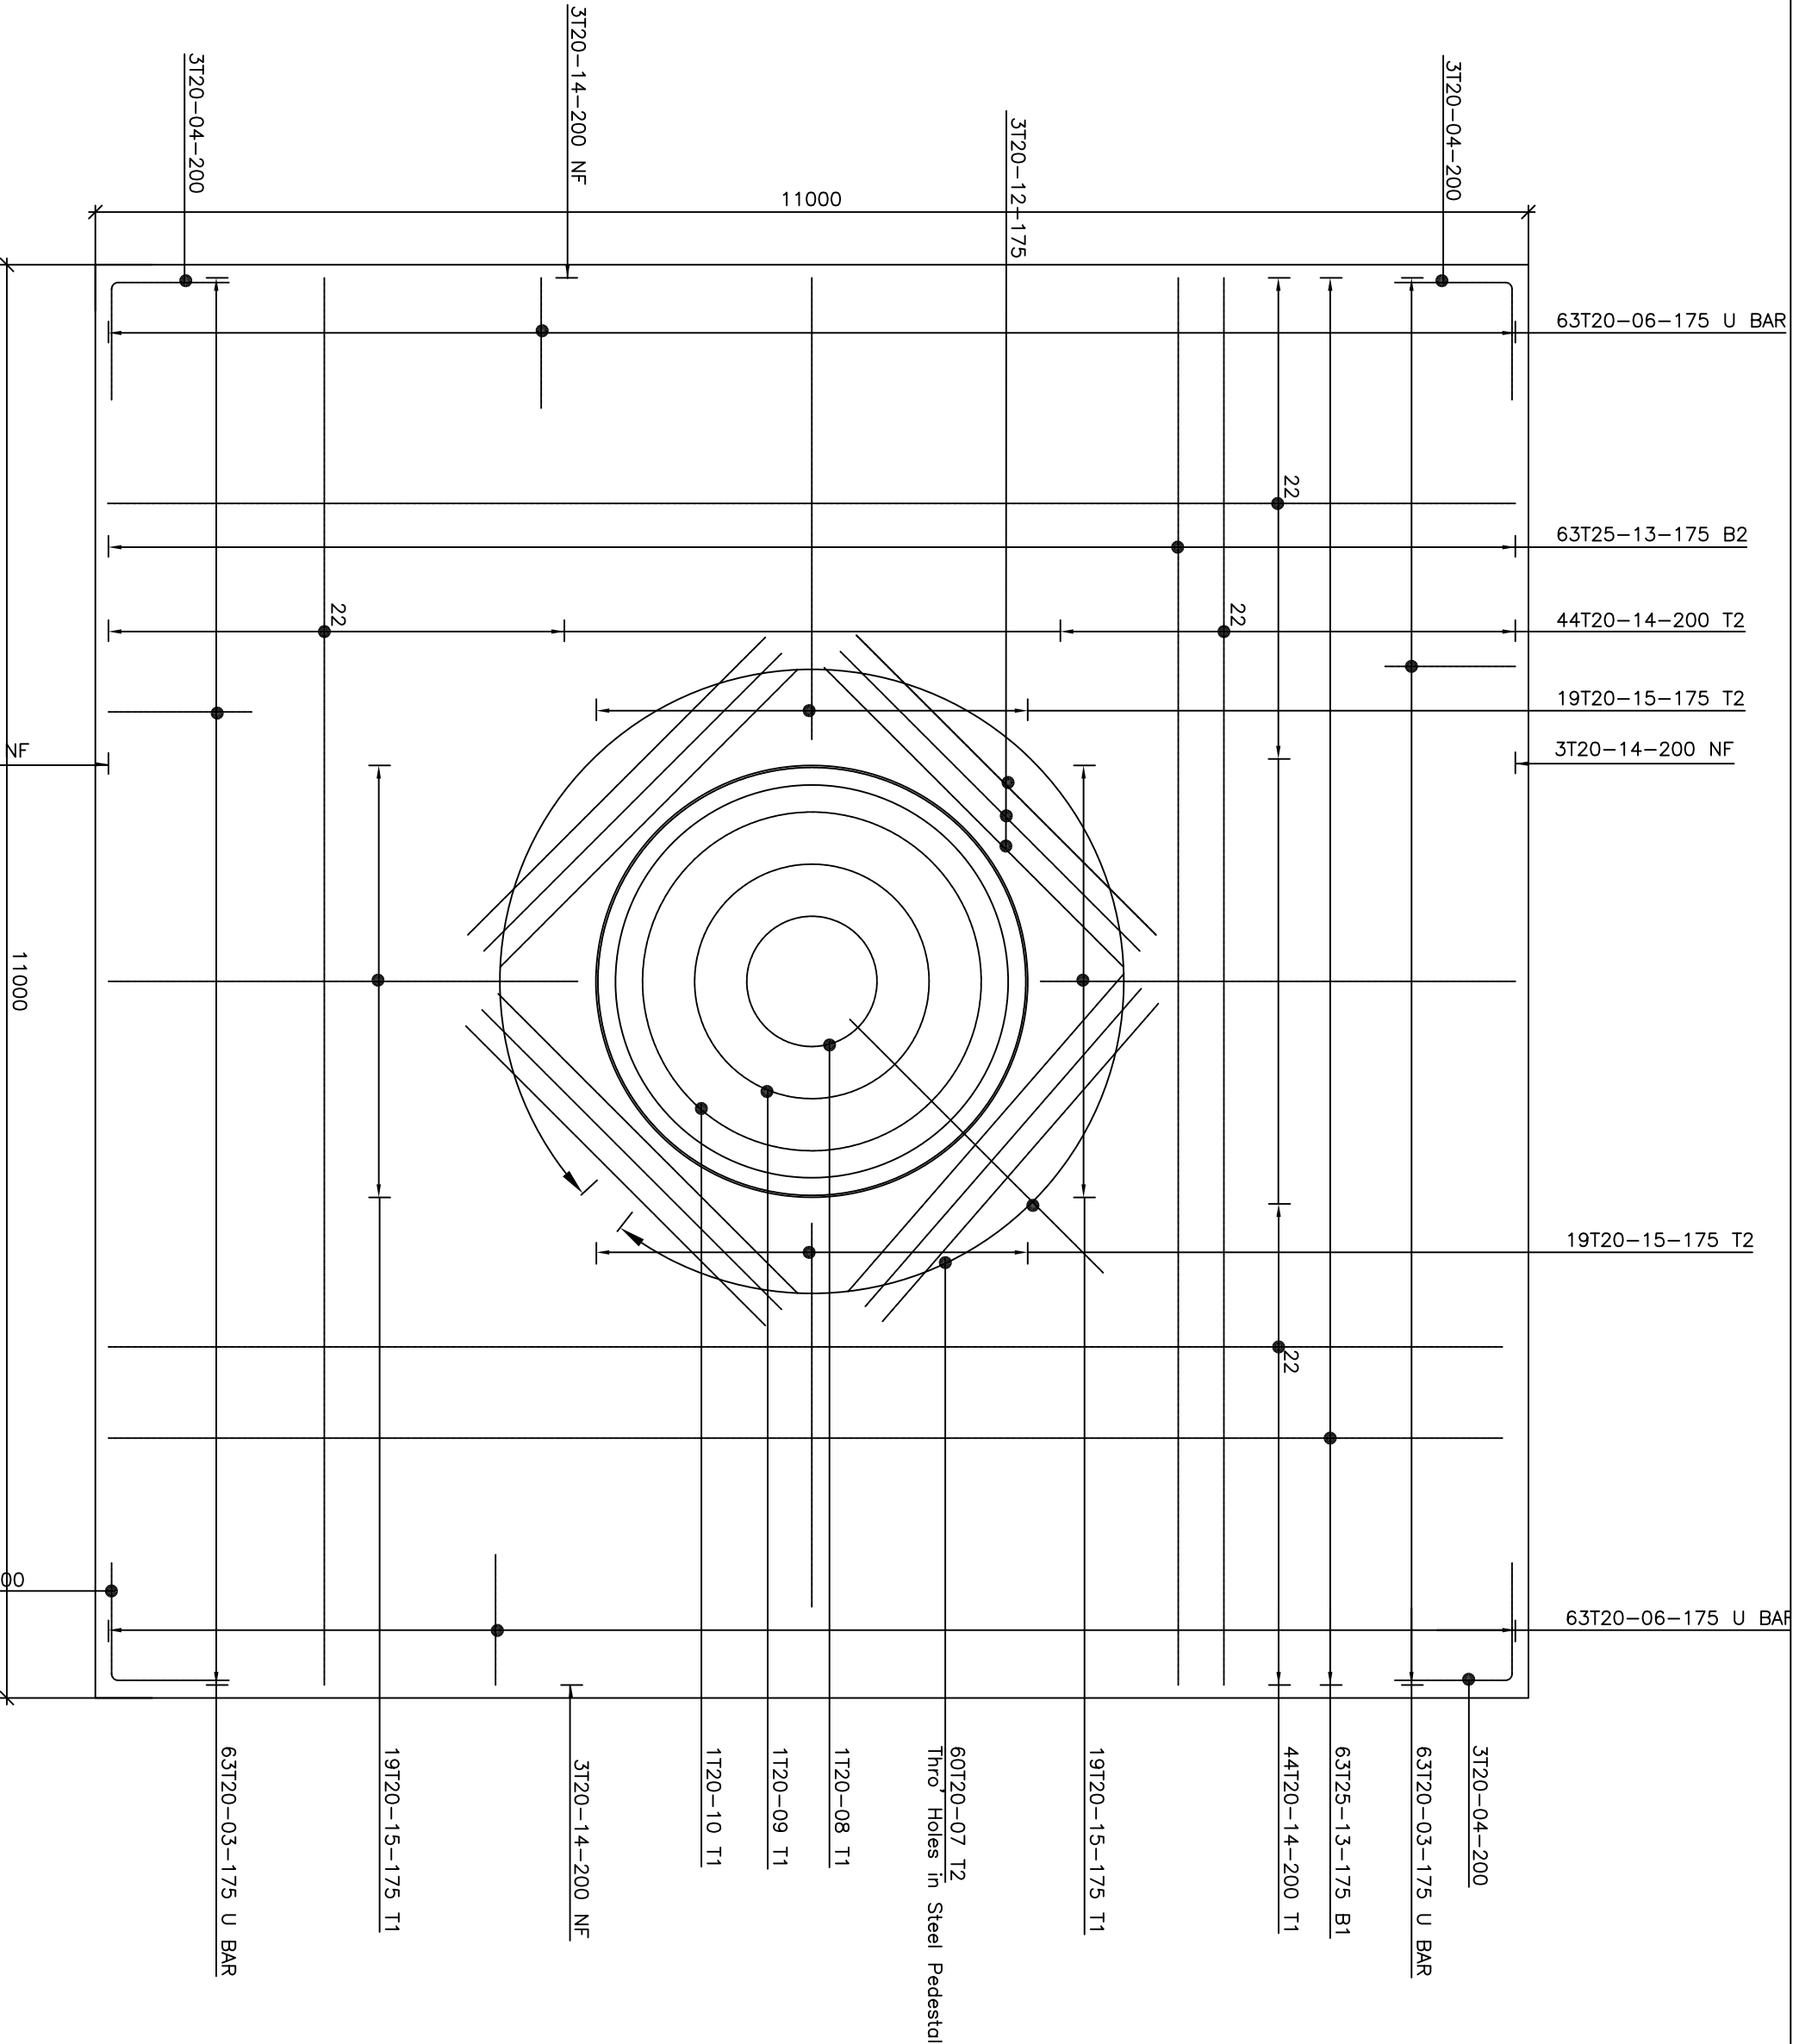


Plan of Turbine Foundation Type 2
Scale 1:50

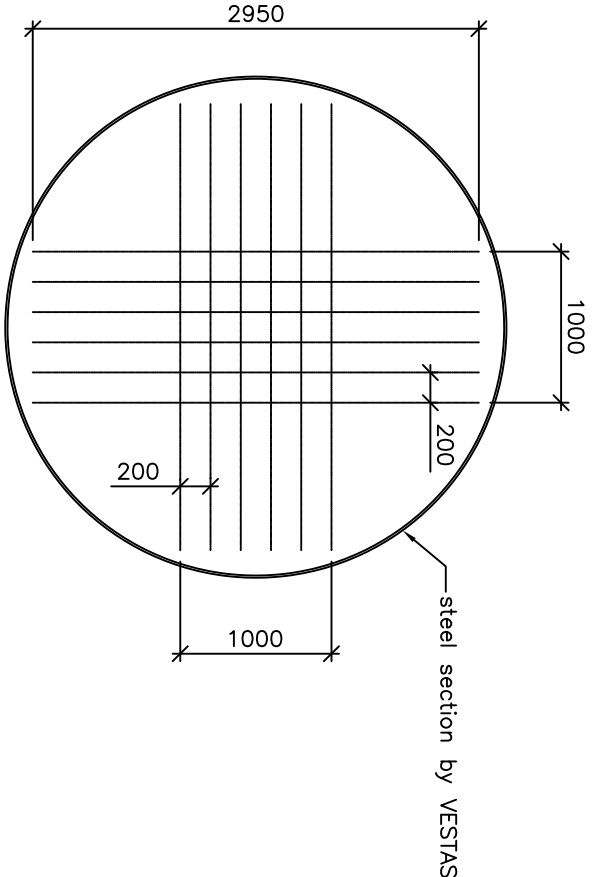

Not Shown on Plans of Type 1
& Type 2 Foundations for
reason of clarity

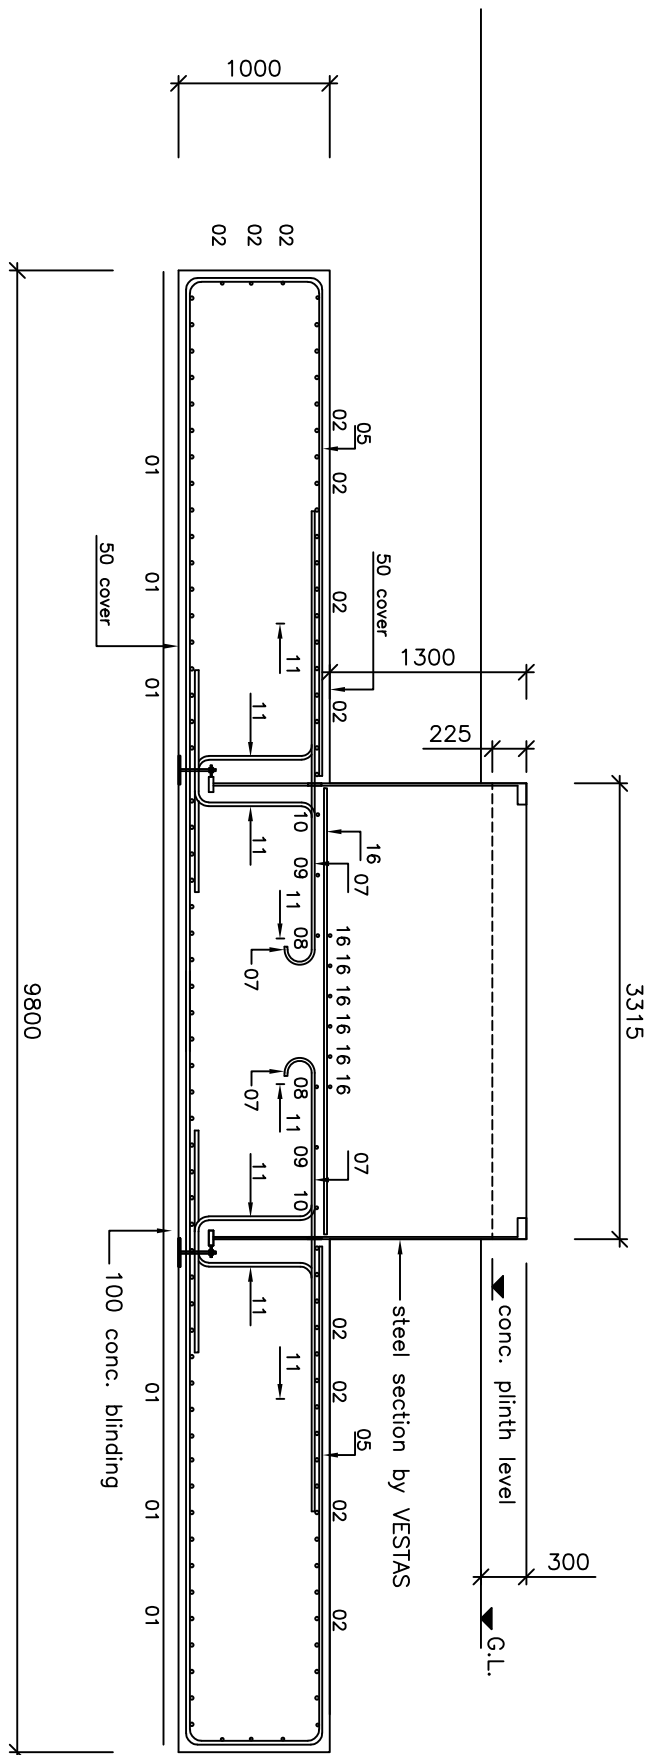

Typical Section thru' base
Scale 1:50

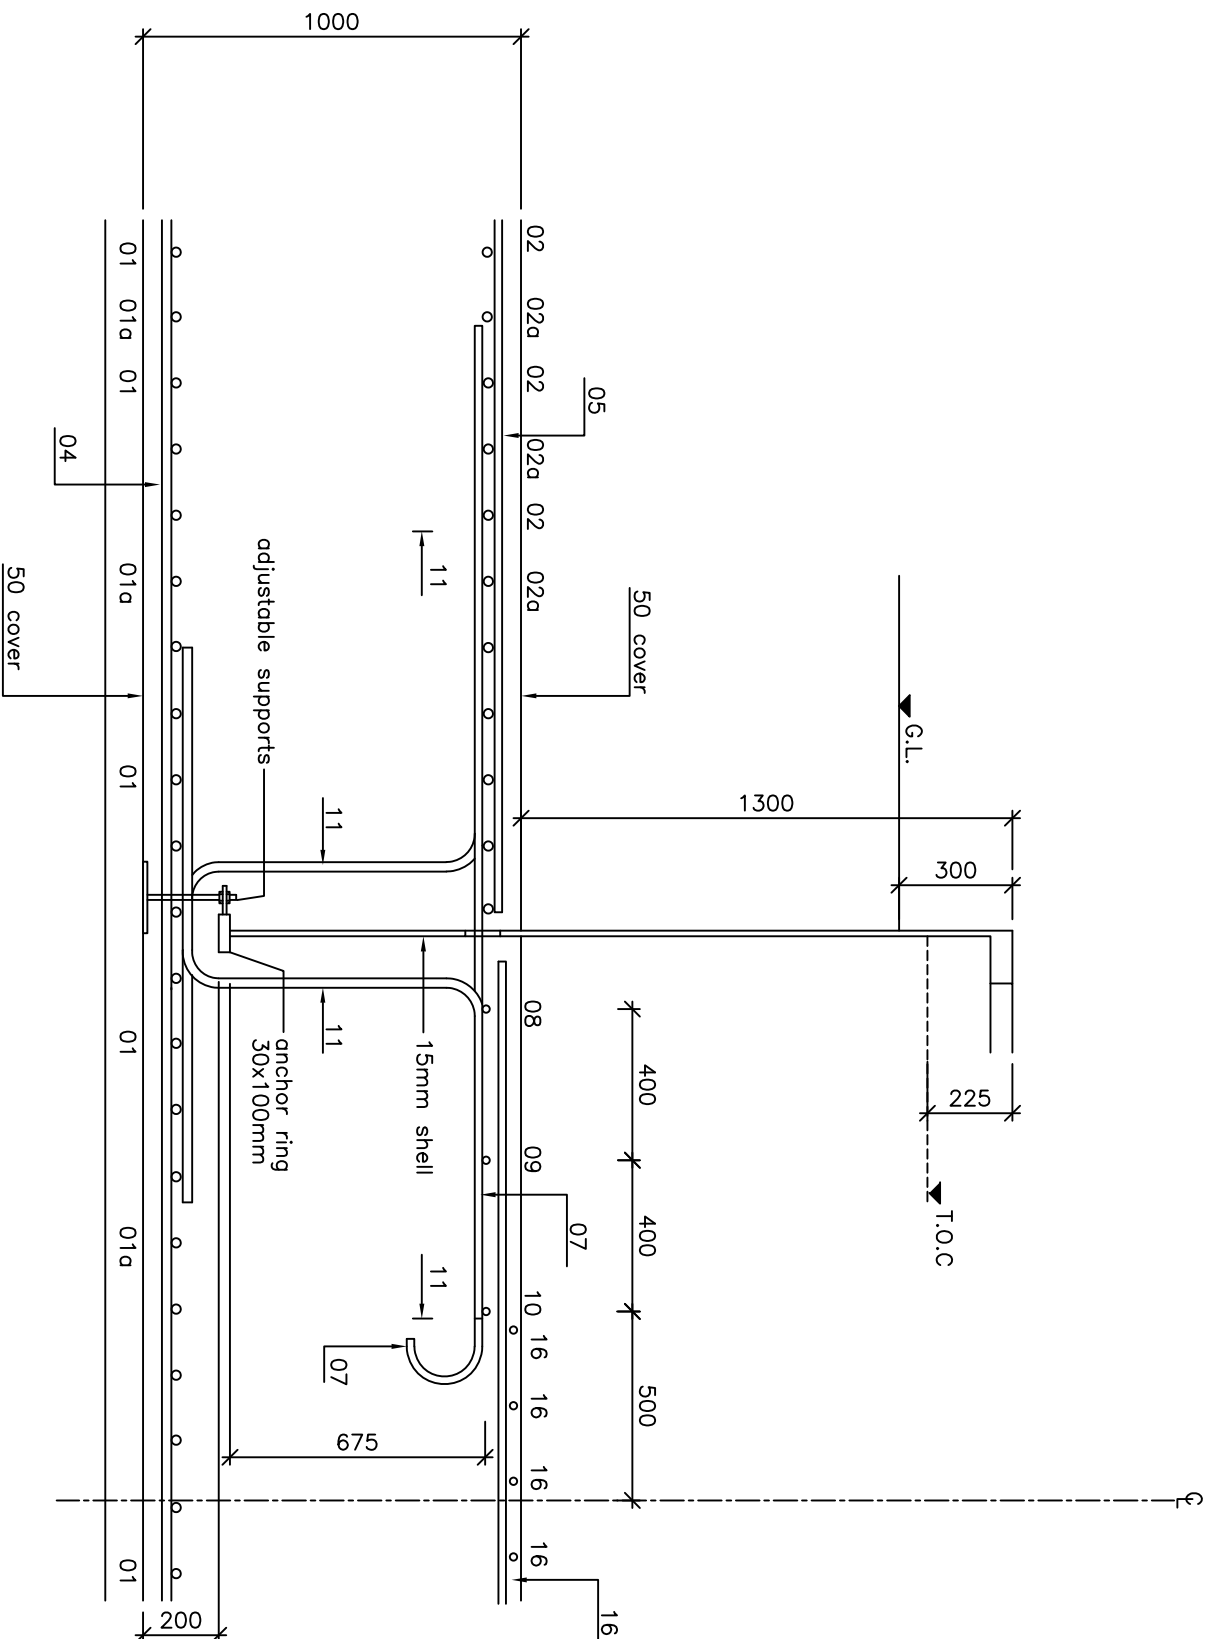

Typical anchor ring support detail
Scale 1:20

REVISION	REVISION DESCRIPTION	DATE	BY	CHKD	APP
0	Issued for submittal content	27.07.20			
COPYRIGHT © ESB					
ALL RIGHTS RESERVED. NO PART OF THIS WORK MAY BE REPRODUCED OR COPIED IN ANY FORM WITHOUT THE WRITTEN PERMISSION OF ESB.					

PURPOSE OF ISSUE - PRELIMINARY UNLESS INDICATED

CLIENT ☐ APPROVAL ☒ PLANNING ☒ TENDER ☐ CONSTRUCTION ☐ AS-BUILT ☐

CLIENT Gort Wind Farms Ltd

PROJECT Derrynoran Wind Farm Project

CONTRACT

TURBINE FOUNDATION
RC DETAILS
(TYPICAL DETAILS)

PRODUCTION UNIT Civil & Environmental Engineering

ESB
Energy for generations
Engineering and Major Projects is a division of ESB
Tel: +353 (0)1 793 8000 Web: www.esb.ie
One Dublin Airport Central, Dublin Airport,
Cleevepark, Co. Dublin, K67 XF72, Ireland.

DRAWN	PRODUCED	VERIFIED	APPROVED	APPROVAL DATE
E.O'Sha	E.O'Sha	J.McDonnell	H.O'Sha	17.07.2020
CLIENT REF	NO. OF SHEETS	SIZE	SCALE	AS SHOWN
	1	A1		

DRAWING NUMBER
QS-000280-01-D460-020-002-000