



ELEVATION OF MET MASTS 1 & 2

Scale 1:150

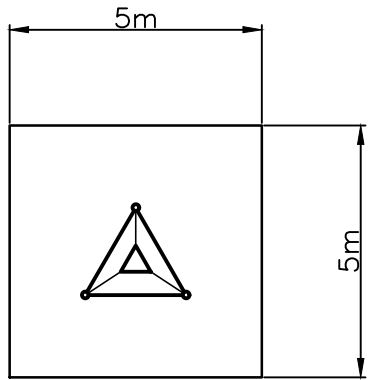

INDICATIVE PLAN VIEW


SCALE 1:150

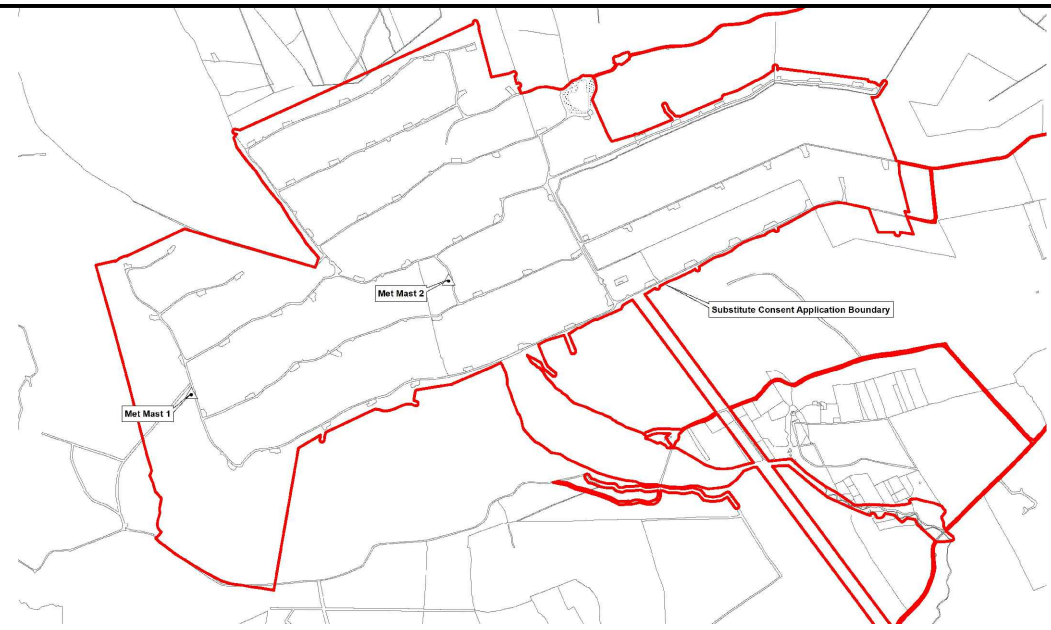

Key Plan Met Mast Locations

NOTES:

1. All dimensions are in millimetres - figured dimensions to be taken in preference to scaled dimensions.

0	27.07.20	Issued for substitute consent	E.O'S	E.O'S	J.McL	H.O'K			
REV	DATE	REVISION DESCRIPTION	DRN	PROD	VER	APP			
COPYRIGHT © ESB ALL RIGHTS RESERVED. NO PART OF THIS WORK MAY BE MODIFIED, REPRODUCED OR COPIED IN ANY FORM OR BY ANY MEANS - GRAPHIC, ELECTRONIC OR MECHANICAL, INCLUDING PHOTOCOPIING, RECORDING, TAPING OR USED FOR ANY PURPOSE OTHER THAN ITS DESIGNATED PURPOSE, WITHOUT THE WRITTEN PERMISSION OF ESB.									
PURPOSE OF ISSUE - PRELIMINARY UNLESS INDICATED									
CLIENT APPROVAL	<input type="checkbox"/>	PLANNING	<input checked="" type="checkbox"/>	TENDER	<input type="checkbox"/>	CONSTRUCTION	<input type="checkbox"/>	AS-BUILT	<input type="checkbox"/>
CLIENT							Gort Wind Farms Ltd		
PROJECT							Derrybrien Wind Farm Project		
CONTRACT									
DRAWING TITLE							Met Masts1 & 2 Details		
PRODUCTION UNIT							Civil & Environmental Engineering		
							Engineering and Major Projects, One Dublin Airport Central, Dublin Airport, Cloghran, Co. Dublin, K67 XF72, Ireland. Tel: +353 (0)1 703 8000 Web: www.esb.ie Engineering and Major Projects is a division of ESB.		
DRAWN	PRODUCED	VERIFIED	APPROVED	APPROVAL DATE					
E.O'Shea	E.O'Shea	J.McCloughlin	H.O'Keefe	27.07.2020					
CLIENT REF	NO. OF SHTS	SIZE	SCALE						
	1	A1	1:150						
DRAWING NUMBER							SHEET	REV	
QS-000280-01-D460-020-003-000									