



ELEVATION OF FENCE (1:20)

SIDE ELEVATION OF POST (1:20)

PALES & PLINTH DETAILS (1:20)

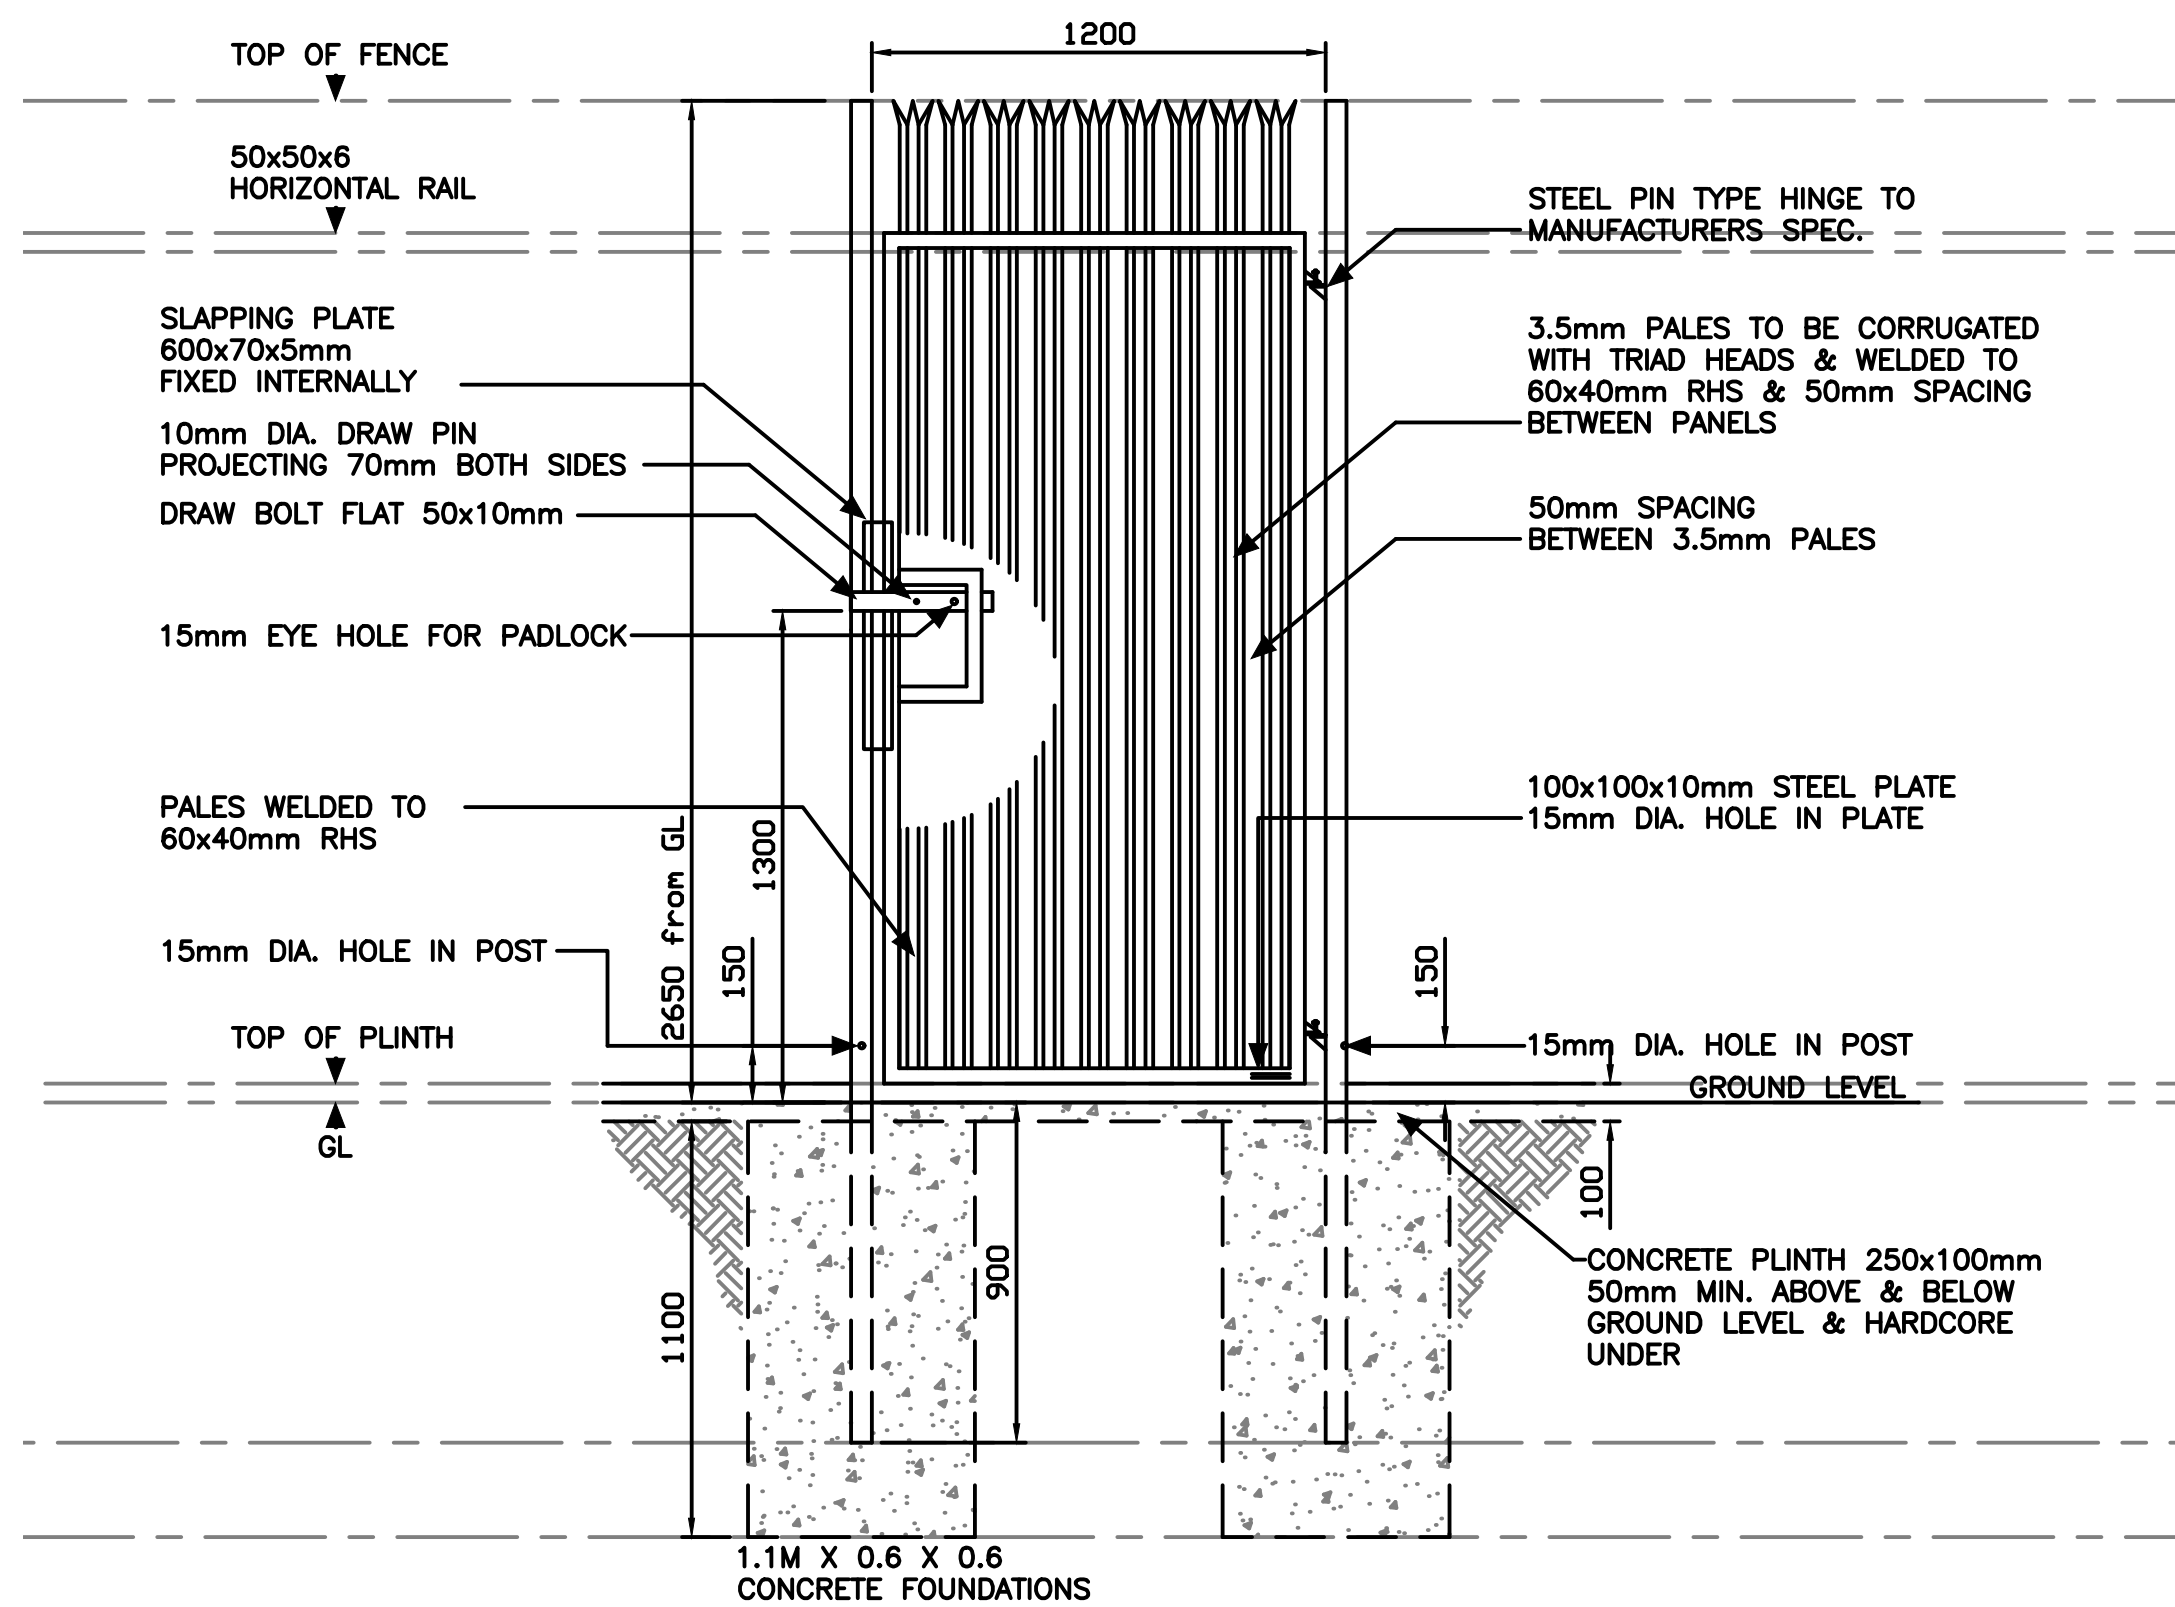

TYPICAL ELEVATION OF INWARD OPENING GATE (1:20)

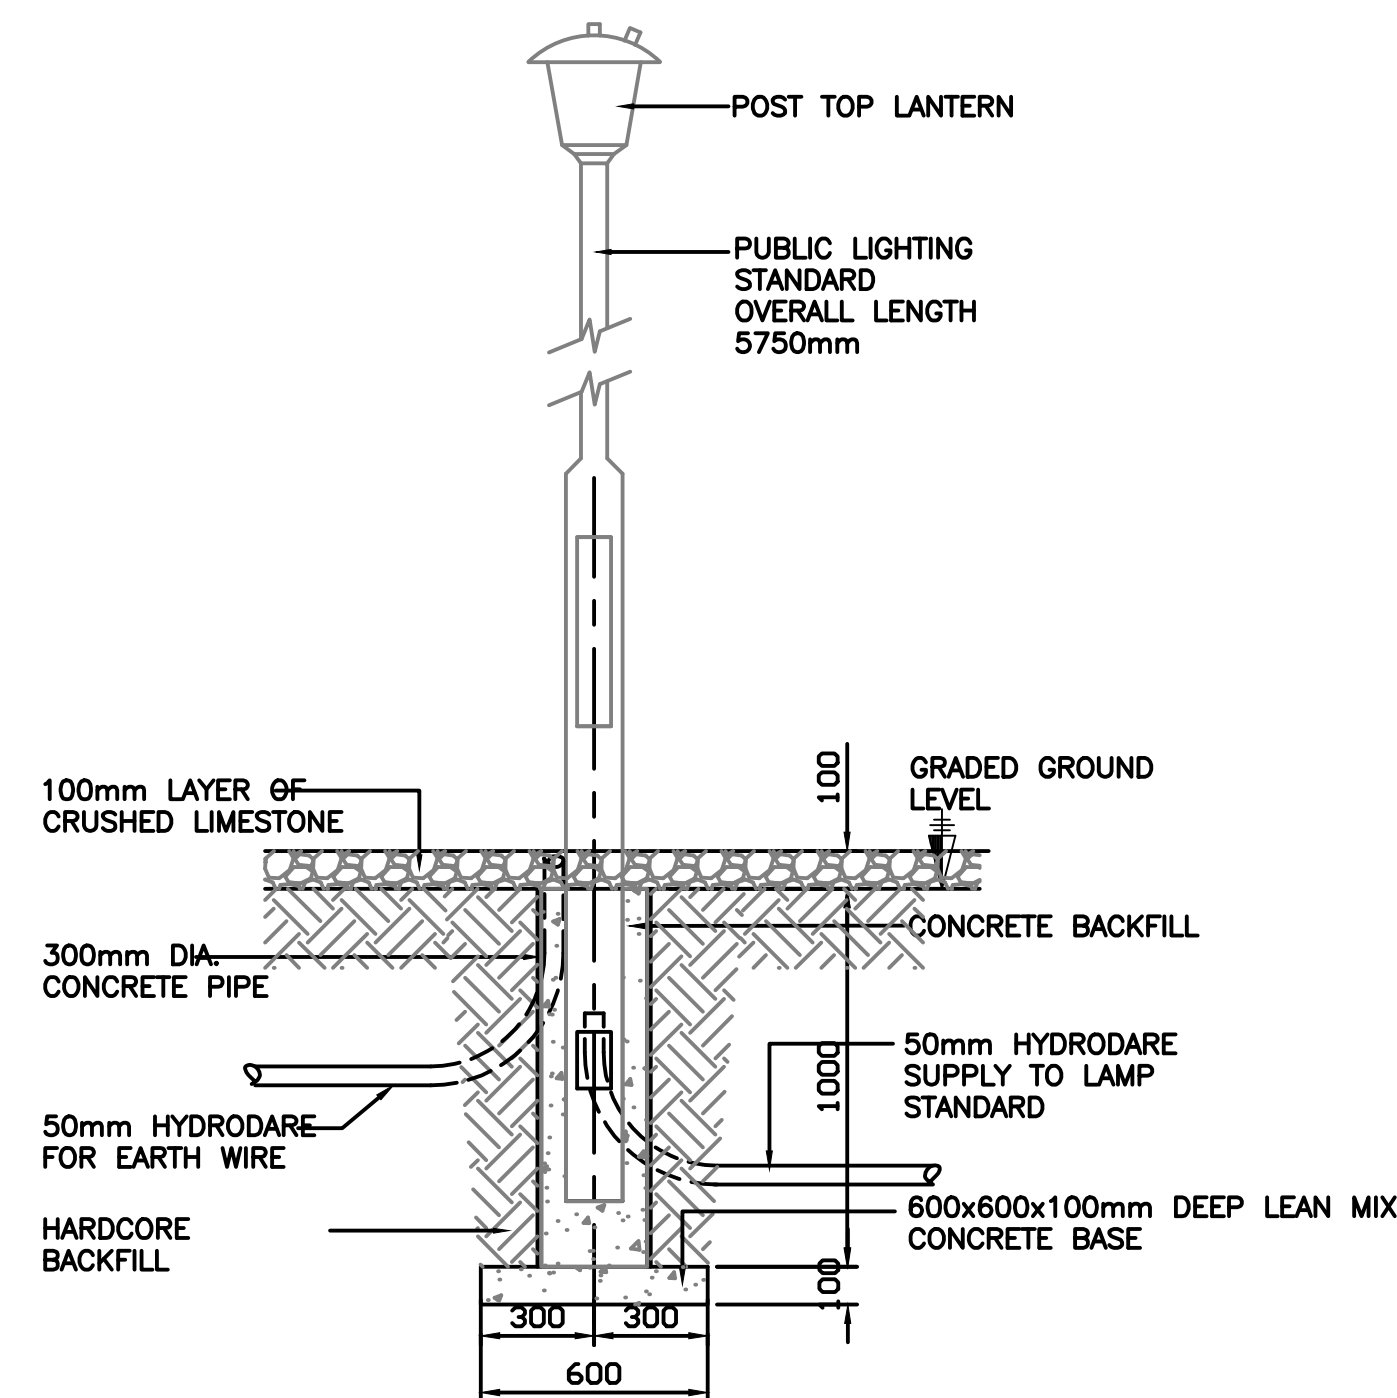

ELEVATION OF LIGHTING DETAILS (1:20)

Note:
Refer to drawings QS-000280-01-D460-021-001-000
& QS-000280-01-D460-022-001-000 for
location of fence

--	--	