



NOTES:


1. ALL DIMENSIONS IN mm.

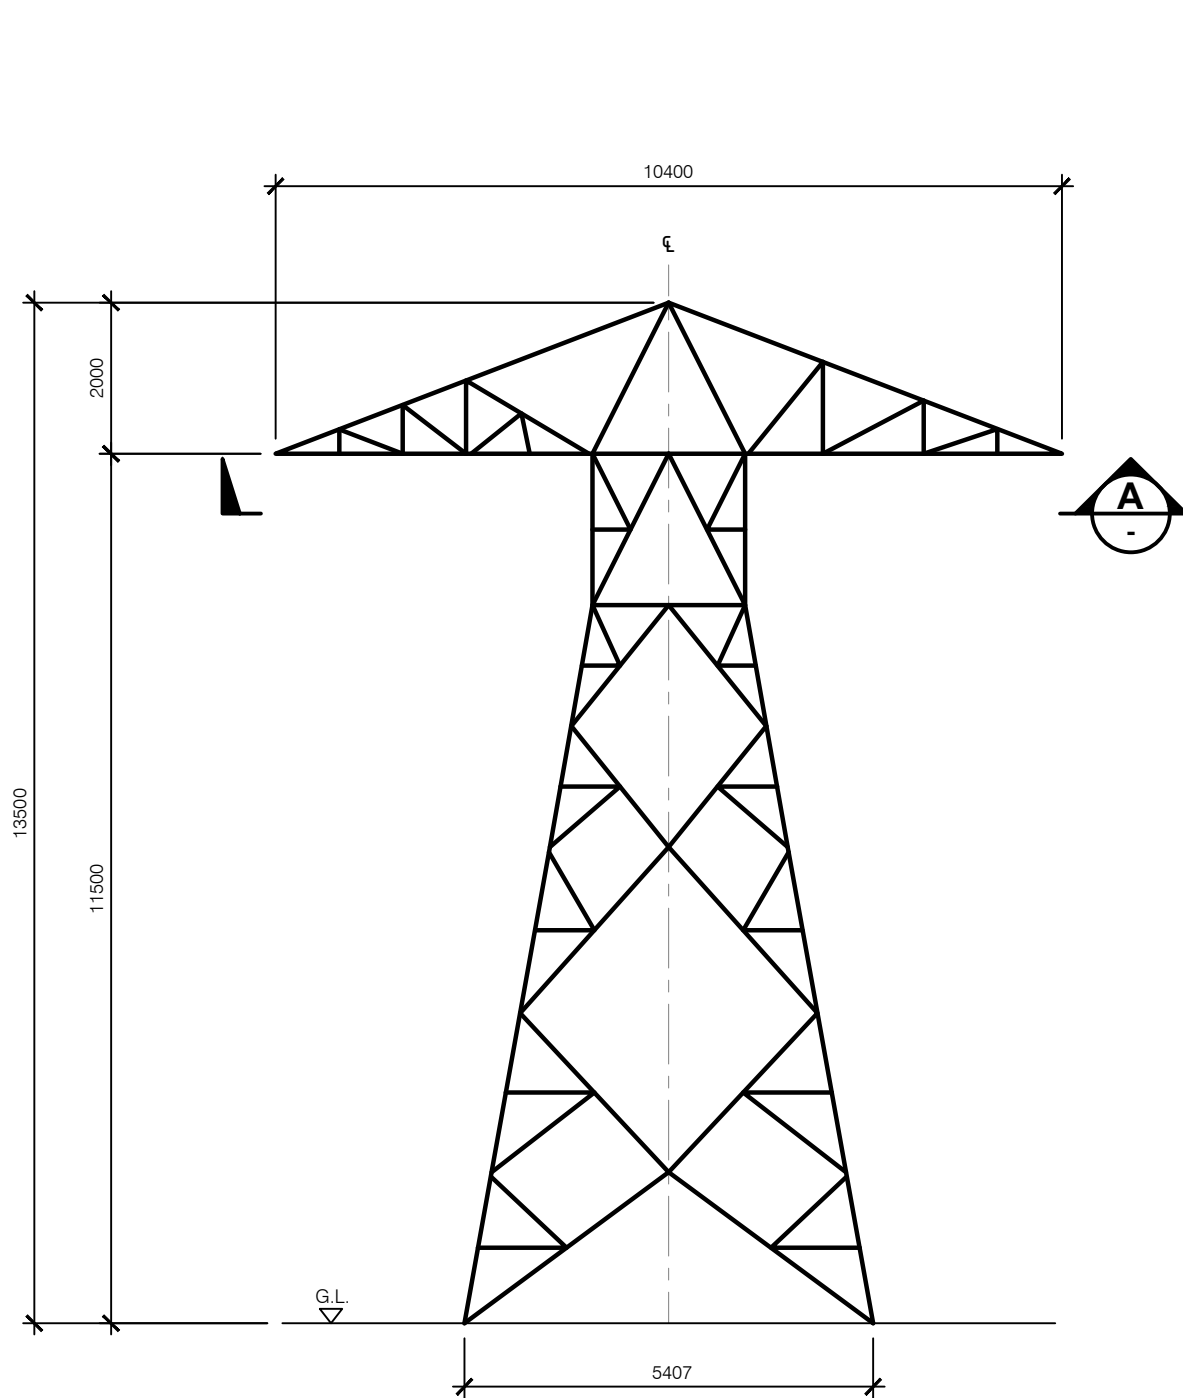

TYPICAL ELEVATION TYPE 1
SCALE 1:100

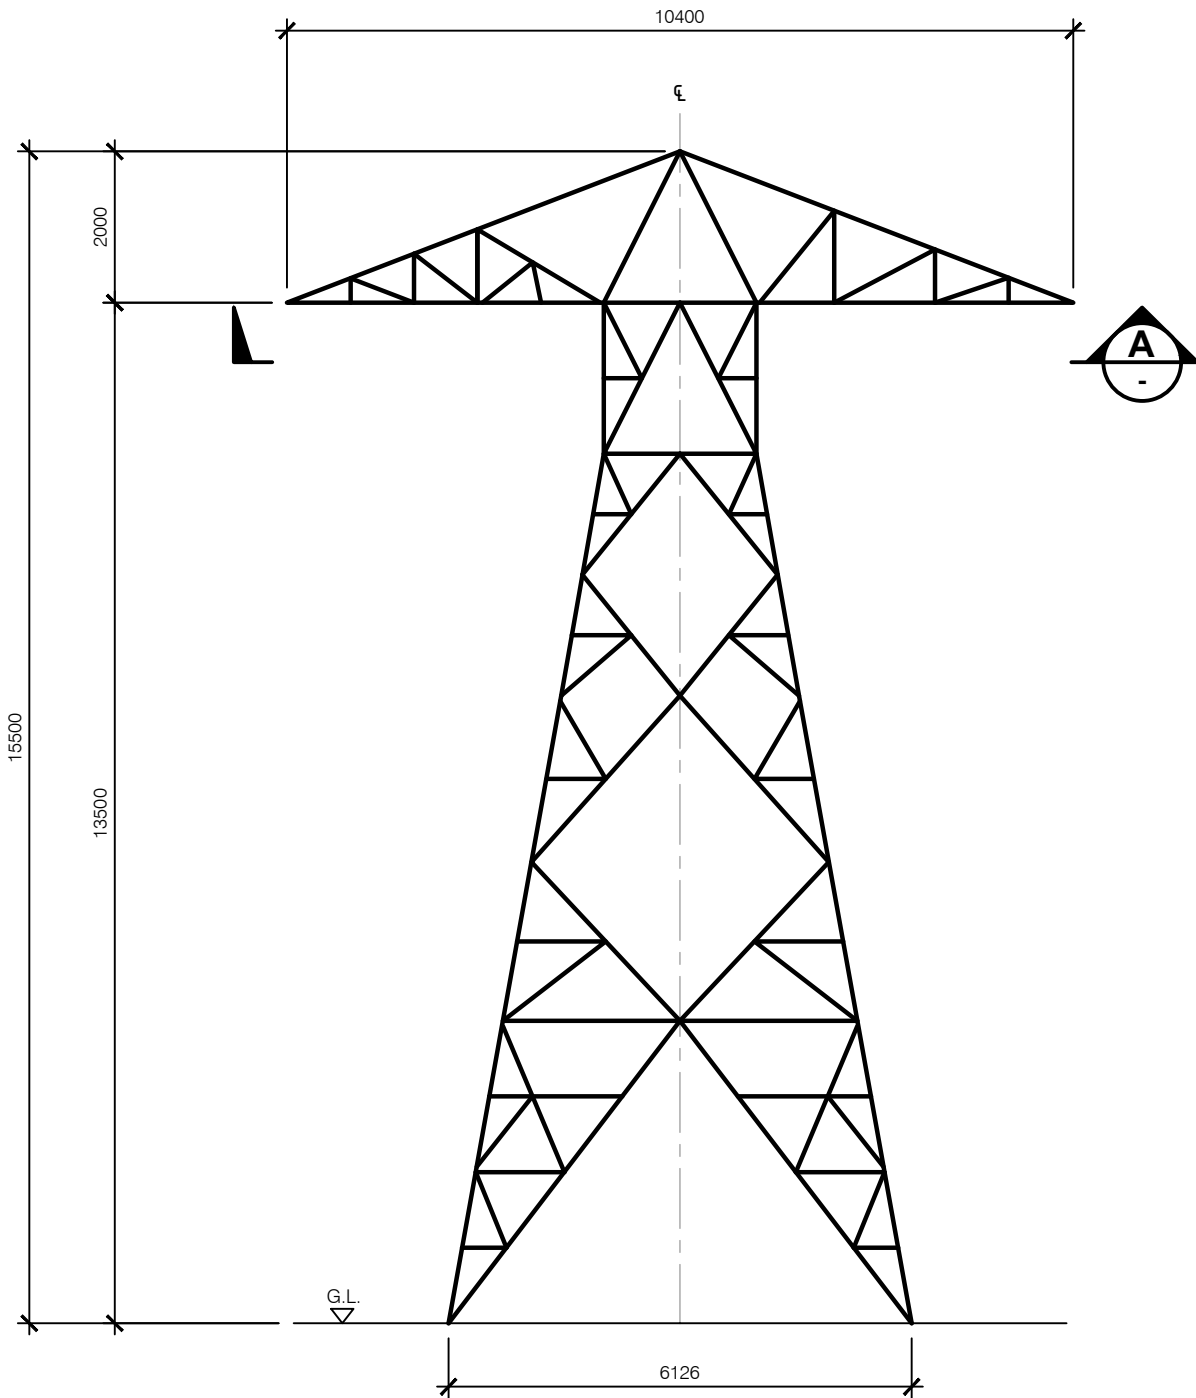

TYPICAL ELEVATION TYPE 2
SCALE 1:100

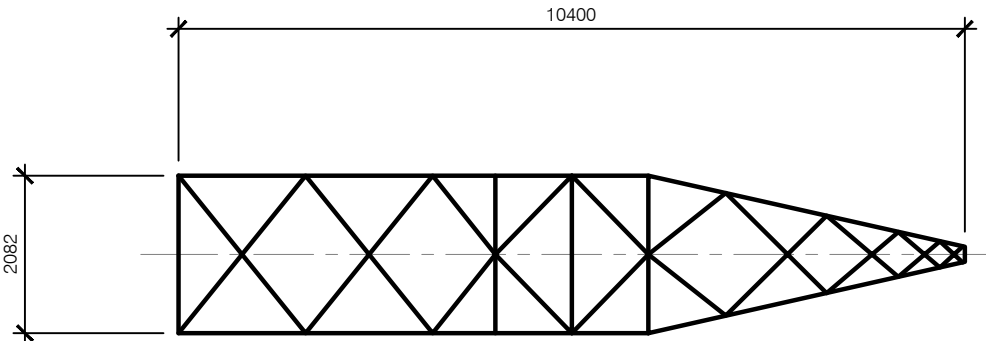

SECTION A
SCALE 1:100

0	24.07.20	ISSUED FOR SUBSTITUTE CONSENT				SB	HOK
REV	DATE	REVISION DESCRIPTION				DRN	APP

COPYRIGHT © ESB
ALL RIGHTS RESERVED. NO PART OF THIS WORK MAY BE MODIFIED, REPRODUCED OR COPIED IN ANY FORM OR BY ANY MEANS - GRAPHIC, ELECTRONIC OR MECHANICAL, INCLUDING PHOTOCOPYING, RECORDING, TAPING OR USED FOR ANY PURPOSE OTHER THAN ITS DESIGNATED PURPOSE, WITHOUT THE WRITTEN PERMISSION OF ESB.

PURPOSE OF ISSUE - PRELIMINARY UNLESS INDICATED

CLIENT ☐ APPROVAL ☐ PLANNING ☒ TENDER ☐ CONSTRUCTION ☐ AS-BUILT ☐

CLIENT
Gort Windfarms Ltd.

PROJECT
Derrybrien Wind Farm Project

CONTRACT

DRAWING TITLE
Outline Drawing Tower Type 60

PRODUCTION UNIT
CIVIL & ENVIRONMENTAL ENGINEERING



Engineering and Major Projects,
One Dublin Airport Central, Dublin Airport,
Cloghran, Co. Dublin, K67 XF72, Ireland.
Tel: +353 (0)1 703 8000 Web: www.esb.ie
Engineering and Major Projects is a division of ESB.

DRAWN S. Bolton	PRODUCED S. Bolton	VERIFIED C.Moran	APPROVED H.O'Keeffe	APPROVAL DATE 27.07.2020
CLIENT REF		NO. OF SHTS 1	SIZE A1	SCALE 1:100

DRAWING NUMBER QS-000280-01-D460-023-005-000	SHEET 1	REV 1
---	------------	----------