



1. ALL DIMENSIONS IN mm.

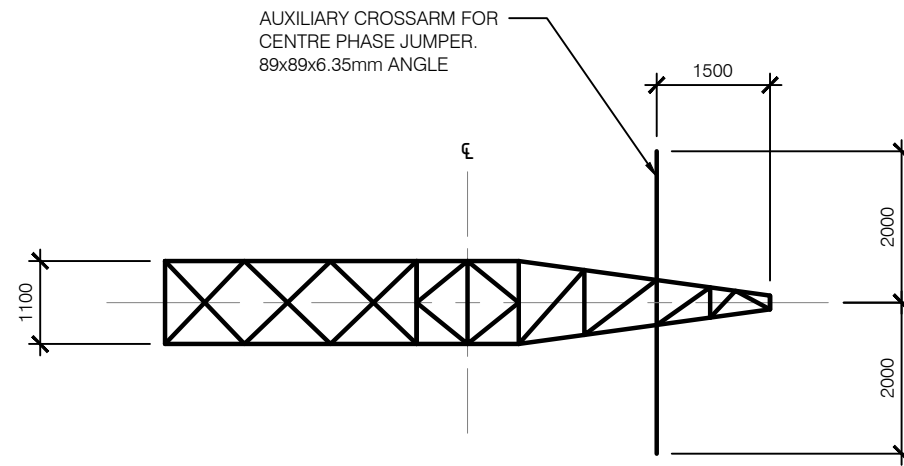

SECTION
SCALE 1:100

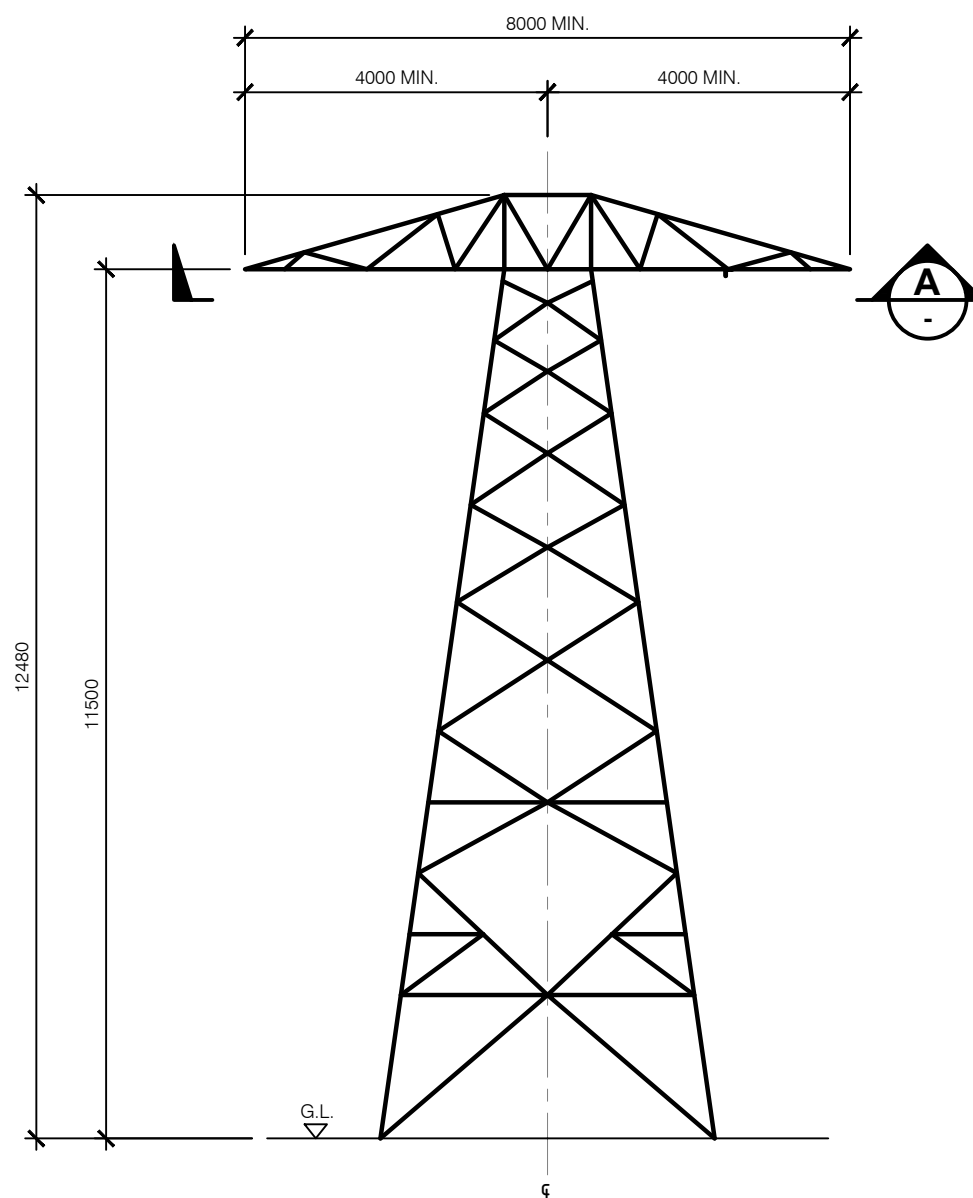

TYPICAL ELEVATION
SCALE 1:100



0	29.07.20	ISSUED FOR SUBSTITUTE CONSENT					SB	SB	CM
Rev	Date	Revision description					Dm.	Prod.	Ver.

COPYRIGHT © ESB
ALL RIGHTS RESERVED. NO PART OF THIS WORK MAY BE MODIFIED, REPRODUCED OR COPIED IN ANY FORM OR BY ANY MEANS
- GRAPHIC, ELECTRONIC OR MECHANICAL, INCLUDING PHOTOCOPYING, RECORDING, TAPING OR USED FOR ANY PURPOSE
OTHER THAN ITS DESIGNATED PURPOSE, WITHOUT THE WRITTEN PERMISSION OF ESB.

Drawn S. Bolton	Produced S. Bolton	Verified C.Moran	Approved H.O'Keeffe	Approval date 29.07.2020
Client ref.		No. of sheets 1	Size A3	Scale As Shown

Drawing title

Outline Drawing Tower Type 38

Client **Gort Windfarms Ltd.**

Project	Derrybrien Wind Farm Project
---------	------------------------------

Contract

Production unit

Civil & Environmental Engineering

Drawing Number	SHEET	REV
QS-000280-01-D460-023-007-000		