

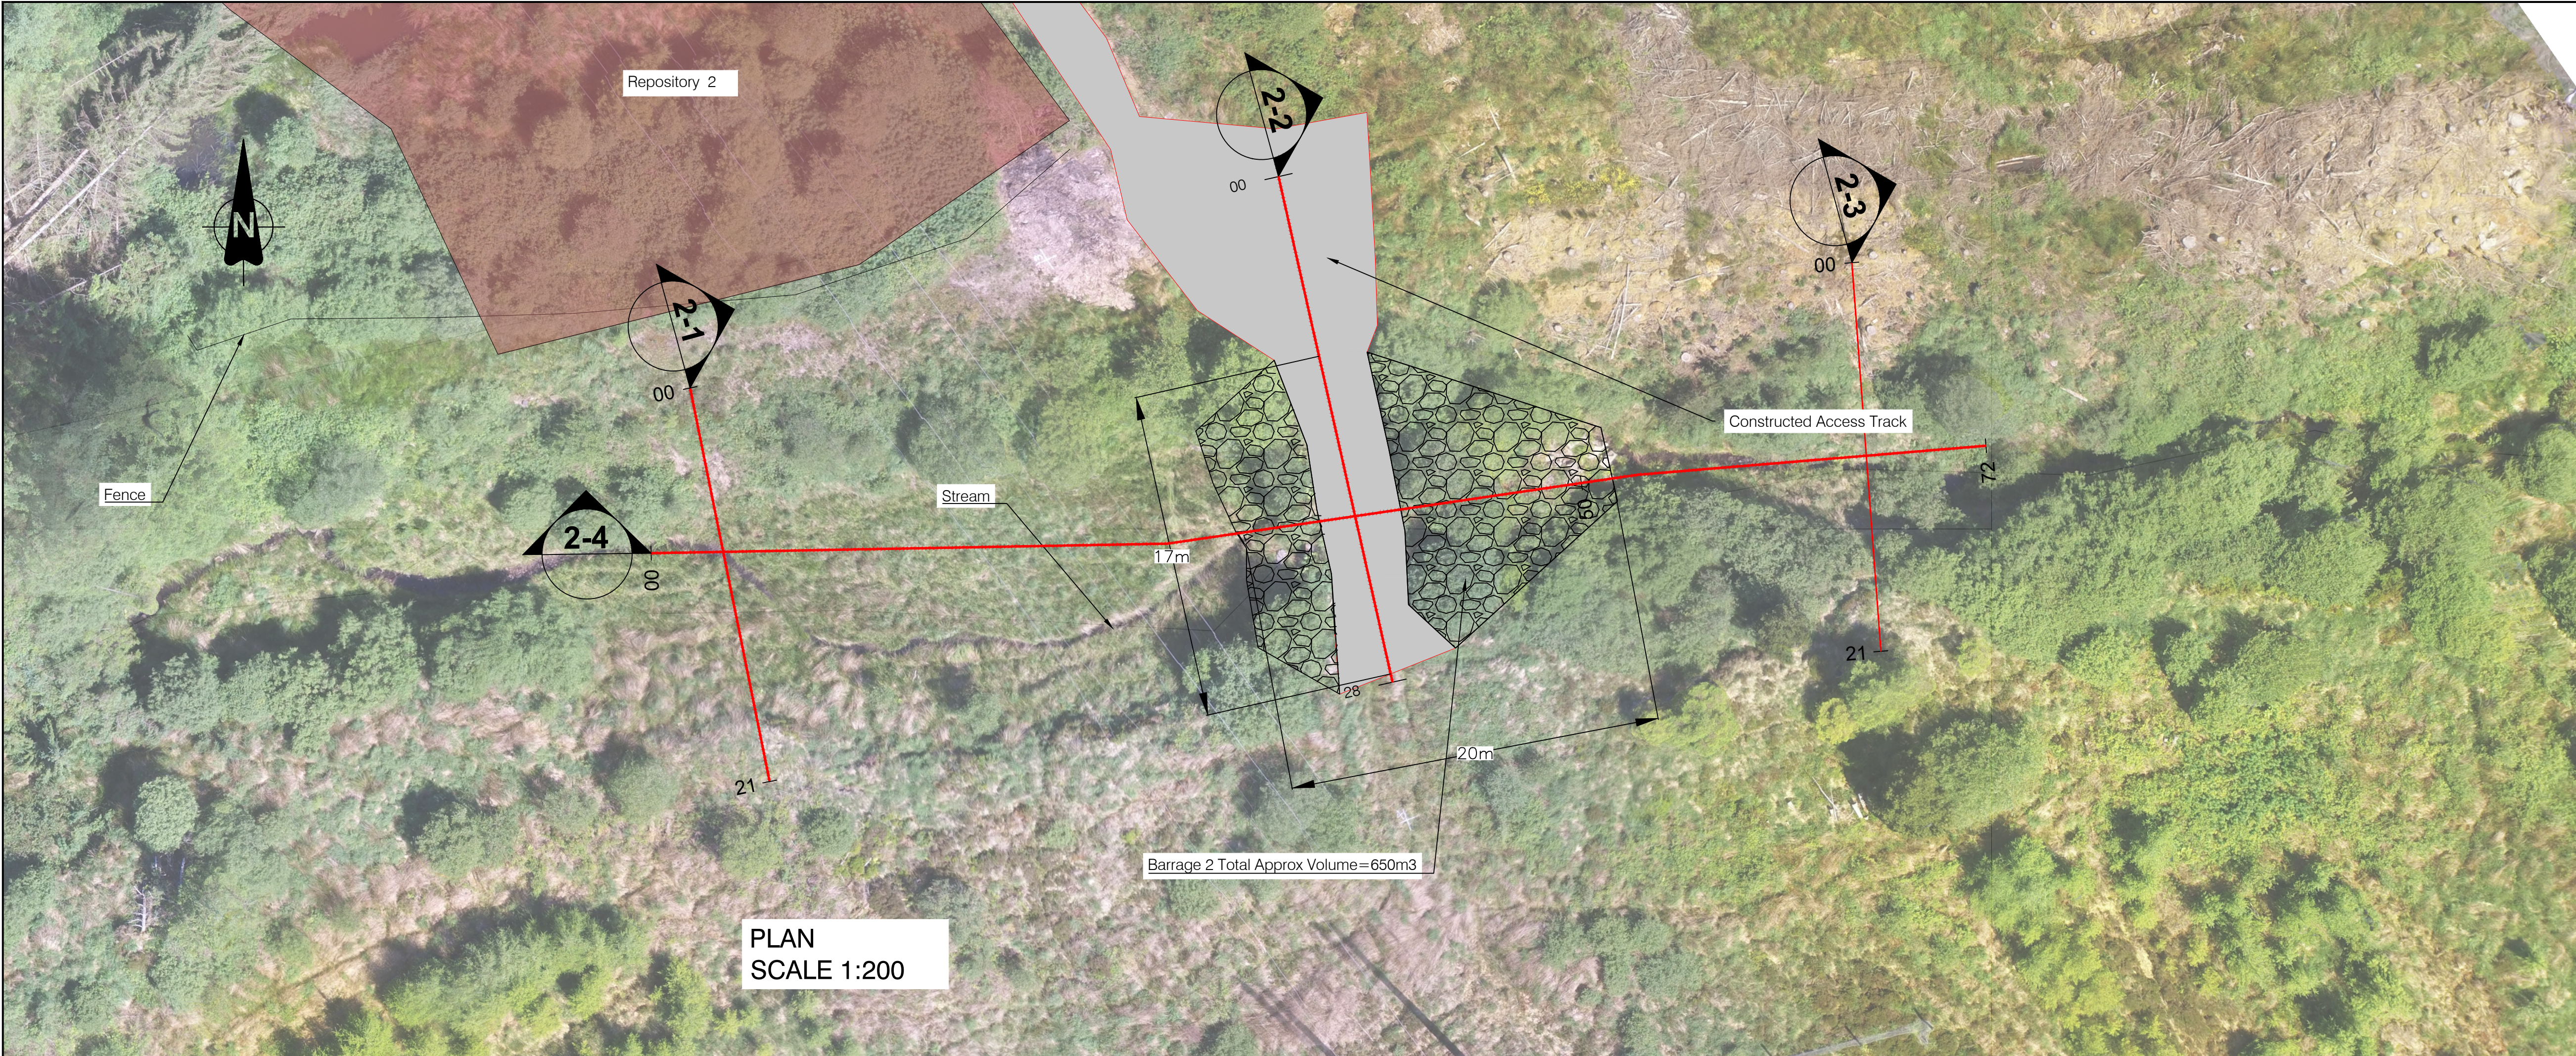





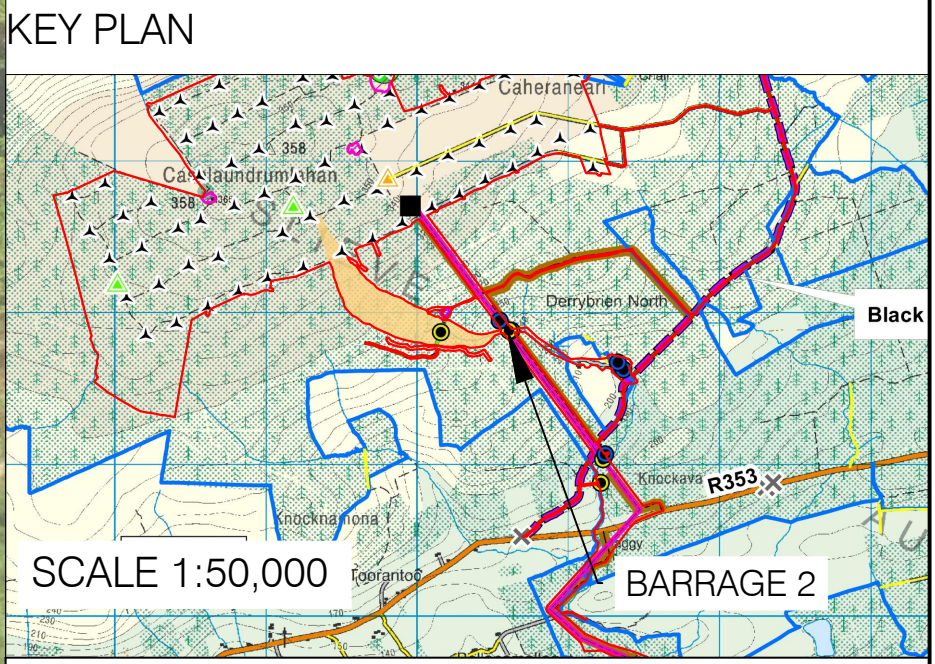


LEGEND

- Substitution Consent Application Boundary
- Existing Ground
- Fence
- Stone Barrage
- Constructed Access Track

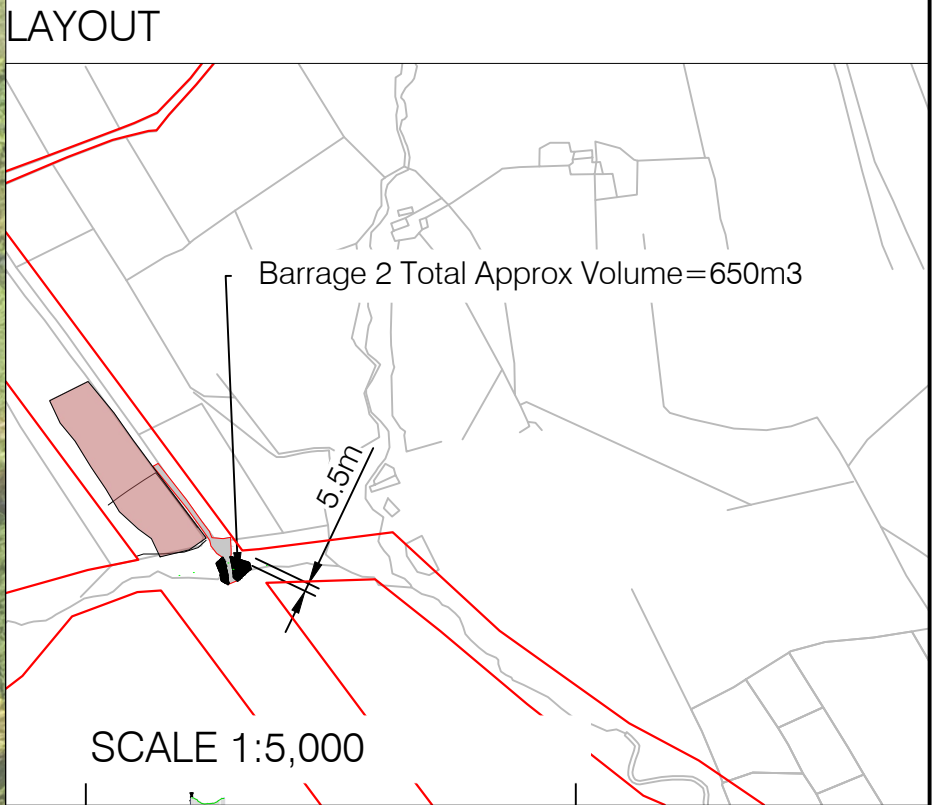

Note:
All levels in meters above ordnance datum Malin Head
Coordinates are given in Irish Transverse Mercator
coordinate system
Topographical survey undertaken on week commencing
16/09/2019
Background imagery taken from ESB EMP Drone

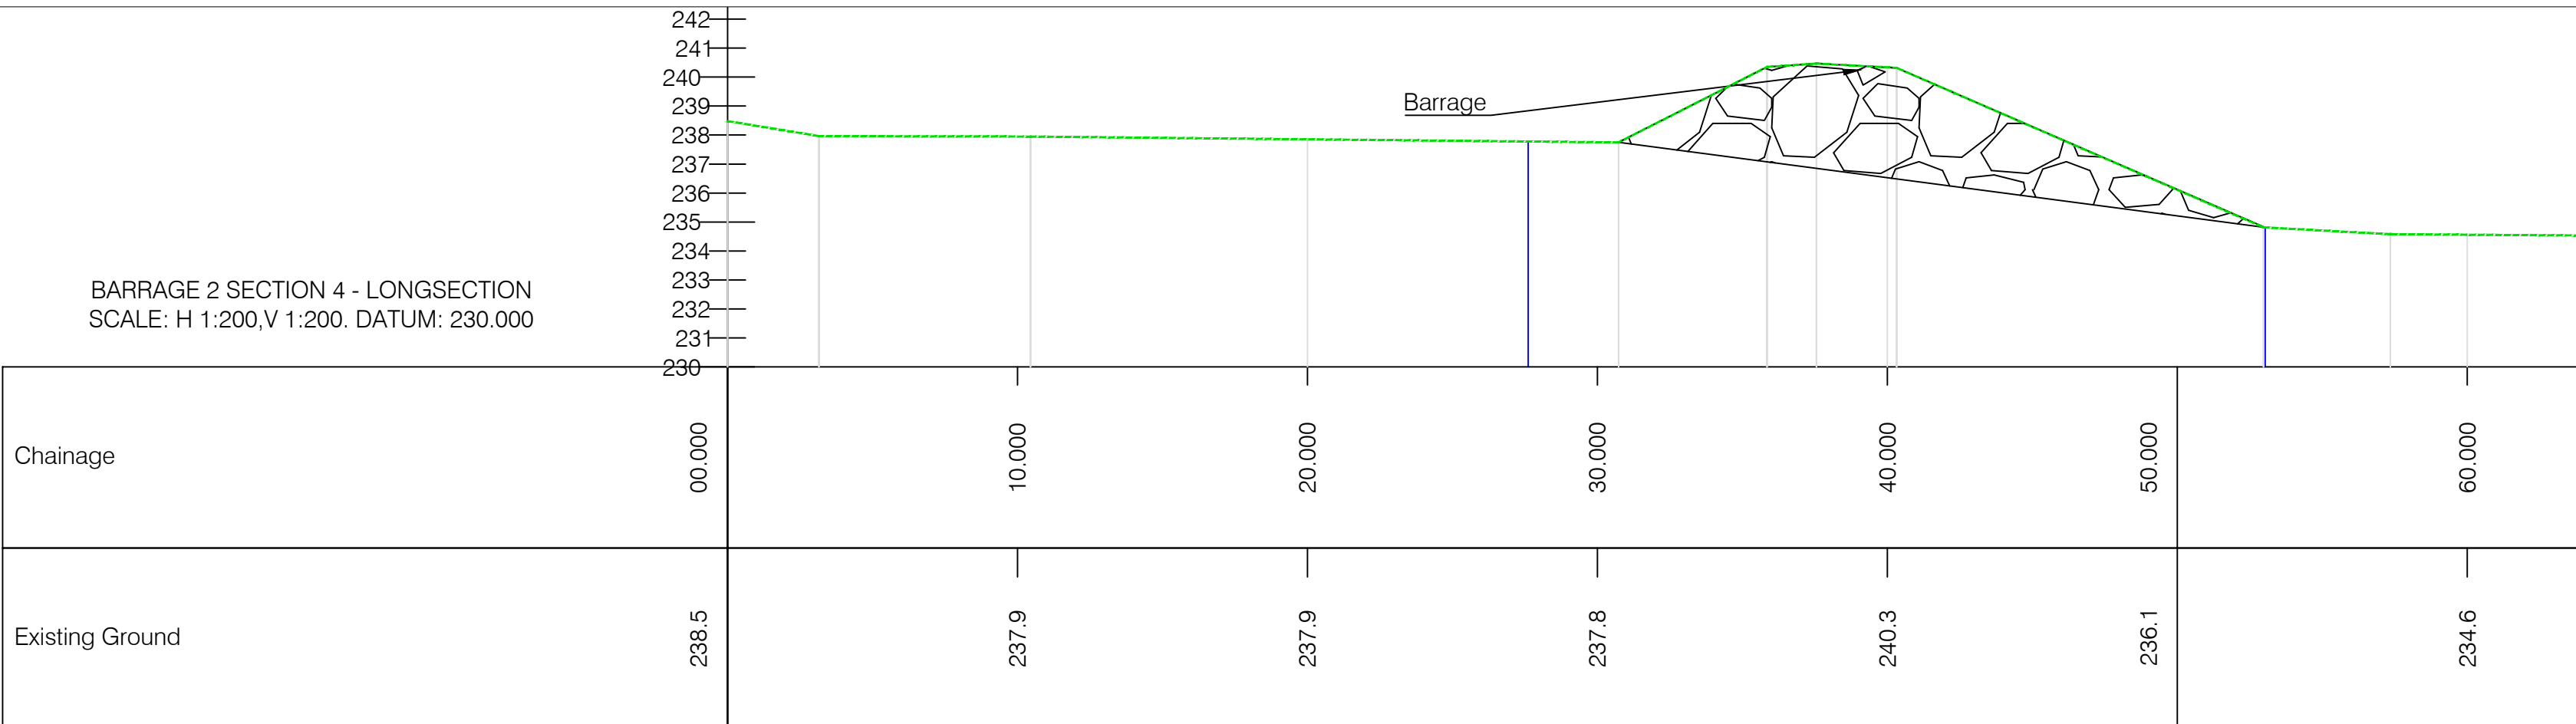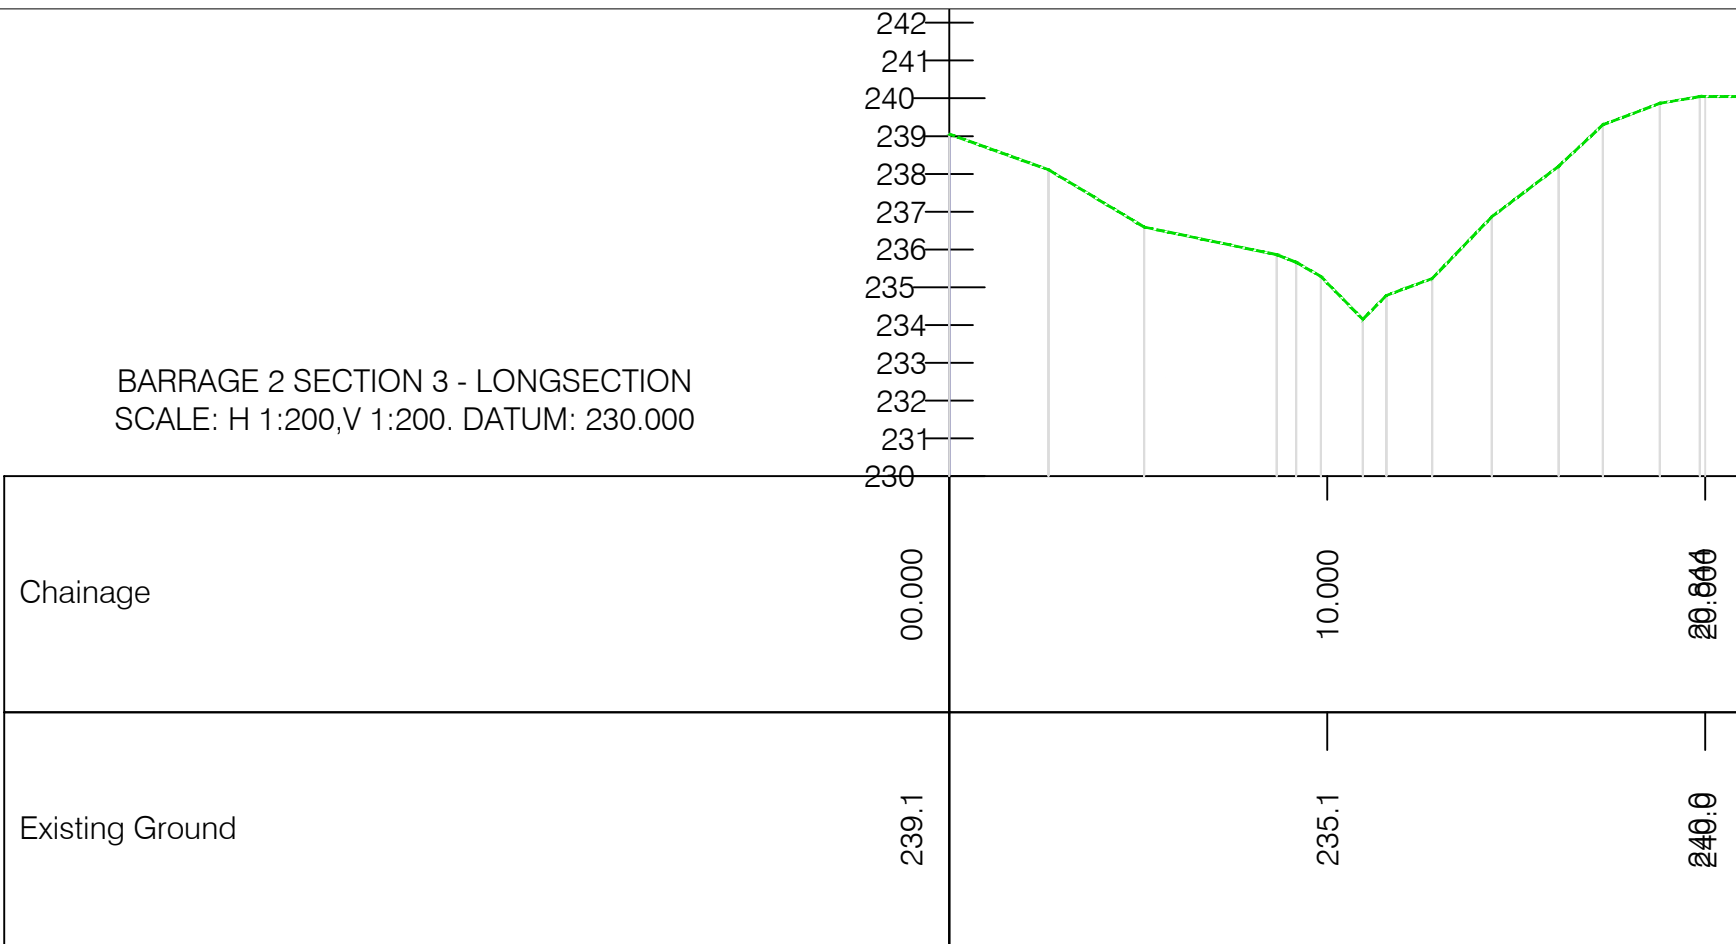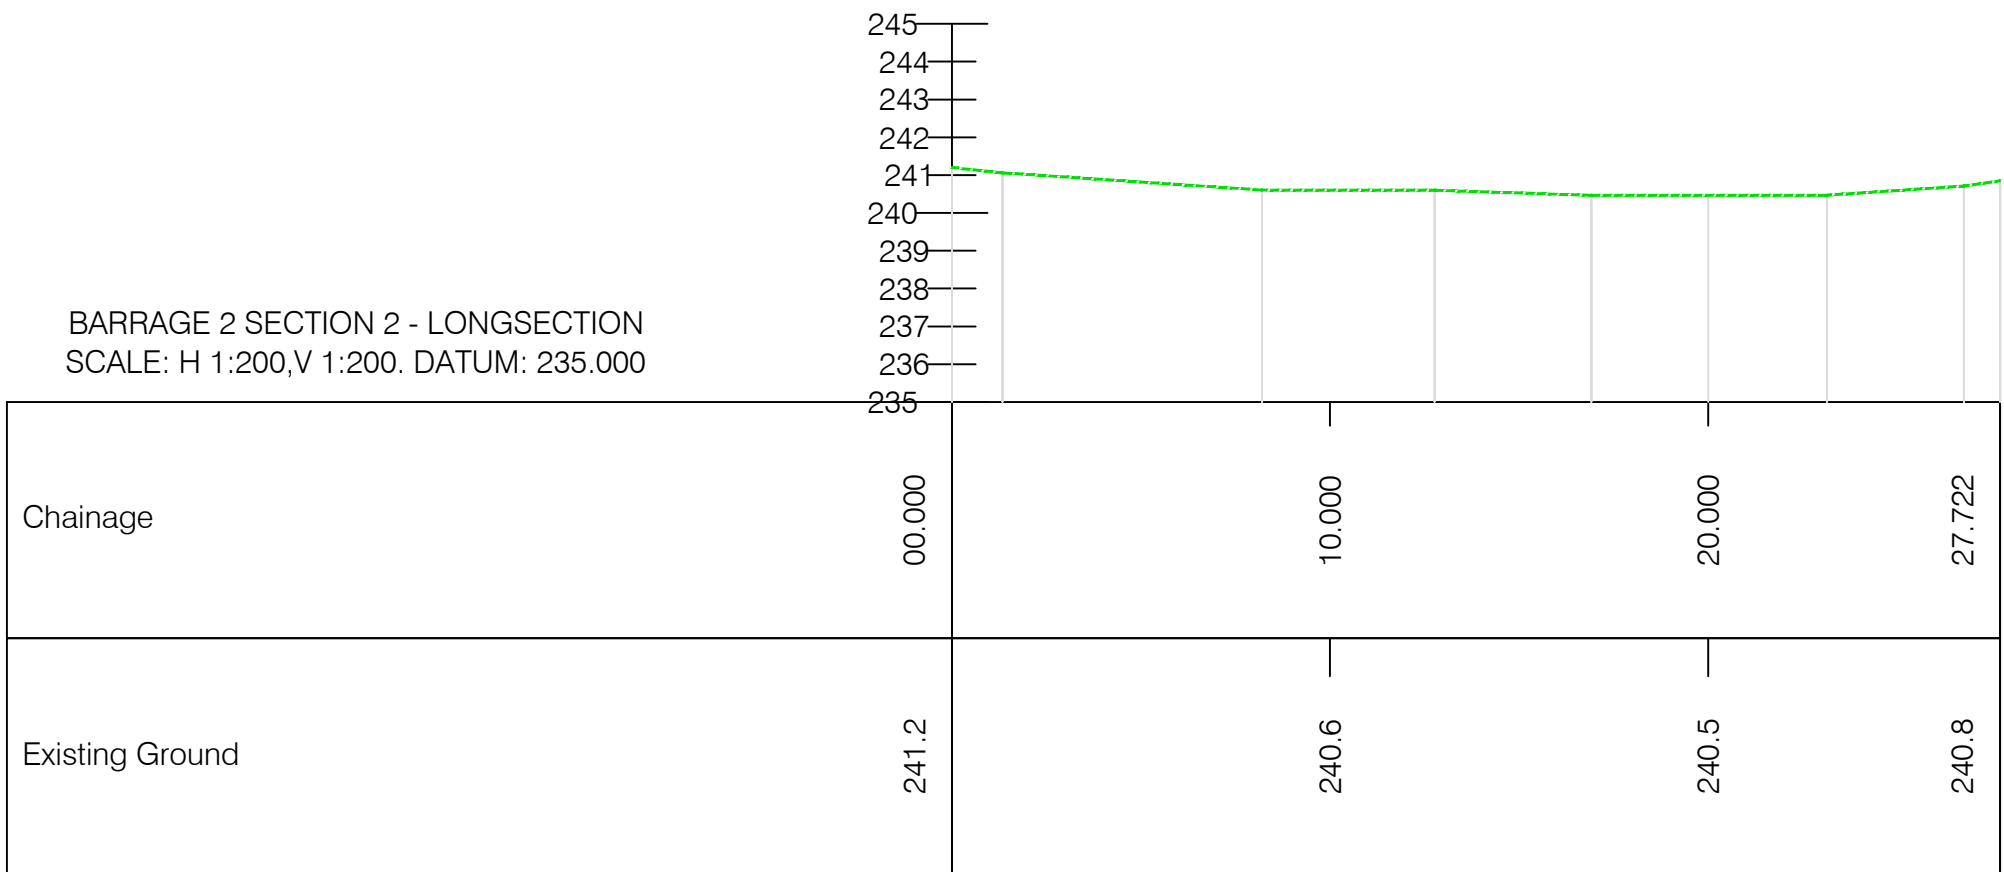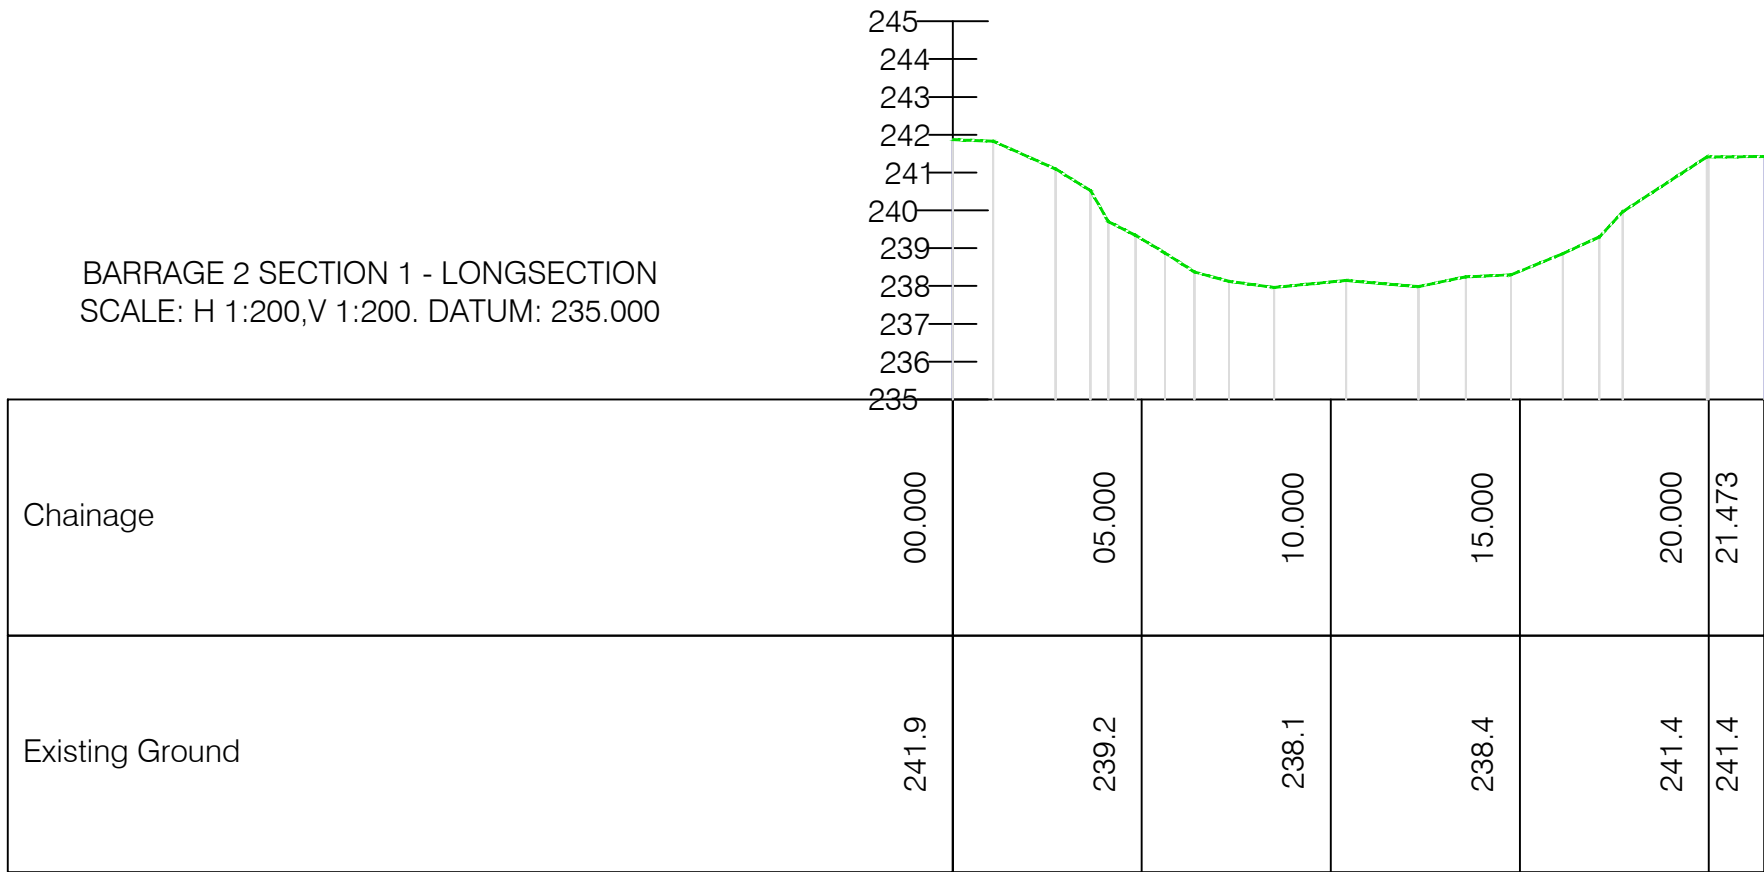

PURPOSE OF ISSUE - PRELIMINARY UNLESS INDICATED

CLIENT APPROVAL ☐ PLANNING ☒ TENDER ☐ CONSTRUCTION ☐ AS-BUILT ☐

CLIENT GORT WINDFARMS LTD

PROJECT DERRYBRIEN WIND FARM PROJECT

CONTRACT

DRAWING TITLE BARRAGE 2 PLAN AND SECTIONS

PRODUCTION UNIT CIVIL & ENVIRONMENTAL ENGINEERING

ESB Engineering and Major Projects, One Dublin Airport Central, Dublin Airport, Cloghran, Co. Dublin, K67 XF72, Ireland. Tel: +353 (0)1 703 8000 Web: www.esb.ie Engineering and Major Projects is a division of ESB.

DRAWN	PRODUCED	VERIFIED	APPROVED	APPROVAL DATE
L.McManus	L.McManus	J.McLoughlin	H.O'Keefe	06.07.2020

CLIENT REF	NO. OF SHTS	SIZE	SCALE
1	1	A1	1:200

DRAWING NUMBER QS-000280-01-D460-024-003-000

SHEET REV