



Appendix 14-C – A3 Figures

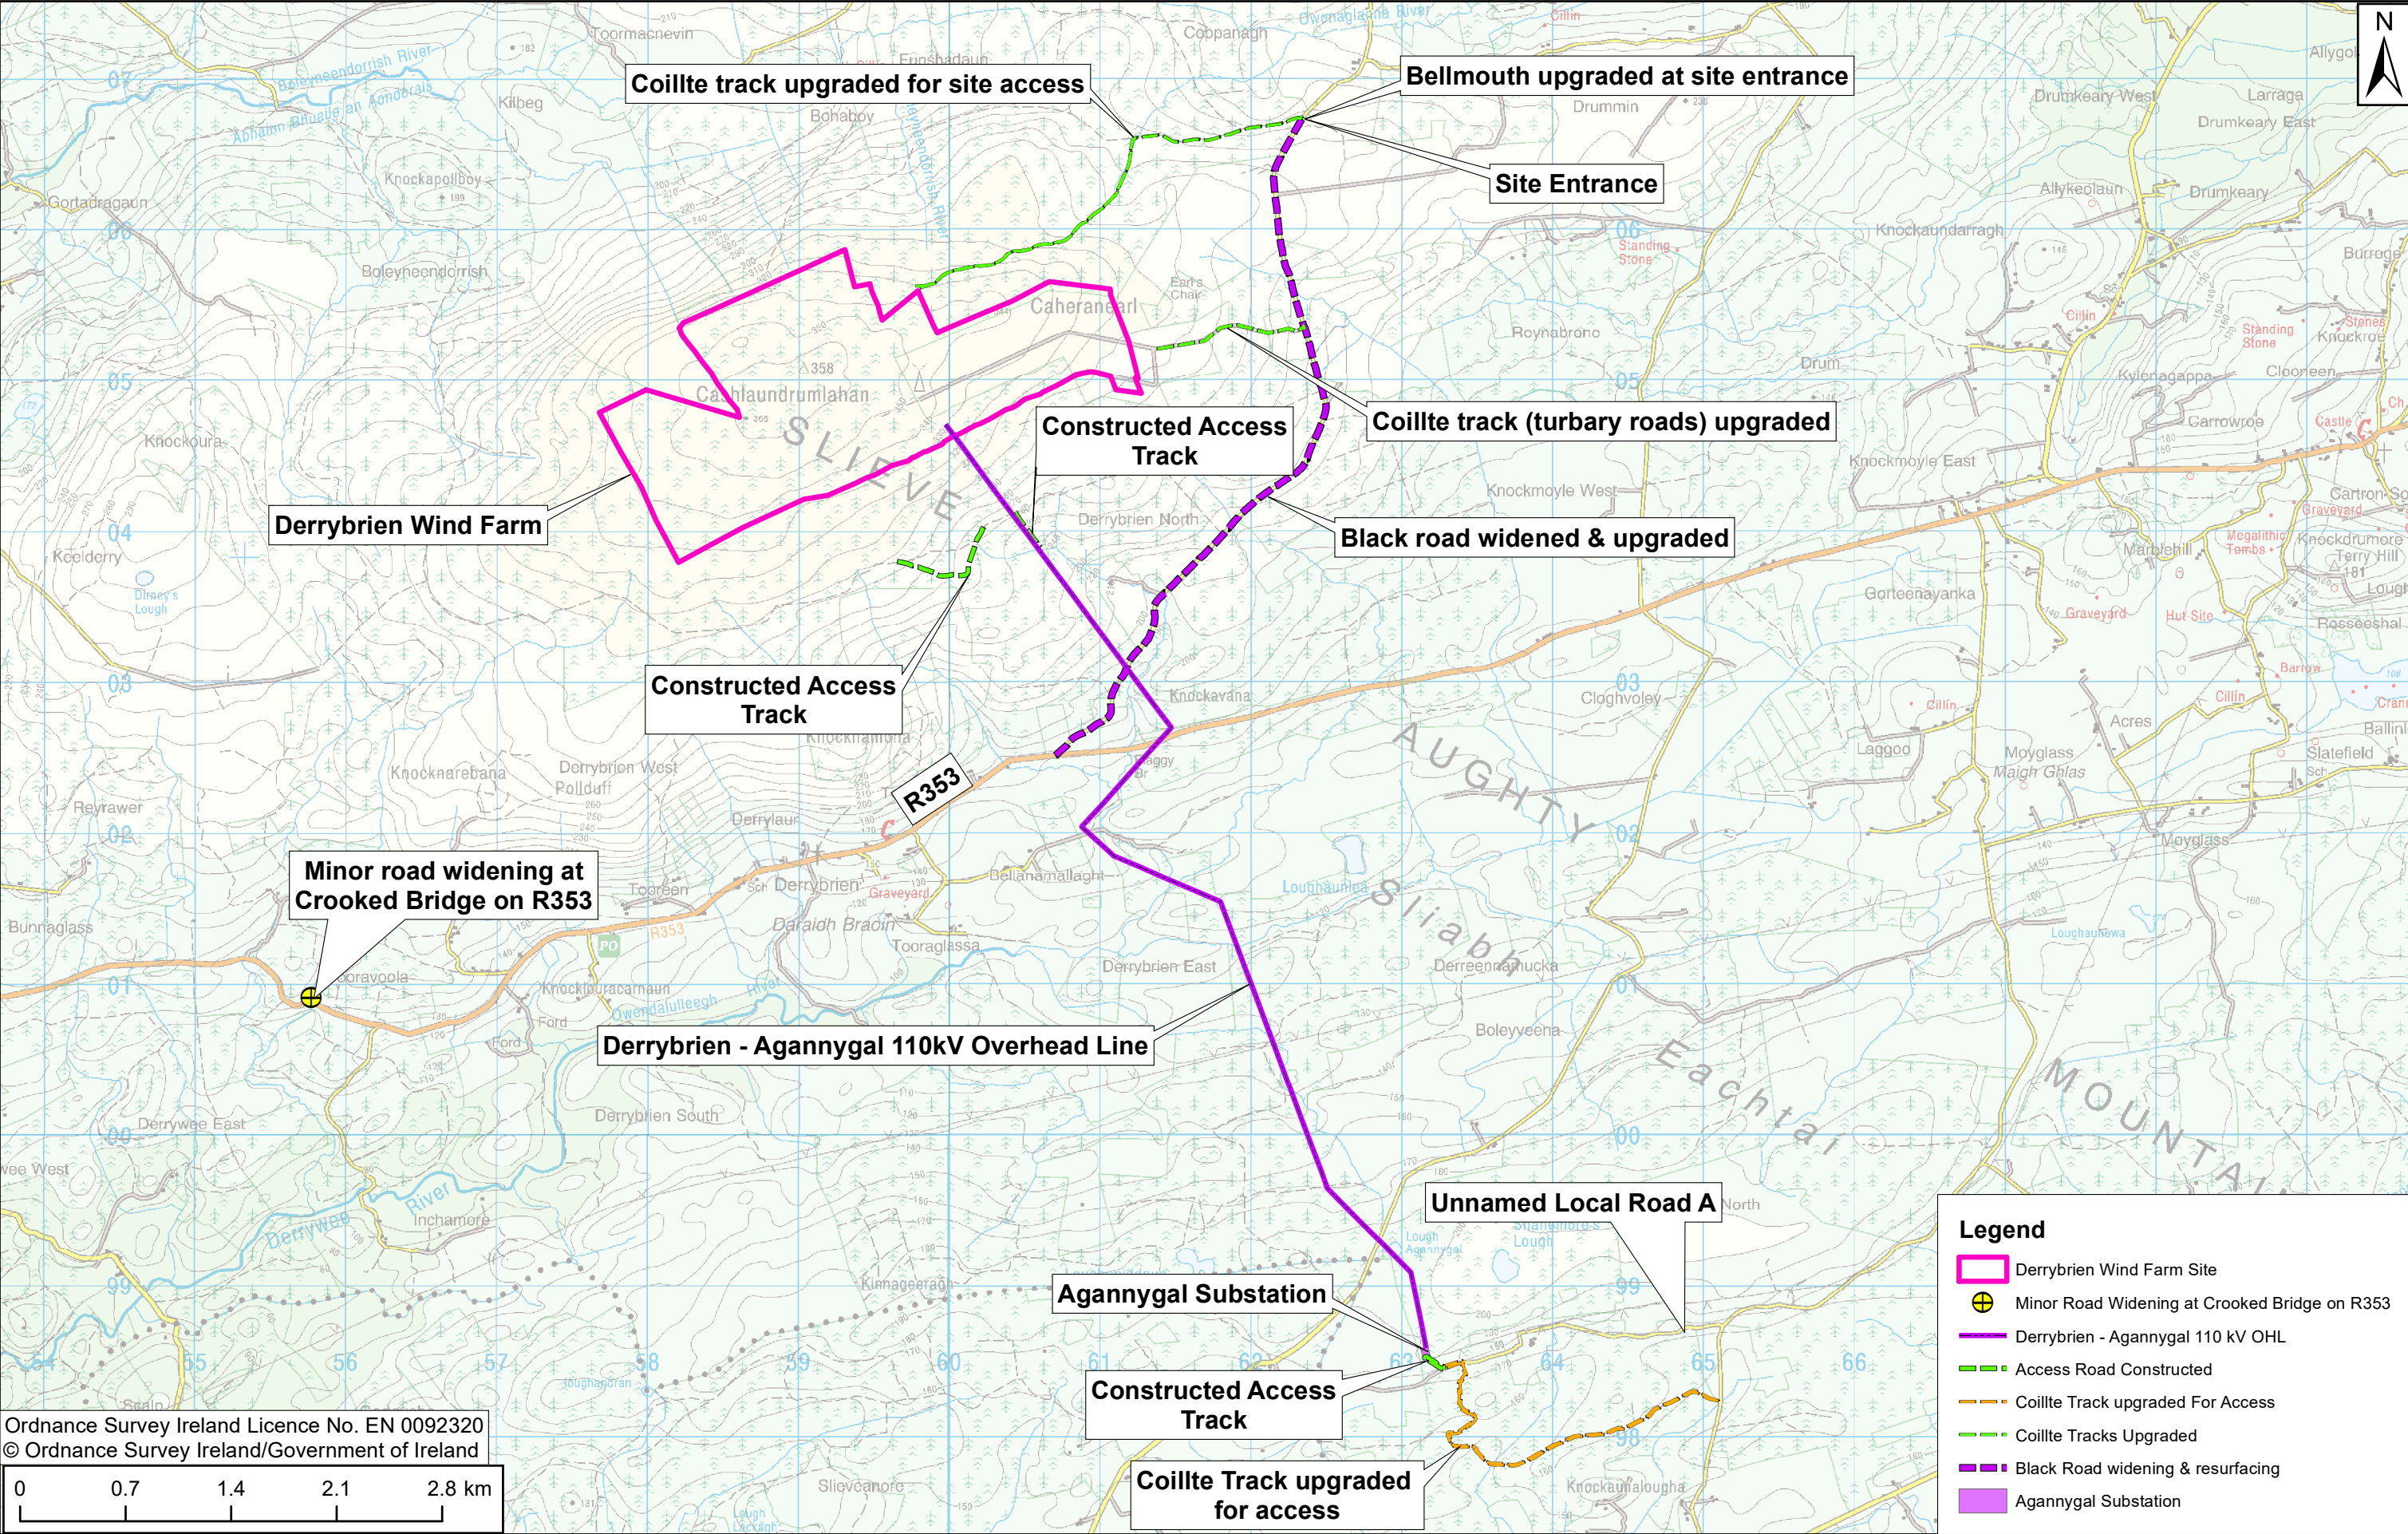

Ordnance Survey Ireland Licence No. EN 0092320
© Ordnance Survey Ireland/Government of Ireland

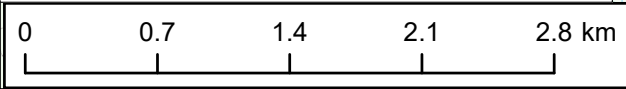

0	13/07/20	Issued for substitute consent	E.O'S	E.O'S	C.W	PK	
REV	DATE	REVISION DESCRIPTION	DRN	PROD	VER	APP	
PURPOSE OF ISSUE - PRELIMINARY UNLESS INDICATED							
CLIENT APPROVAL		PLANNING	<input checked="" type="checkbox"/>	TENDER		CONSTRUCTION	
						AS-BUILT	



Engineering and Major Projects,
One Dublin Airport Central,
Dublin Airport, Cloghran,
Co. Dublin, K67 XF72, Ireland.
Tel: 353 1 703 8000 Web: www.esb.ie
Engineering and Major Projects is a
division of ESB.


CLIENT:	Gort Windfarms Ltd
PROJECT:	Derrybrien Wind Farm Project
CONTRACT	

PRODUCTION UNIT:	Civil & Environmental Engineering
DRAWING TITLE:	Figure 14.5 - Road Upgrades

COPYRIGHT © ESB

ALL RIGHTS RESERVED. NO PART OF THIS WORK MAY BE MODIFIED, REPRODUCED OR COPIED IN ANY FORM OR BY ANY MEANS - GRAPHIC, ELECTRONIC OR MECHANICAL, INCLUDING PHOTOCOPYING, RECORDING, TAPING OR USED FOR ANY PURPOSE OTHER THAN ITS DESIGNATED PURPOSE, WITHOUT THE WRITTEN PERMISSION OF ESB.

DRAWN	PRODUCED	VERIFIED	APPROVED	APPROVAL DATE	
E.O'Shea	E.O'Shea	C.Whiteaway	P.Kavanagh	13/07/2020	
CLIENT REF.			NO. OF SHEETS	SIZE	SCALE
00-00			00-00	A3	1:40,000
DRAWING NUMBER					
QS-000280-01-D460-015-005-000					

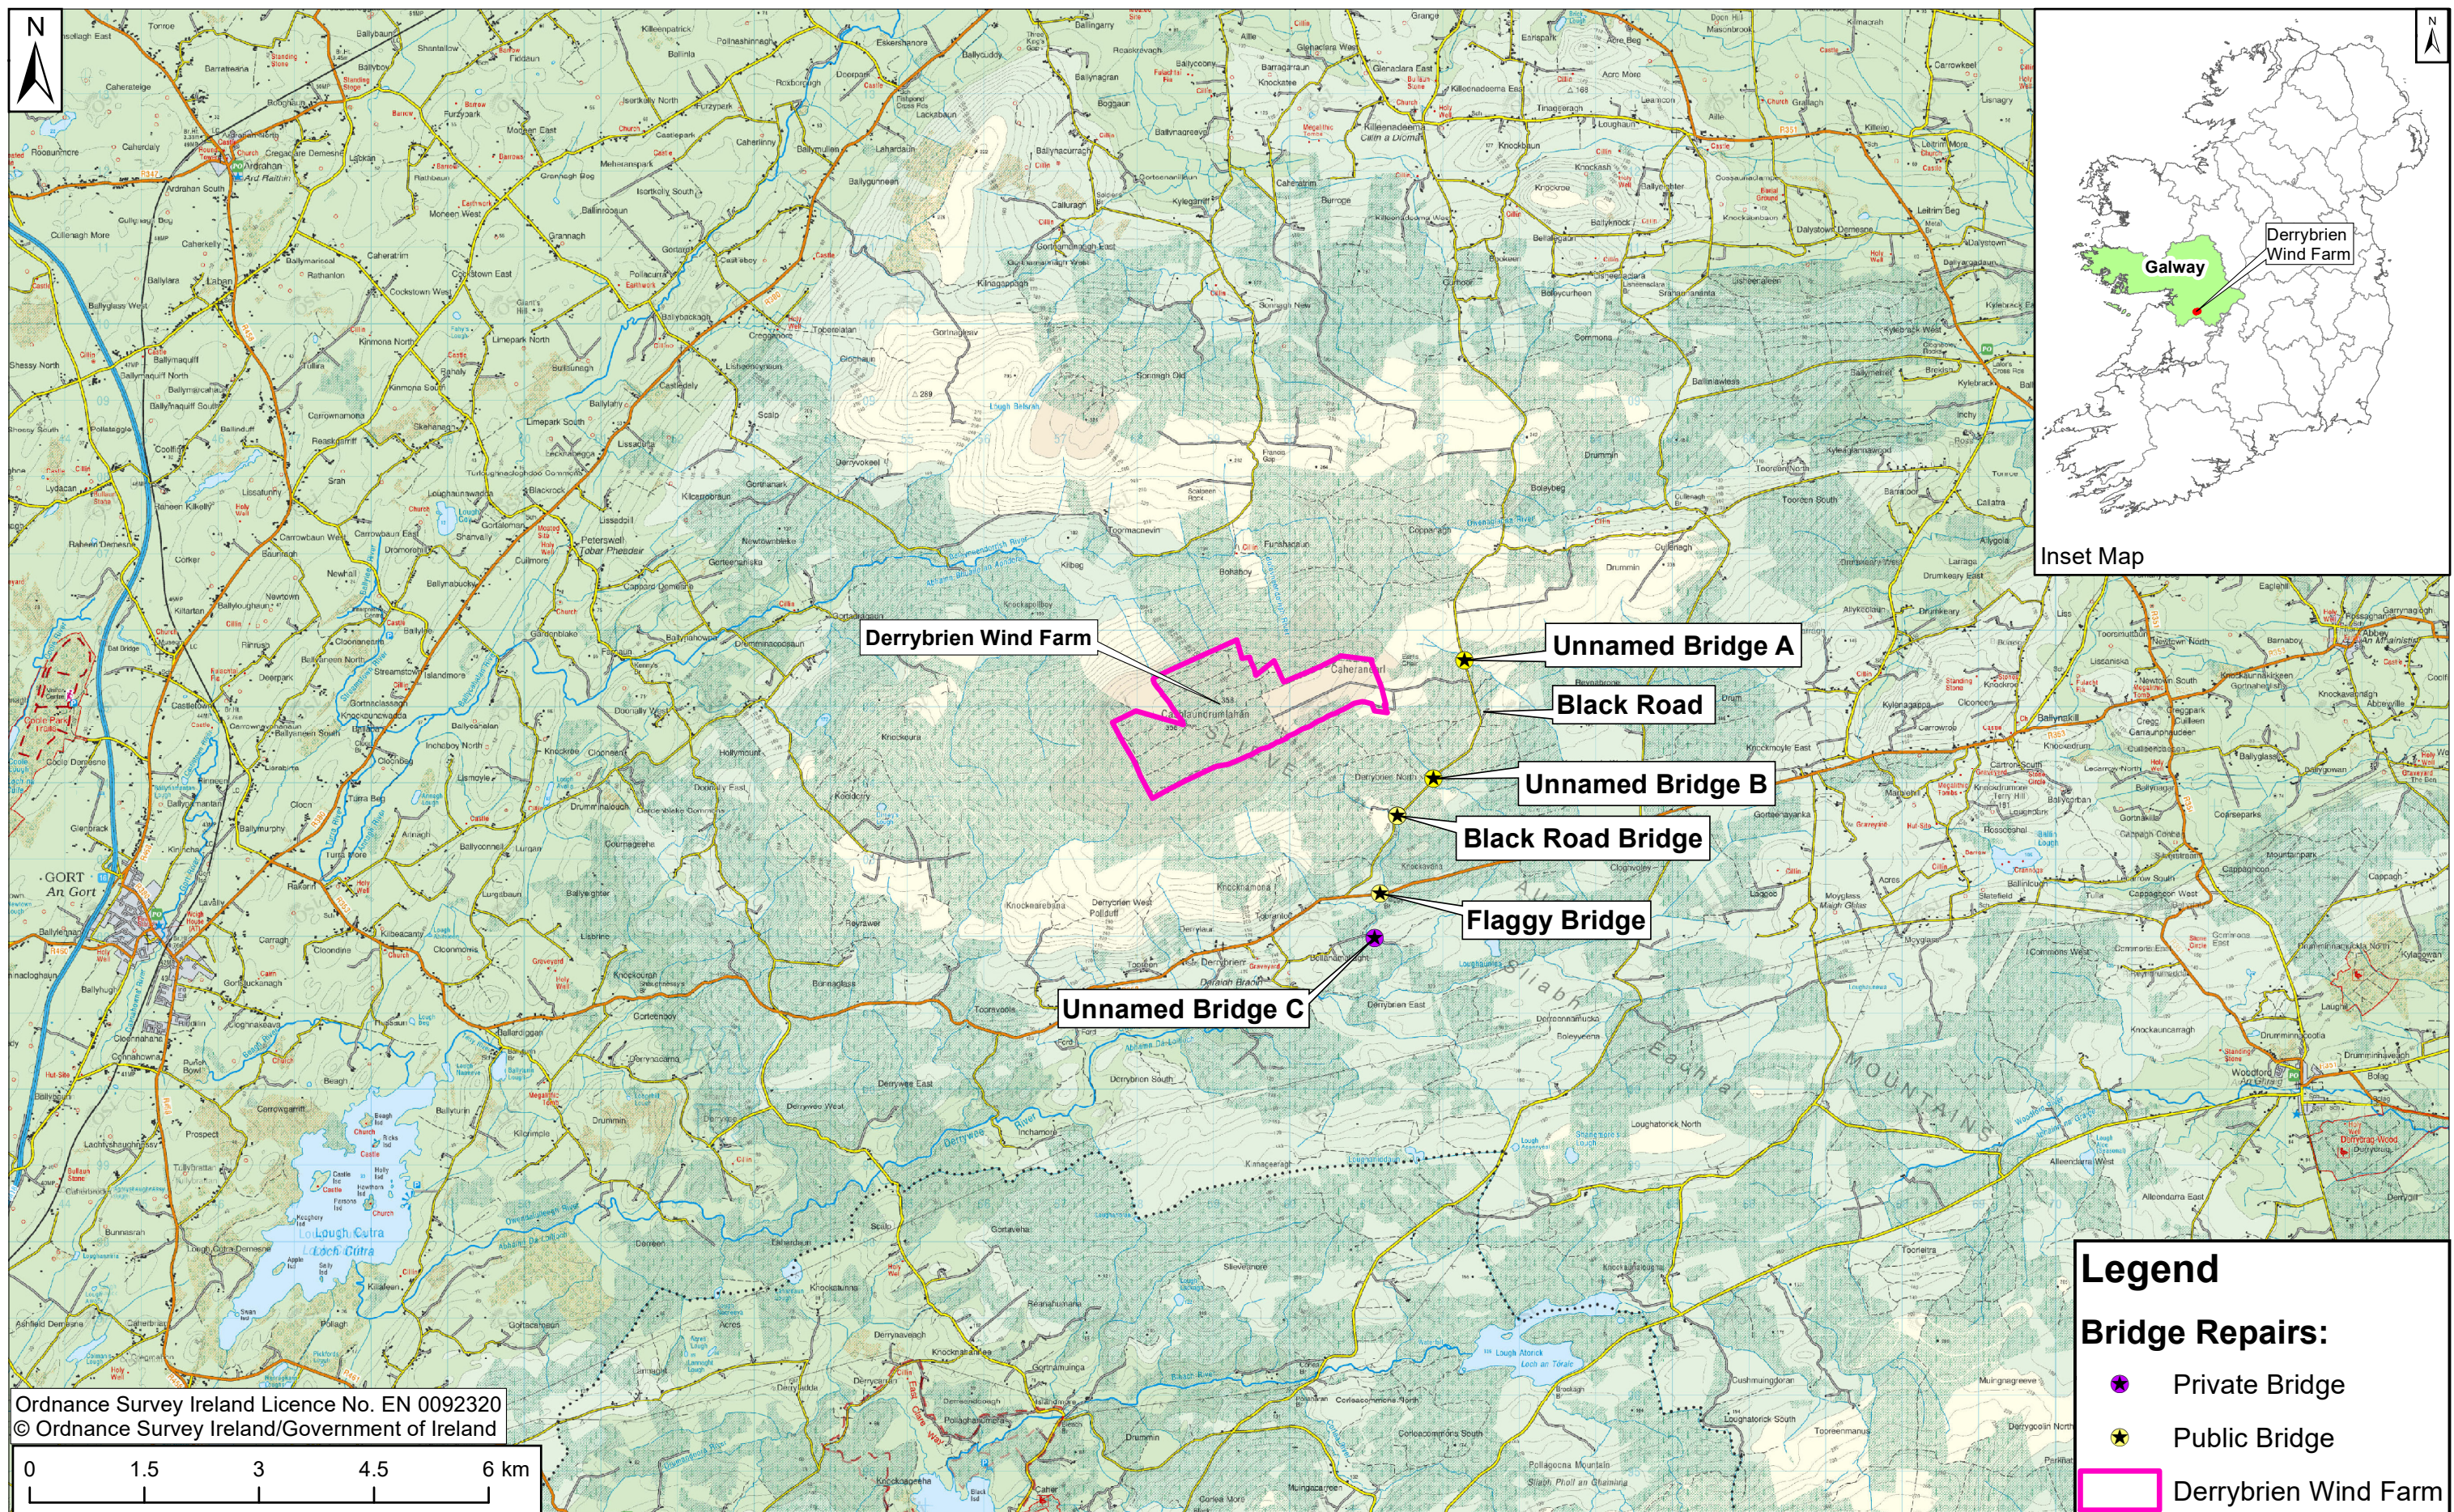

0	13/07/20	Issued for substitute consent	E.O'S	E.O'S	C.W	P.K			
REV	DATE	REVISION DESCRIPTION	DRN	PROD	VER	APP			
PURPOSE OF ISSUE - PRELIMINARY UNLESS INDICATED									
CLIENT APPROVAL <input type="checkbox"/> PLANNING <input checked="" type="checkbox"/> TENDER <input type="checkbox"/> CONSTRUCTION <input type="checkbox"/> AS-BUILT <input type="checkbox"/>									



**Engineering and Major Projects,
One Dublin Airport Central,
Dublin Airport, Cloghran,
Co. Dublin, K67 XF72, Ireland.**


Tel: 353 1 703 8000 **Web:** www.esb.ie

Engineering and Major Projects is a
division of ESB.


CLIENT:	Gort Windfarms Ltd
PROJECT:	Derrybrien Wind Farm Project
CONTRACT	

PRODUCTION UNIT:	Civil and Environmental Engineering
DRAWING TITLE:	Figure 14.6 - Bridge Upgrades

COPYRIGHT © ESB				
ALL RIGHTS RESERVED. NO PART OF THIS WORK MAY BE MODIFIED, REPRODUCED OR COPIED IN ANY FORM OR BY ANY MEANS - GRAPHIC, ELECTRONIC OR MECHANICAL, INCLUDING PHOTOCOPYING, RECORDING, TAPING OR USED FOR ANY PURPOSE OTHER THAN ITS DESIGNATED PURPOSE, WITHOUT THE WRITTEN PERMISSION OF ESB.				
DRAWN	PRODUCED	VERIFIED	APPROVED	APPROVAL DATE
E.O'Shea	E.O'Shea	C.Whiteway	P.Kavanagh	13/07/2020
CLIENT REF.			NO. OF SHEETS	SIZE SCALE
00-00			00-00	A3 1:80,000
DRAWING NUMBER				
QS-000280-01-D460-015-006-000				

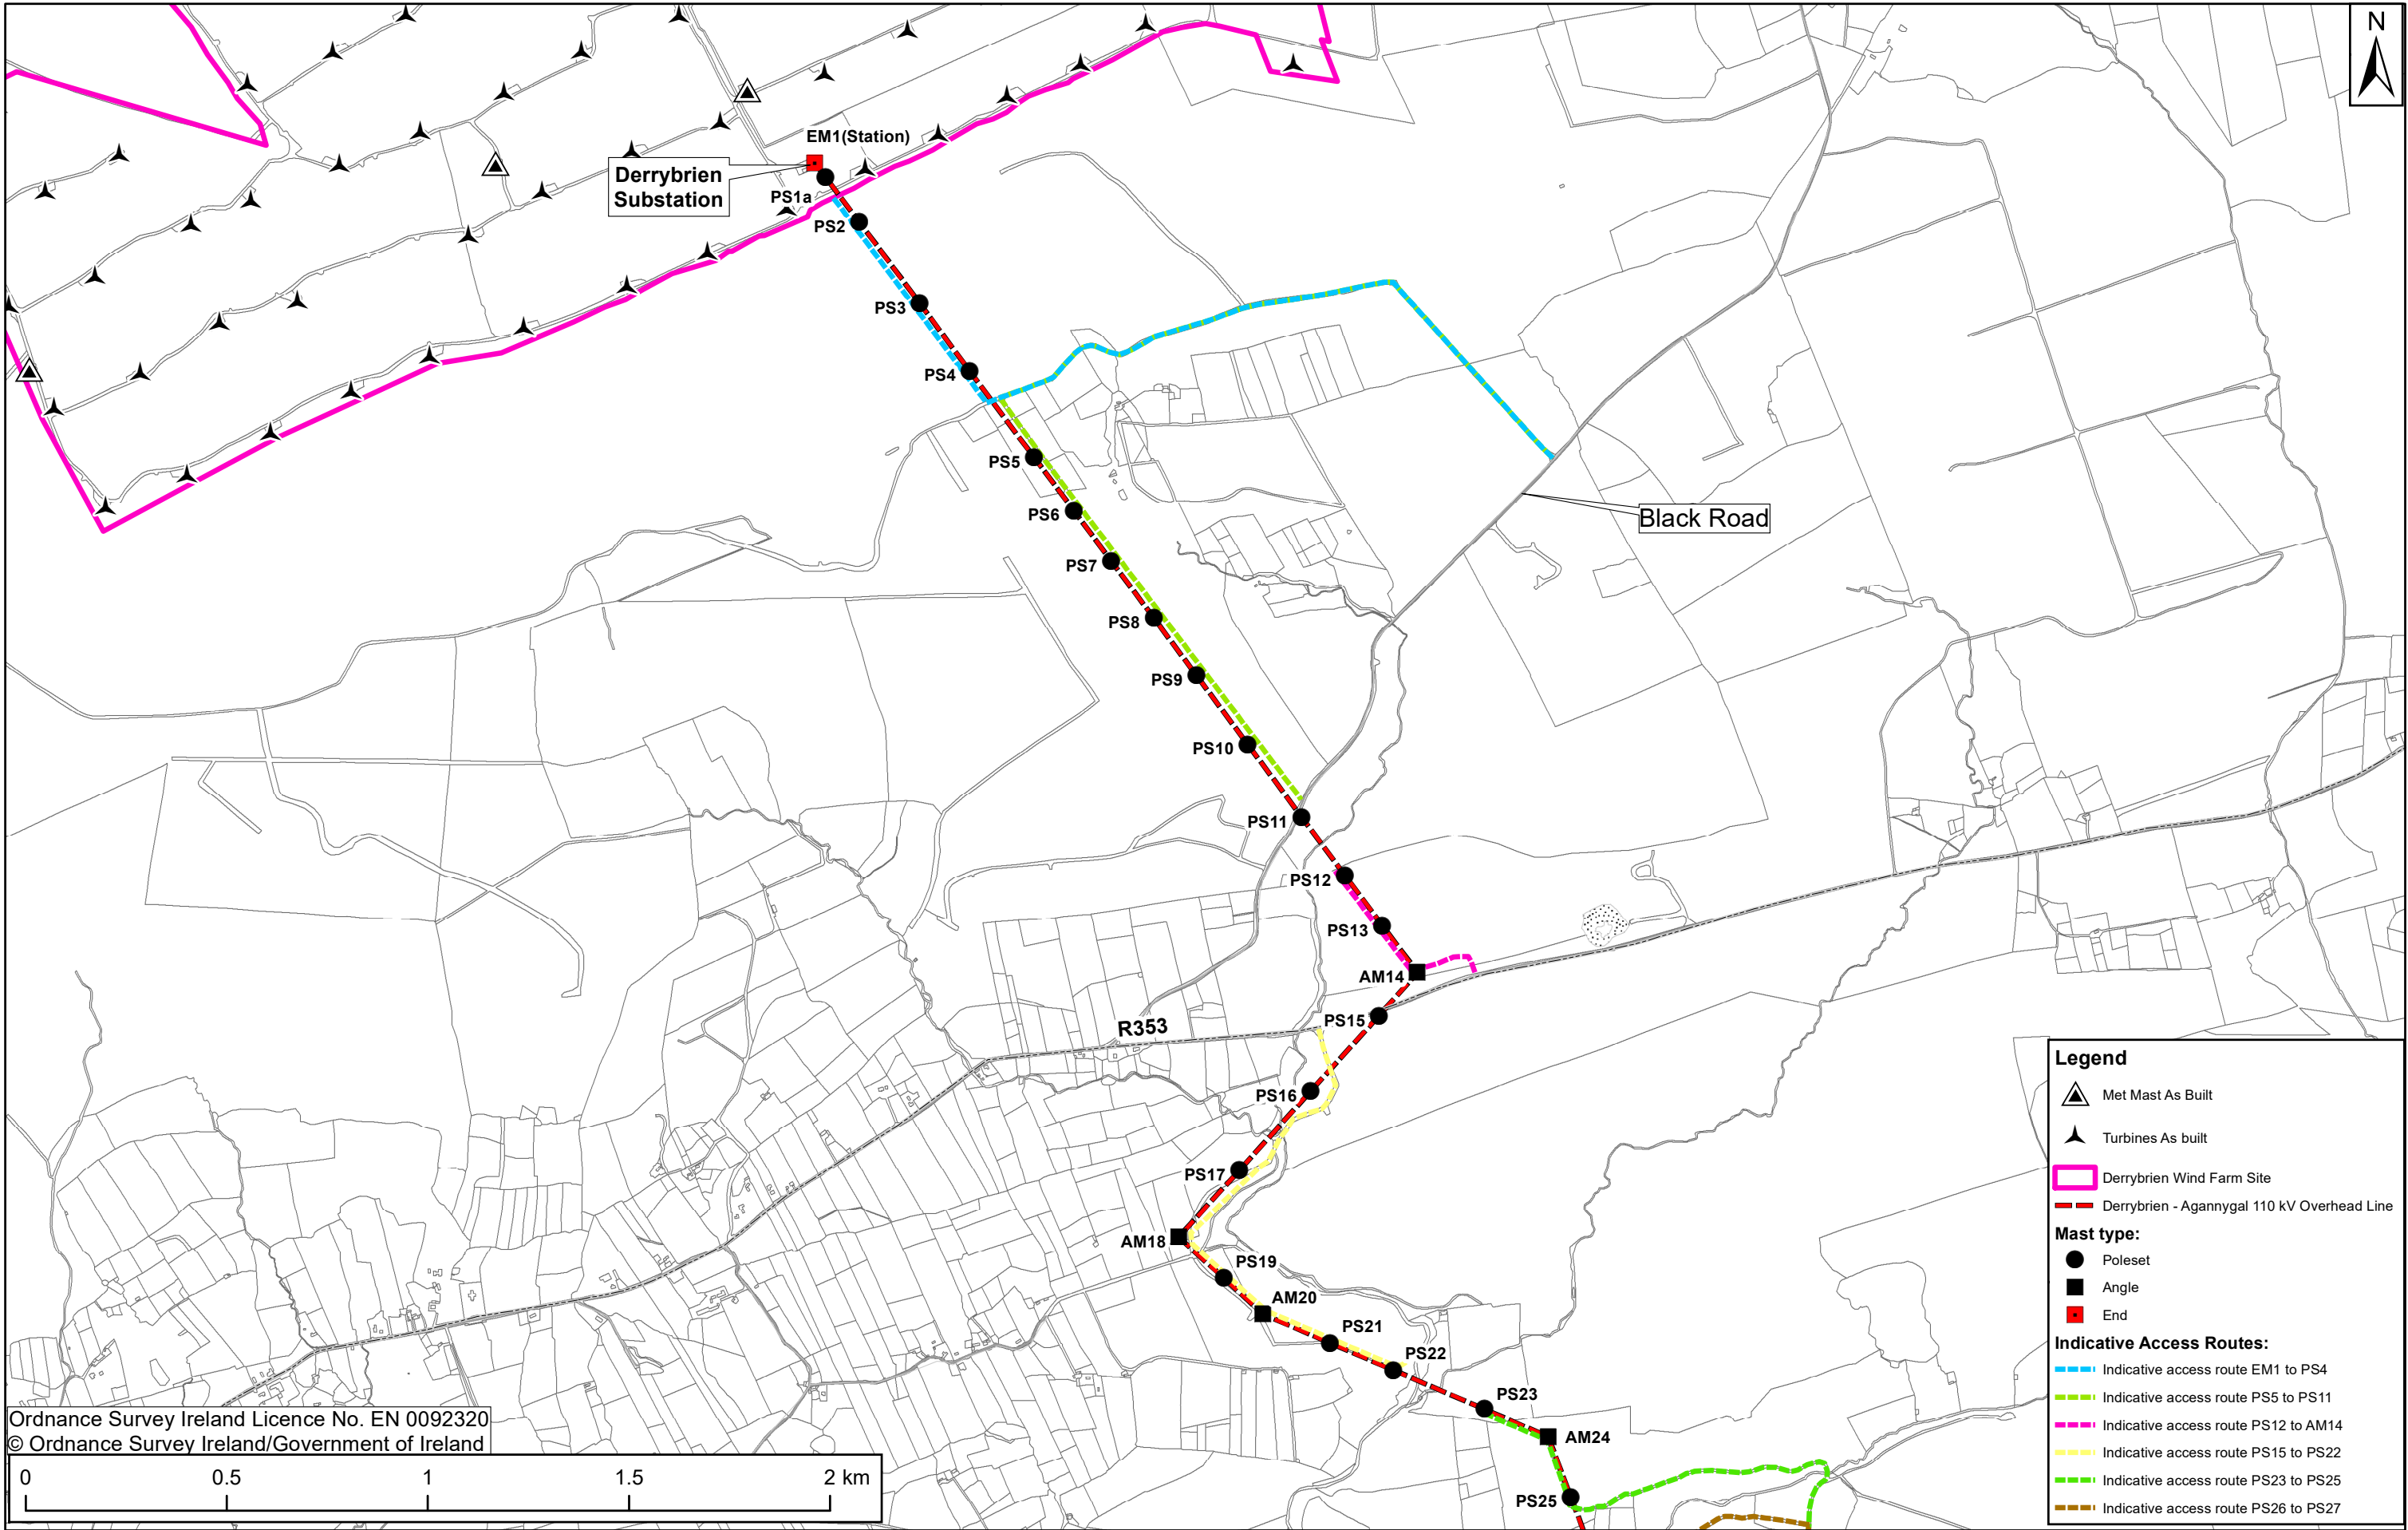

Ordnance Survey Ireland Licence No. EN 0092320
© Ordnance Survey Ireland/Government of Ireland

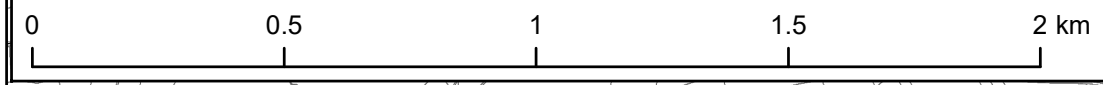

Legend

- Met Mast As Built
- Turbines As built
- Derrybrien Wind Farm Site
- Derrybrien - Agannygal 110 kV Overhead Line

Mast type:

- Poleset
- Angle
- End

Indicative Access Routes:

- Indicative access route EM1 to PS4
- Indicative access route PS5 to PS11
- Indicative access route PS12 to AM14
- Indicative access route PS15 to PS22
- Indicative access route PS23 to PS25
- Indicative access route PS26 to PS27

REV	DATE	REVISION DESCRIPTION	DRN	PROD	VER	APP
0	13/07/20	Issued for substitute consent	E.O'S	E.O'S	C.W	PK
PURPOSE OF ISSUE - PRELIMINARY UNLESS INDICATED						
CLIENT APPROVAL <input type="checkbox"/> PLANNING <input checked="" type="checkbox"/> TENDER <input type="checkbox"/> CONSTRUCTION <input type="checkbox"/> AS-BUILT <input type="checkbox"/>						




Engineering and Major Projects,
One Dublin Airport Central,
Dublin Airport, Cloughran,
Co. Dublin, K67 XF72, Ireland.
Tel: 353 1 703 8000 Web: www.esb.ie
Engineering and Major Projects is a
division of ESB.

CLIENT:	Gort Windfarms Ltd
PROJECT:	Derrybrien Wind Farm Project
CONTRACT	

PRODUCTION UNIT:	Civil & Environmental Engineering
DRAWING TITLE:	Figure 14.7 - Derrybrien - Agannygal 110kV Overhead Line - Indicative Decommissioning Access Routes (Sheet 1 of 2)

COPYRIGHT © ESB ALL RIGHTS RESERVED. NO PART OF THIS WORK MAY BE MODIFIED, REPRODUCED OR COPIED IN ANY FORM OR BY ANY MEANS - GRAPHIC, ELECTRONIC OR MECHANICAL, INCLUDING PHOTOCOPYING, RECORDING, TAPING OR USED FOR ANY PURPOSE OTHER THAN ITS DESIGNATED PURPOSE, WITHOUT THE WRITTEN PERMISSION OF ESB.				
DRAWN	PRODUCED	VERIFIED	APPROVED	APPROVAL DATE
E.O'Shea	E.O'Shea	C.Whiteaway	P.Kavanagh	13/07/2020
CLIENT REF.			NO. OF SHEETS	SIZE
00-00			1/2	A3
DRAWING NUMBER			SCALE	
QS-000280-01-D460-015-007-000			1:15,000	

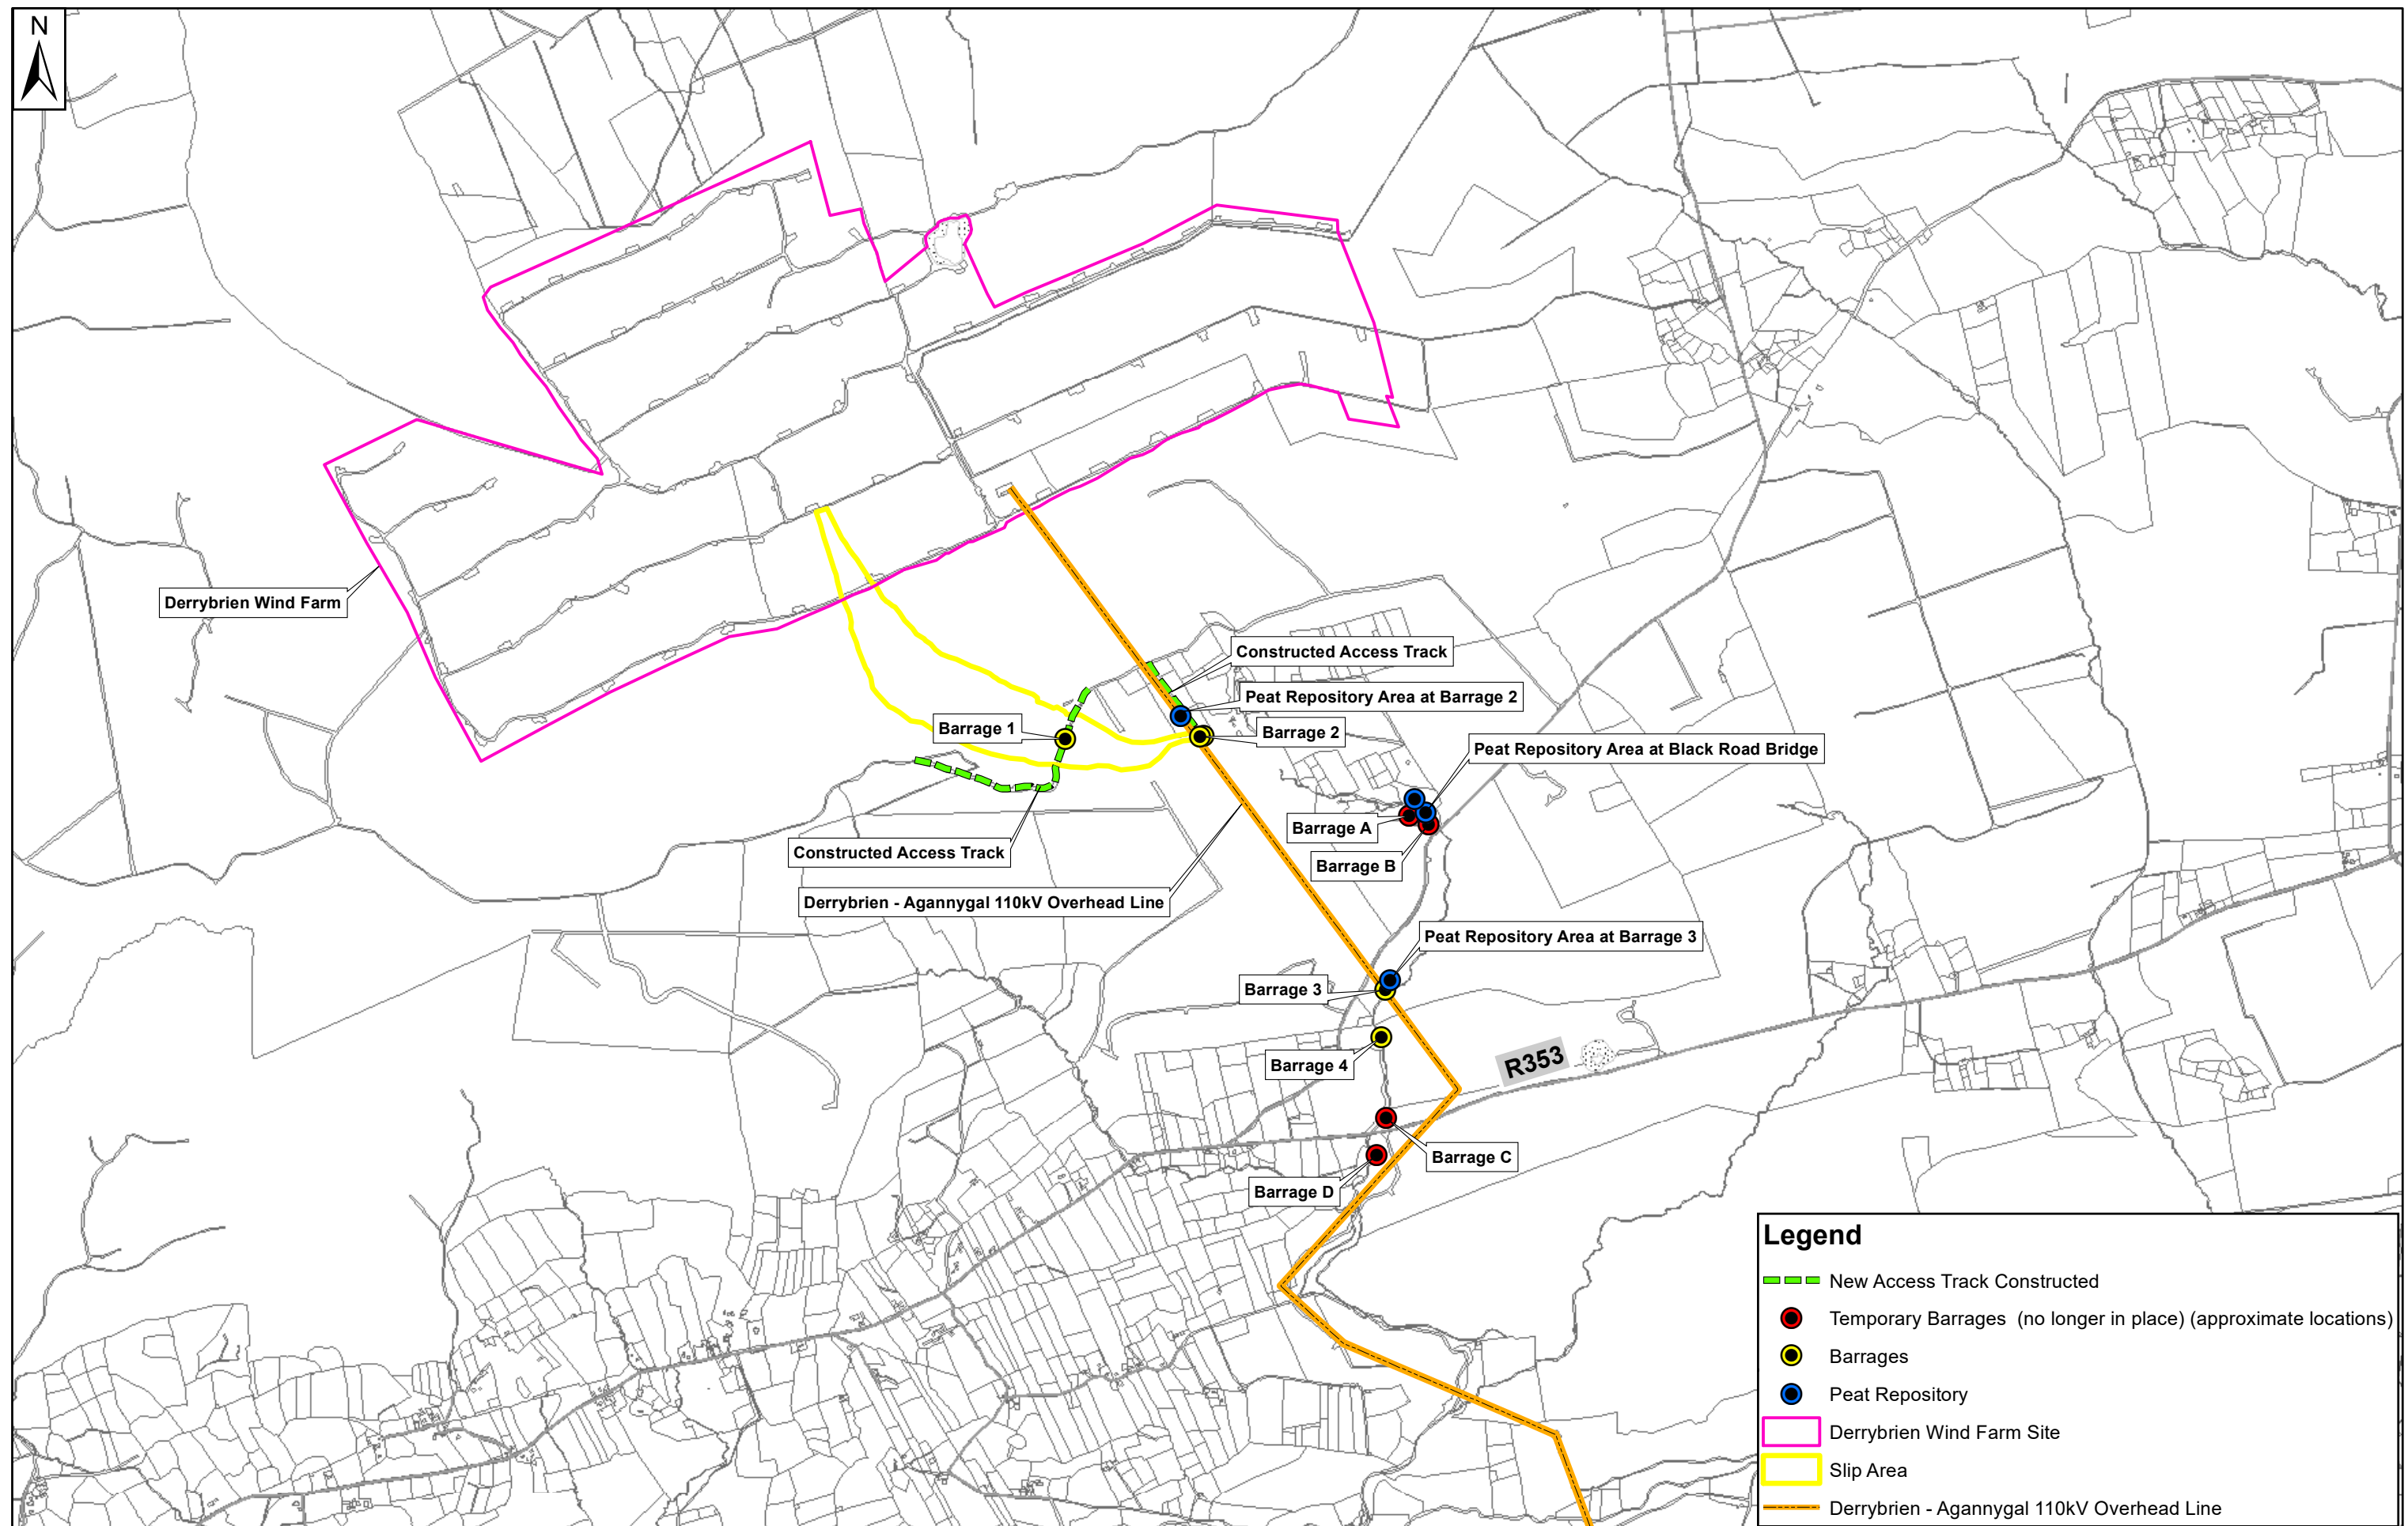

0	13/07/20	Issued for substitute consent					E.O'S	E.O'S	C.W	P.K
REV	DATE	REVISION DESCRIPTION					DRN	PROD	VER	APP
PURPOSE OF ISSUE - PRELIMINARY UNLESS INDICATED										
CLIENT APPROVAL <input type="checkbox"/>		PLANNING <input checked="" type="checkbox"/>	TENDER <input type="checkbox"/>	CONSTRUCTION <input type="checkbox"/>	AS-BUILT <input type="checkbox"/>					



Engineering and Major Projects.
One Dublin Airport Central,
Dublin Airport, Cloghran,
Co. Dublin, K67 XF72, Ireland.

Tel: 353 1 703 8000 **Web:** www.esb.ie

Engineering and Major Projects is a
division of ESB.








CLIENT:	Gort Windfarms Ltd
PROJECT:	Derrybrien Wind Farm Project
CONTRACT	








PRODUCTION UNIT:

Civil & Environmental Engineering

DRAWING TITLE:

**Figure 14.9 -
Roads used (and tracks built) to
undertake the response
to peat slip works**

Legend				
	New Access Track Constructed			
	Temporary Barrages (no longer in place) (approximate locations)			
	Barrages			
	Peat Repository			
	Derrybrien Wind Farm Site			
	Slip Area			
	Derrybrien - Agannygal 110kV Overhead Line			
COPYRIGHT © ESB				
ALL RIGHTS RESERVED. NO PART OF THIS WORK MAY BE MODIFIED, REPRODUCED OR COPIED IN ANY FORM OR BY ANY MEANS - GRAPHIC, ELECTRONIC OR MECHANICAL, INCLUDING PHOTOCOPYING, RECORDING, TAPING OR USED FOR ANY PURPOSE OTHER THAN ITS DESIGNATED PURPOSE, WITHOUT THE WRITTEN PERMISSION OF ESB.				
DRAWN E.O'Shea	PRODUCED E.O'Shea	VERIFIED C.Whiteaway	APPROVED P.Kavanagh	APPROVAL DATE 30/07/2020
CLIENT REF. 00-00			NO. OF SHEETS 00-00	SCALE A3 1:20,000
DRAWING NUMBER QS-000280-01-D460-015-009-000				

<h2>Legend</h2>				
	New Access Track Constructed			
	Temporary Barrages (no longer in place) (approximate locations)			
	Barrages			
	Peat Repository			
	Derrybrien Wind Farm Site			
	Slip Area			
	Derrybrien - Agannygall 110kV Overhead Line			
<small>COPYRIGHT © ESB</small> <small>ALL RIGHTS RESERVED. NO PART OF THIS WORK MAY BE MODIFIED, REPRODUCED OR COPIED IN ANY FORM OR BY ANY MEANS - GRAPHIC, ELECTRONIC OR MECHANICAL, INCLUDING PHOTOCOPYING, RECORDING, TAPING OR USED FOR ANY PURPOSE OTHER THAN ITS DESIGNATED PURPOSE, WITHOUT THE WRITTEN PERMISSION OF ESB.</small>				
DRAWN	PRODUCED	VERIFIED	APPROVED	APPROVAL DATE
E.O'Shea	E.O'Shea	C.Whiteaway	P.Kavanagh	30/07/2020
CLIENT REF.		NO. OF SHEETS	SIZE	SCALE
00-00		00-00	A3	1:20,000
DRAWING NUMBER				
<h1>QS-000280-01-D460-015-009-000</h1>				