




0	11/06/20	Issued for substitute consent		E.O'S	E.O'S	C.H	P.K		
REV	DATE	REVISION DESCRIPTION		DRN	PROD	VER	APP		
PURPOSE OF ISSUE - PRELIMINARY UNLESS INDICATED									
CLIENT APPROVAL ☐ PLANNING ☒ TENDER ☐ CONSTRUCTION ☐ AS-BUILT ☐									

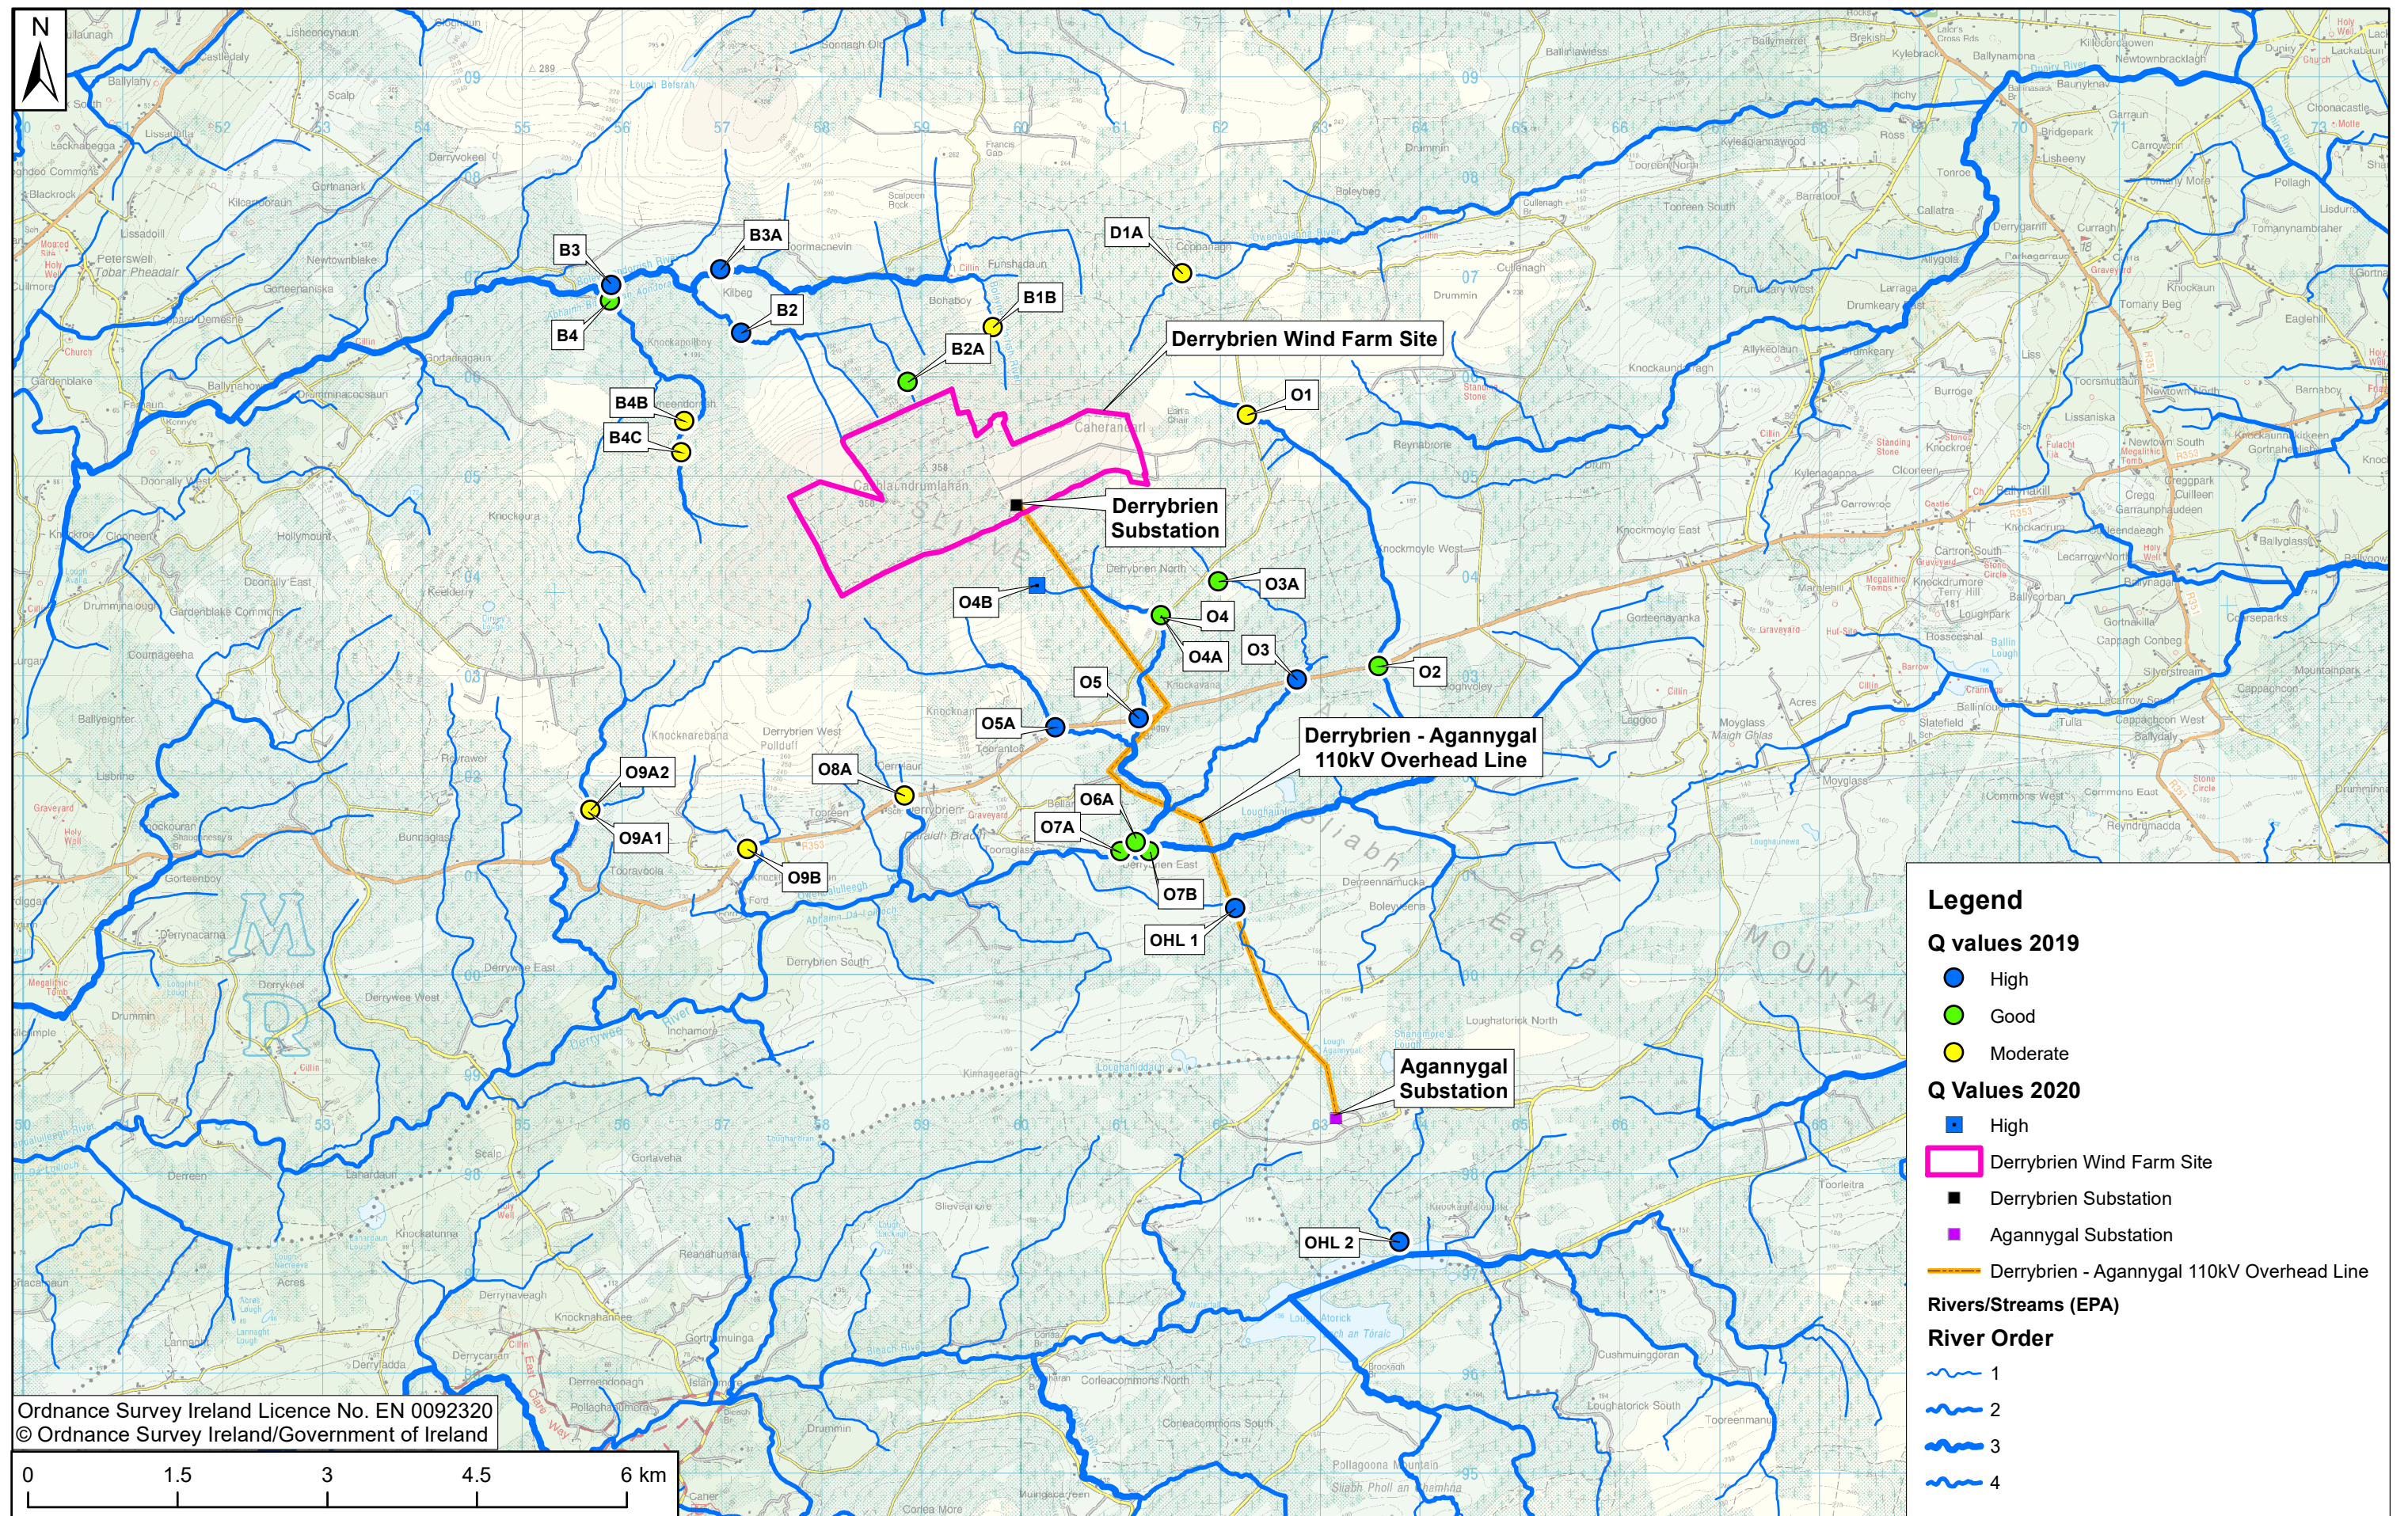

**Engineering and Major Projects,
One Dublin Airport Central,
Dublin Airport, Cloghran,
Co. Dublin, K67 XF72, Ireland.**

Tel: 353 1 703 8000 **Web:** www.esb.ie

Engineering and Major Projects is a
division of ESB.

CLIENT:	Gort Windfarms Ltd
PROJECT:	Derrybrien Wind Farm Project
CONTRACT	


PRODUCTION UNIT:

Civil & Environmental Engineering

DRAWING TITLE:

**Figure 8.5 -
Q-Values for 2019 – 2020
ASU sites**

COPYRIGHTS ESB ALL RIGHTS RESERVED. NO PART OF THIS WORK MAY BE MODIFIED, REPRODUCED OR COPIED IN ANY FORM OR BY ANY MEANS - GRAPHIC, ELECTRONIC OR MECHANICAL, INCLUDING PHOTOCOPYING, RECORDING, TAPING OR USED FOR ANY PURPOSE OTHER THAN ITS DESIGNATED PURPOSE, WITHOUT THE WRITTEN PERMISSION OF ESB.				
DRAWN	PRODUCED	VERIFIED	APPROVED	APPROVAL DATE
E.O'Shea	E.O'Shea	C.Hamilton	P.Kavanagh	14/07/2020
CLIENT REF.			NO. OF SHEETS	SIZE SCALE
00-00			00-00	A3 1:60,000
DRAWING NUMBER				
QS-000280-01-D460-009-005-000				

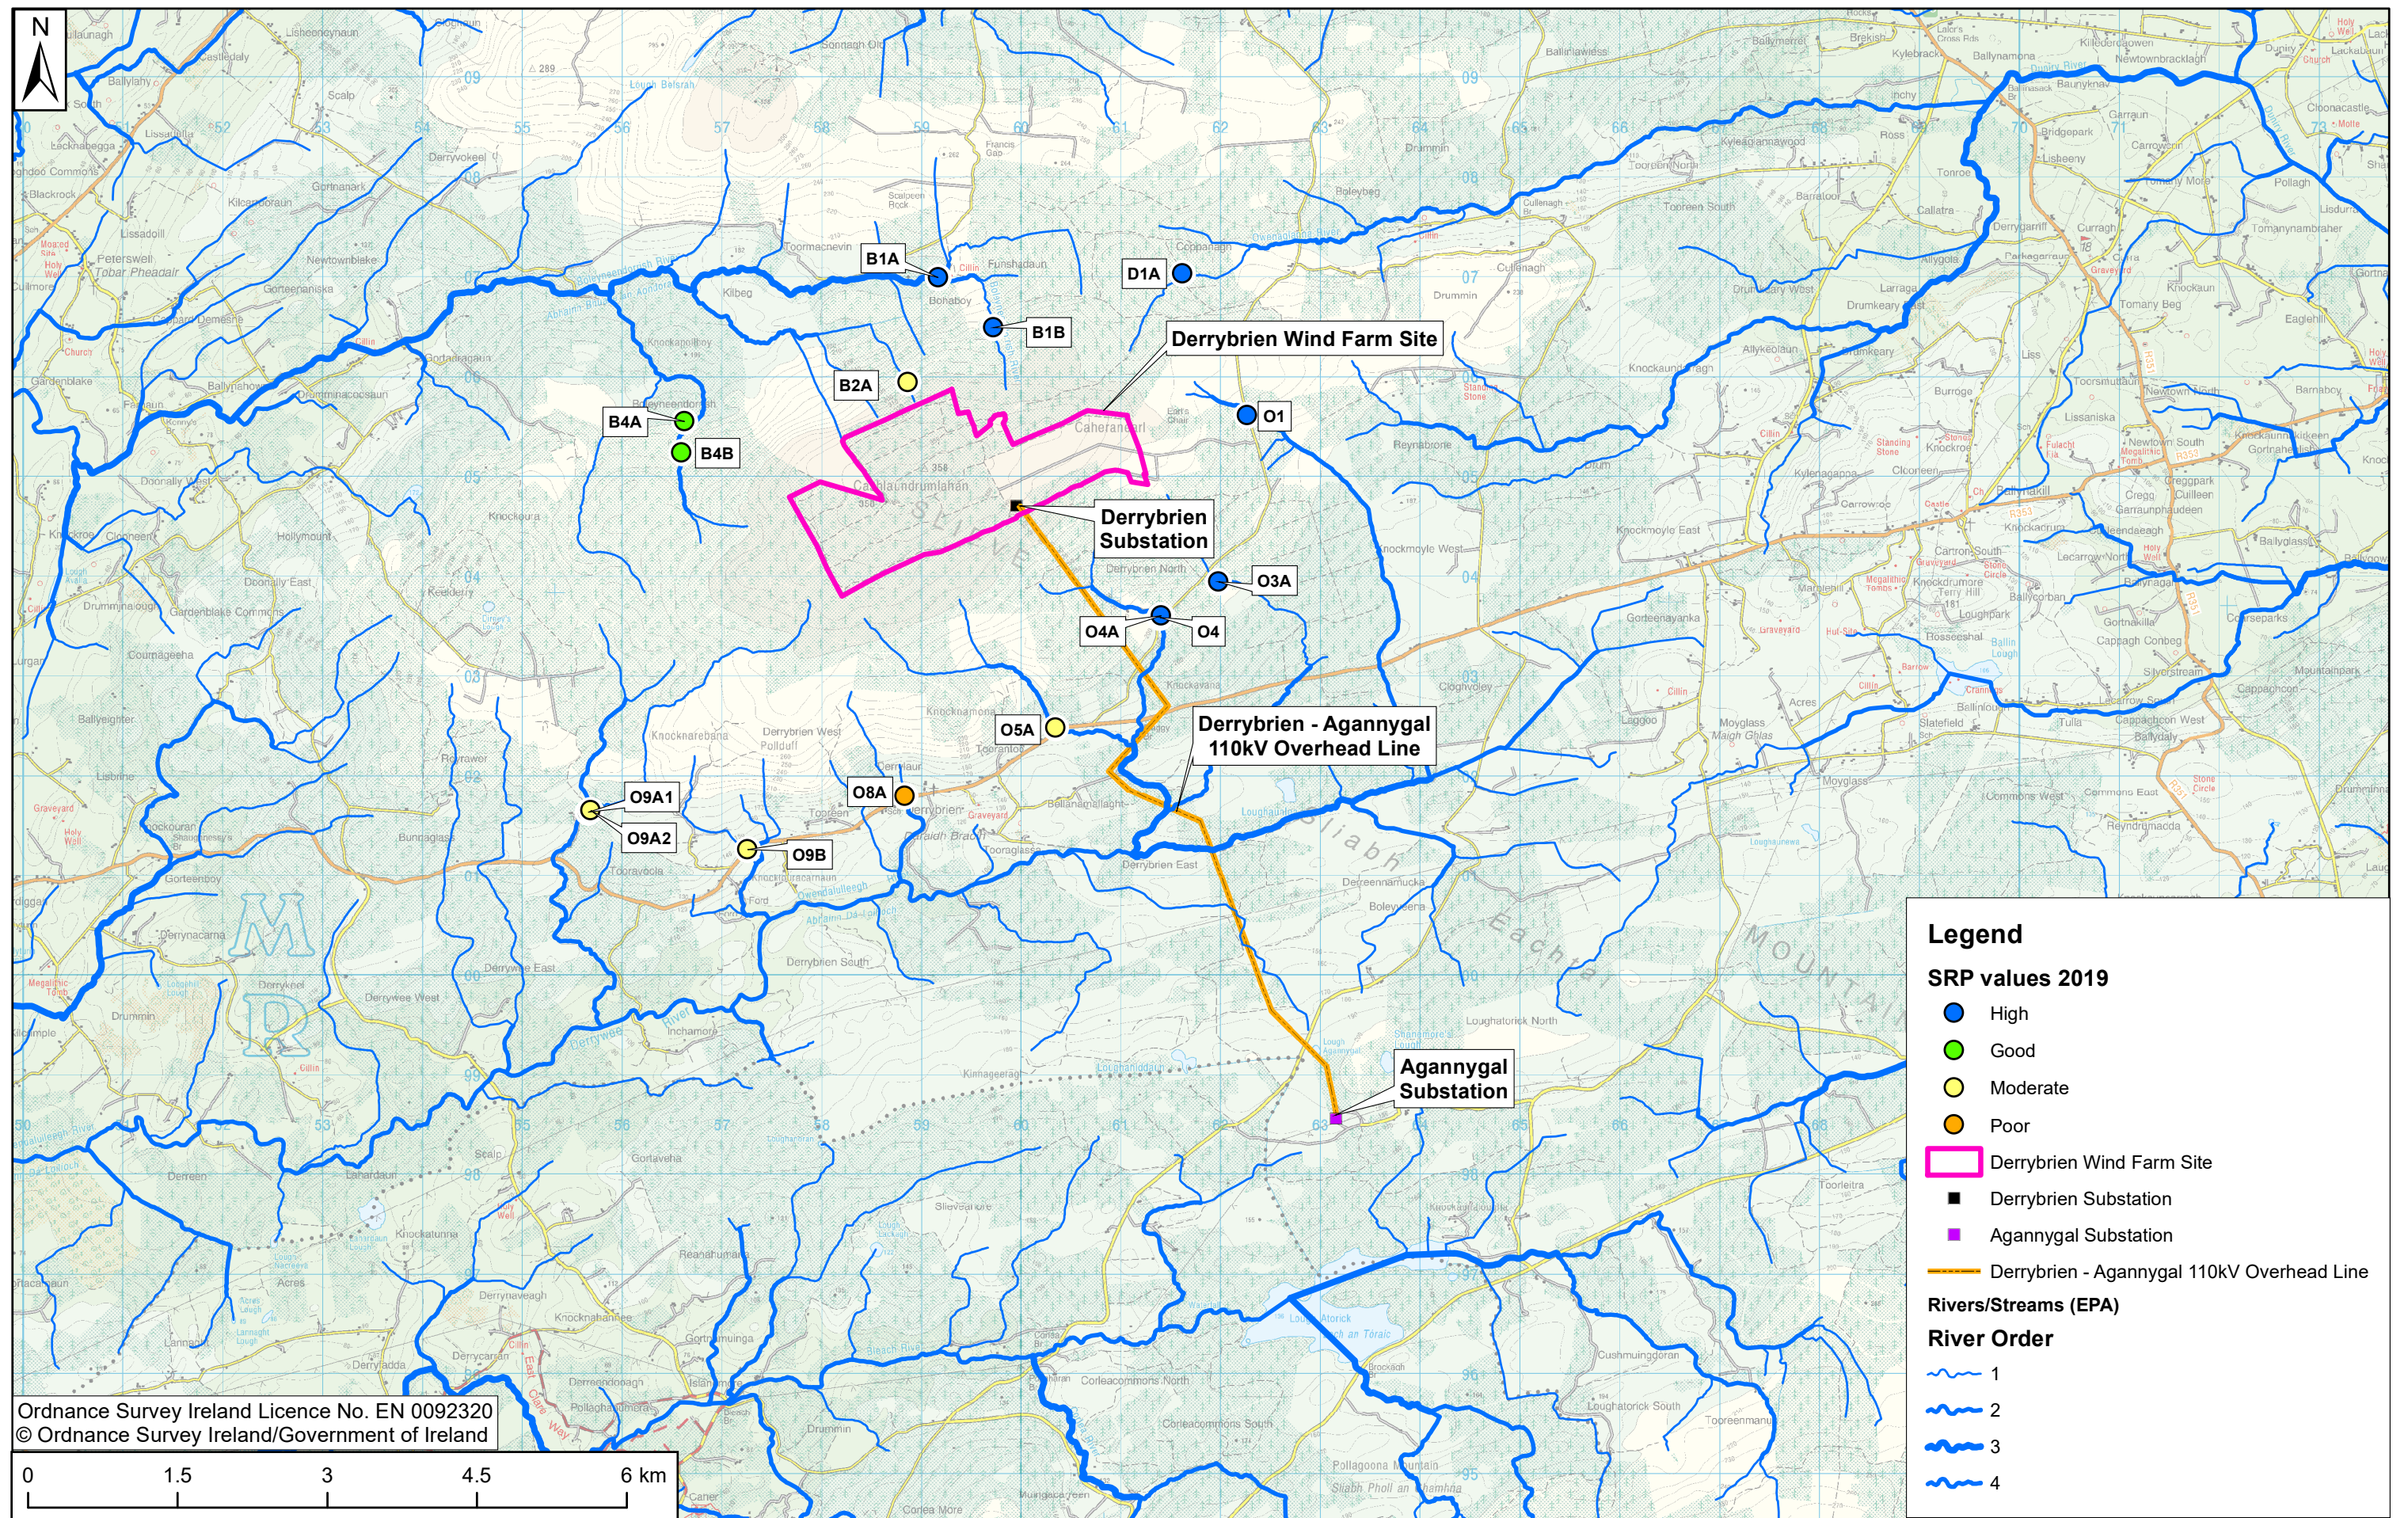

0	14/07/20	Issued for substitute consent	E.O'S	E.O'S	C.H	P.K	
REV	DATE	REVISION DESCRIPTION	DRN	PROD	VER	APP	
PURPOSE OF ISSUE - PRELIMINARY UNLESS INDICATED							
CLIENT APPROVAL	☐	PLANNING	☒	TENDER	☐	CONSTRUCTION	☐
						AS-BUILT	☐



**Engineering and Major Projects,
One Dublin Airport Central,
Dublin Airport, Cloughran,
Co. Dublin, K67 XF72, Ireland.**

Tel: 353 1 703 8000 **Web:** www.esb.ie

Engineering and Major Projects is a
division of ESB.

CLIENT:	Gort Windfarms Ltd
PROJECT:	Derrybrien Wind Farm Project
CONTRACT	

PRODUCTION UNIT:

Civil & Environmental Engineering

DRAWING TITLE:

**Figure 8.6 -
Soluble Reactive Phosphorus (SRP)
(mg/l, P) Values for 2019 ASU sites**

COPYRIGHT © ESB				
ALL RIGHTS RESERVED. NO PART OF THIS WORK MAY BE MODIFIED, REPRODUCED OR COPIED IN ANY FORM OR BY ANY MEANS - GRAPHIC, ELECTRONIC OR MECHANICAL INCLUDING PHOTOCOPYING, RECORDING, TAPING OR USED FOR ANY PURPOSE OTHER THAN ITS DESIGNATED PURPOSE, WITHOUT THE WRITTEN PERMISSION OF ESB.				
DRAWN	PRODUCED	VERIFIED	APPROVED	APPROVAL DATE
E.O'Shea	E.O'Shea	C.Hamilton	P.Kavanagh	14/07/2020
CLIENT REF.			NO. OF SHEETS	SCALE
00-00			00-00	A3 1:60,000
DRAWING NUMBER				
QS-000280-01-D460-009-006-000				

