


DO NOT SCALE FROM THIS DRAWING. USE FIGURED DIMENSIONS IN ALL CASES. VERIFY DIMENSIONS ON SITE AND REPORT ANY DISCREPANCIES TO THE ARCHITECTS IMMEDIATELY. THIS DRAWING TO BE READ IN CONJUNCTION WITH THE ARCHITECTS SPECIFICATION. © THIS DRAWING IS COPYRIGHT AND MAY ONLY BE REPRODUCED WITH THE ARCHITECTS PERMISSION.


NOTES

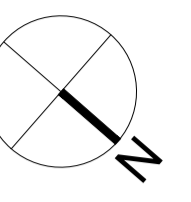

Ordnance Survey of Ireland
 Licence No AR 005200 - ReddyArchitecture+Urbanism
 © Ordnance Survey of Ireland & Government of Ireland

ORDNANCE SURVEY REFERENCE:
 3300-17 3300-22
 3300-23 3300-52
 3300-03 1

- SITE BOUNDARY
- - - EXTENT OF ALTERATIONS TO PHASE 1
- - - EXTENT OF PROPOSED PHASE 2 RESIDENTIAL DEVELOPMENT

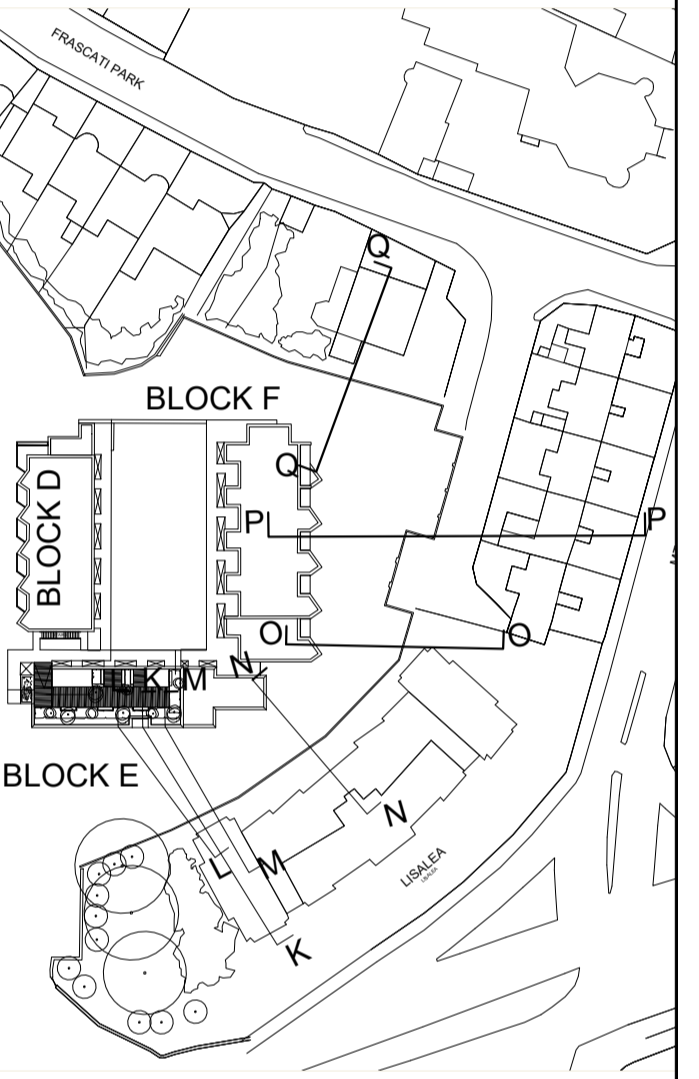


REV	DTE	DRN	ISSUE

reddyarchitecture+urbanism


Reddy Architecture + Urbanism
 Dublin Office:
 Darryl Mills, Darryl Road, Dublin 6.
 T: +353 (0)1 4987000
 W: www.reddyarchitecture.com
 E: info@reddyarchitecture.com

PLANNING APPLICATION


JOB FRASCATI CENTRE BLACKROCK, CO. DUBLIN SHD RESIDENTIAL PROPOSAL			
CLIENT IMRF II FRASCATI LIMITED PARTNERSHIP / DAVY IMRF II GP LIMITED			
DRAWING PROPOSED SECTIONS LL, MM, NN, OO, PP & QQ			
DATE	AUG 2020	SCALE	1:250 @ A1
DRN.	CC	CHECKED	GA
JOB NO.	P19-202D	DWG NO.	143-8
		REVISION	

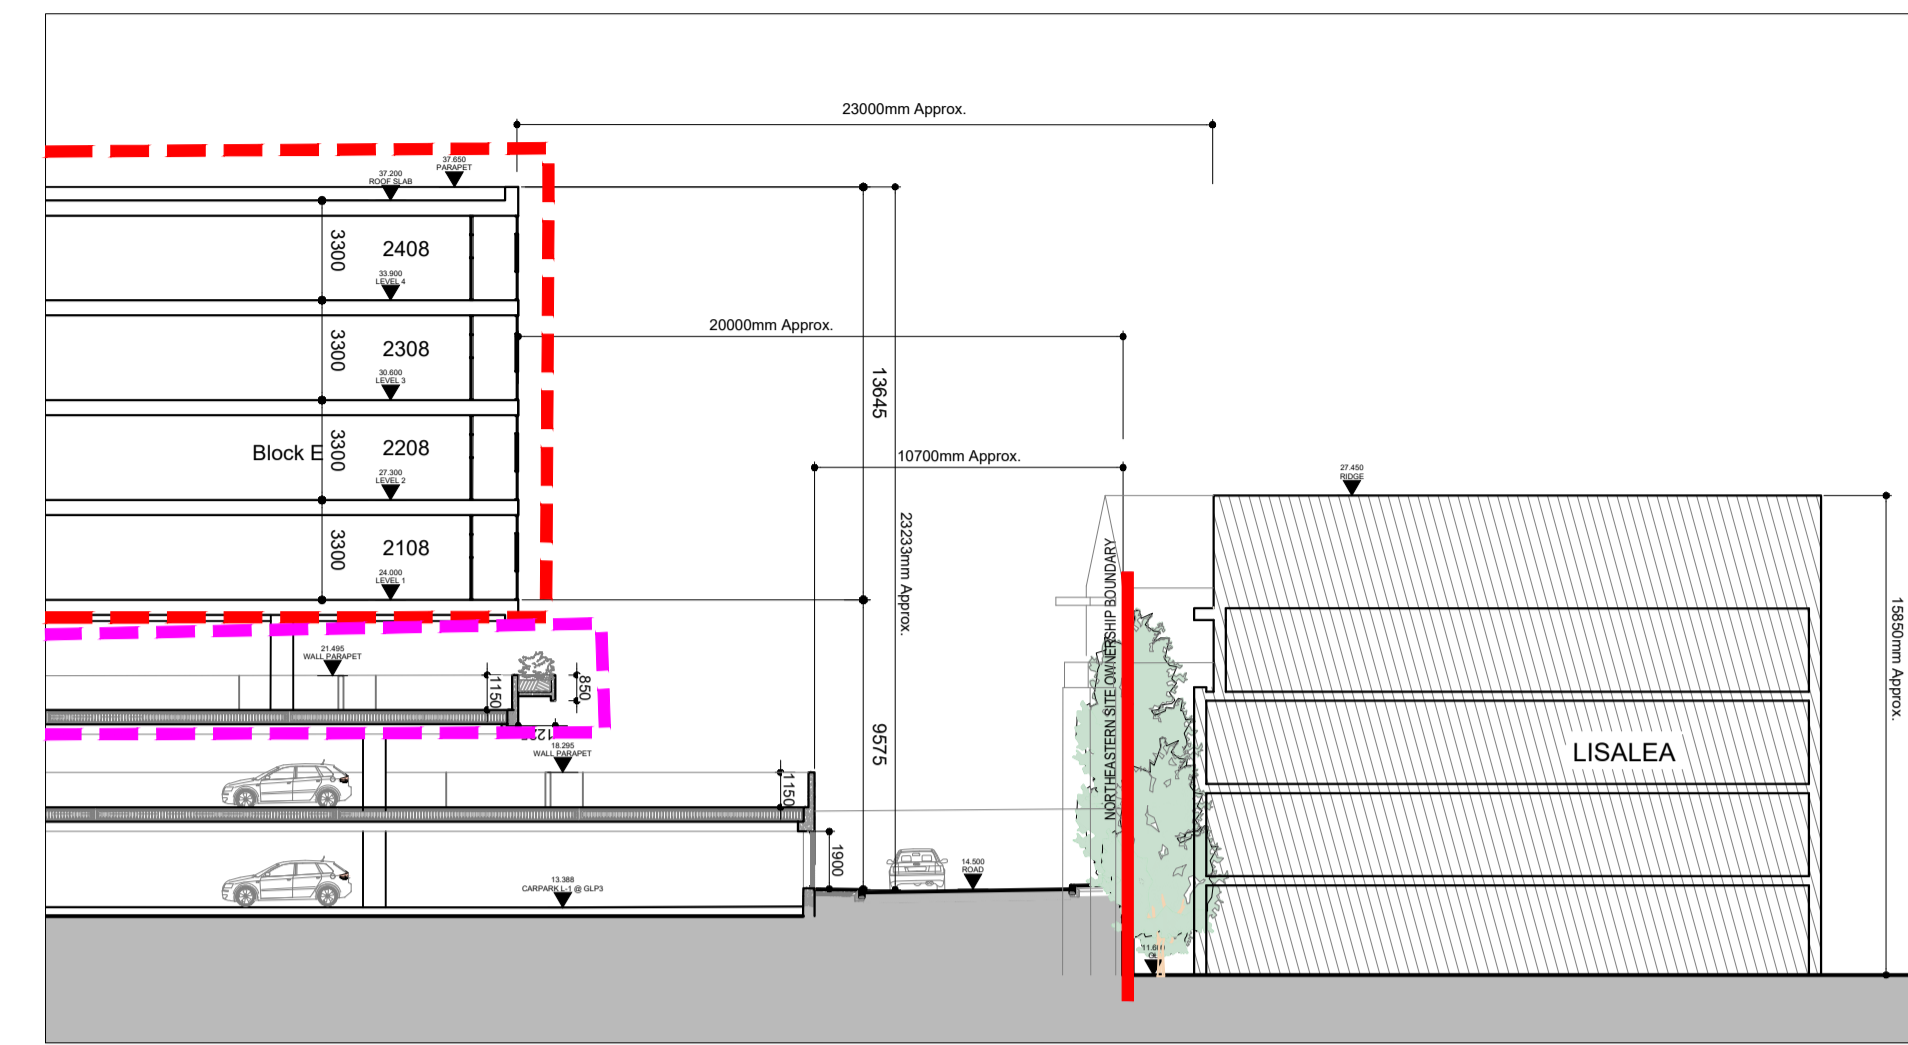


1
143 PROPOSED SECTION LL (BLOCK E NORTH WEST CORNER)
Scale: 1:250 @ A1

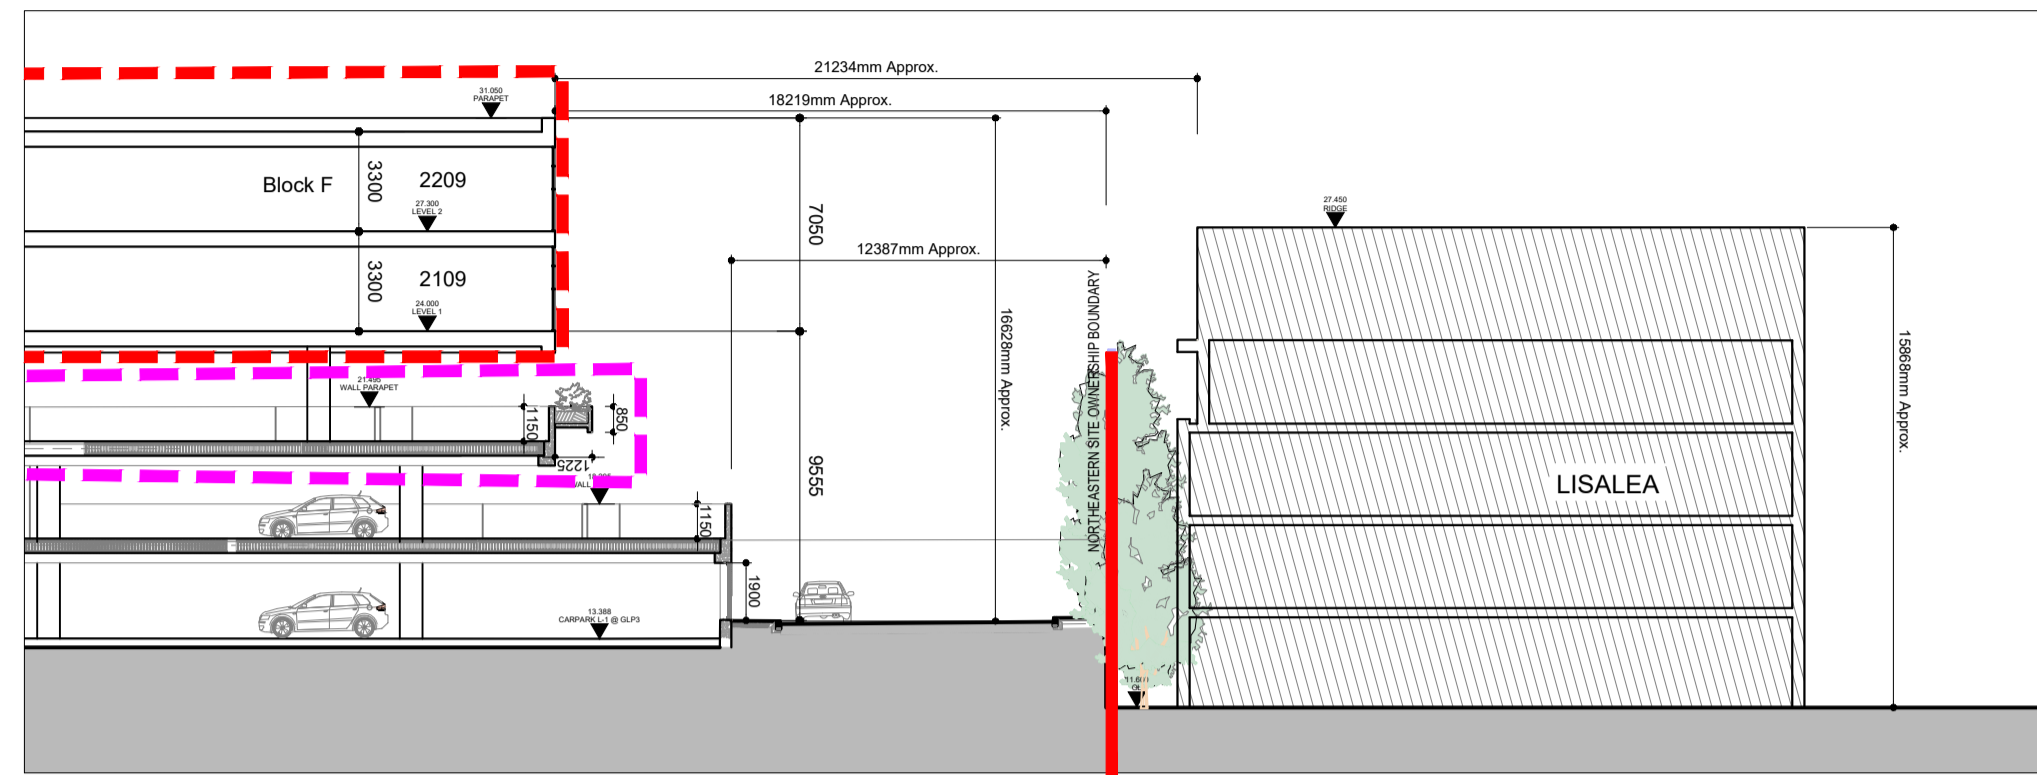


4
143 PROPOSED SECTION OO (BLOCK F NORTH WEST CORNER)
Scale: 1:250 @ A1

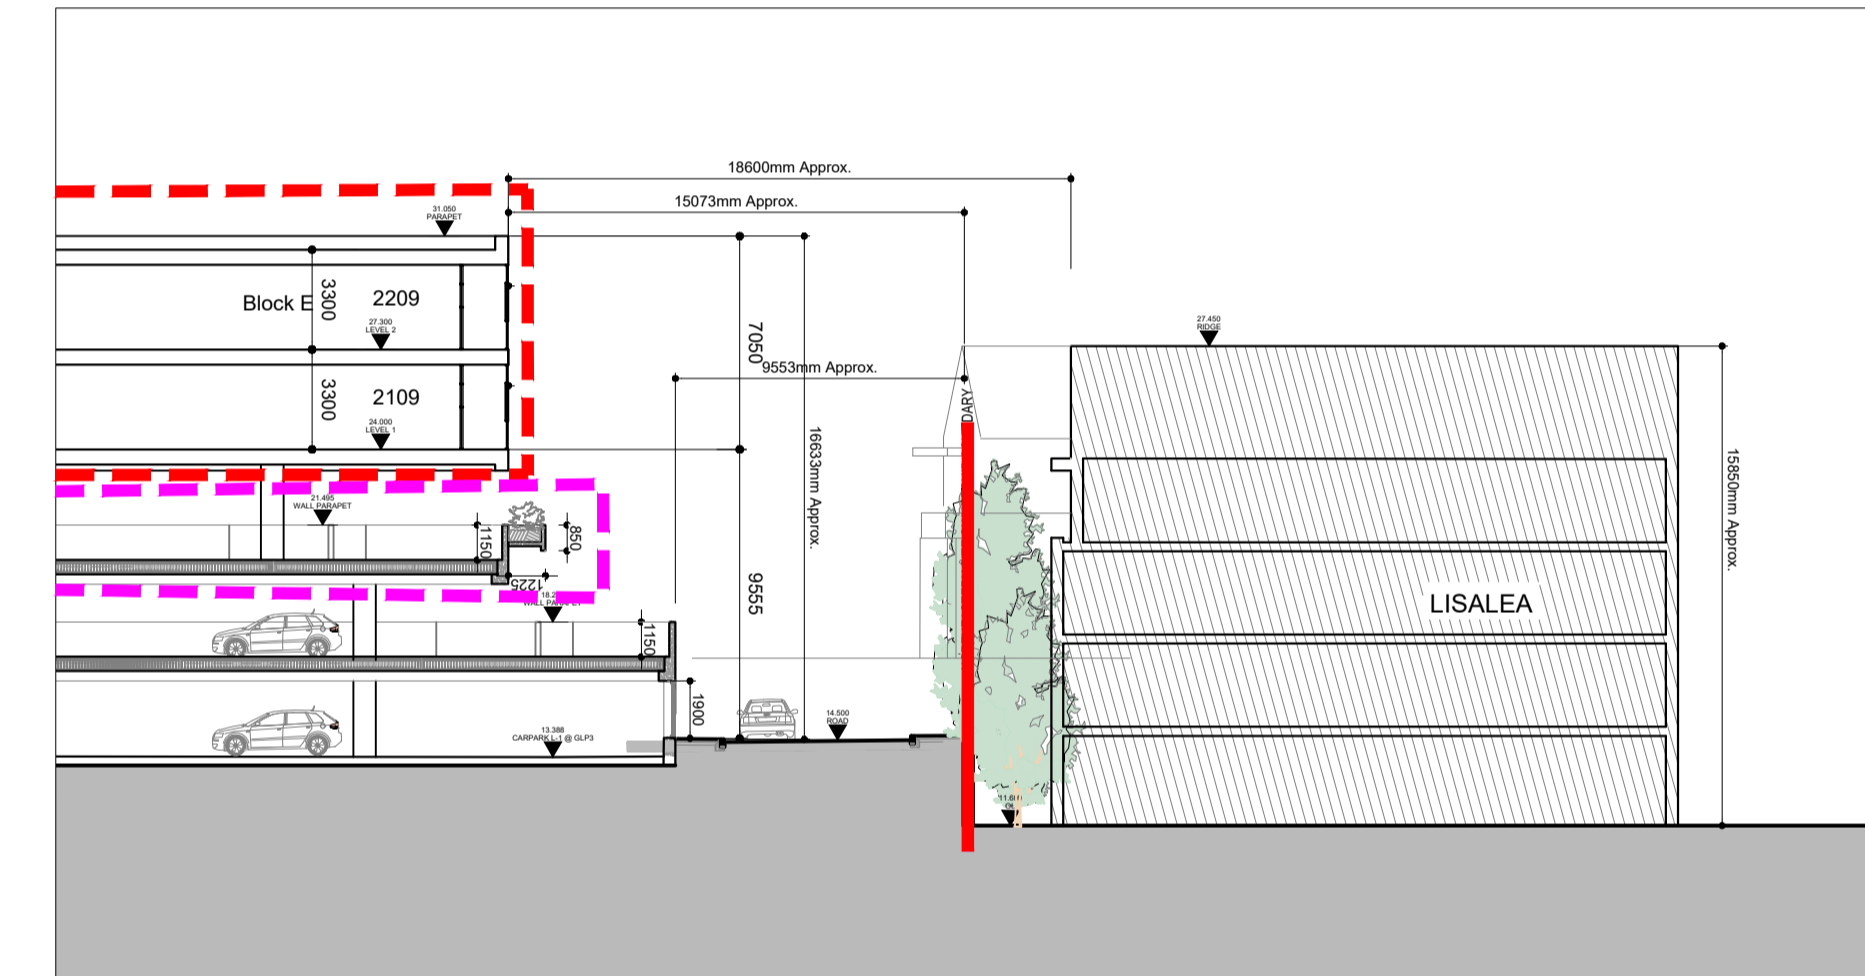


2
143 PROPOSED SECTION MM (BLOCK E NORTH WEST CORNER)
Scale: 1:250 @ A1

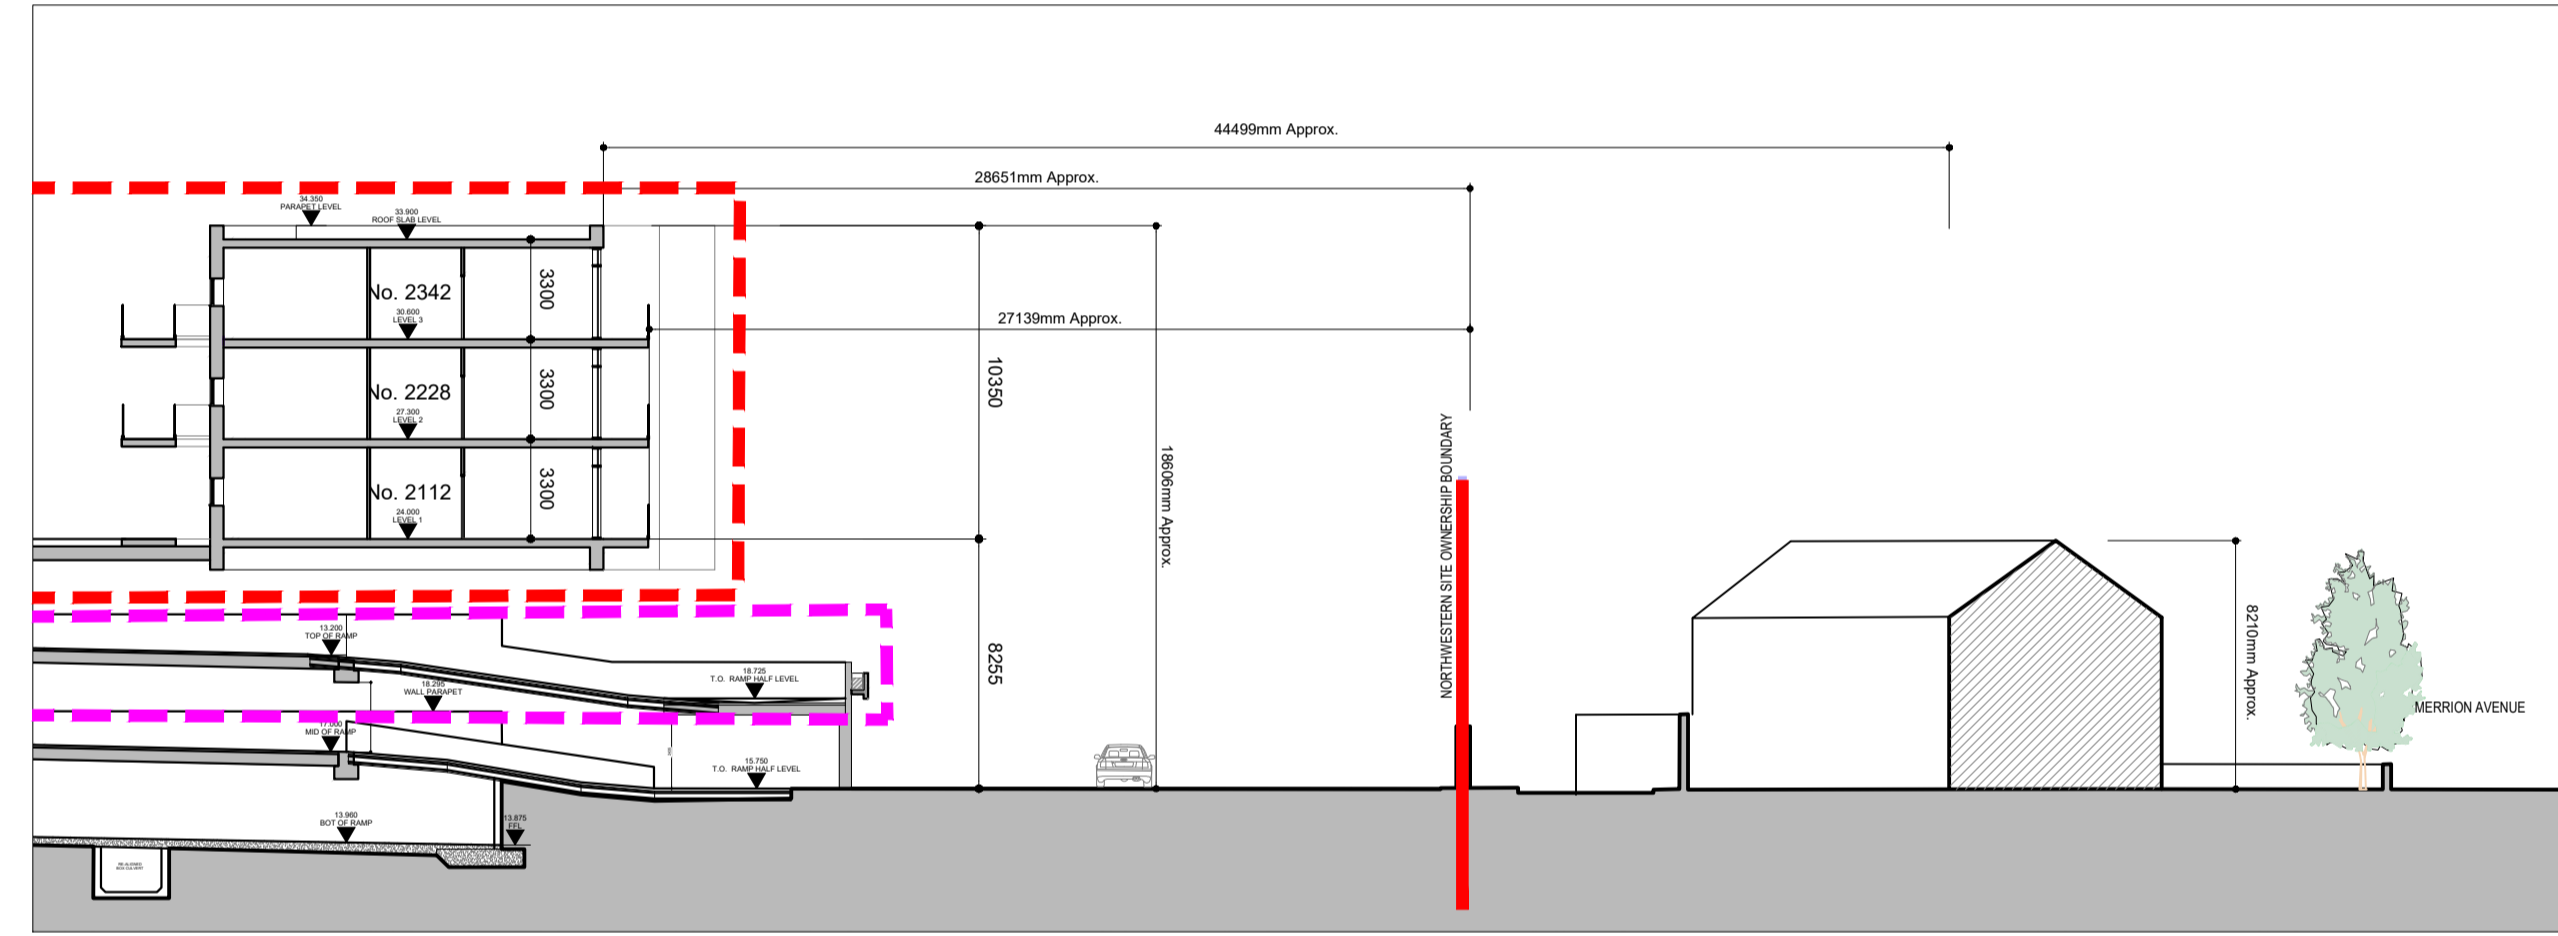

5
143 PROPOSED SECTION PP (BLOCK F SOUTH WEST CORNER)
Scale: 1:250 @ A1

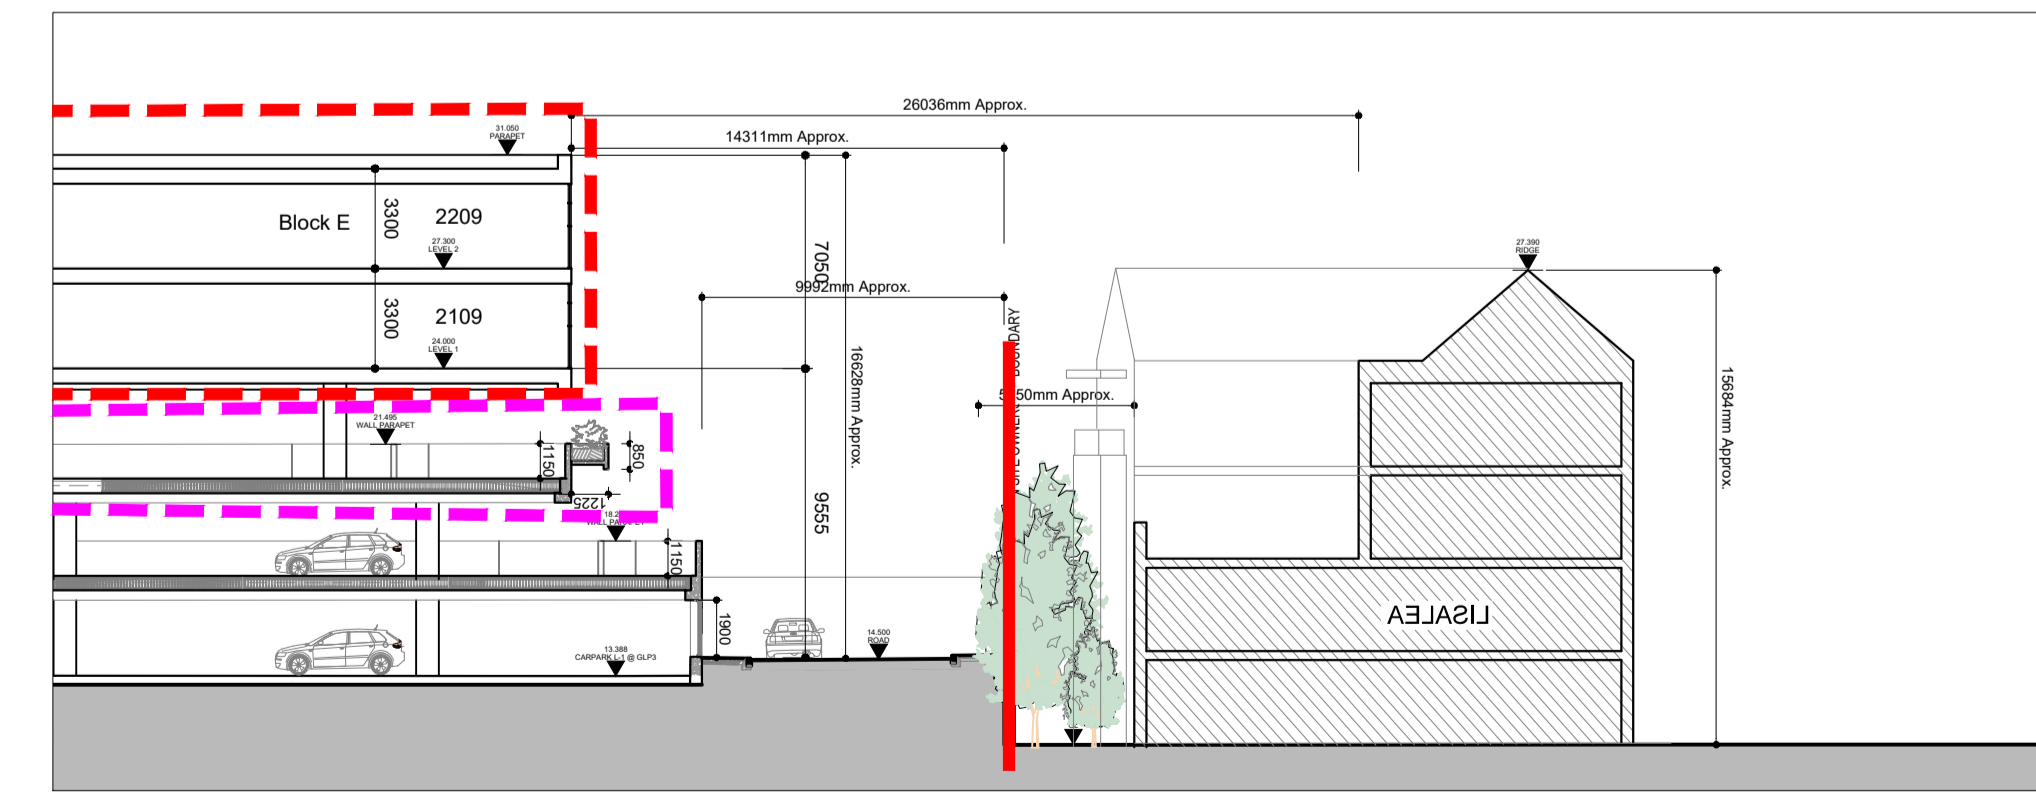

3
143 PROPOSED SECTION NN (BLOCK E NORTH WEST CORNER)
Scale: 1:250 @ A1

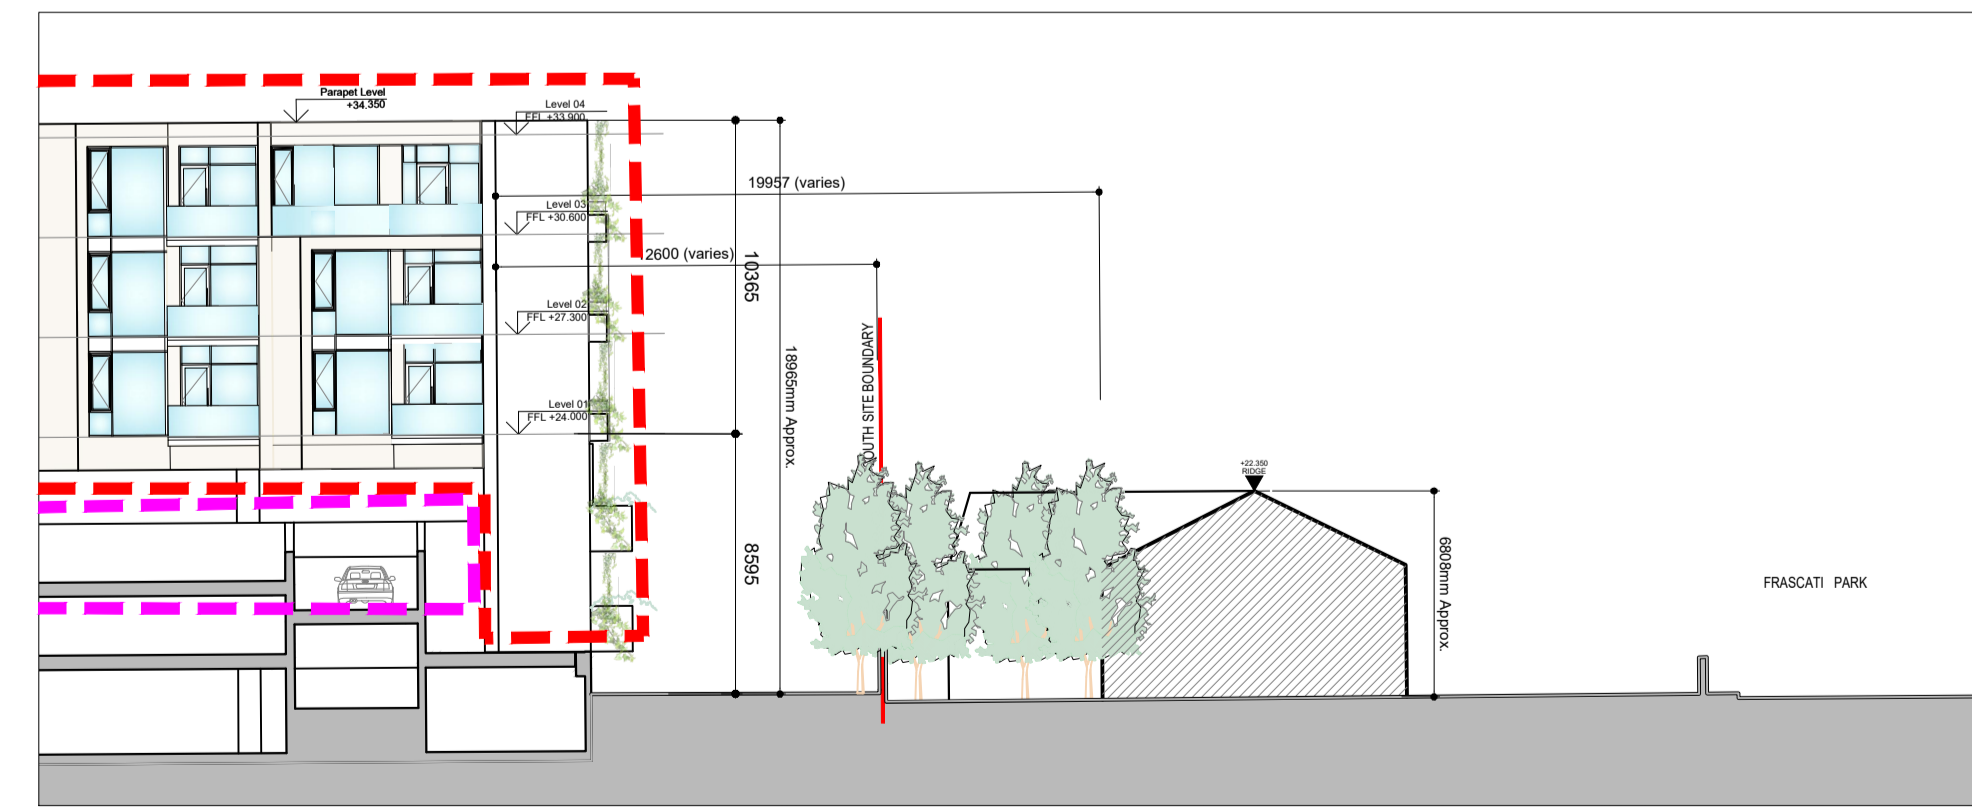

6
143 PROPOSED SECTION QQ (BLOCK F SOUTH WEST CORNER)
Scale: 1:250 @ A1

ORIGINAL SHEET SIZE = A1