


DO NOT SCALE FROM THIS DRAWING. USE FIGURED DIMENSIONS IN ALL CASES. VERIFY DIMENSIONS ON SITE AND REPORT ANY DISCREPANCIES TO THE ARCHITECT IMMEDIATELY. THIS DRAWING TO BE READ IN CONJUNCTION WITH THE ARCHITECT'S SPECIFICATION. © THIS DRAWING IS COPYRIGHT AND MAY ONLY BE REPRODUCED WITH THE ARCHITECT'S PERMISSION.


NOTES

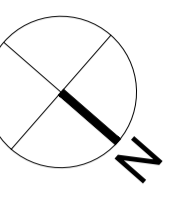


Ordnance Survey of Ireland
 Licence No AR 0002020 - ReddyArchitecture+Urbanism
 © Ordnance Survey of Ireland & Government of Ireland

- EXISTING
- PERMITTED RESIDENTIAL DEVELOPMENT
- PROPOSED MODIFICATIONS TO PERMITTED DEVELOPMENT
- PROPOSED RESIDENTIAL DEVELOPMENT

HATCHED AREA OVERLAID ON PROPOSED DRAWING INDICATES MODIFICATIONS TO FLOOR AREA / INTERNAL LAYOUTS WITHIN GRANTED INTERNAL LAYOUT
 SEE ELEVATIONS FOR WINTER GARDEN ELEVATION CHANGES

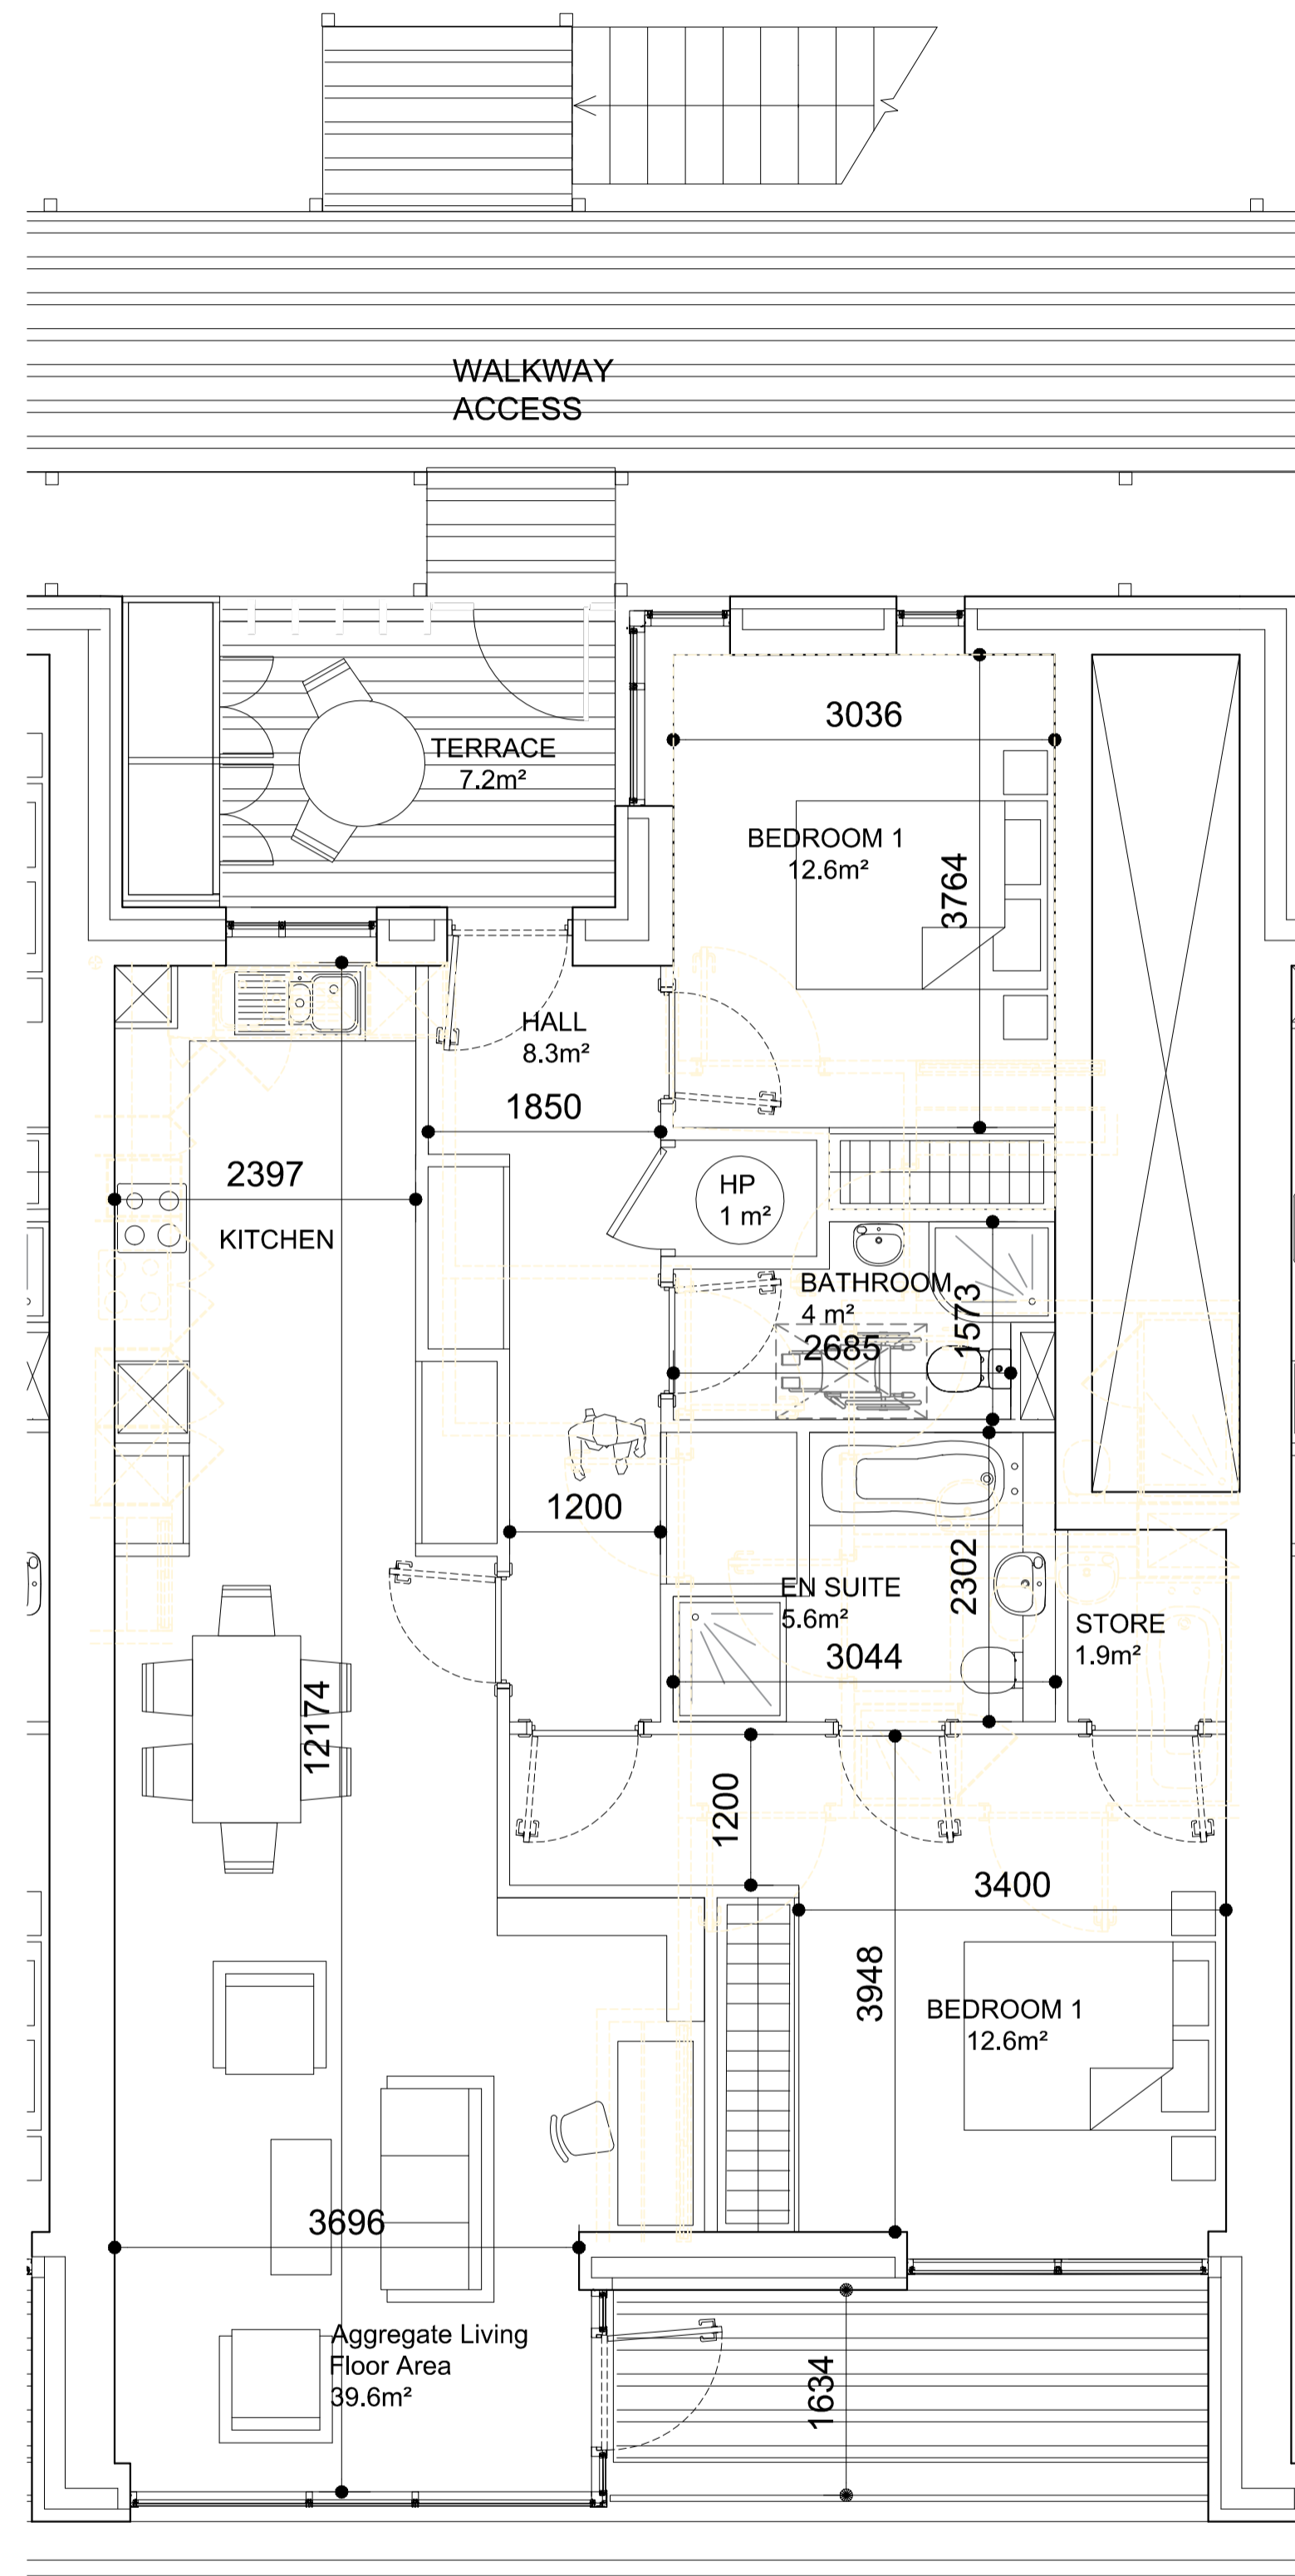

1 PERMITTED TYPICAL APARTMENT TYPE 2 PLANNING Ref No. D17A/0950
 1115 Scale: 1:50 @ A1 AN BORD PLEANALA Ref No. PL06D.300745

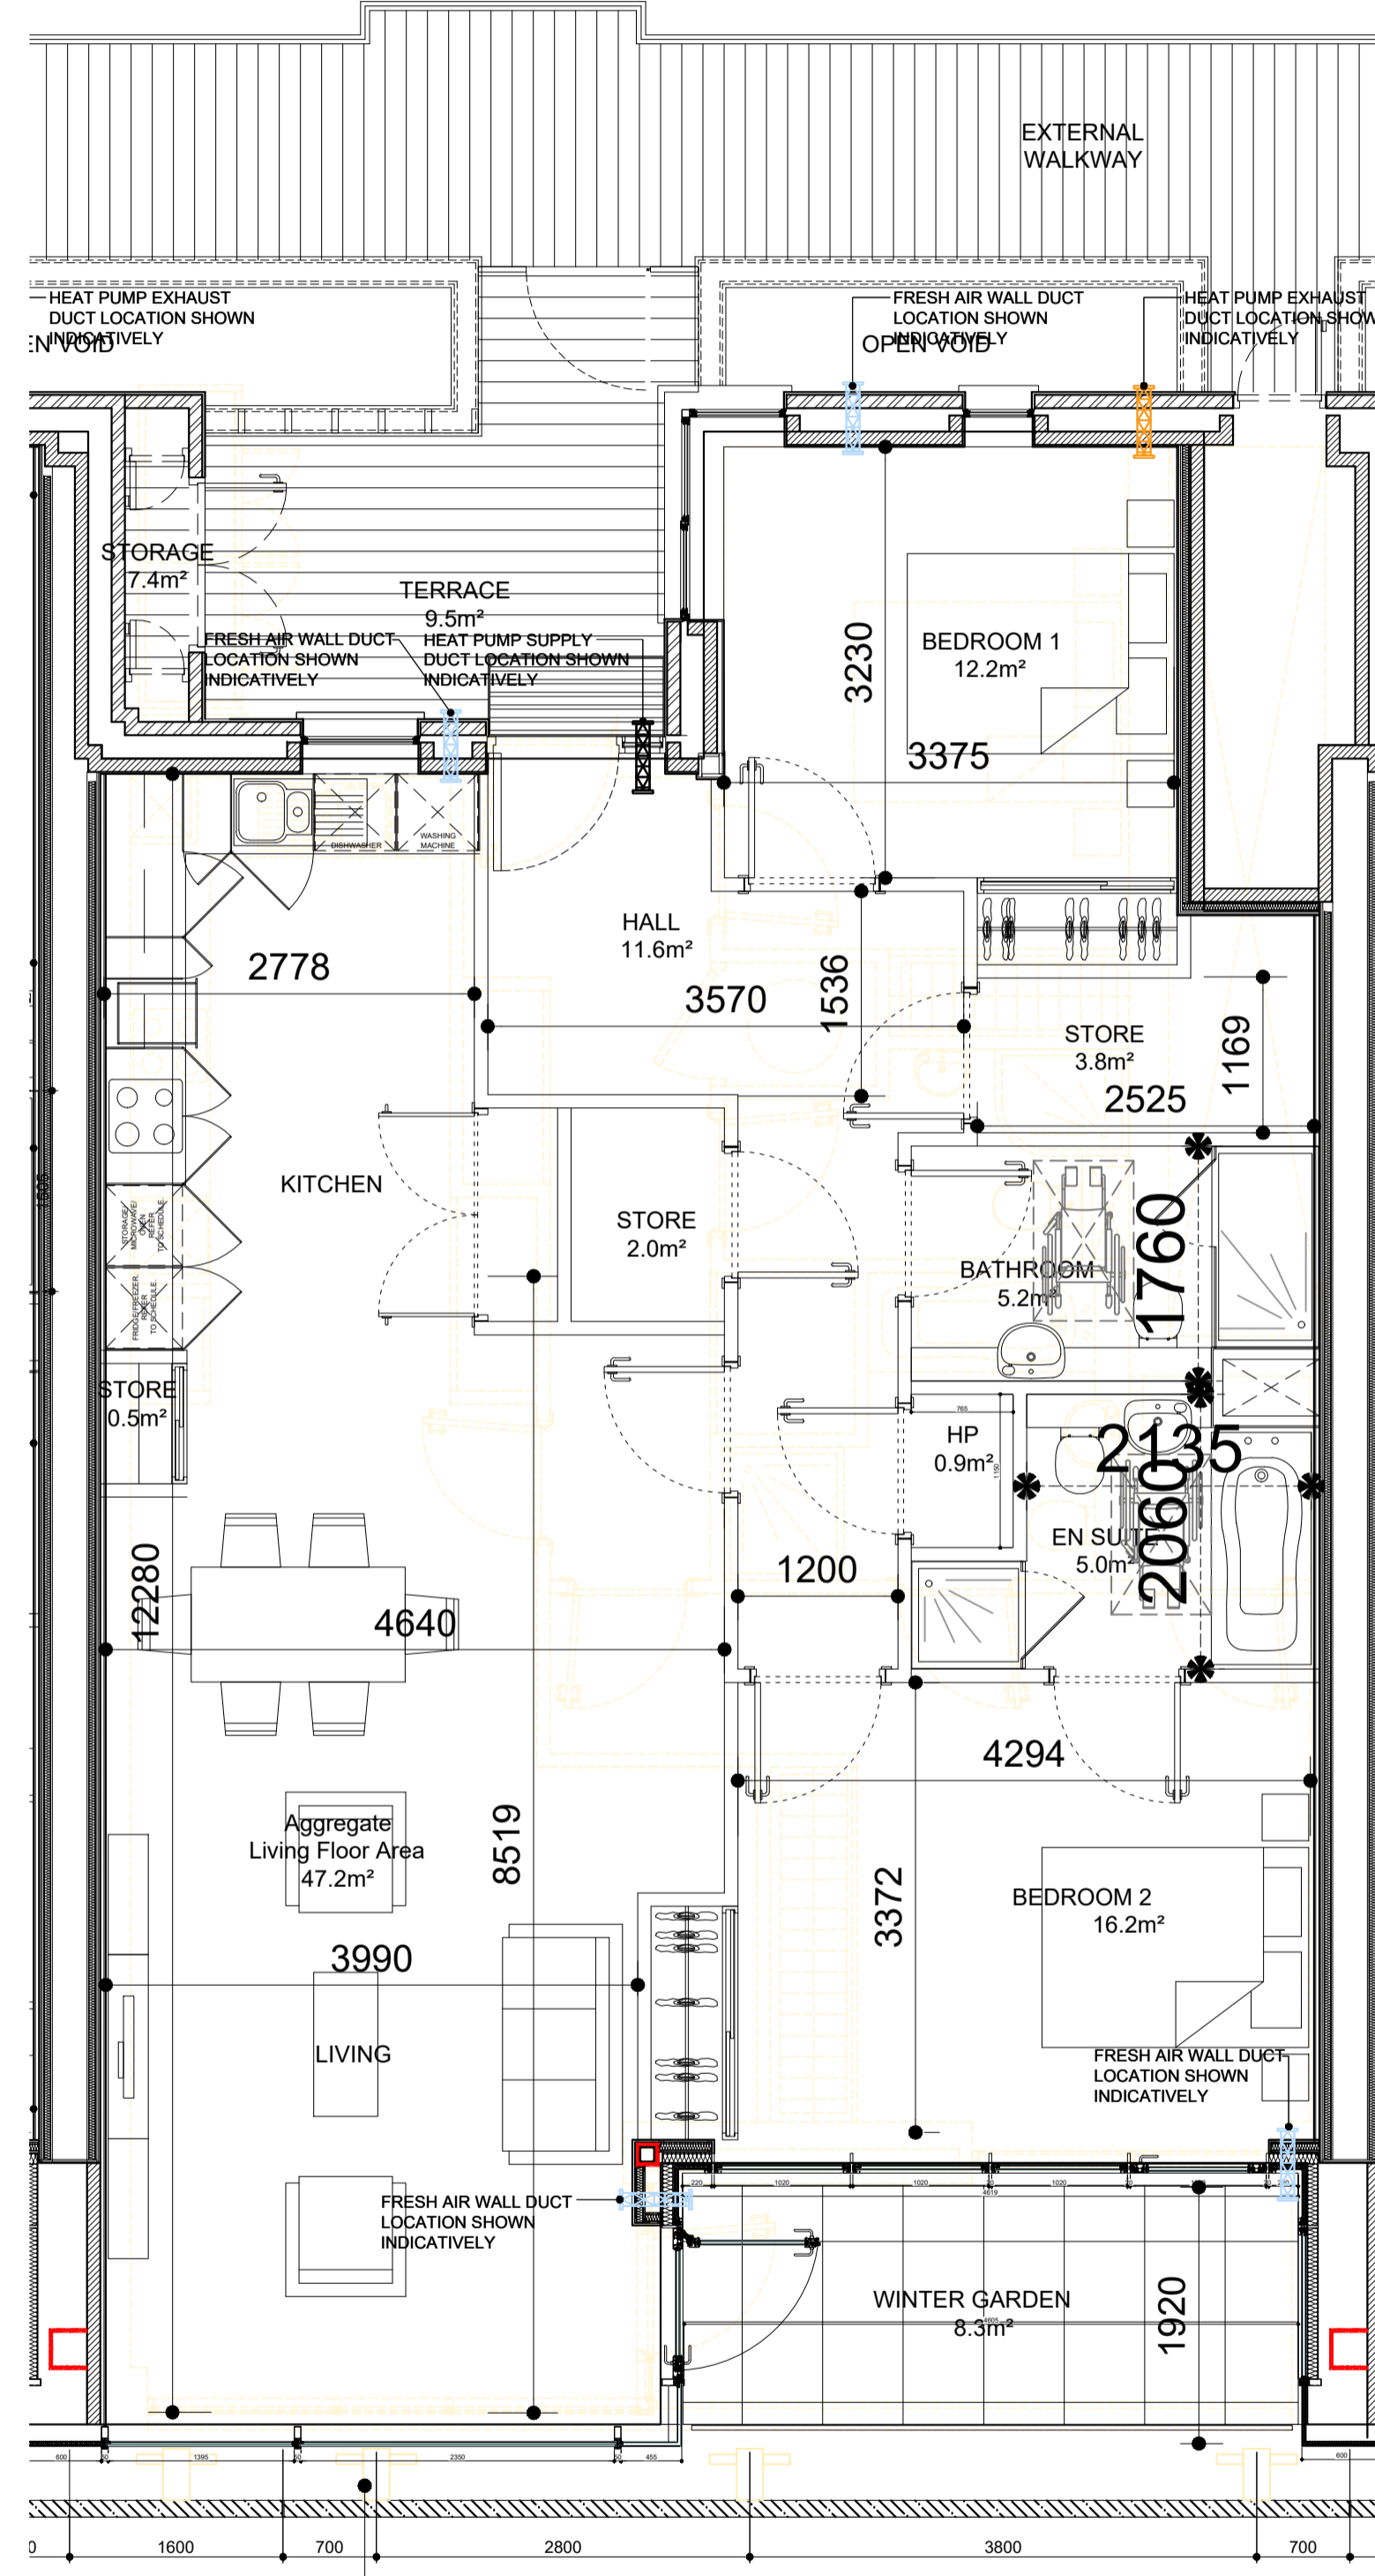

1 PROPOSED TYPICAL APARTMENT TYPE 2 Scale: 1:50 @ A1
 1115 ALL TECHRETE STUB SHOWN IN PREFERRED

REV	DTE	DRN	ISSUE



PLANNING APPLICATION

JOB FRASCATI CENTRE BLACKROCK, CO. DUBLIN SHD RESIDENTIAL PROPOSAL	
CLIENT IMRF II FRASCATI LIMITED PARTNERSHIP / DAVY IMRF II GP LIMITED	
DRAWING PERMITTED & PROPOSED PHASE 1 APARTMENT TYPE 2 COMPARISON	
DATE AUG 2020	SCALE 1:50@ A1
DRN. LG	CHECKED GA
JOB NO. P19-202D	DWG NO. RAU-07-04-DR-A-06.1115
REVISION	

ORIGINAL SHEET SIZE = A1