


CONSTRUCTION SECTION CS-01- SECTION THROUGH WIDER PLANTERS & ROOF GARDEN / Scale 1:100

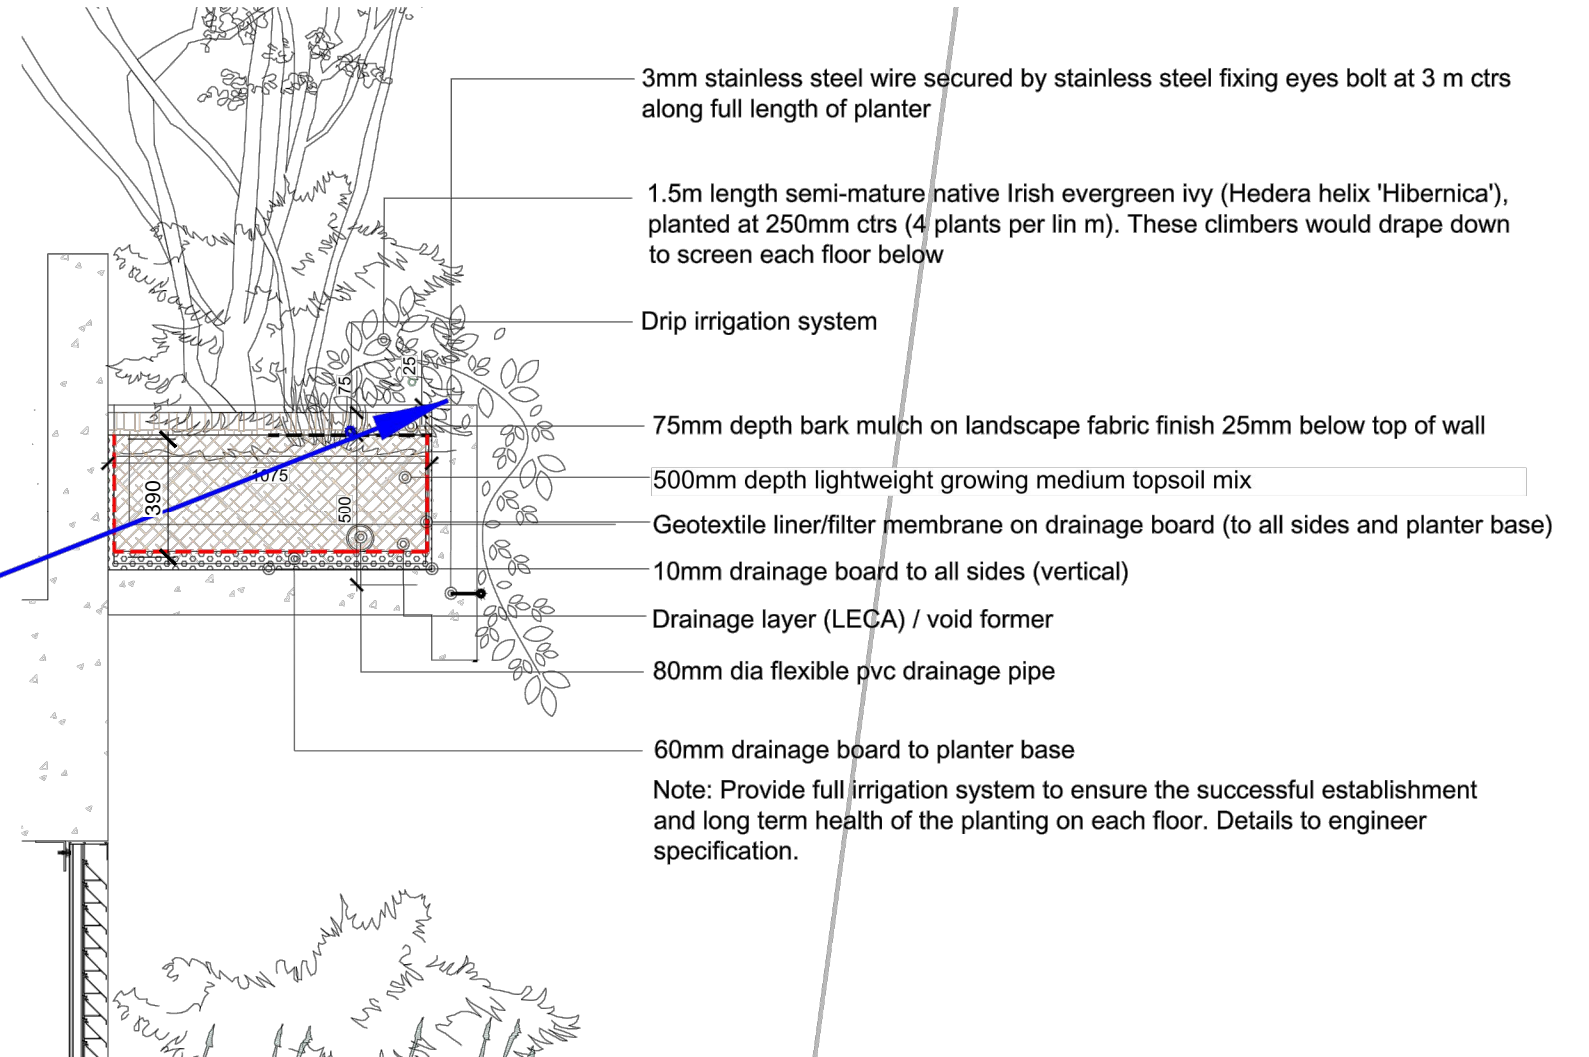

CONSTRUCTION SECTION CS-01 - SECTION THROUGH WIDER PLANTERS ZOOM IN/ Scale 1:25