



EXISTING SERVICES LEGEND:

- EXISTING ESB
- EXISTING ESB OVERHEAD
- EXISTING GAS
- EXISTING TELECOMS
- EXISTING FOUL
- EXISTING WATERMAIN

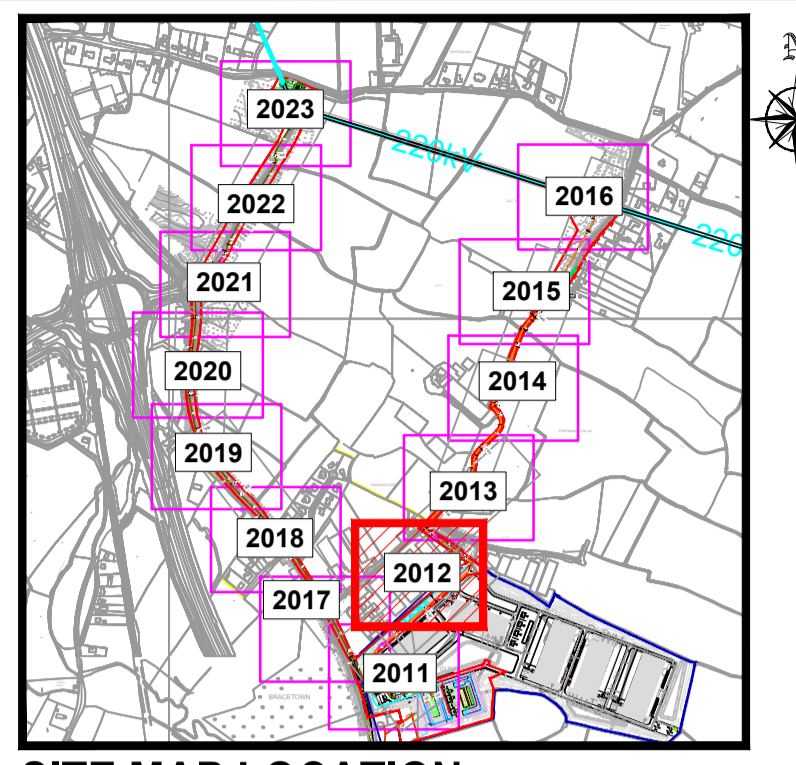

SITE MAP LOCATION

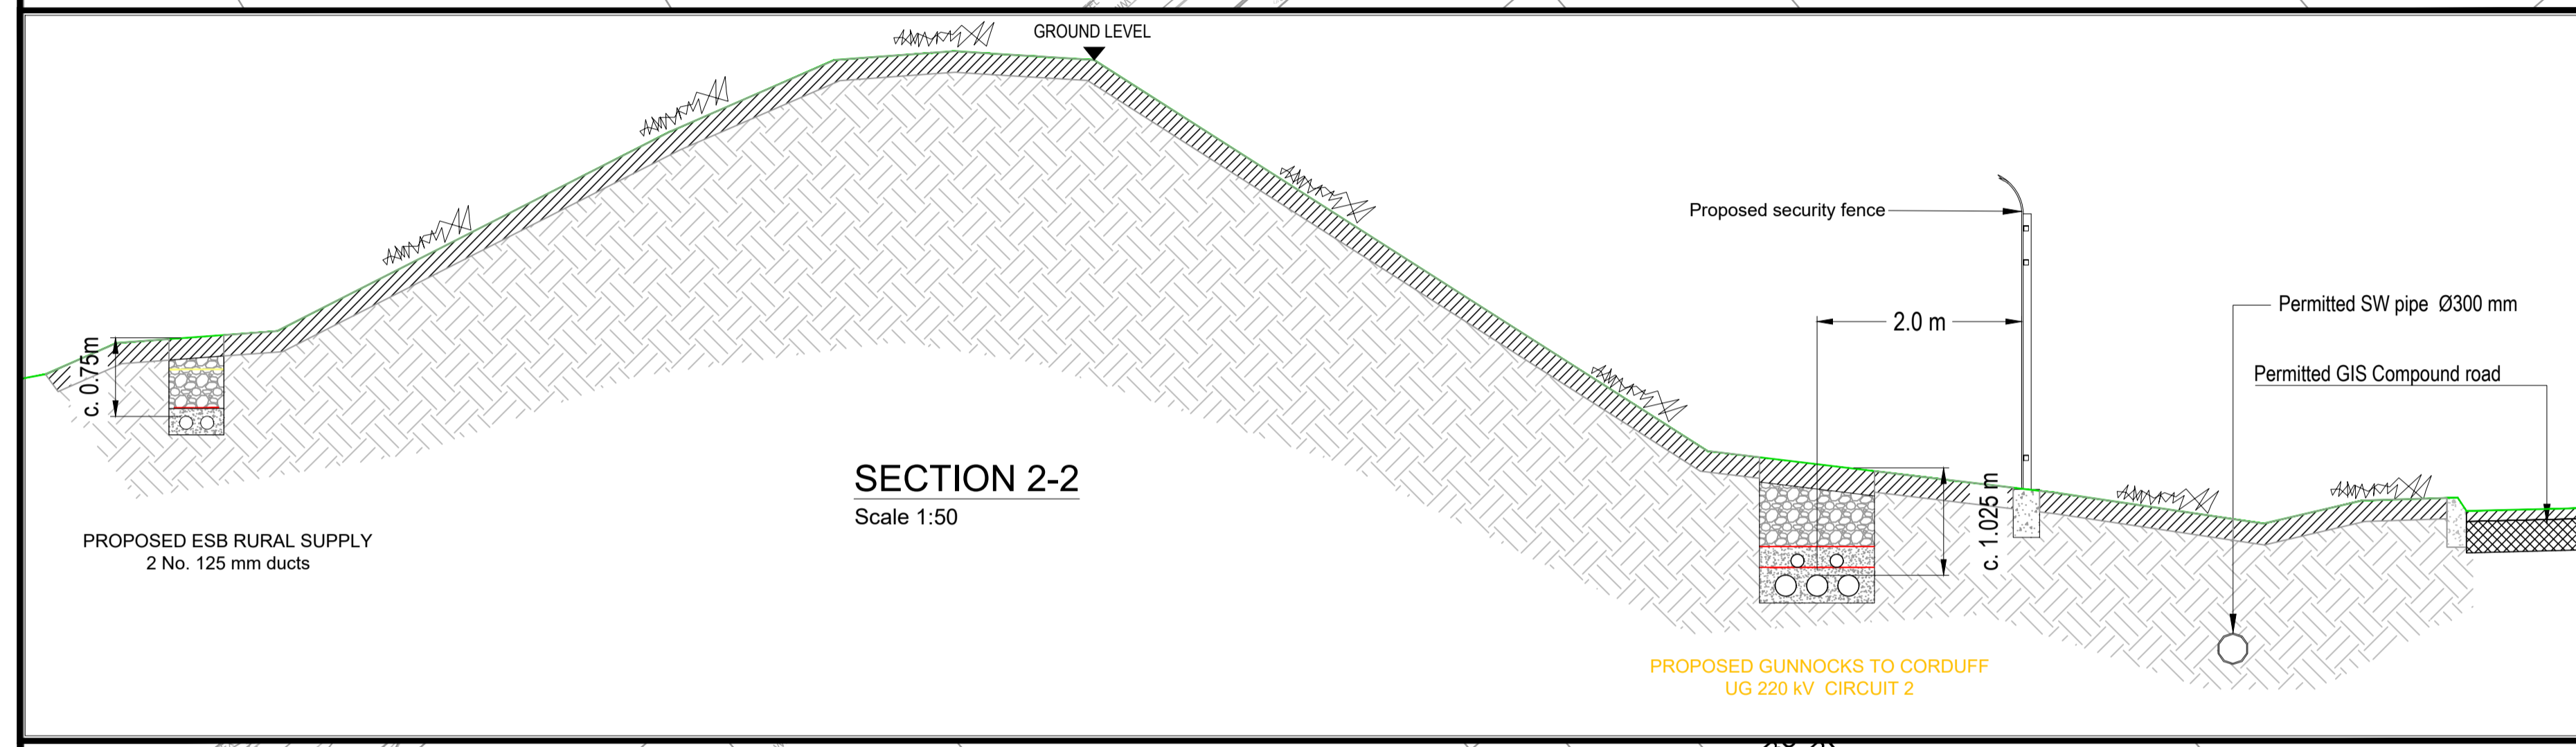

SECTION 2-2
Scale 1:50

LEGEND:

- APPLICATION SITE BOUNDARY
- LANDS IN APPLICANT'S CONTROL
- PROPOSED BUILDING DEVELOPMENT
- PROPOSED BUILDING DEVELOPMENT (Subject to concurrent planning application)
- 220 kV GRID ROUTE:
 - PROPOSED 220 kV UG CIRCUIT 1 GUNNOCKS TO WOODLAND
 - PROPOSED 220 kV UG CIRCUIT 2 GUNNOCKS TO CORDUFF
 - PROPOSED 8m JOINT BAYS
- GROUND LEVEL
- PROPOSED SUBSTATION AND 220 kV GRID SERVICES
- PROPOSED FS NETWORK
- PROPOSED WATERMAIN
- PROPOSED SW NETWORK
- PROPOSED SW CONNECTIONS
- PROPOSED ESB RURAL SUPPLY
 - 2No. 125mm
 - 1No. 125mm
- PROPOSED ESB OHL
- PROPOSED EARTHING DUCTING
- PROPOSED DATA CENTRE SERVICES (Subject to Concurrent Planning Application)
- PROPOSED SURFACE WATER
- PROPOSED FOUL
- PROPOSED FOUL RISING MAIN
- PROPOSED FIREMAIN
- PROPOSED WATERMAIN

P02	ISSUE FOR PLANNING	ZS	CD	30/07/2020
P01	DRAFT FOR PLANNING	ZS	CD	17/07/2020
Rev	Description	Drawn	Checked	Date

Clifton Scannell Emerson Associates Limited
Consulting Engineers,
Seaforth Lodge,
Castledawson Avenue,
Blackrock, Co. Dublin,
Ireland, A94 P768
T. +353 1 288 5006
F. +353 1 283 3466
E. info@csea.ie
W. www.csea.ie

Client: **ENGINE NODE**

Project: **ENGINE NODE 220 KV SUBSTATION AND GRID CONNECTION**

Dwg. Title: **PROPOSED 220 KV ROUTE LAYOUT PLAN & SECTION SH 2 OF 13**

Drawn By: PH Date: 23-04-2020

Checked By: CD Scale: 1:500 @ A1

Project Code: Originator: Zone/Phase: Level: Type: Role: Dwg. No.

A1045 - CSE - HEL - XX - DR - C - 2012

S2 FOR INFORMATION

P02 PLANNING