


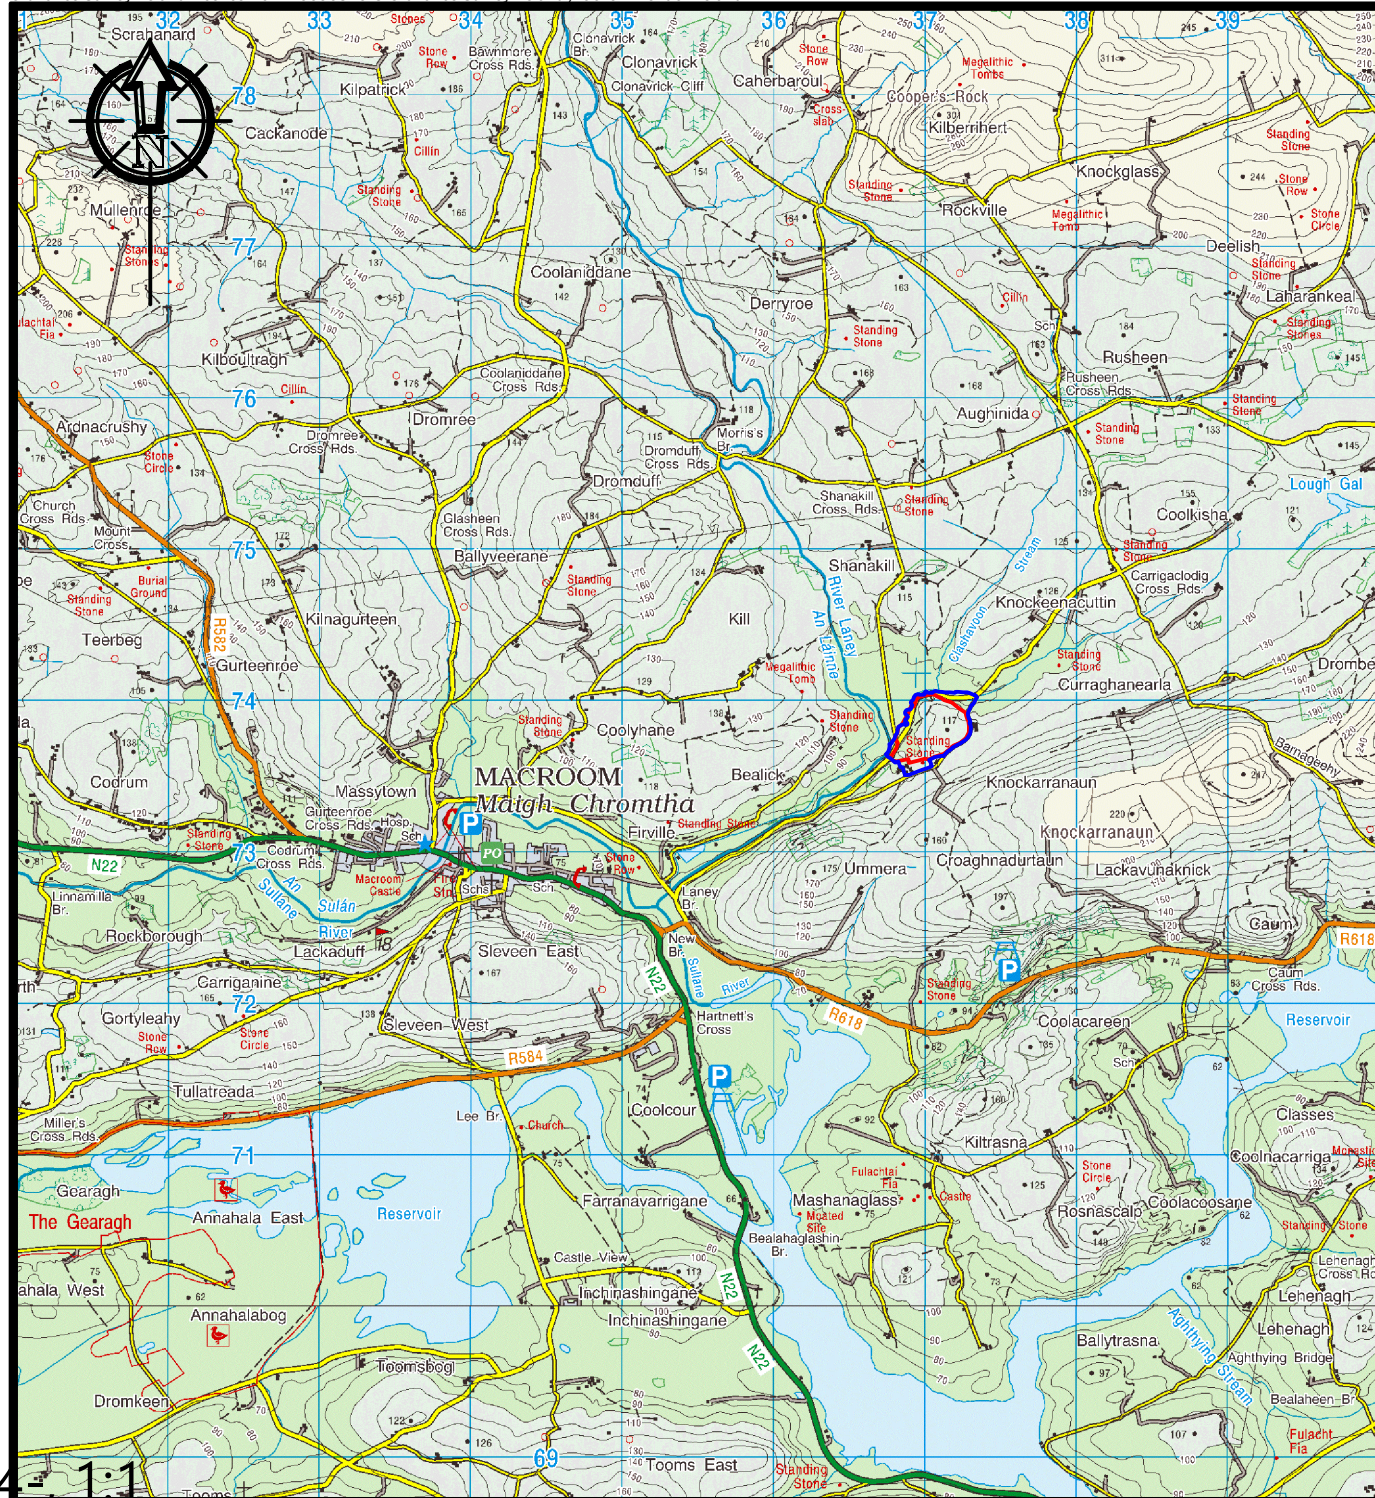

NOT FOR CONSTRUCTION UNLESS SPECIFICALLY STATED OTHERWISE

1. No part of this document may be reproduced or transmitted in any form or stored in any retrieval system of any nature without the written permission of KEOHANE GEOLOGICAL & ENVIRONMENTAL CONSULTANCY as copyright holder except as agreed for use on the project for which the document was originally issued.
2. Do not scale.
3. Use figured dimensions only.
4. If in doubt - Ask!
5. Ordnance Survey Ireland Licence No. AR0090320 © Ordnance Survey Ireland / Government of Ireland Where Applicable.

LEGEND

Section 37L Further
Development Application

Land Ownership Boundary

UMMERA GRAVEL PIT
DRIMOLEAGUE CONCRETE WORKS Ltd.

SITE LOCATION MAP

OSI Discovery Sheet No.79 & 80

KEOHANE GEOLOGICAL & ENVIRONMENTAL CONSULTANCY

IVY HOUSE, CLASH, CARRIGROHANE, COUNTY CORK. - M:086-8289167 P:021-4876421 E:dankeohaneivyclash@hotmail.com


Scales
1:50000 @ A4-

Date
3-Sep-20

Dwg. No.

Drawing No.1

Revision Section 37L Further Development Application

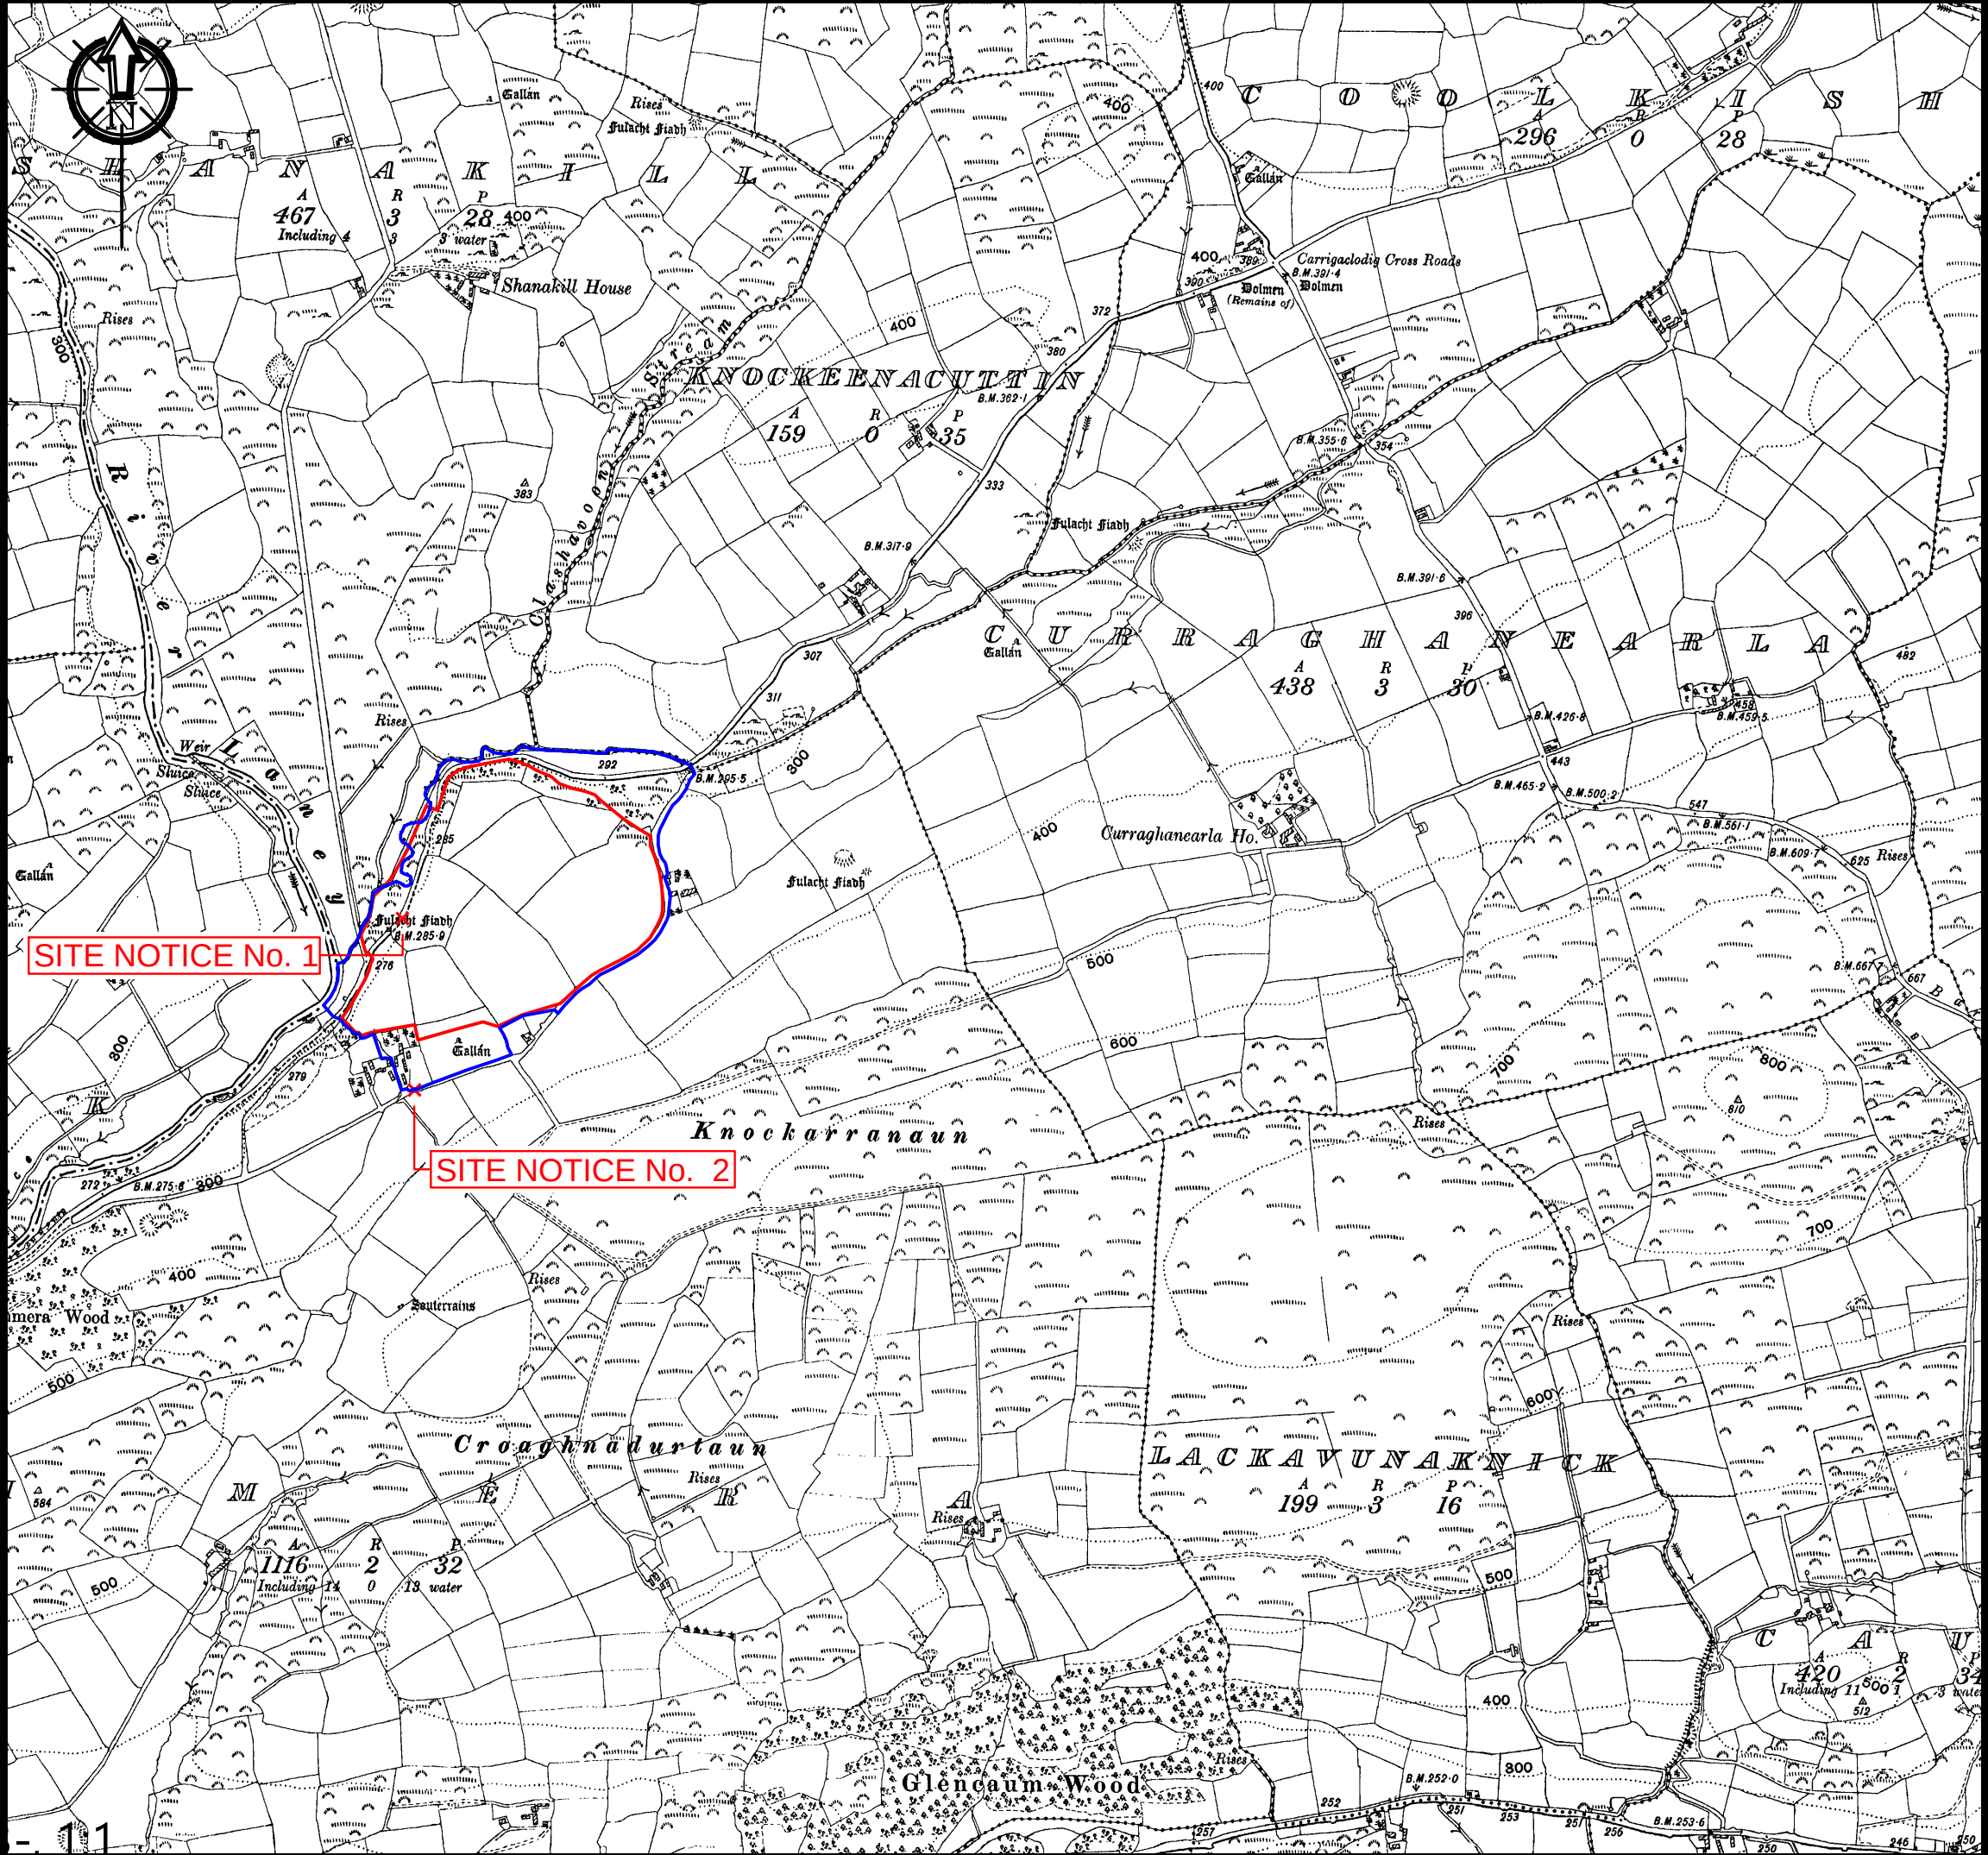

NOT FOR CONSTRUCTION UNLESS SPECIFICALLY STATED OTHERWISE

1. No part of this document may be reproduced or transmitted in any form or stored in any retrieval system of any nature without the written permission of KEOHANE GEOLOGICAL & ENVIRONMENTAL CONSULTANCY as copyright holder except as agreed for use on the project for which the document was originally issued.
2. Do not scale.
3. Use figured dimensions only.
4. If in doubt - Ask!
5. Ordnance Survey Ireland Licence No. AR0090320 © Ordnance Survey Ireland / Government of Ireland Where Applicable.

LEGEND

Section 37L Further Development Application —

Land Ownership Boundary —


UMMERA GRAVEL PIT
DRIMOLEAGUE CONCRETE WORKS Ltd.

1:10,560 SITE LOCATION MAP

OSI Cork 6 inch Sheet No. 70

KEOHANE GEOLOGICAL & ENVIRONMENTAL CONSULTANCY
IVY HOUSE, CLASH, CARRIGROHANE, COUNTY CORK. - M:086-8289167 P:021-4876421 E:dankeohaneivyclash@hotmail.com

Scales 1:10560 @ A3-	Dwg. No. Drawing No.2
Date 3-Sep-20	Revision Section 37L Further Development Application

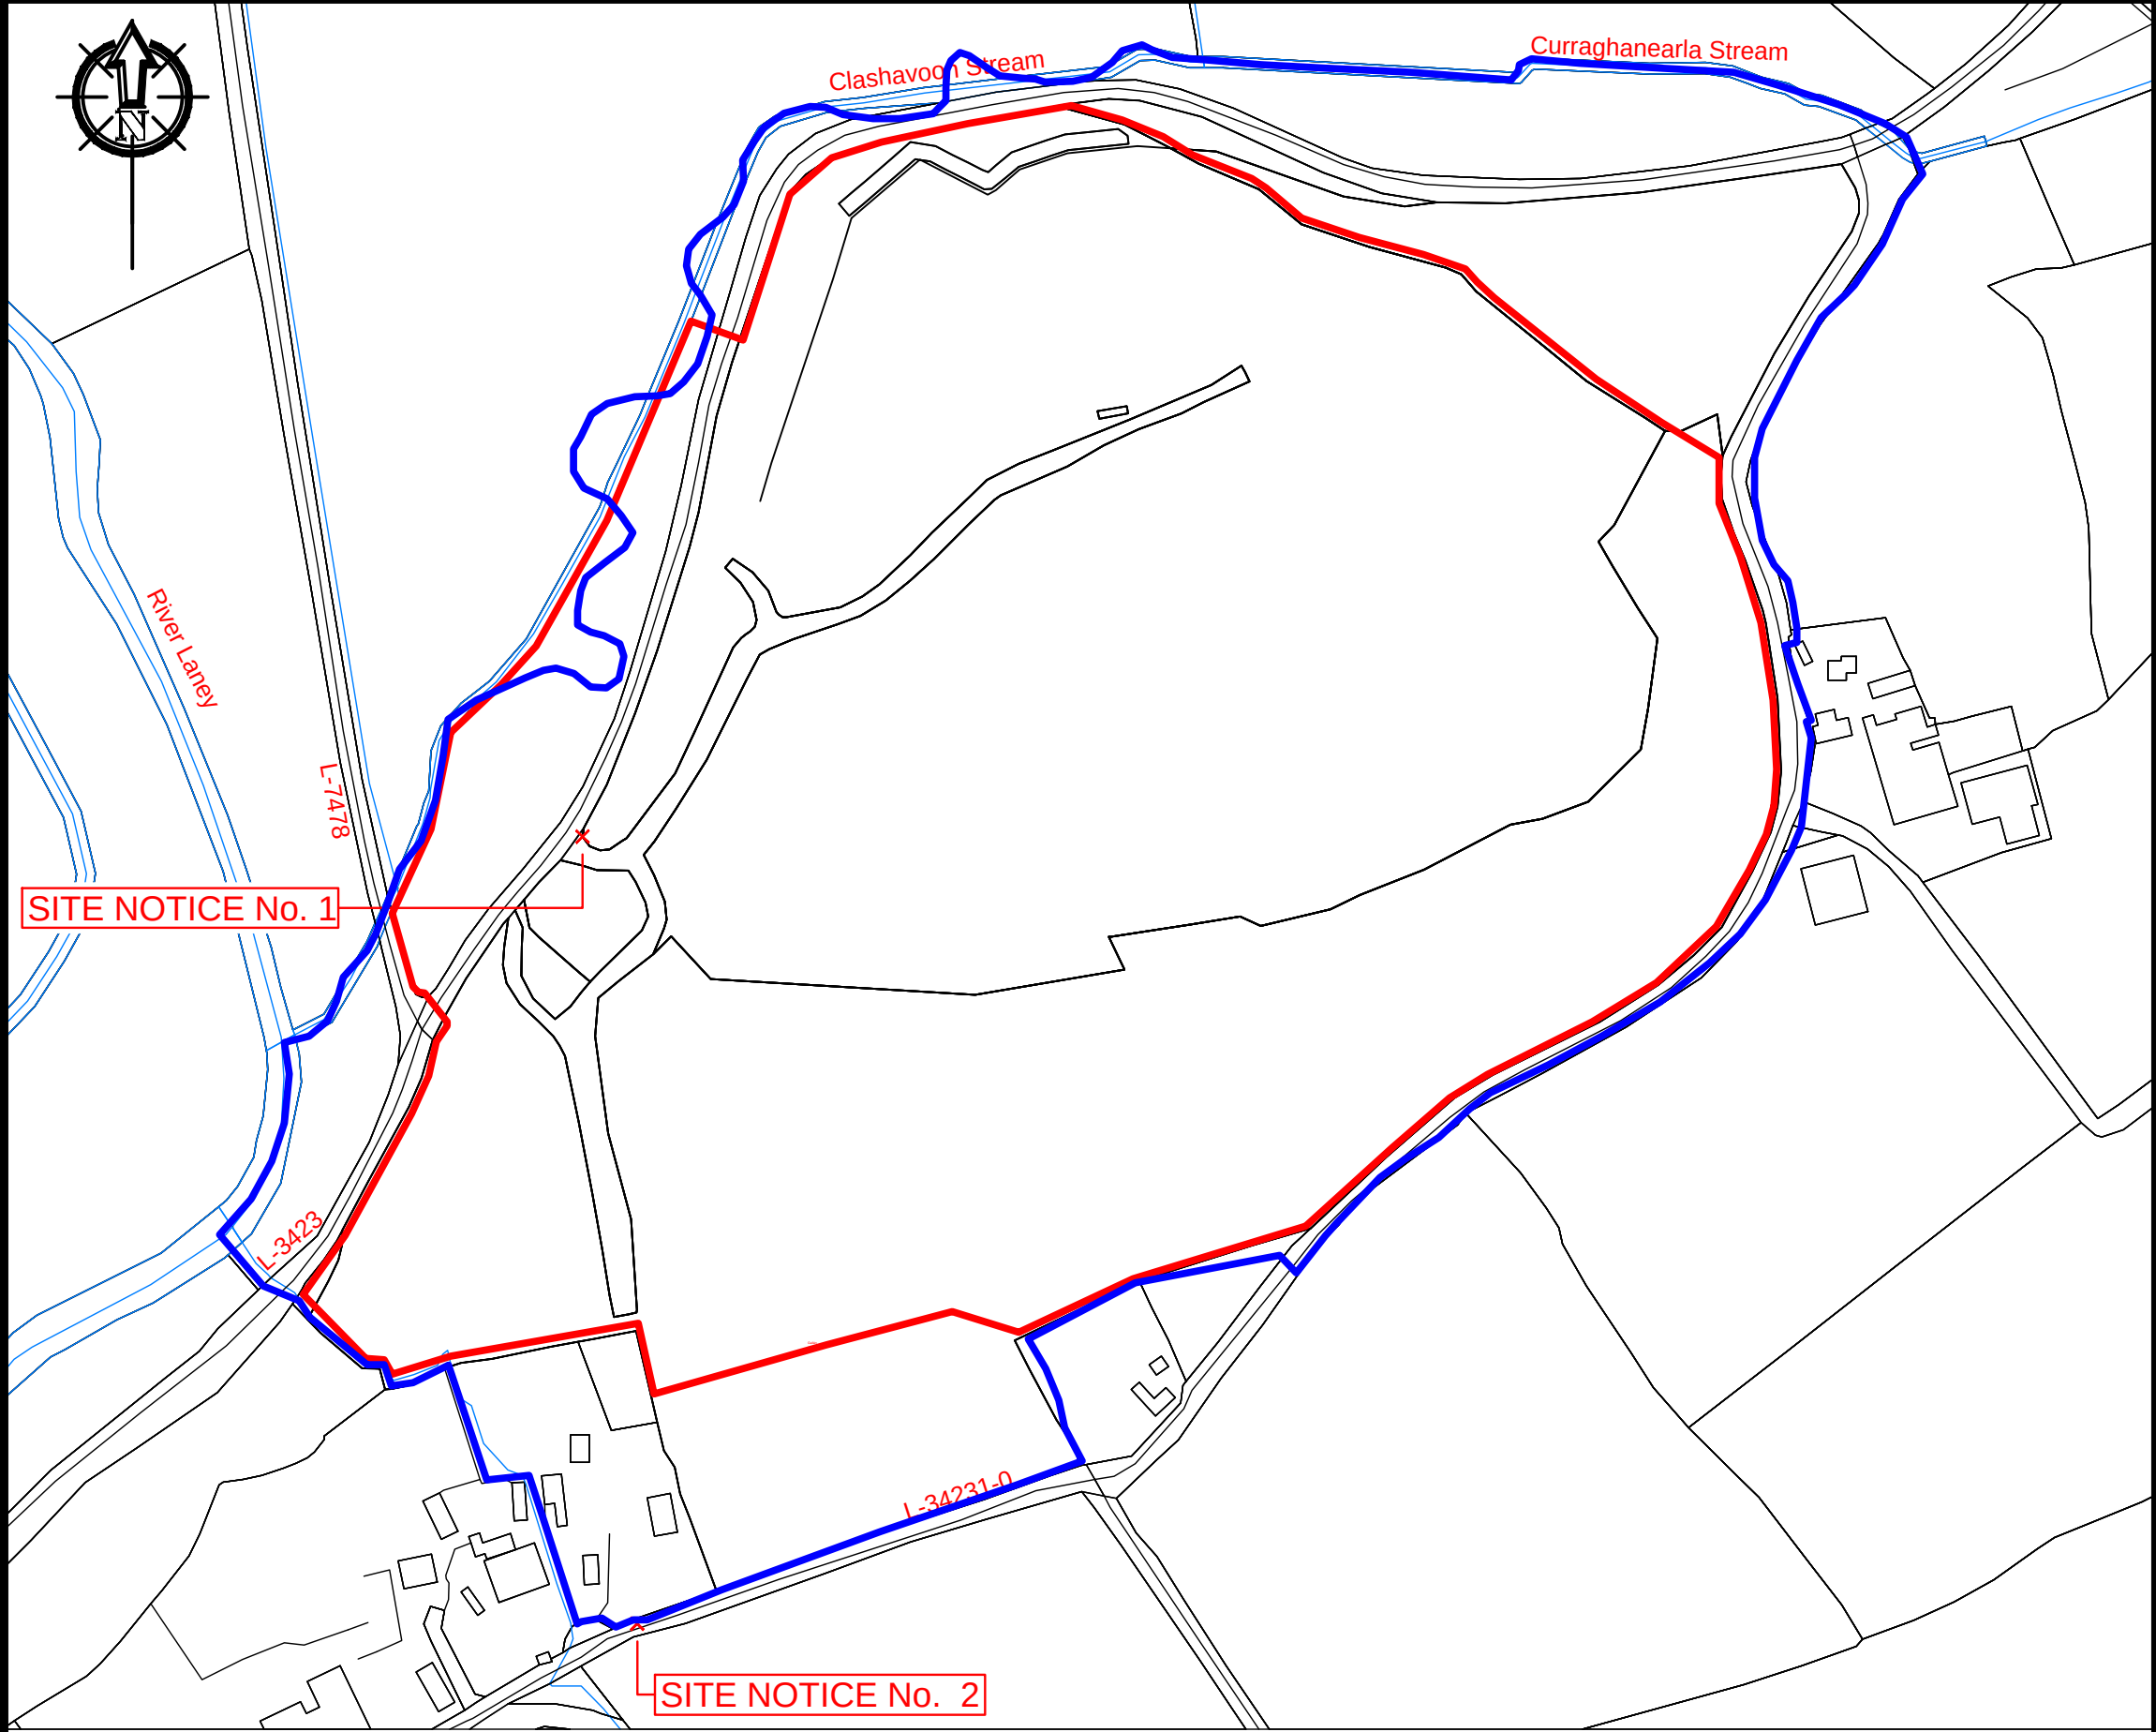

NOT FOR CONSTRUCTION UNLESS SPECIFICALLY STATED OTHERWISE

1. No part of this document may be reproduced or transmitted in any form or stored in any retrieval system of any nature without the written permission of KEOHANE GEOLOGICAL & ENVIRONMENTAL CONSULTANCY as copyright holder except as agreed for use on the project for which the document was originally issued.
2. Do not scale.
3. Use figured dimensions only.
4. If in doubt - Ask!
5. Ordnance Survey Ireland Licence No. AR0090320 © Ordnance Survey Ireland / Government of Ireland Where Applicable.

LEGEND

Section 37L Further Development Application —————

Land Ownership Boundary —————


UMMERA GRAVEL PIT
DRIMOLEAGUE CONCRETE WORKS Ltd.

1:10,560 SITE LOCATION MAP

OSI Sheet 6330

KEOHANE GEOLOGICAL & ENVIRONMENTAL CONSULTANCY
IVY HOUSE, CLASH, CARRIGROHANE, COUNTY CORK. - M:086-8289167 P:021-4876421 E:dankeohaneivyclash@hotmail.com

Scales 1:2500 @ A3-	Dwg. No. Drawing No.3
Date 3-Sep-20	Revision Section 37L Further Development Application

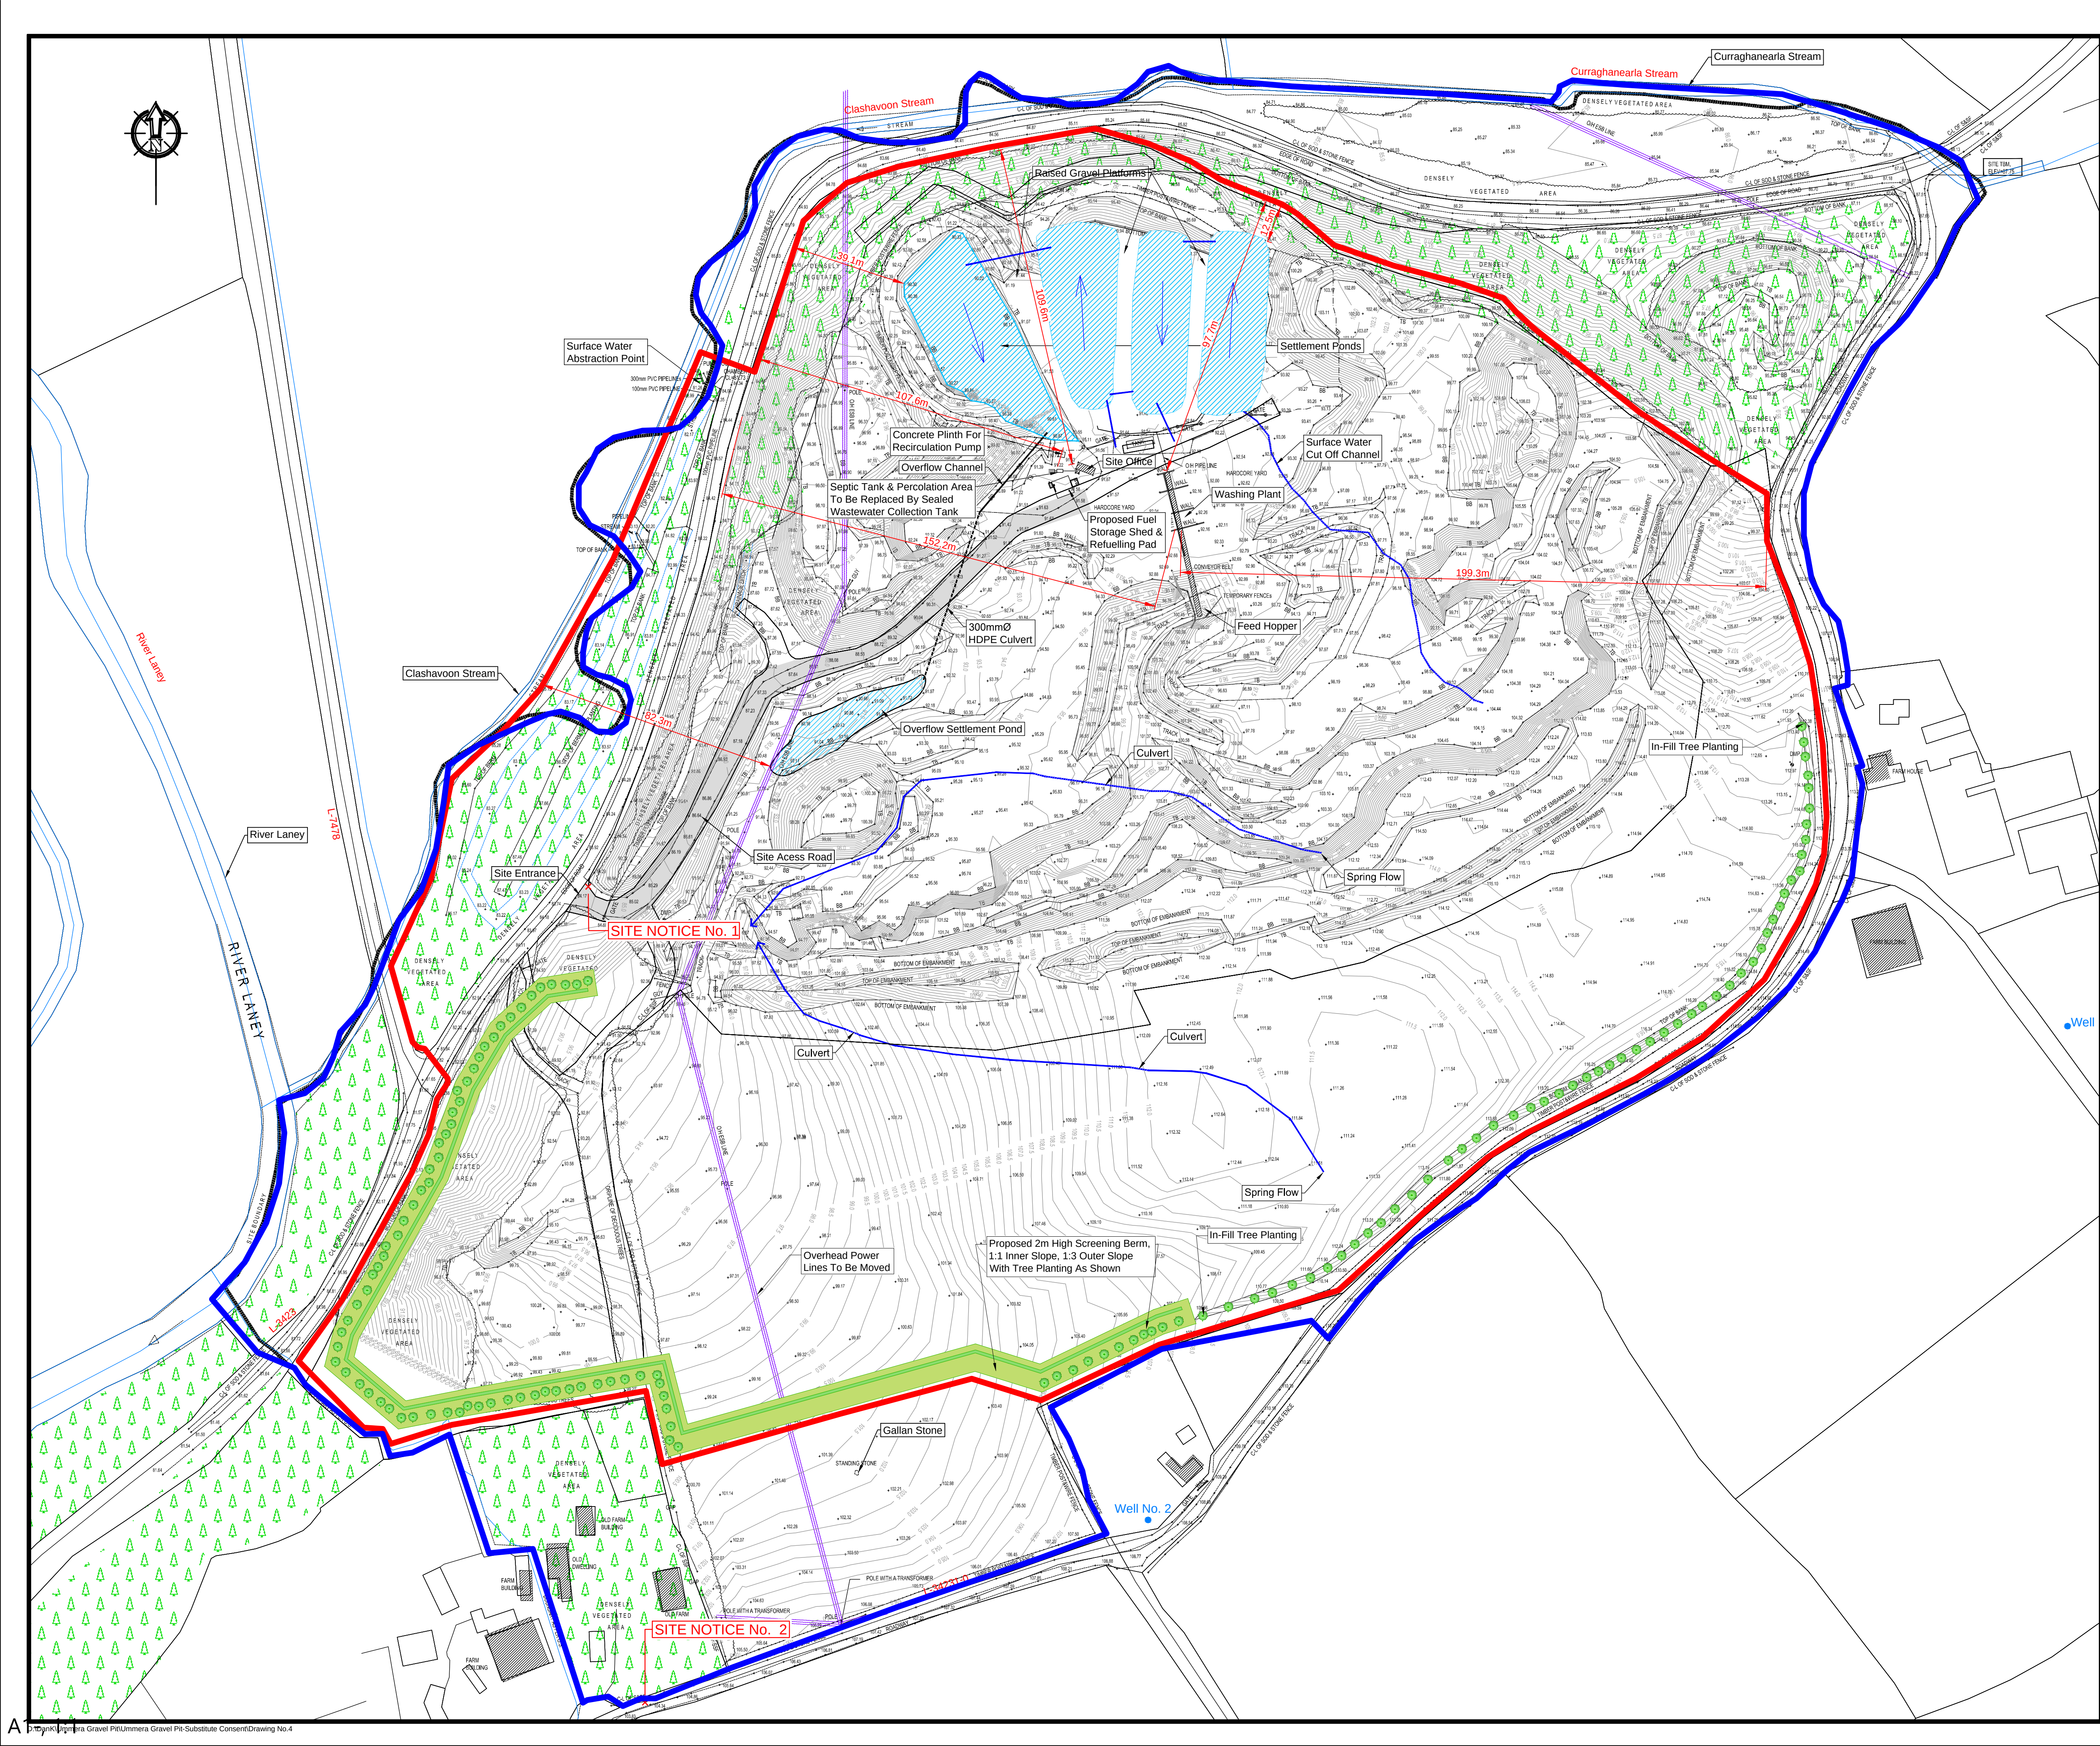

NOT FOR CONSTRUCTION UNLESS SPECIFICALLY STATED OTHERWISE

- No part of this document may be reproduced or transmitted in any form or stored in any retrieval system of any nature without the written permission of KEOHANE GEOLOGICAL & ENVIRONMENTAL CONSULTANCY as copyright holder except as agreed for use on the project for which the document was originally issued. Do not scale.
- Do not scale.
- Use figured dimensions only.
- If in doubt - Ask!
- Ordnance Survey Ireland Licence No. AR0090320 © Ordnance Survey Ireland / Government of Ireland Where Applicable.

LEGEND

- Section 37L Further Development Application —
- Land Ownership Boundary —


Rev	Description	Date
1	Section 37L Further Development Application	1-Sep-20

Client	DRIMOLEAGUE CONCRETE WORKS Ltd.		
Project	UMMERRA GRAVEL PIT		
Issue	Section 37L Further Development Application		
Title	1:1000 SITE LAYOUT PLAN		
Scales	1:1000 A1-Printed Page Size		
Prepared By	Checked	Date	
DK	DK	4-Sep-20	


Dwg. No.	Drawing No.4
----------	--------------

KEOHANE GEOLOGICAL & ENVIRONMENTAL CONSULTANCY
IVY HOUSE,
CLASH,
CARRIGROHANE,
COUNTY CORK.


Mobile 086-8289167
Phone 021-4876421
Email dkck@eircom.net

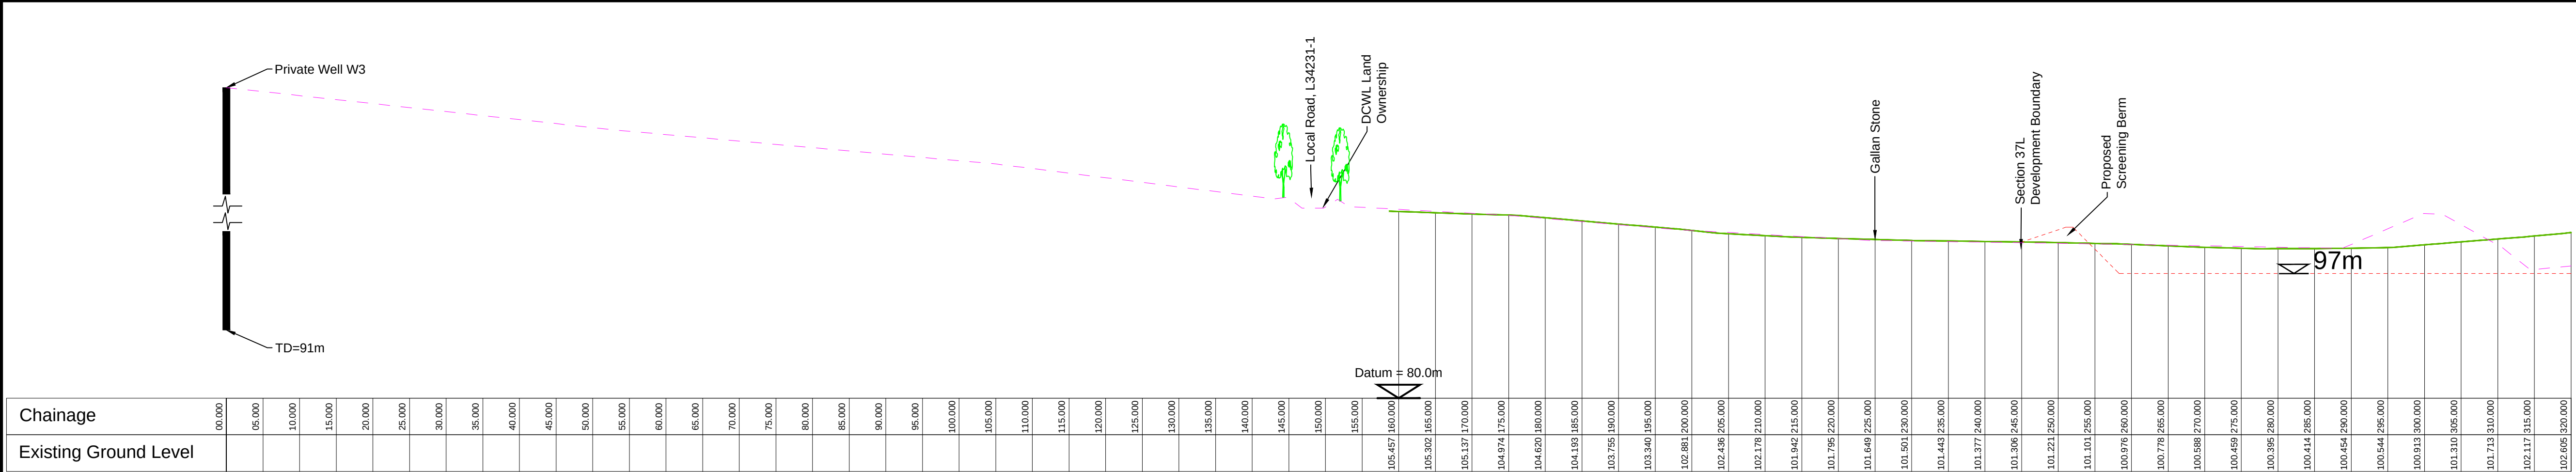


SECTION A From 0.00 to 320.00

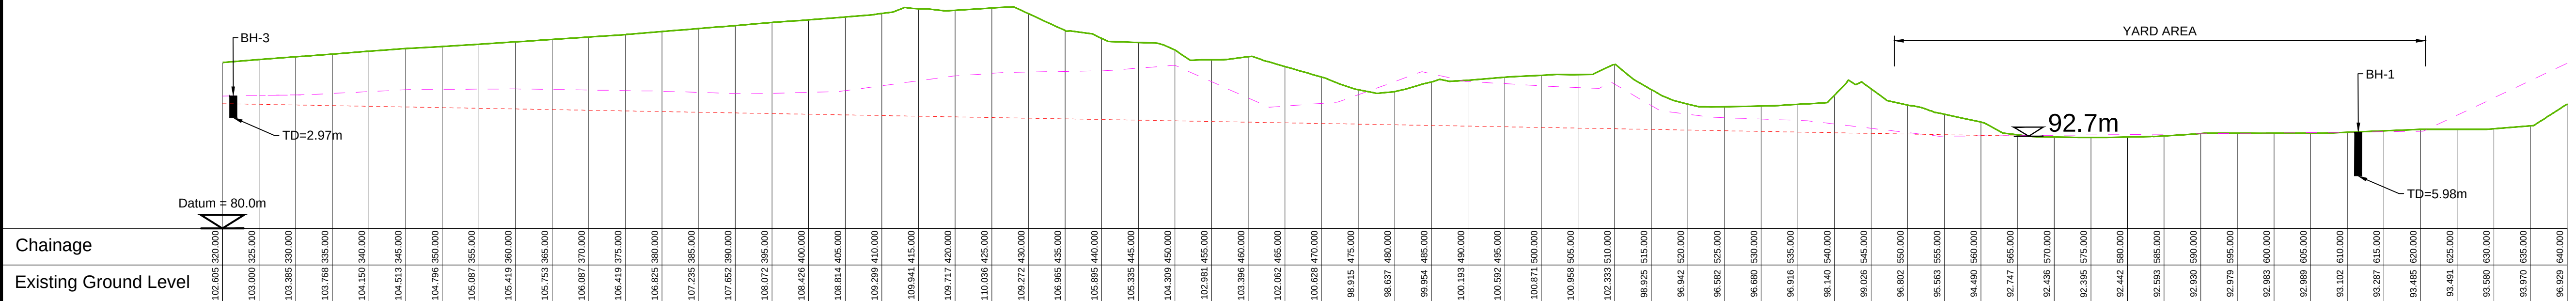


SECTION A From 320.00 to 640.00

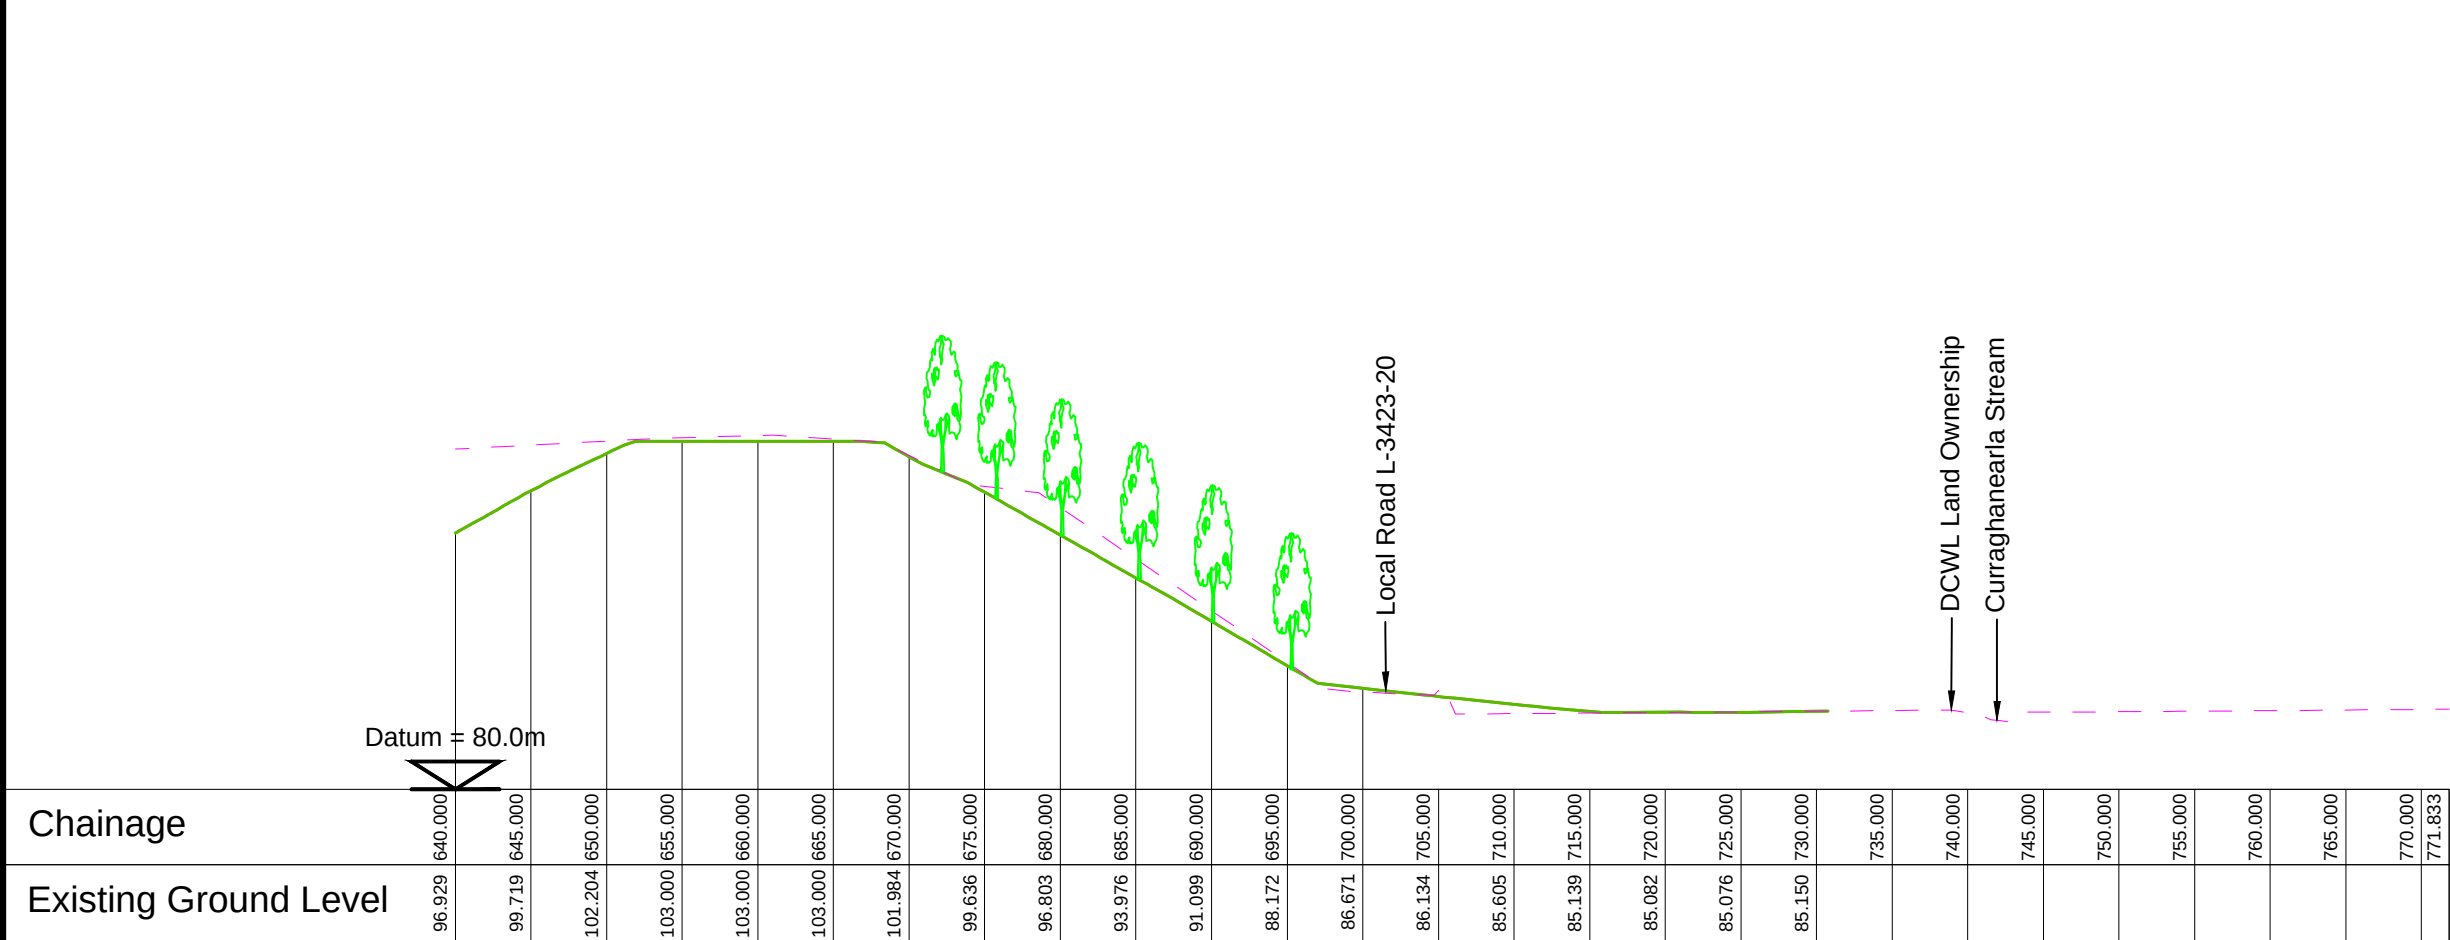


SECTION A From 640.00 to 771.83

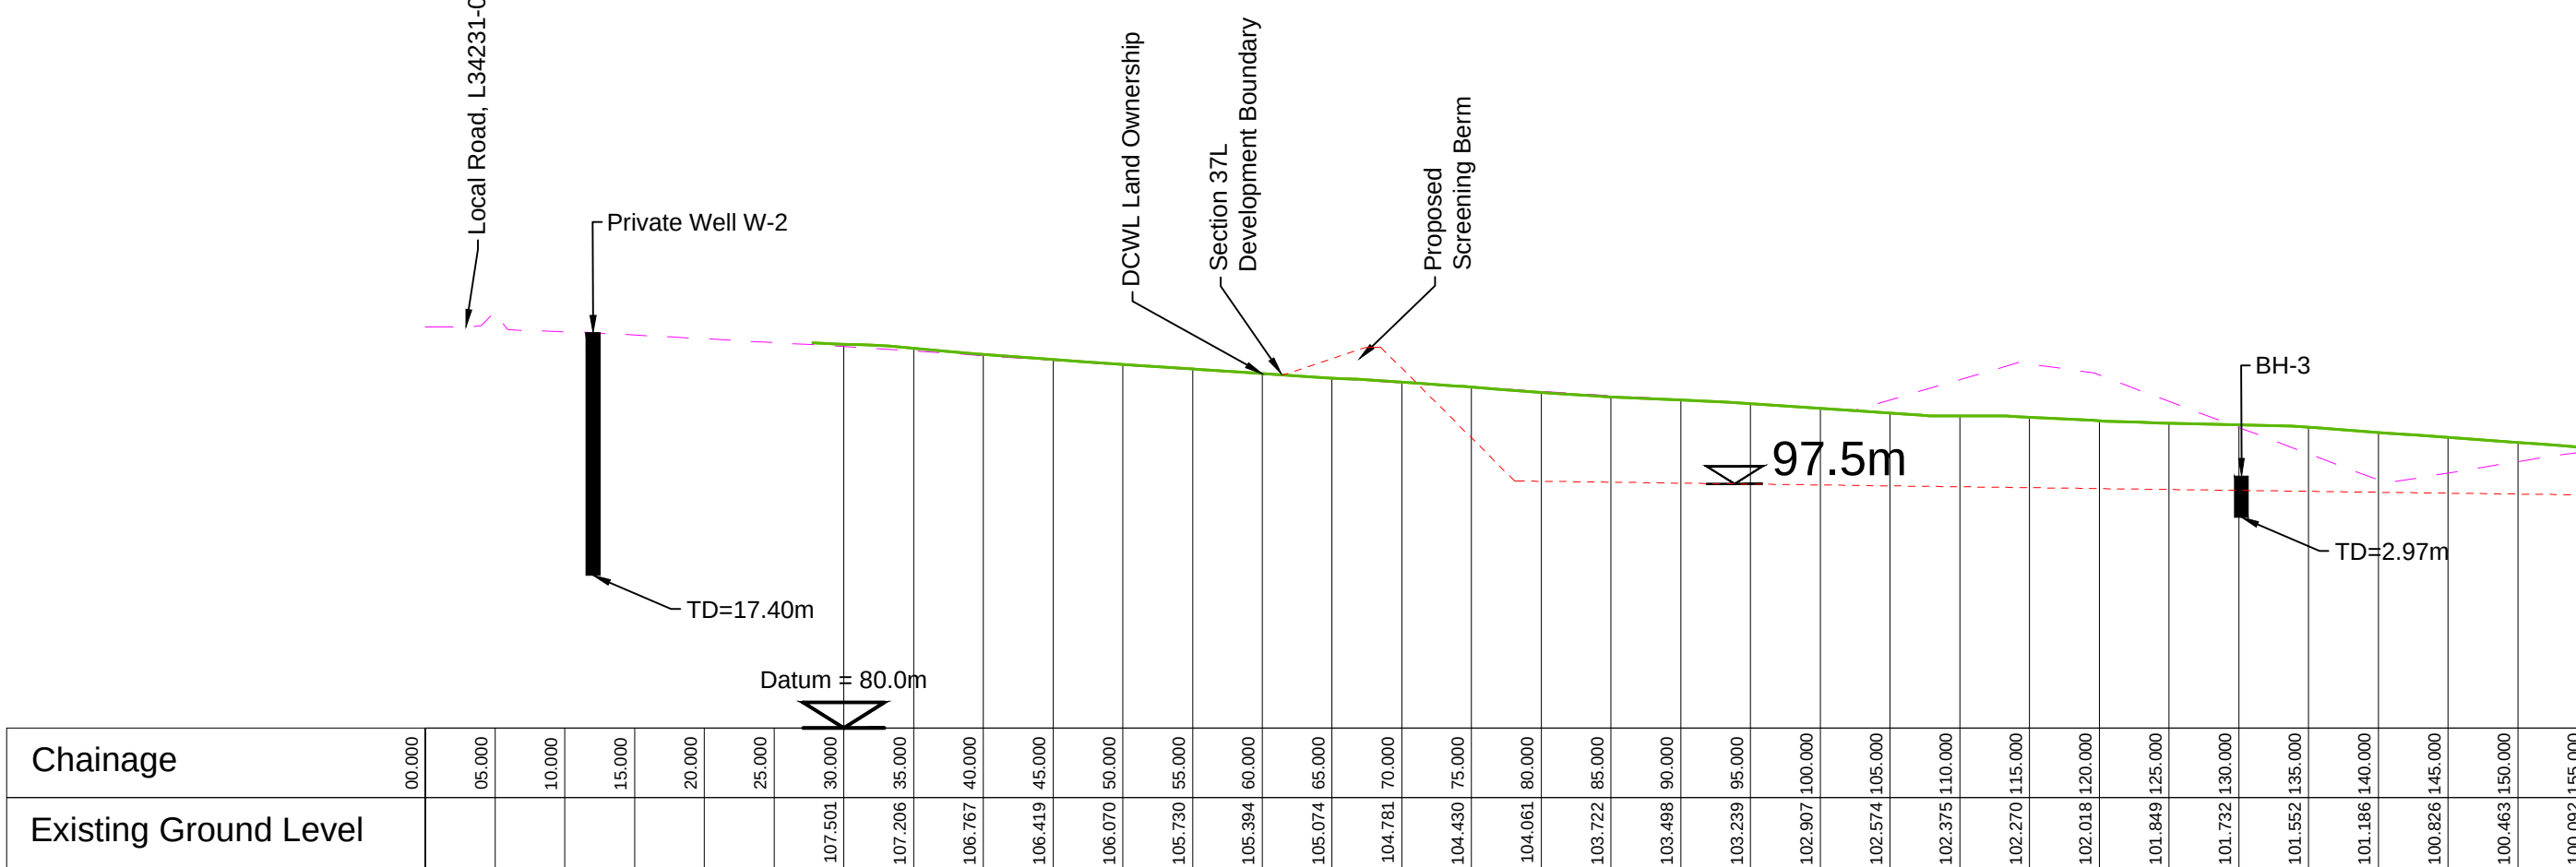

SECTION B From 0.00 to 155.00

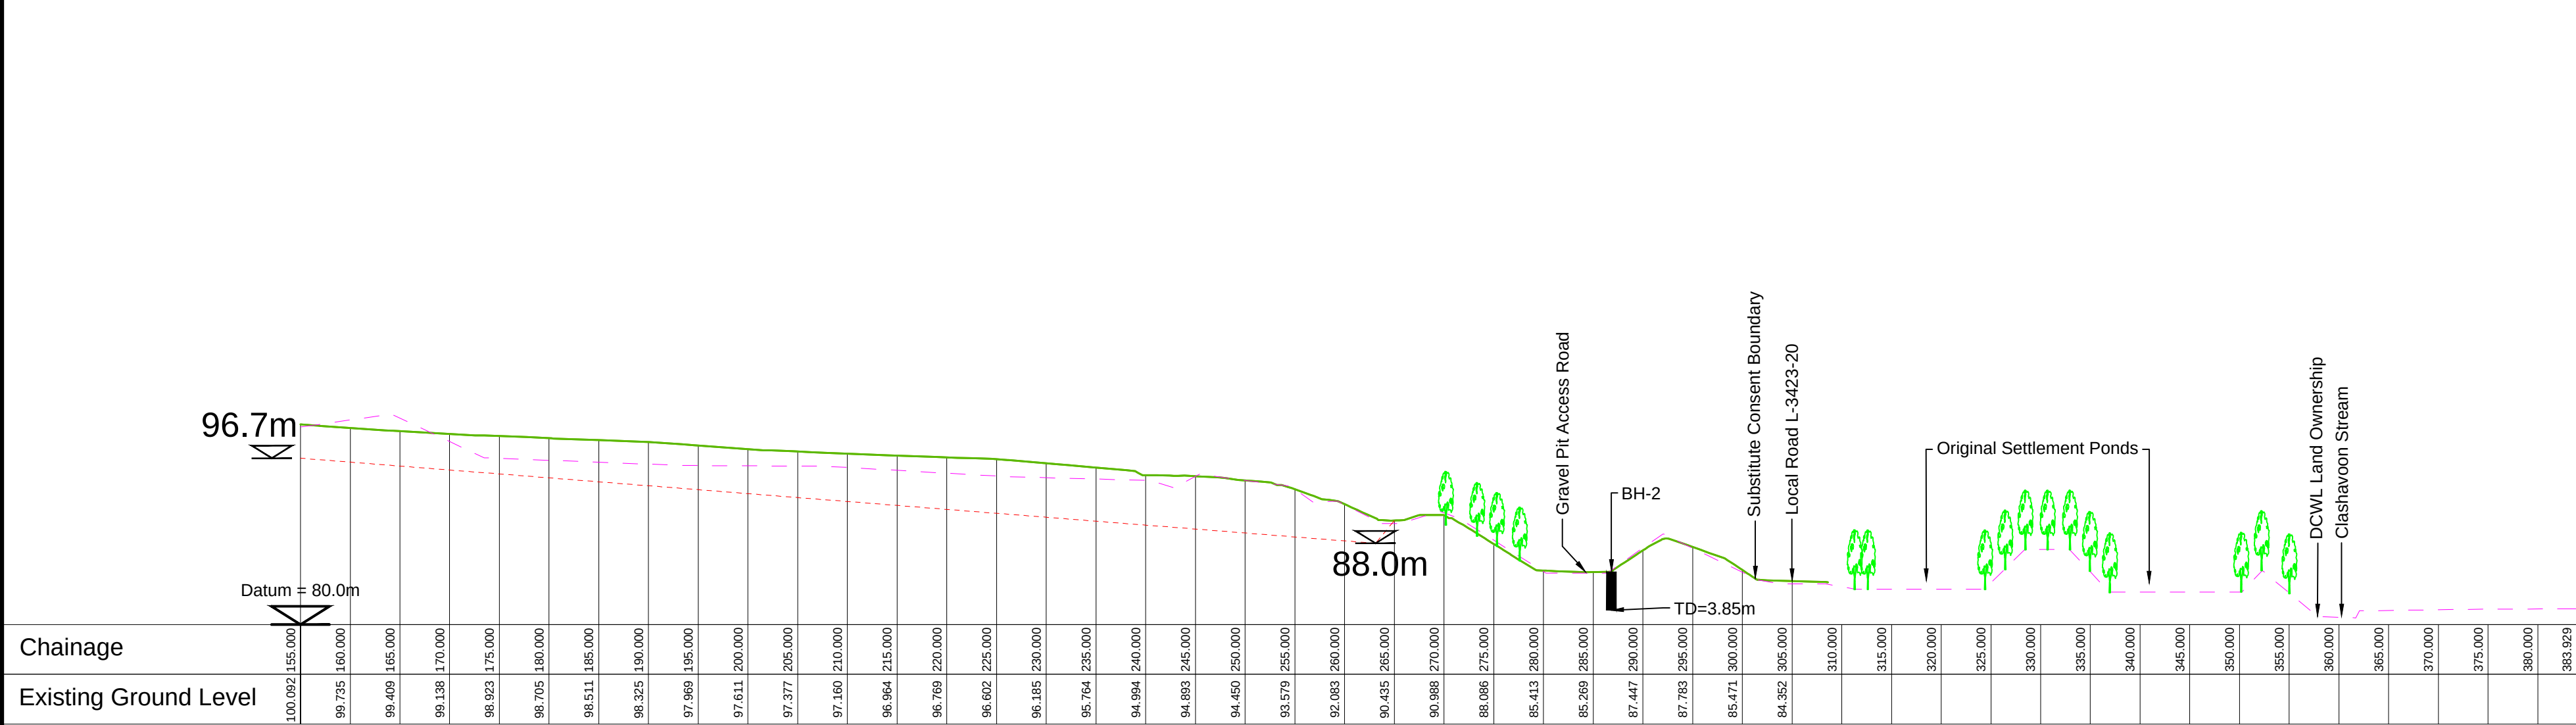

SECTION B From 155.00 to 383.93

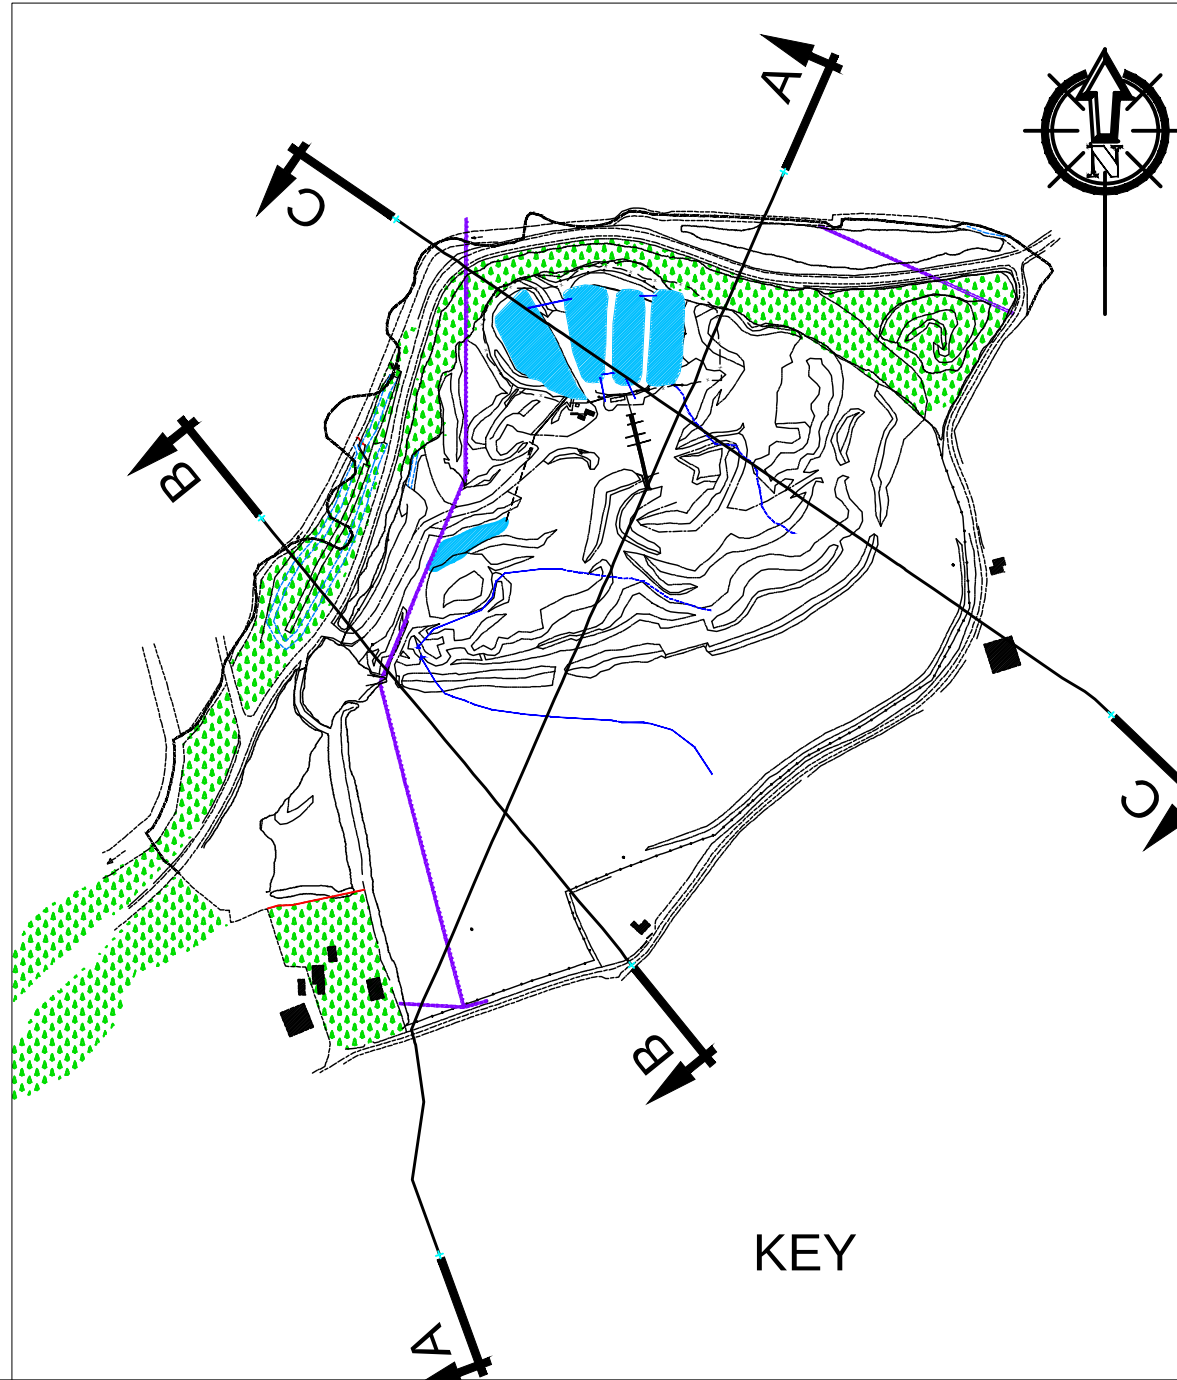

NOT FOR CONSTRUCTION UNLESS SPECIFICALLY STATED OTHERWISE

- No part of this document may be reproduced or transmitted in any form or stored in any retrieval system of any nature without the written permission of KEOHANE GEOLOGICAL & ENVIRONMENTAL CONSULTANCY as copyright holder except as agreed for use on the project for which the document was originally issued.
- Do not scale.
- Use figured dimensions only.
- If in doubt - Ask!
- Ordnance Survey Ireland Licence No. AR0090316 © Ordnance Survey Ireland / Government of Ireland Where Applicable.

Legend

- Groundline Recorded 2007
- Groundline Recorded 2020
- Proposed Extraction For Further Development


Rev	Description	Date
1	Section 37L Further Development Application	1-Sep-20

Client	DRIMOLEAGUE CONCRETE WORKS Ltd.		
Project	UMMERA GRAVEL PIT		
Issue	Section 37L Further Development Application		
Title	1:500 SITE CROSS SECTIONS		
Scales	1:500 A1-Printed Page Size		
Prepared By	Checked	Date	
DK	DK	1-Sep-20	


Dwg. No.
Drawing No.5-Sheet1

KEOHANE GEOLOGICAL & ENVIRONMENTAL CONSULTANCY
IVY HOUSE,
CLASH,
CARRIGROHANE,
COUNTY CORK.


Mobile 086-8289167
Phone 021-4876421
Email dkck@eircom.net

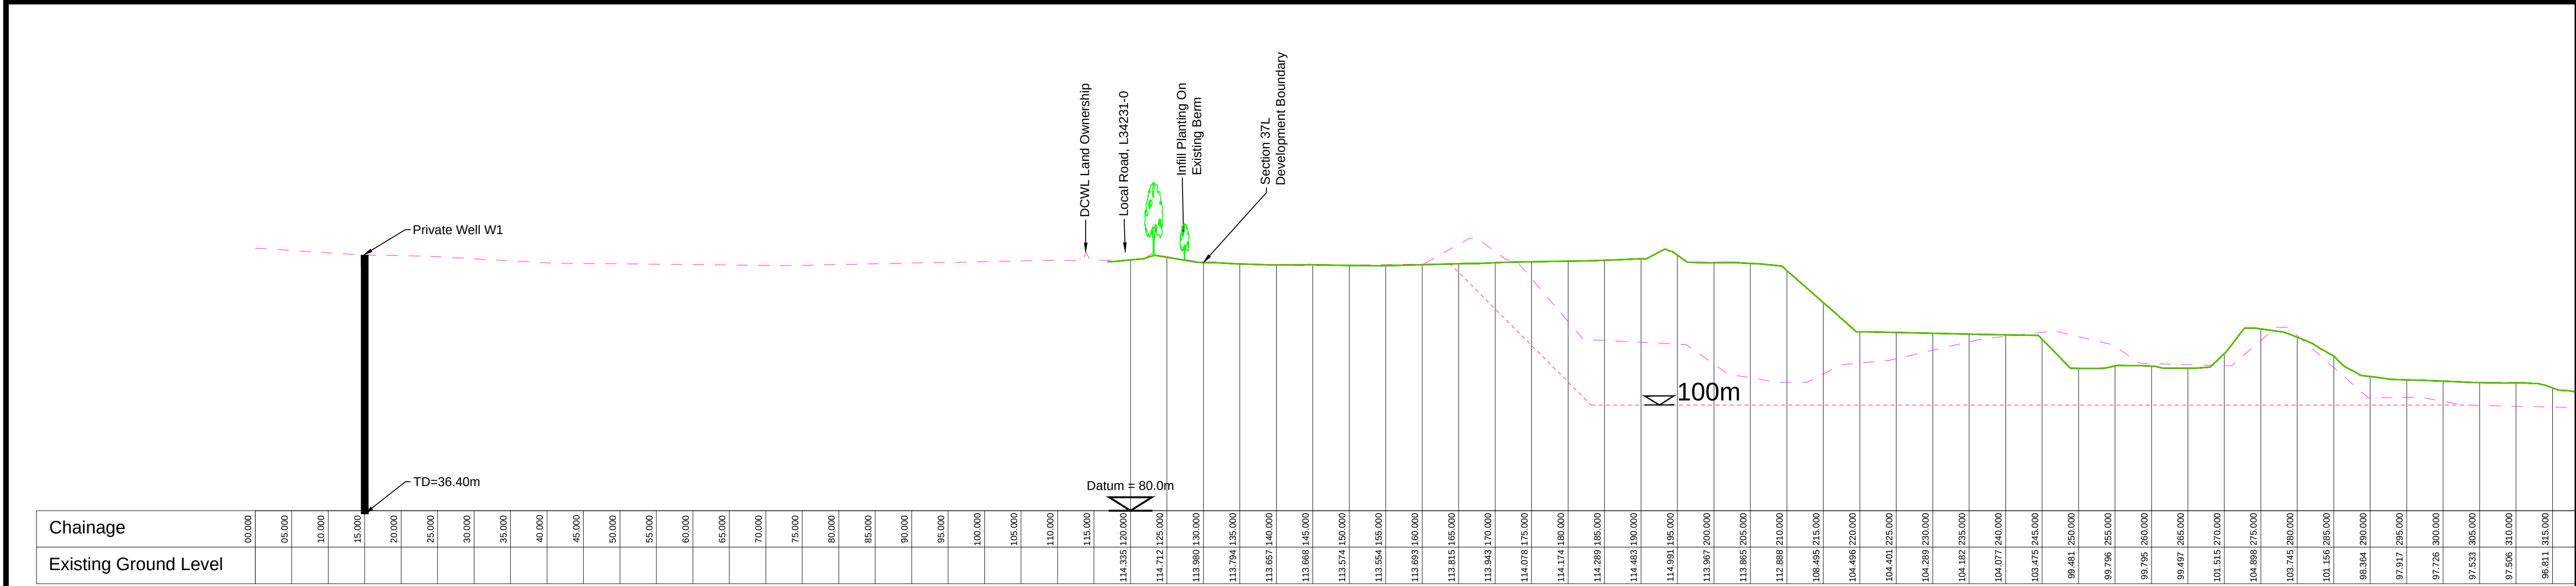

SECTION C From 0.00 to 320.00

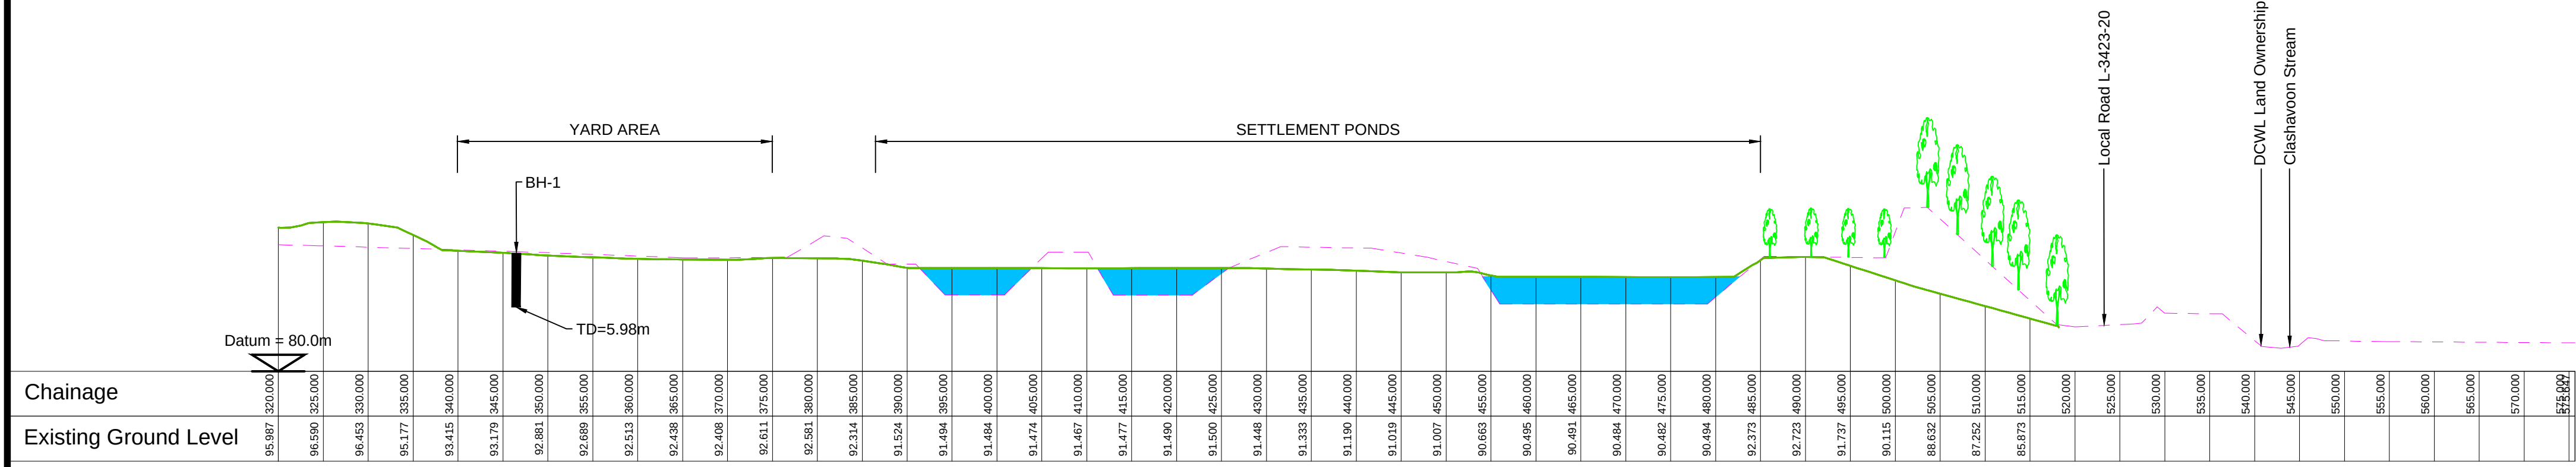

SECTION C From 320.00 to 575.65

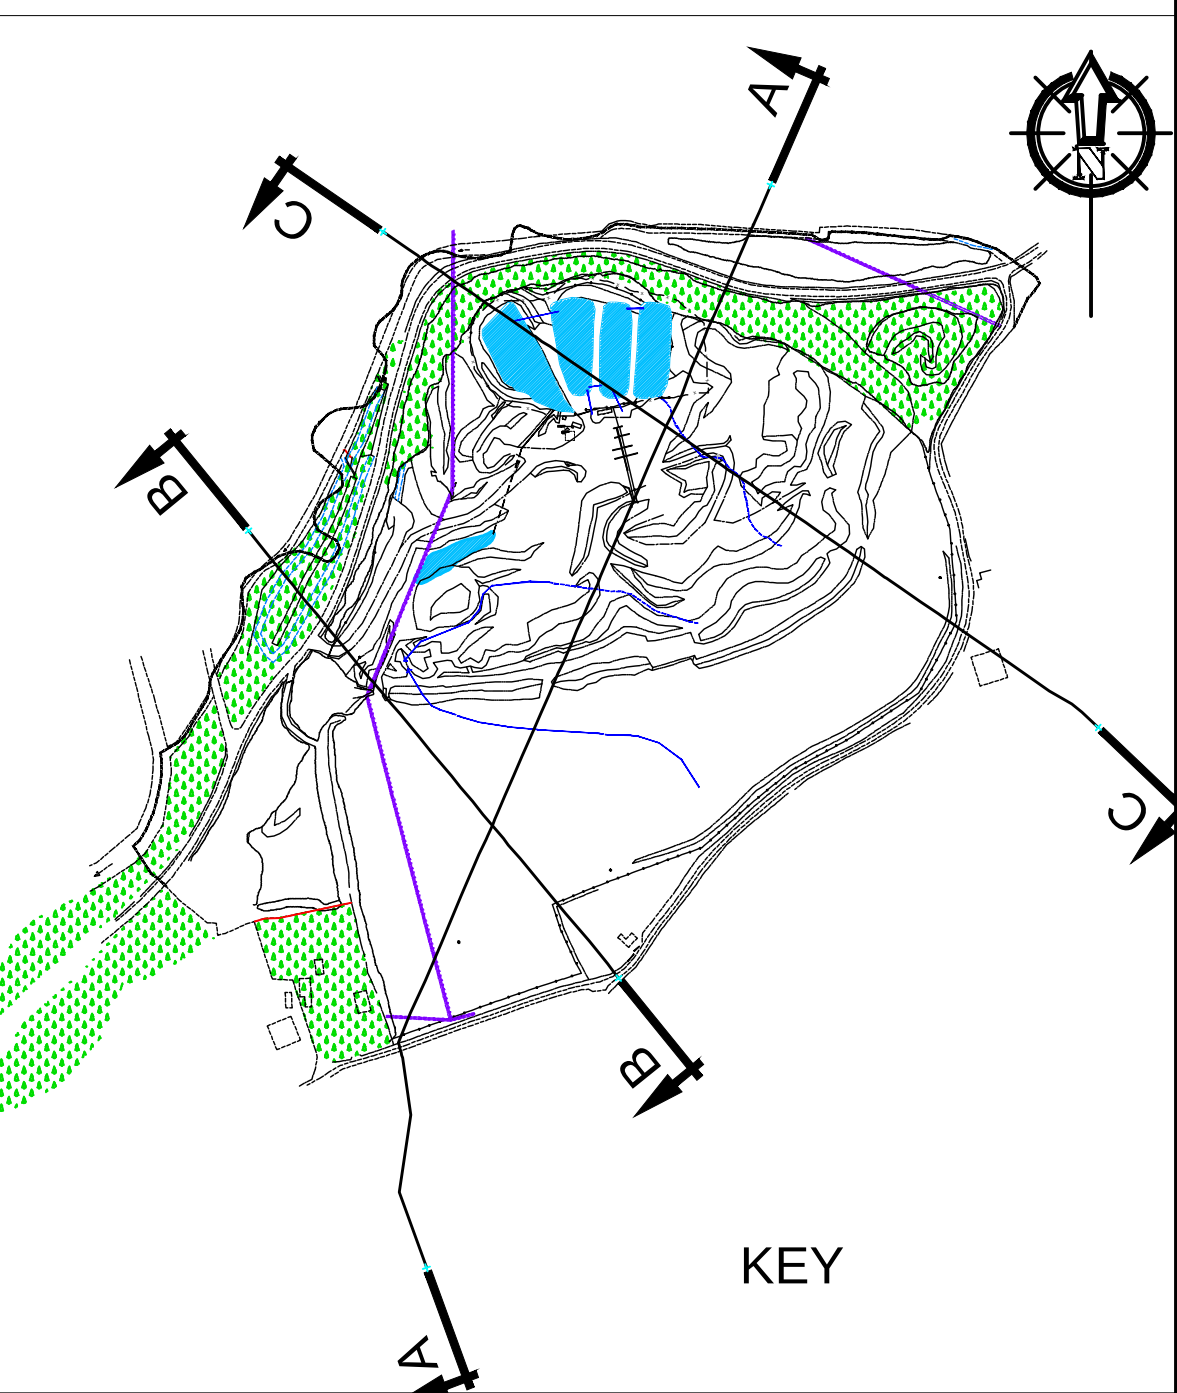

NOT FOR CONSTRUCTION UNLESS SPECIFICALLY STATED OTHERWISE

- No part of this document may be reproduced or transmitted in any form or stored in any retrieval system of any nature without the written permission of KEOHANE GEOLOGICAL & ENVIRONMENTAL CONSULTANCY as copyright holder except as agreed for use on the project for which the document was originally issued.
- Do not scale.
- Use figured dimensions only.
- If in doubt - Ask!
- Ordnance Survey Ireland Licence No. AR0090316 © Ordnance Survey Ireland / Government of Ireland Where Applicable.

Legend

Groundline Recorded 2007

Groundline Recorded 2020

Proposed Extraction For Further Development

Rev	Description	Date
1	Section 37L Further Development Application	1-Sep-20

Client

DRIMOLEAGUE CONCRETE WORKS Ltd.

Project

UMMERA GRAVEL PIT

Issue

Section 37L Further Development Application

Title

1:500 SITE CROSS SECTIONS

Scales

1:500
A1-Printed Page Size


Prepared By	Checked	Date
DK	DK	2-Sep-20

Dwg. No.


Drawing No.5-Sheet2

KEOHANE GEOLOGICAL & ENVIRONMENTAL CONSULTANCY
IVY HOUSE,
CLASH,
CARRIGROHANE,
COUNTY CORK.


Mobile 086-8289167
Phone 021-4876421
Email dkck@eircom.net

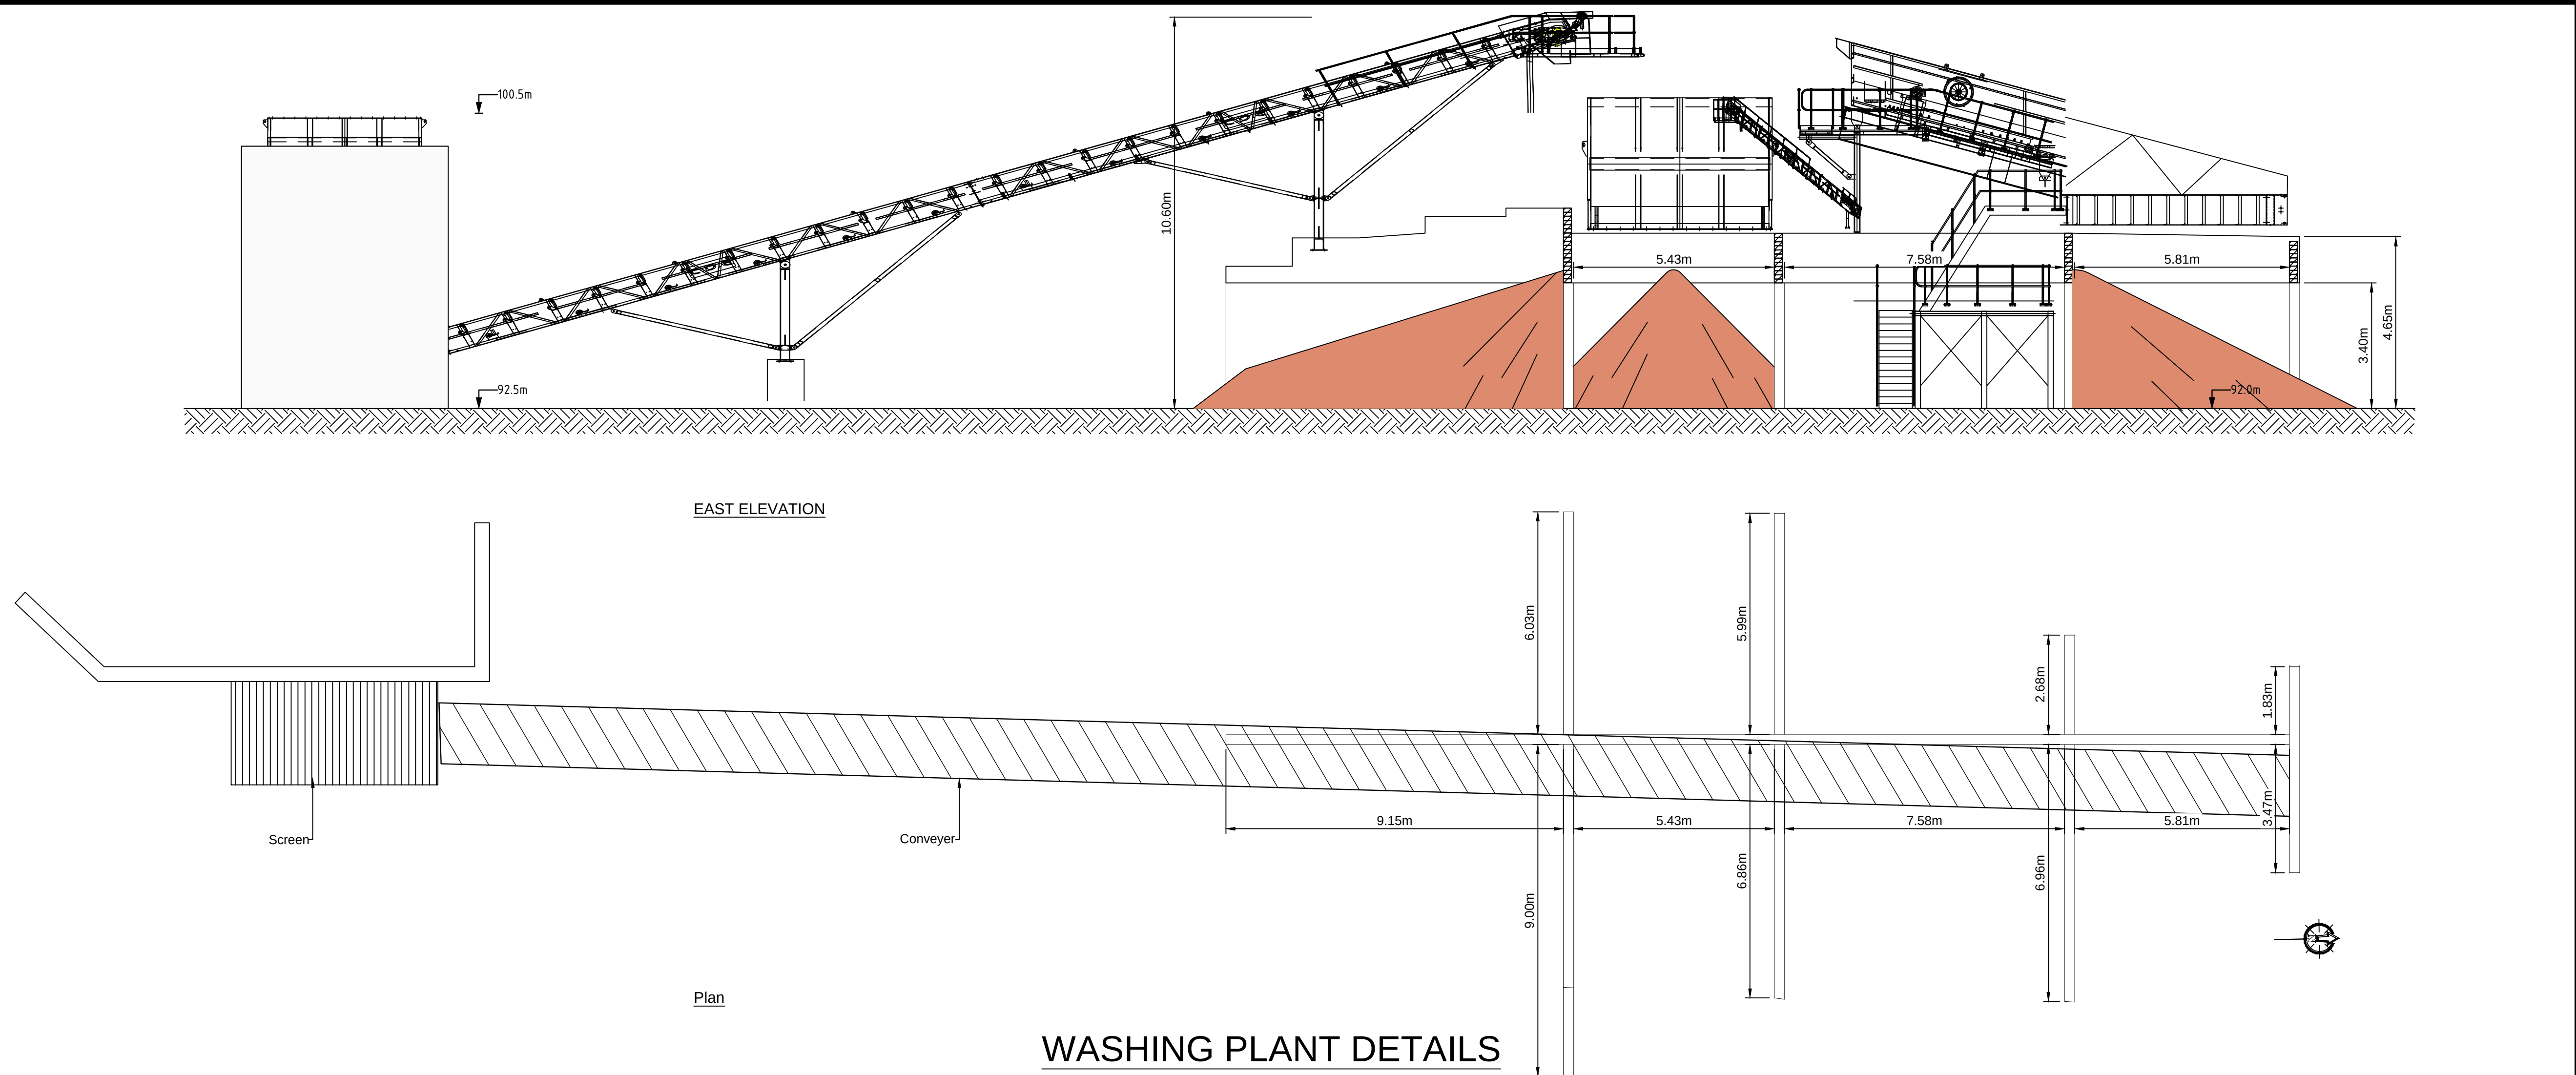


WASHING PLANT DETAILS

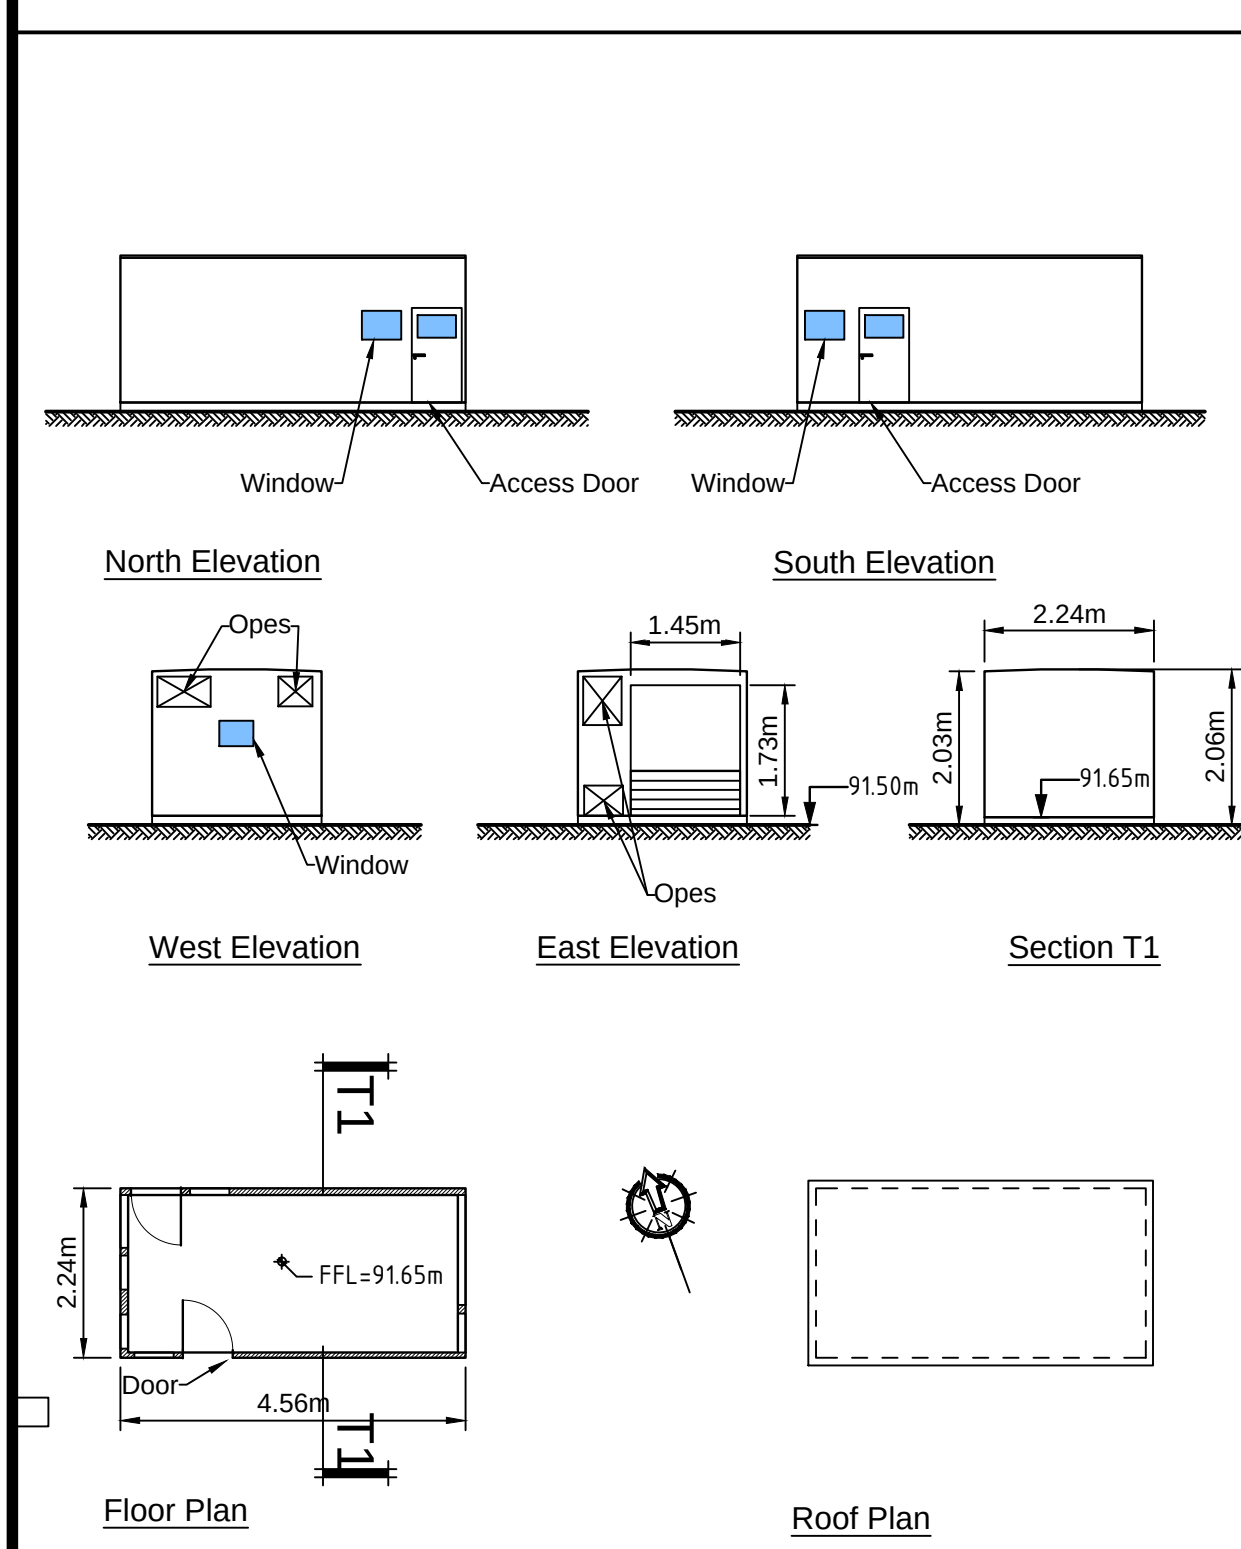

STORES

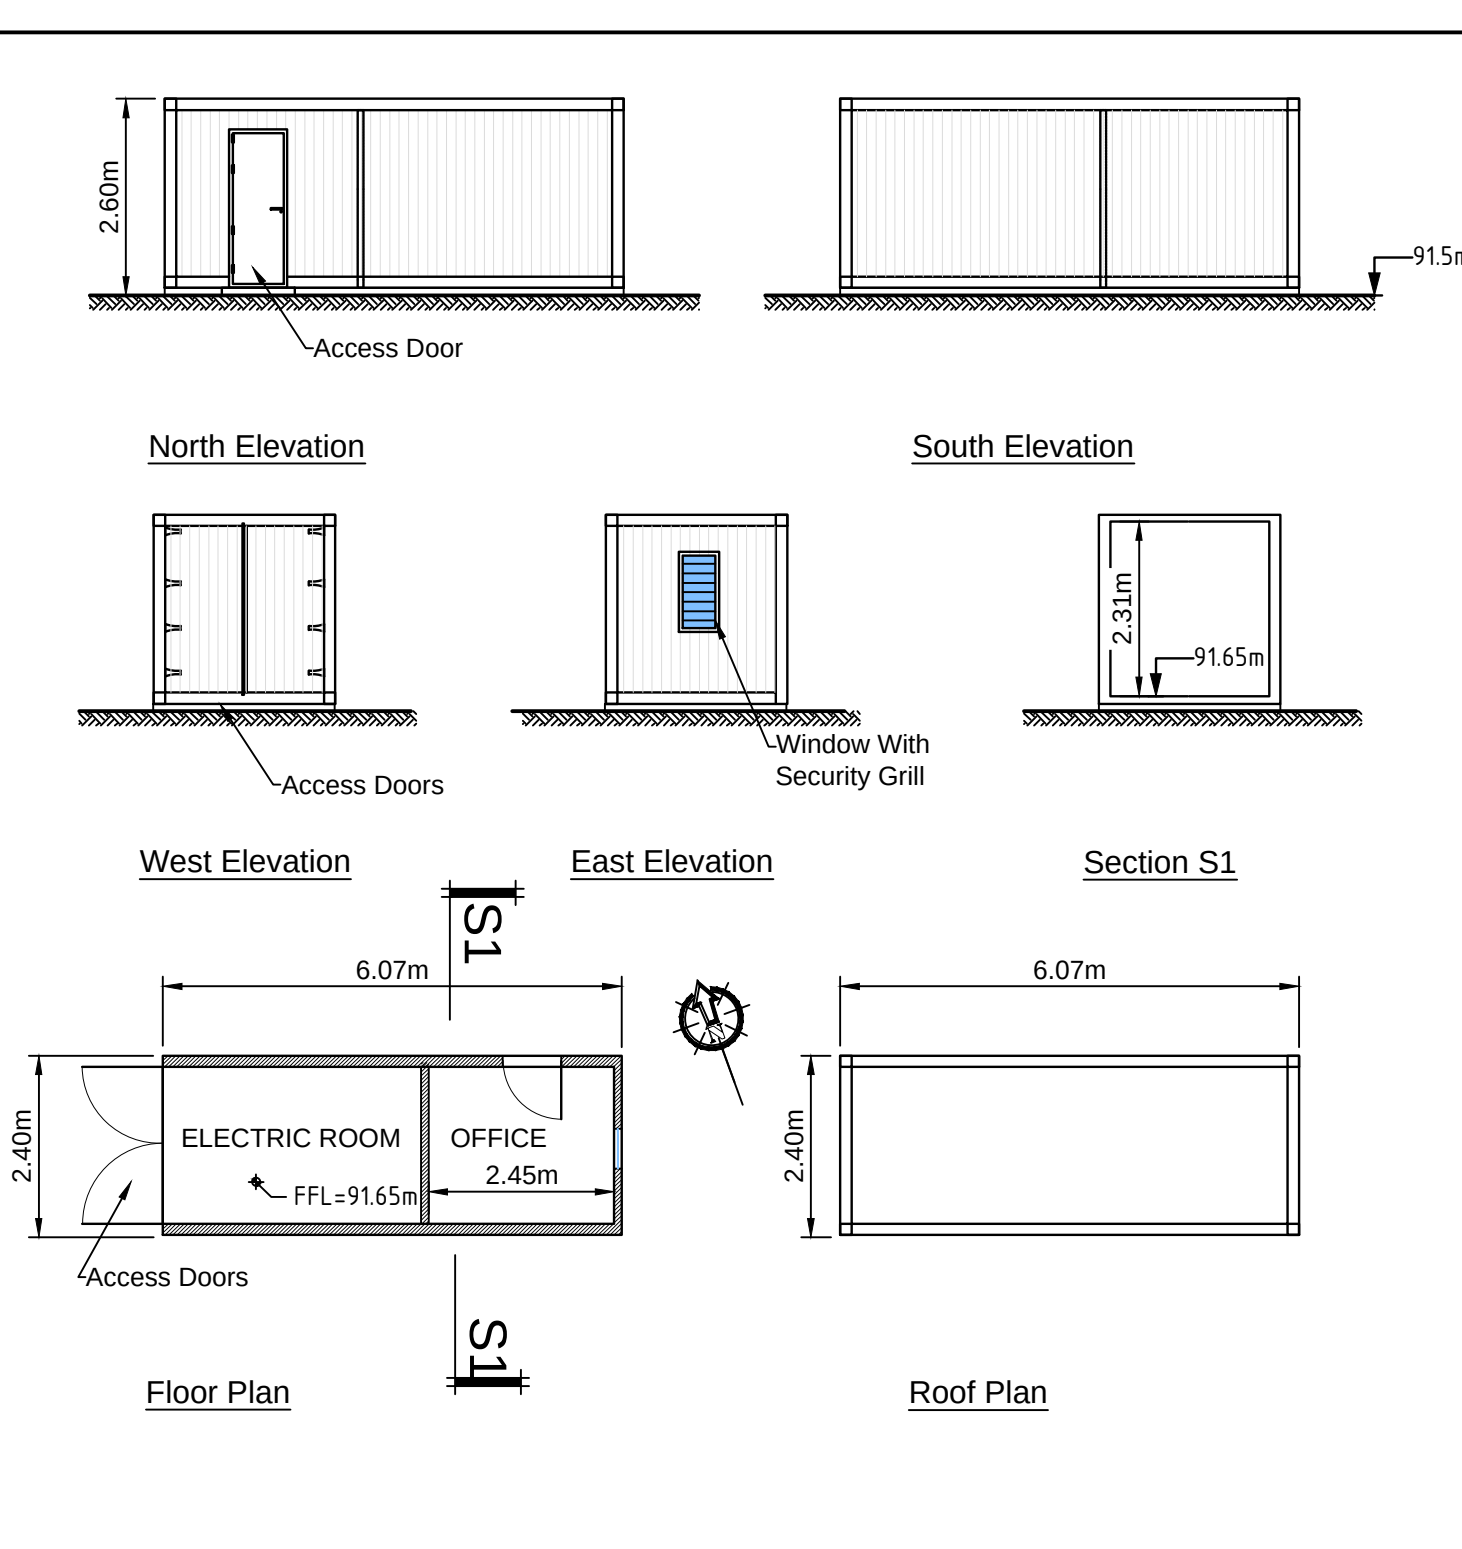

SITE OFFICE & ELECTRIC ROOM

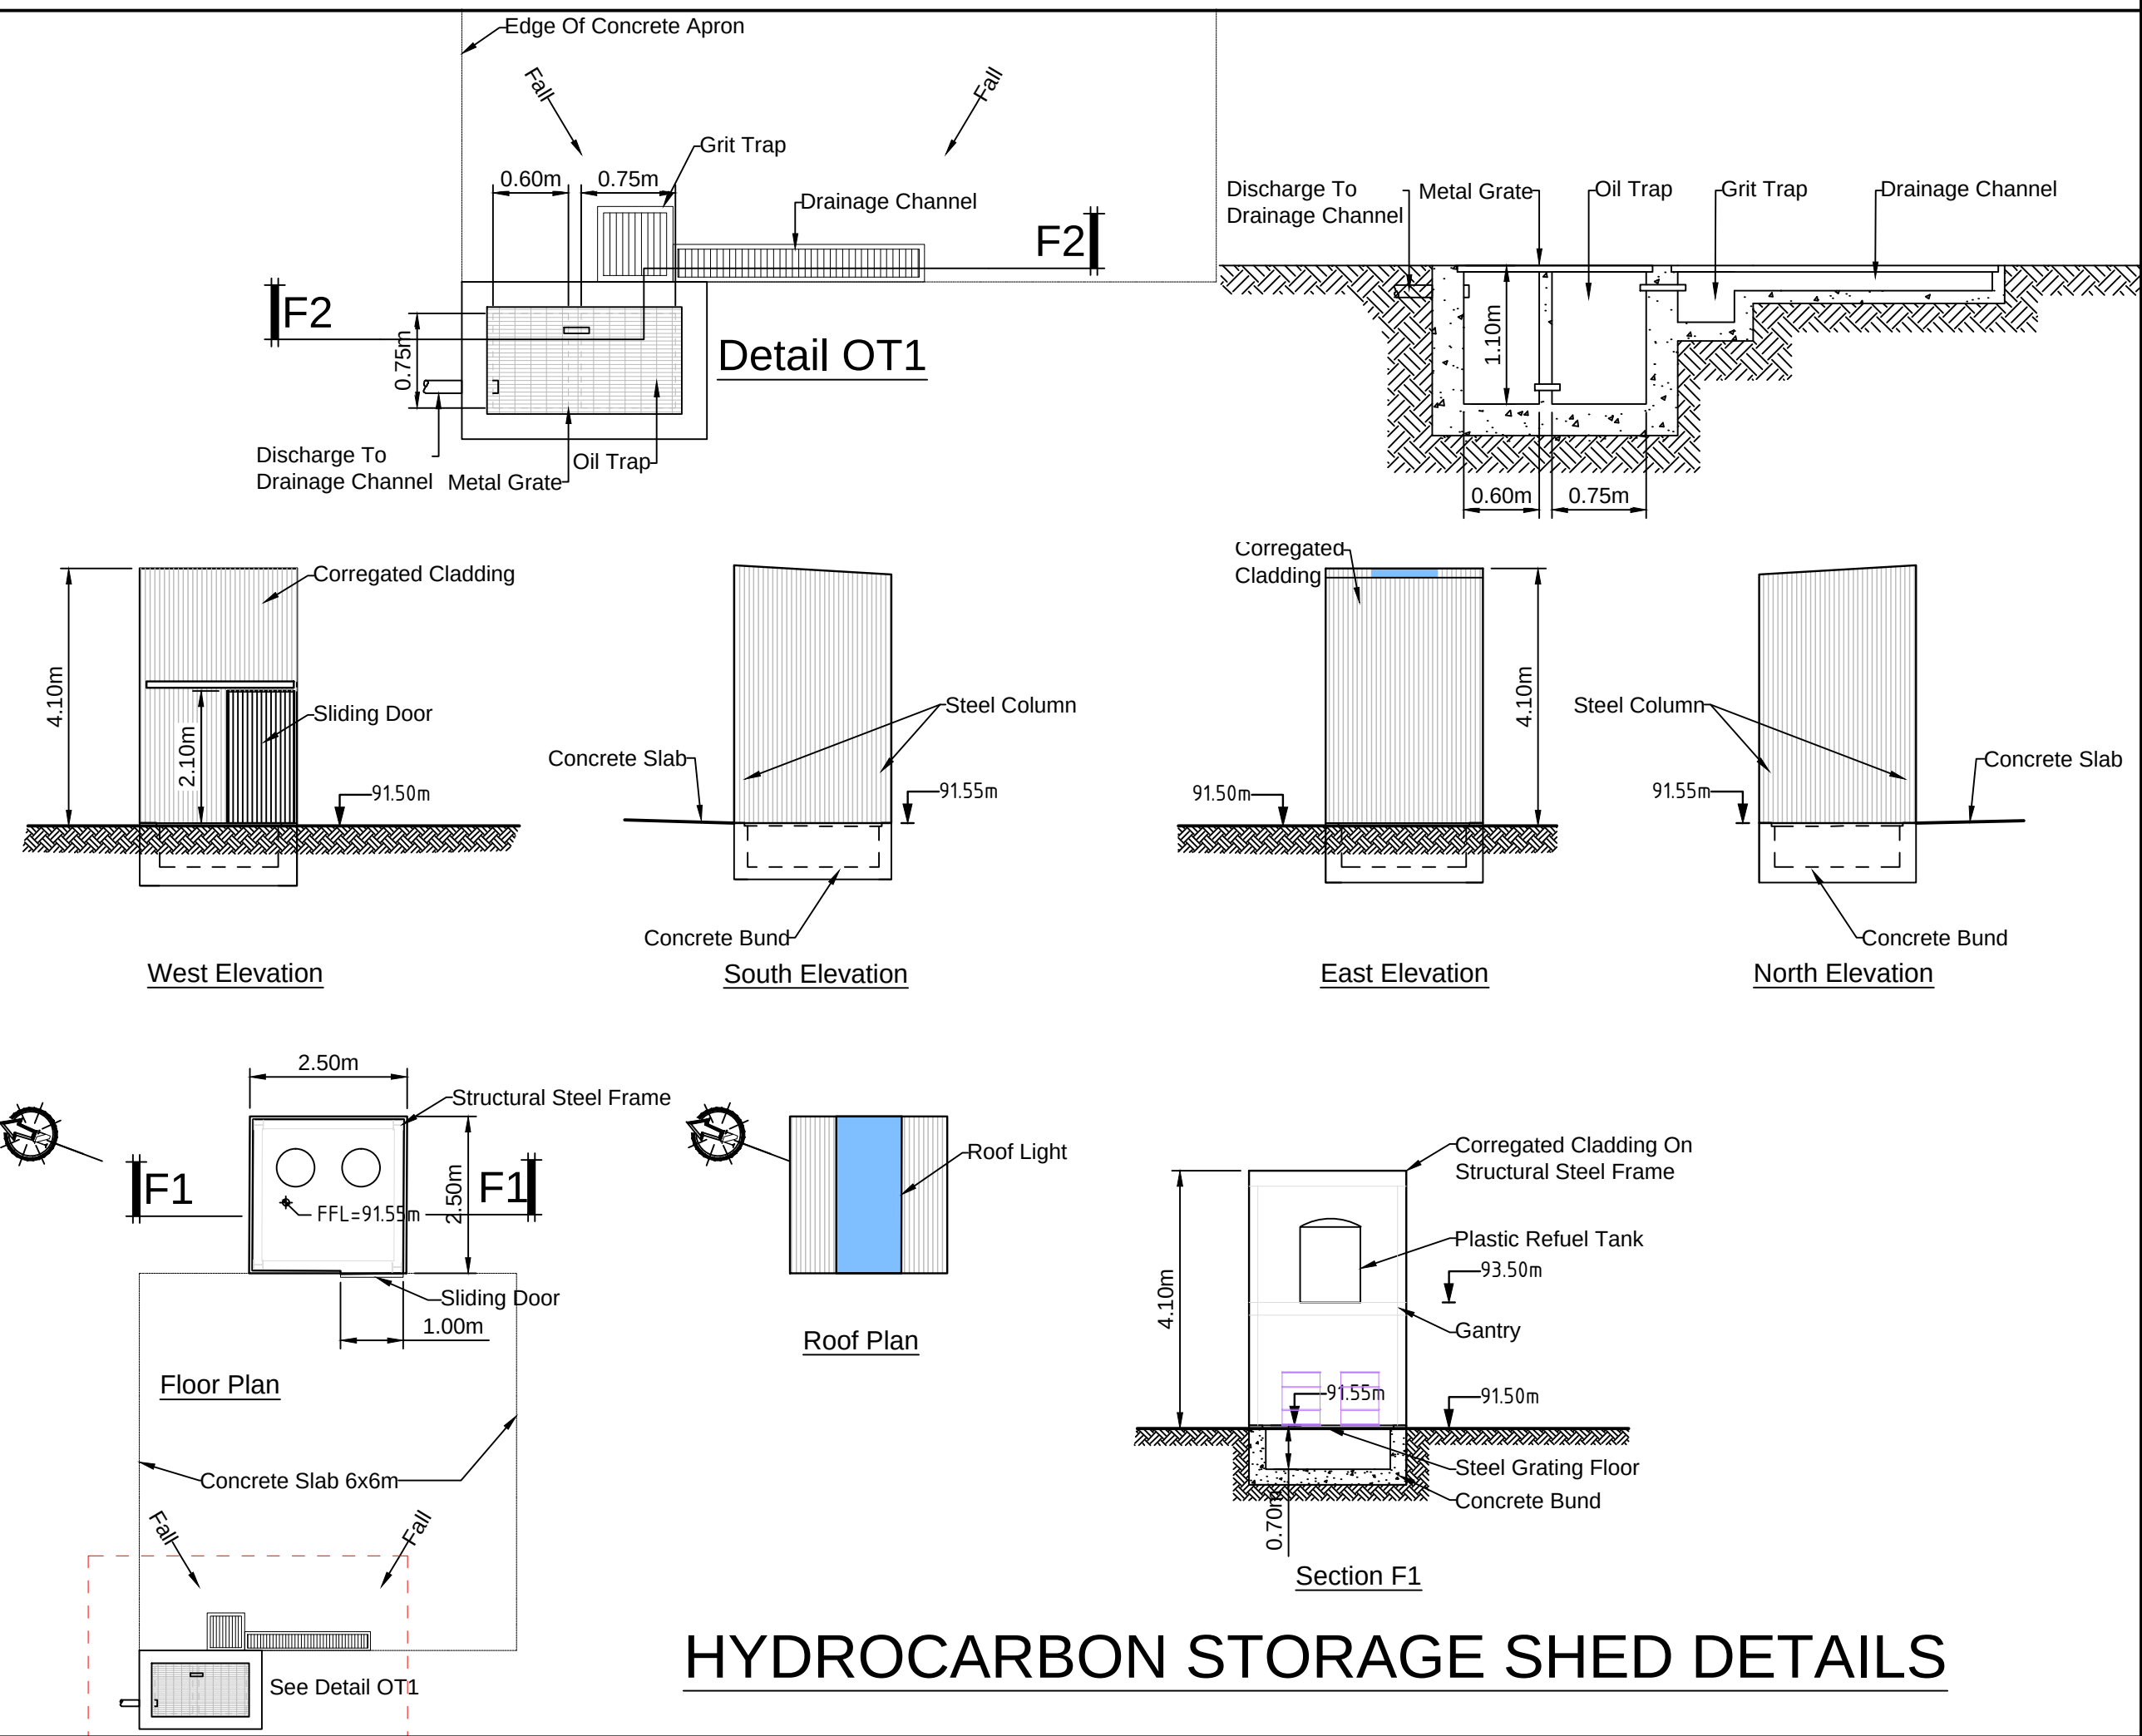

HYDROCARBON STORAGE SHED DETAILS

NOT FOR CONSTRUCTION UNLESS SPECIFICALLY STATED OTHERWISE

- No part of this document may be reproduced or transmitted in any form or stored in any retrieval system of any nature without the written permission of KEOHANE GEOLOGICAL & ENVIRONMENTAL CONSULTANCY as copyright holder except as agreed for use on the project for which the document was originally issued.
- Do not scale.
- Use figured dimensions only.
- If in doubt - Ask!
- Ordnance Survey Ireland Licence No. AR0090316 © Ordnance Survey Ireland / Government of Ireland Where Applicable.

Rev	Description	Date
1	Section 37L Further Development Application	1-May-15

Client
DRIMOLEAGUE CONCRETE WORKS Ltd.

Project
UMMERA GRAVIT PIT

Issue
Section 37L Further Development Application

Title
GRAVEL PIT INFRASTRUCTURE

Scales
1:50
A1-Printed Page Size

Prepared By DK	Checked DK	Date 3-Sep-20
-------------------	---------------	------------------

Dwg. No.
Drawing No.6

KEOHANE GEOLOGICAL & ENVIRONMENTAL CONSULTANCY
IVY HOUSE,
CLASH,
CARRIGROHANE,
COUNTY CORK.

Mobile 086-8289167
Phone 021-4876421
Email dkck@eircom.net

